

PROPERTY OF
CITY OF RIVERSIDE
CITY ENGINEERING DEPT.

PROPERTY OF
CITY OF RIVERSIDE
CITY ENGINEERING DEPT.


SEWER PLAN & PROFILE
OF
CROWELL AVE & HELENA AVE
IN
CROWELL GARDENS SUBD.
MB 22/59
RIVERSIDE CALIF.

BY
ALBERTA WEBB ASSOCIATES
CIVIL ENGINEERS
RIVERSIDE CALIF.
FEB. 1955




PLAN
SCALE: 1" = 50'

APPROVAL OF ADDITIONAL SEWER
APPROVED 2-10 1955
by *M. X. Irvine*
CITY ENGINEER

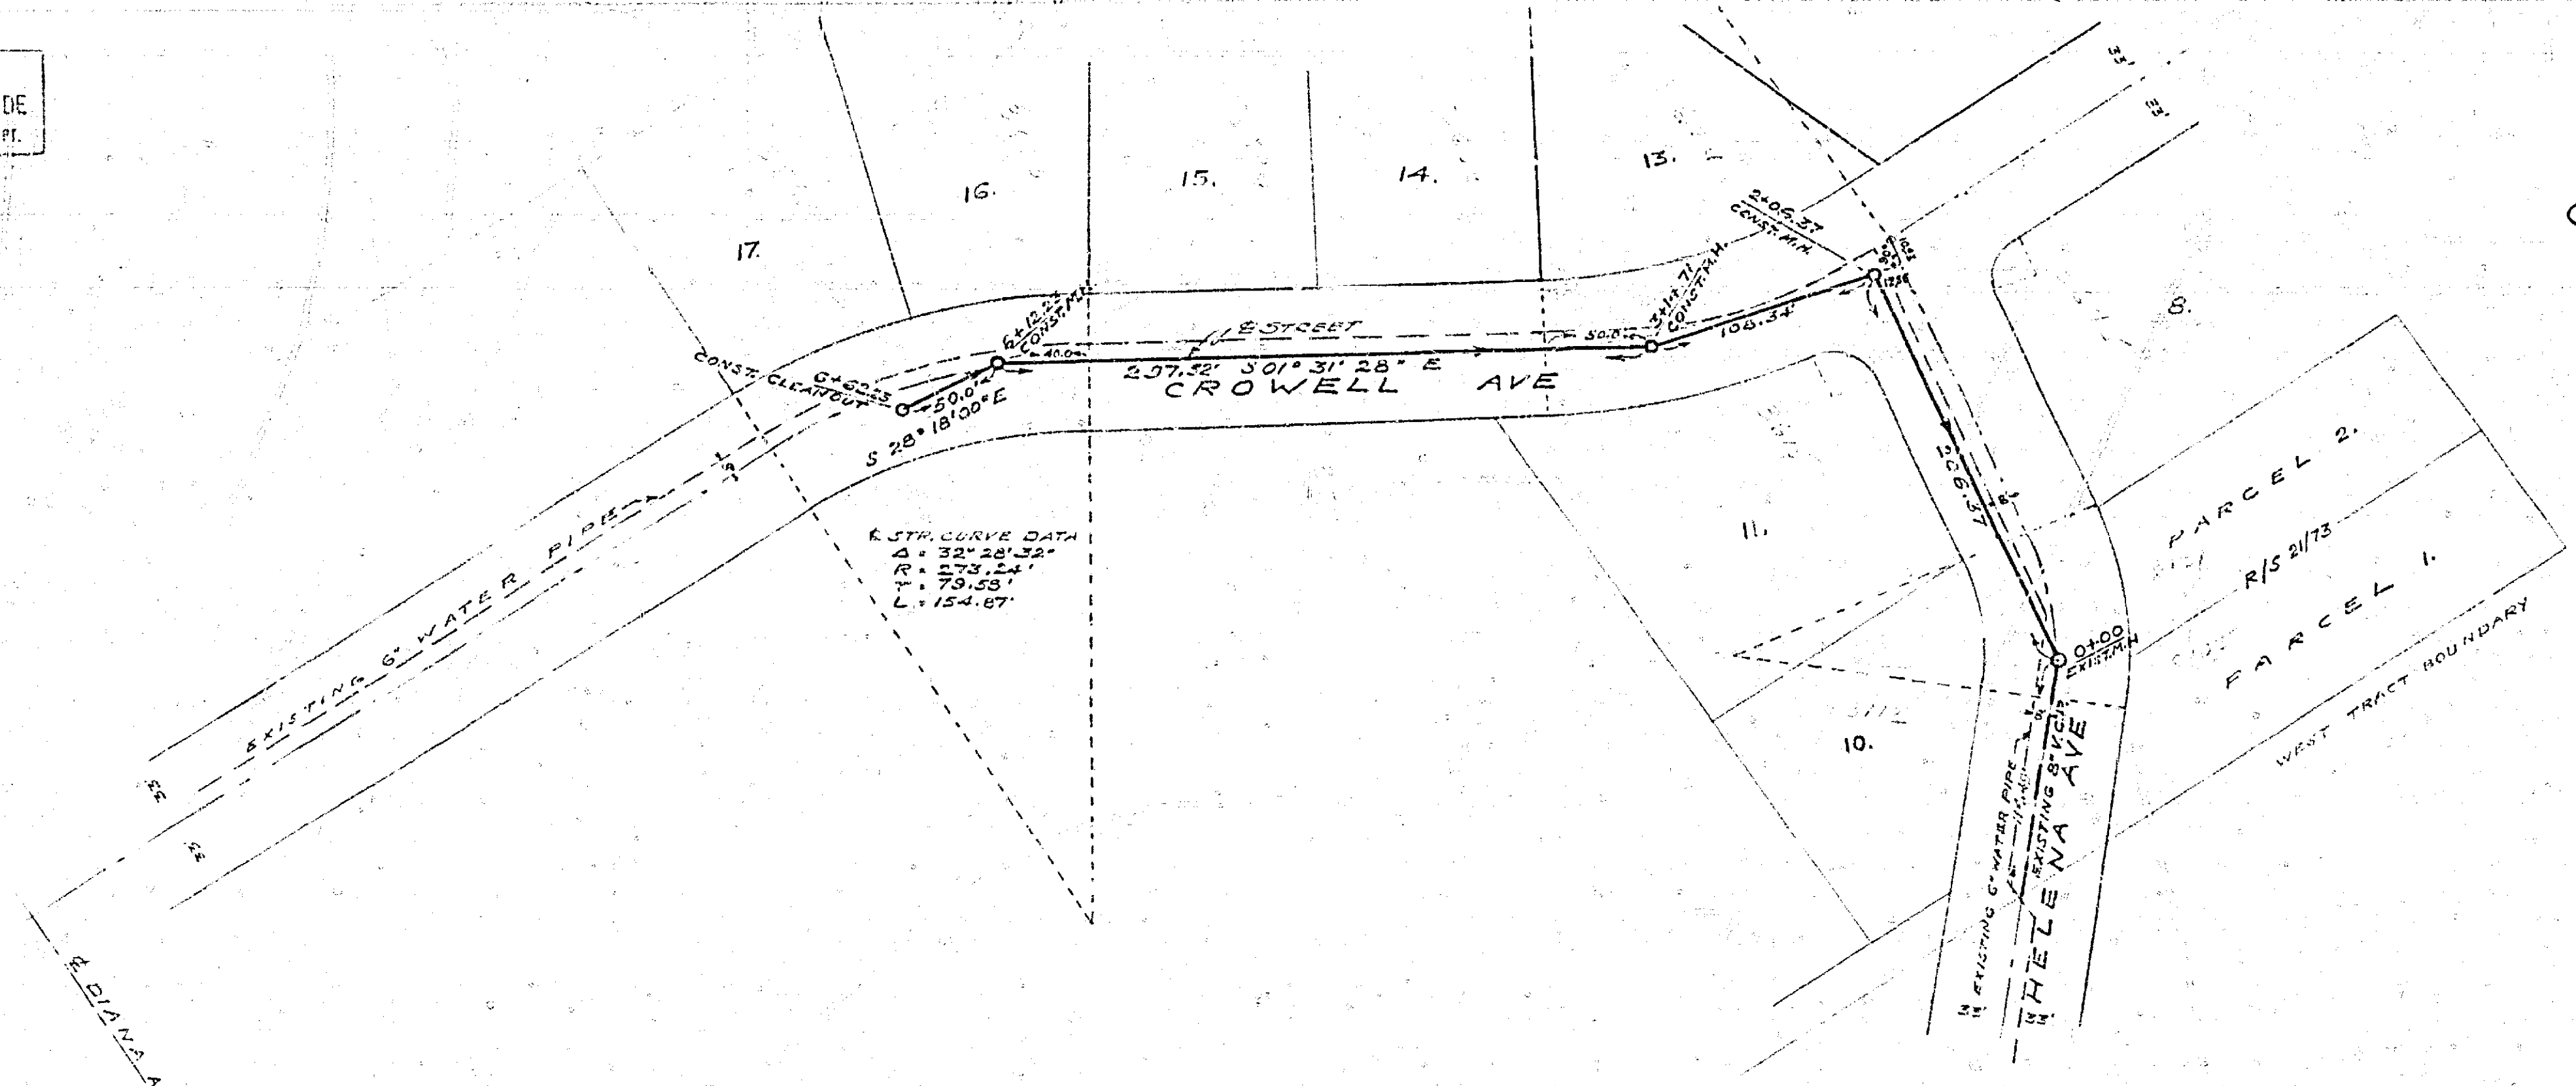

PROFILE
SCALE:
HORIZONTAL: 1" = 50'
VERTICAL: 1" = 10'

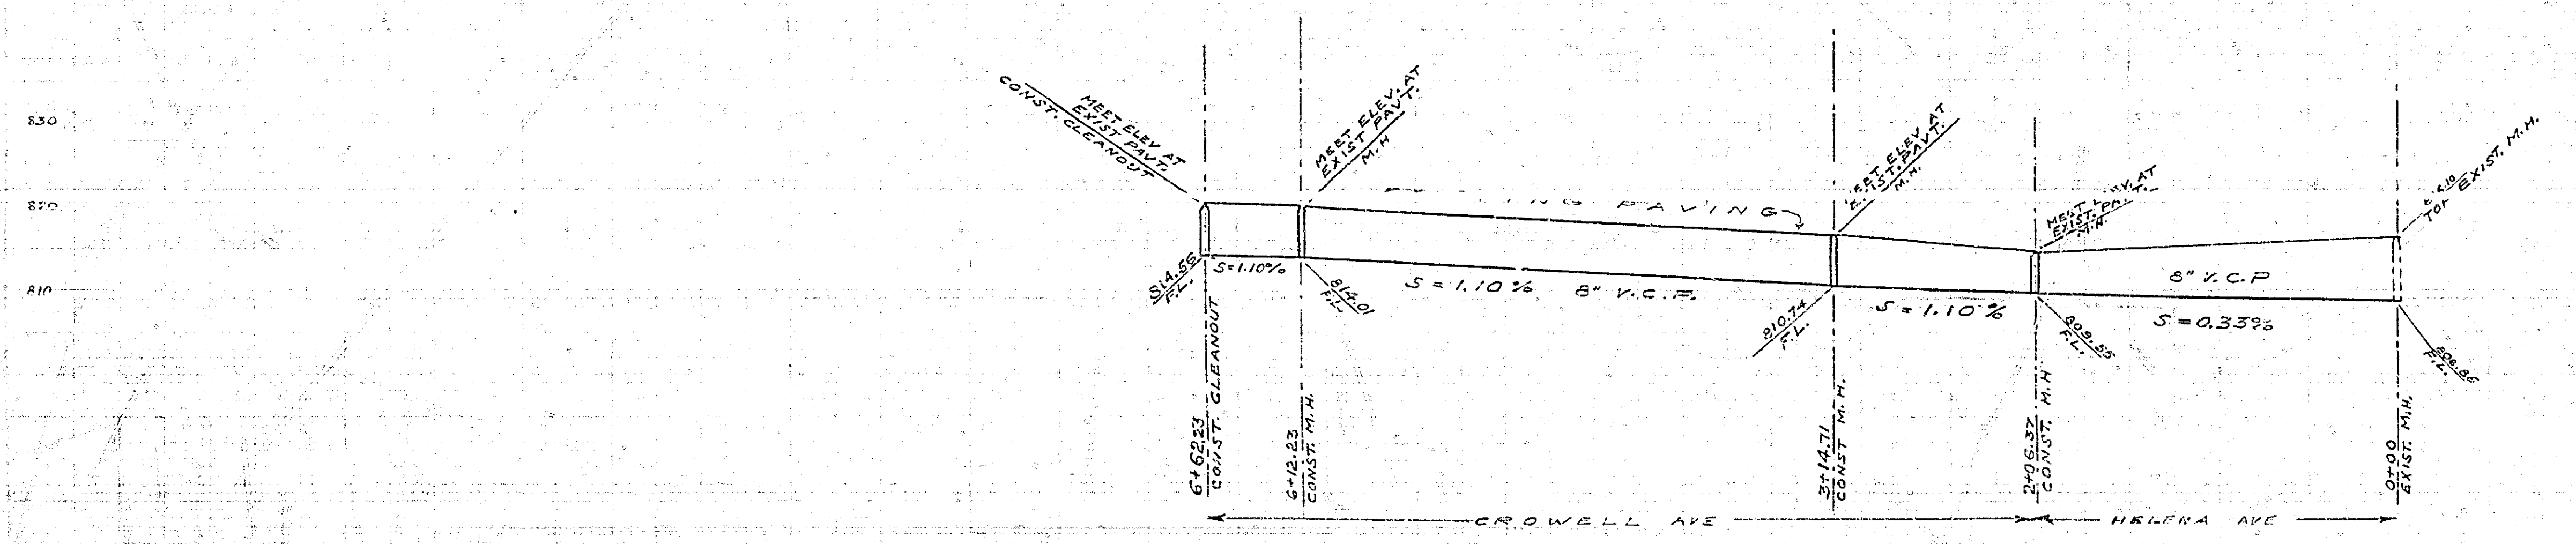

727-A

PROPERTY OF
CITY OF RIVERSIDE
CITY ENGINEERING DEPT.

PROPERTY OF
CITY OF RIVERSIDE
CITY ENGINEERING DEPT.

W.O.S-42