


SCALE
 1 inch horizontal = 40 ft
 1 inch vertical = 4 feet
 Field Book 115, Pg 72

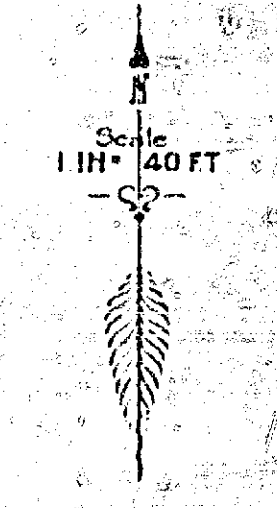

MAP SHOWING IMPROVEMENTS
 TO BE MADE ON
JURUPA AVENUE
 FROM BROCKTON TO MAGNOLIA AVE
 A. P. CAMPBELL, CITY ENGINEER.

EXPLANATORY NOTES OF WORK TO BE DONE
 1. All work to be constructed according to Diagrams 1, 2, 3 and Specifications 102, 103, 104, 1000.

737

Prepared by Elmer Johnson
 and Arthur Johnson
 City Engineer
 May 1910

MAP NO. 737

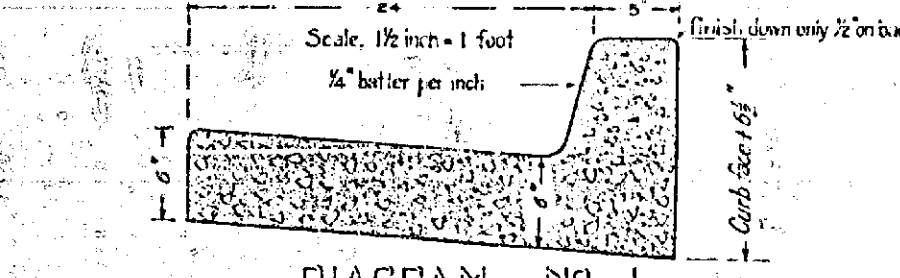


DIAGRAM NO 1
 CROSS-SECTION OF
 COMBINATION CURB & GUTTER
 Proportion of materials in the concrete shall be one bag of cement, 2 1/2 cubic feet of sand and 3 1/2 cubic feet of rock. Where red line is not shown with the blue band, gutter only is to be constructed.

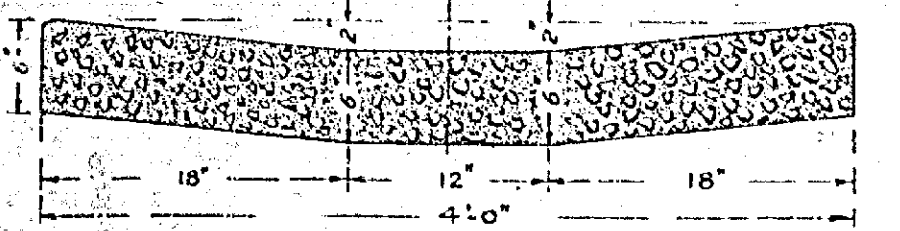


DIAGRAM NO 2
 CROSS-SECTION OF
 DOUBLE GUTTER
 To be constructed as shown at Nogaes St; to be constructed the same as the gutter portion of the combination curb and gutter except in dimensions.

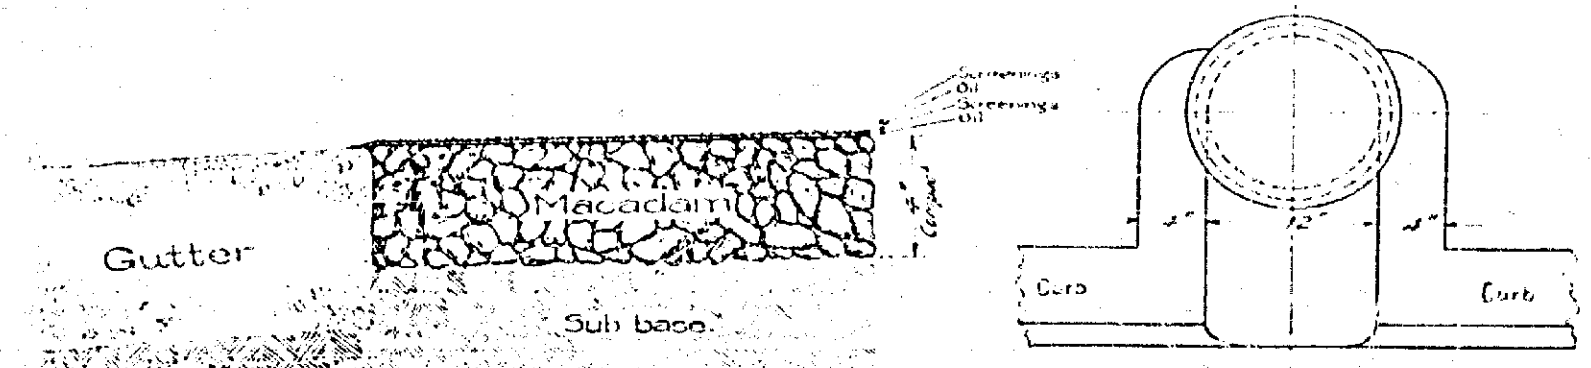


DIAGRAM NO 3
 CROSS-SECTION OF A PORTION OF
 MACADAM ROADWAY
 showing thickness of macadam and order of applying screenings and oil. The surface of the macadam shall be level with the top of the gutter edge and the finished grade stakes when compact ready for the oil and screenings. Rock shall be 2 and 3 inch rock. One quarter (2) inch screenings shall be used.


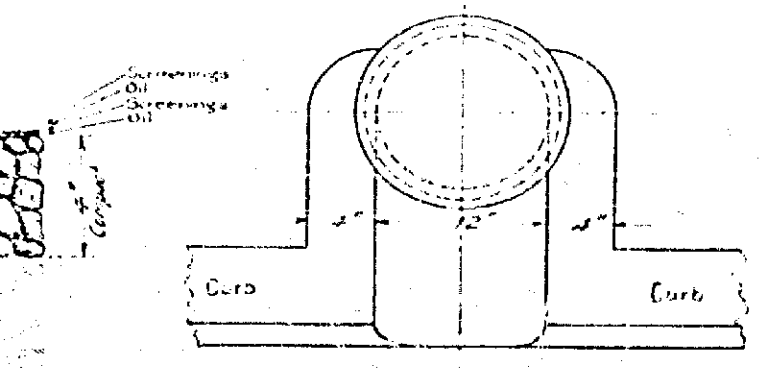


DIAGRAM NO 4
 CONCRETE PIPE CULVERT END
 Concrete curb and caps shall be composed of 1 part cement to 5 parts graded aggregate.

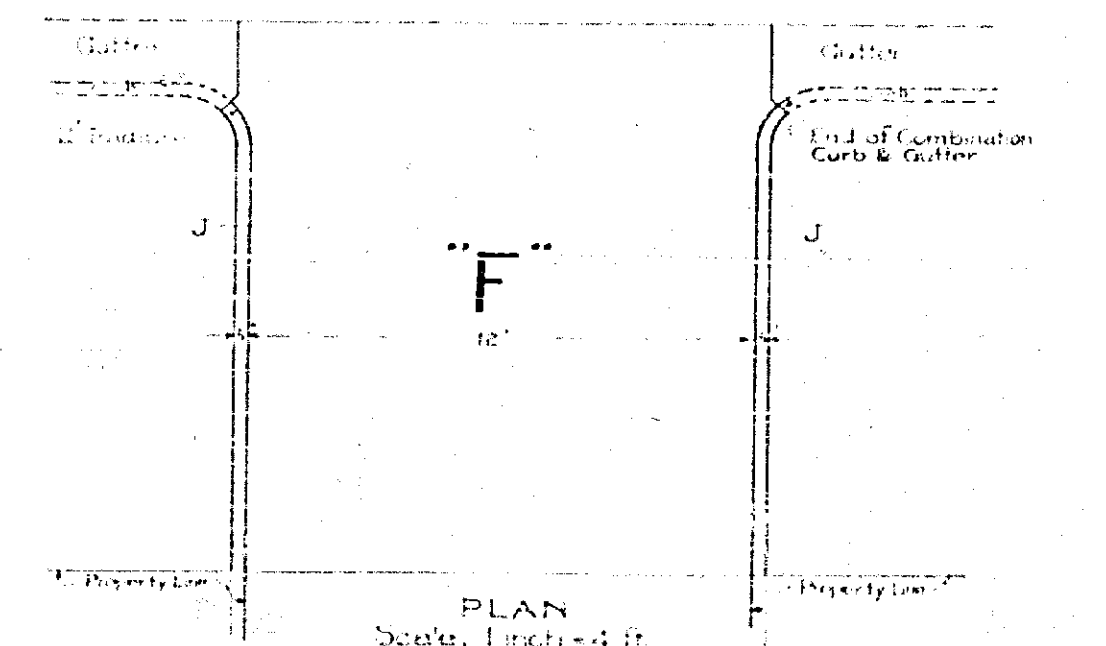

LONGITUDINAL SECTION ON CENTER LINE
 DIAGRAM NO 5
 Showing construction of alley entrance where shown on the map (lettered 'A') to be constructed according to gutter and curb Specifications 102 and 103 and Specifications 104 and 105.