
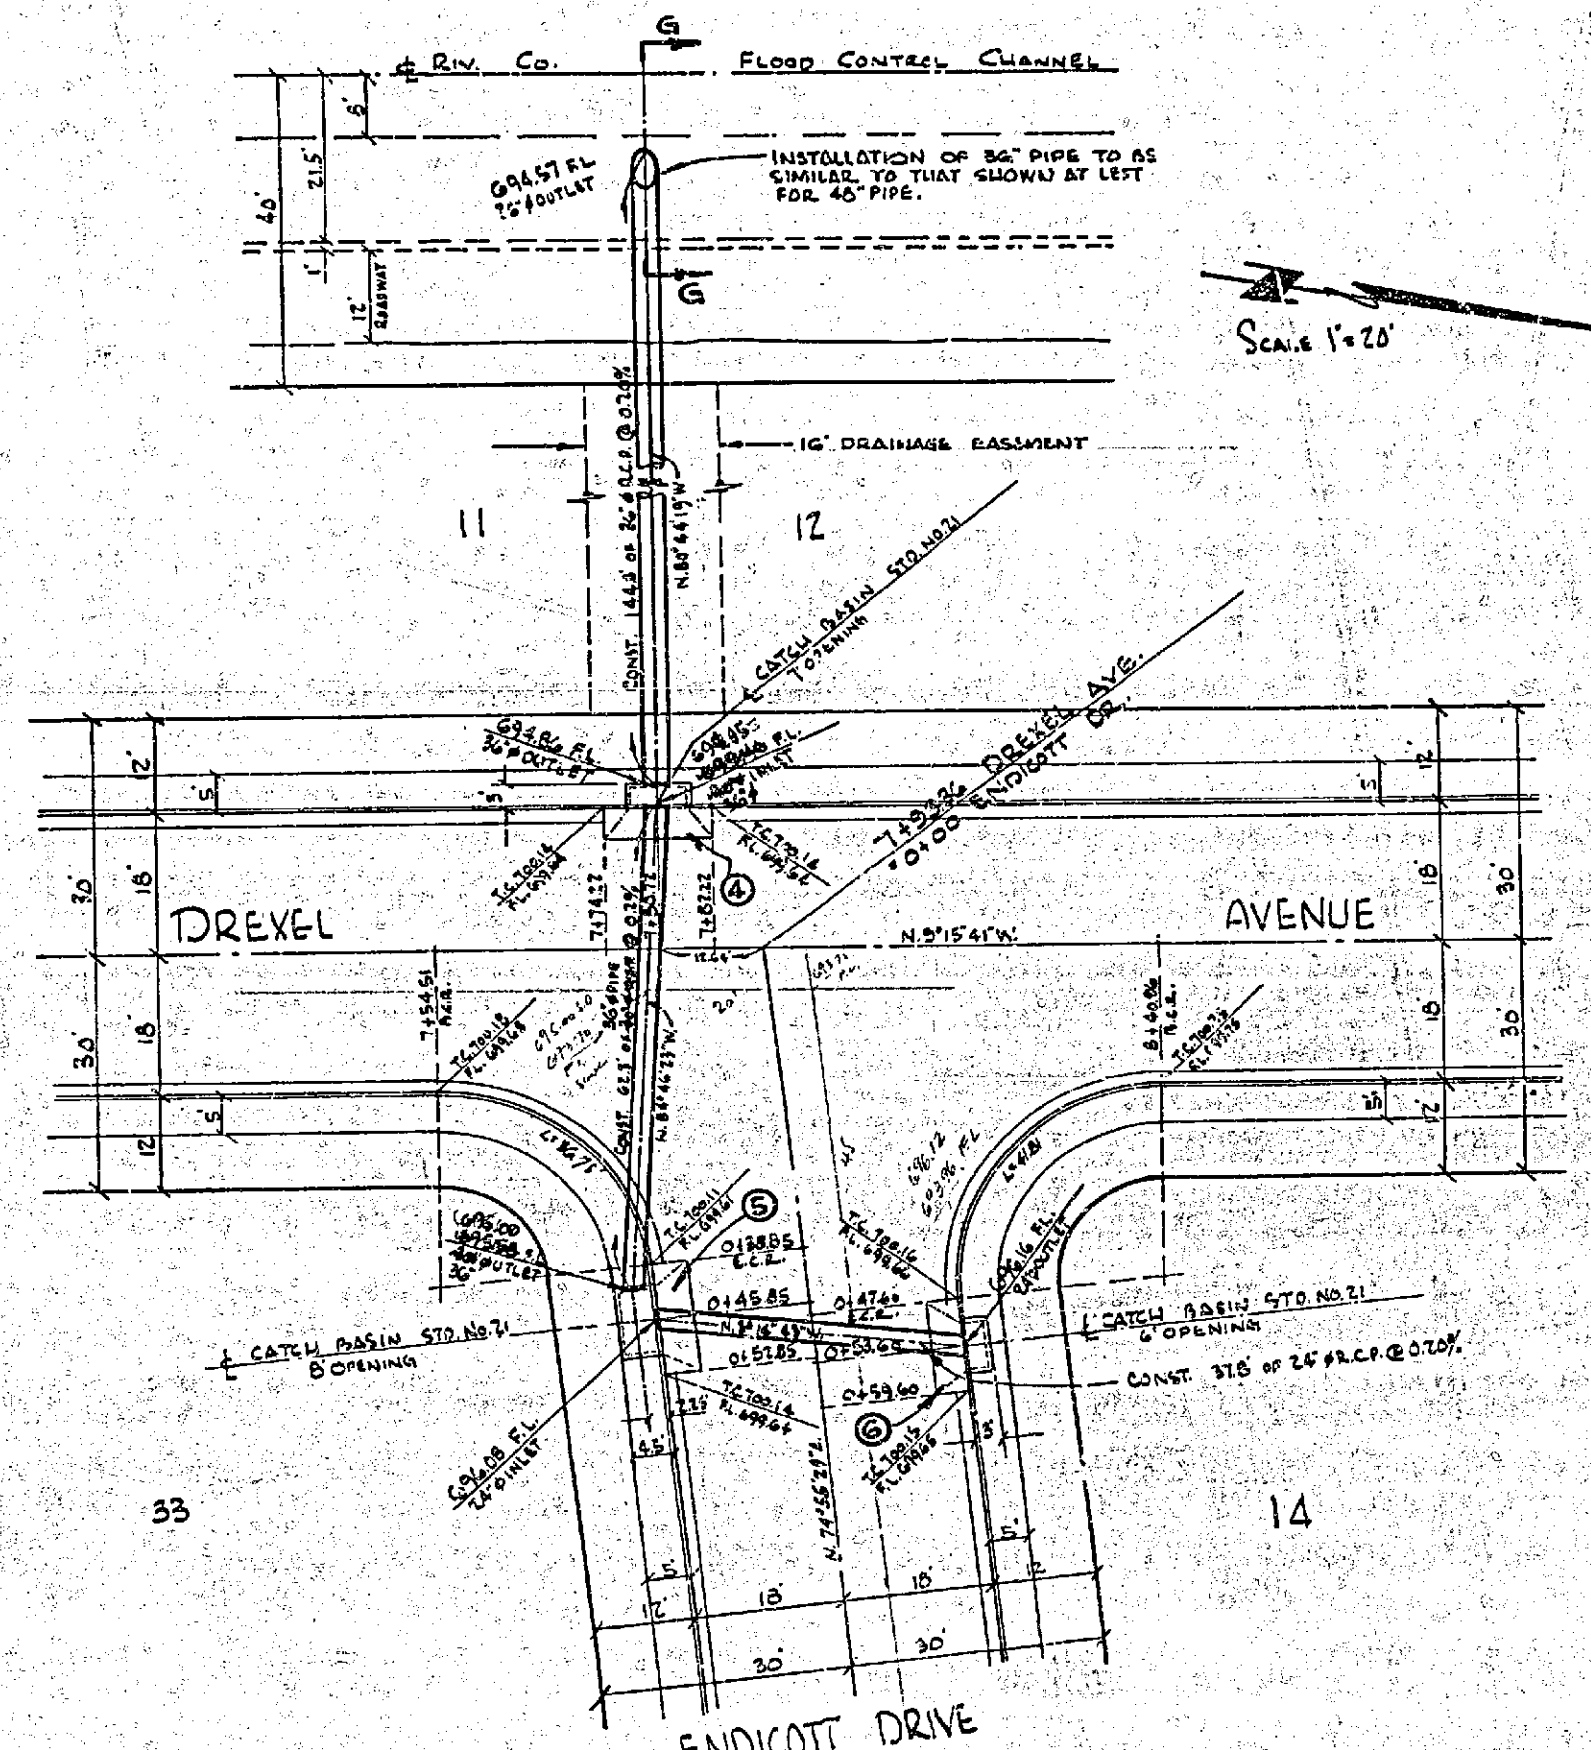


NOTE
 THE MATERIAL PLACED IN BAGGERS IN THE EXCAVATED TRENCH UNDER THE CHANNEL PAVING AND ACCESS ROAD, AND ANY MATERIAL NOT EXCAVATED BUT DISTURBED WHILE PLACING THE 4\"/>

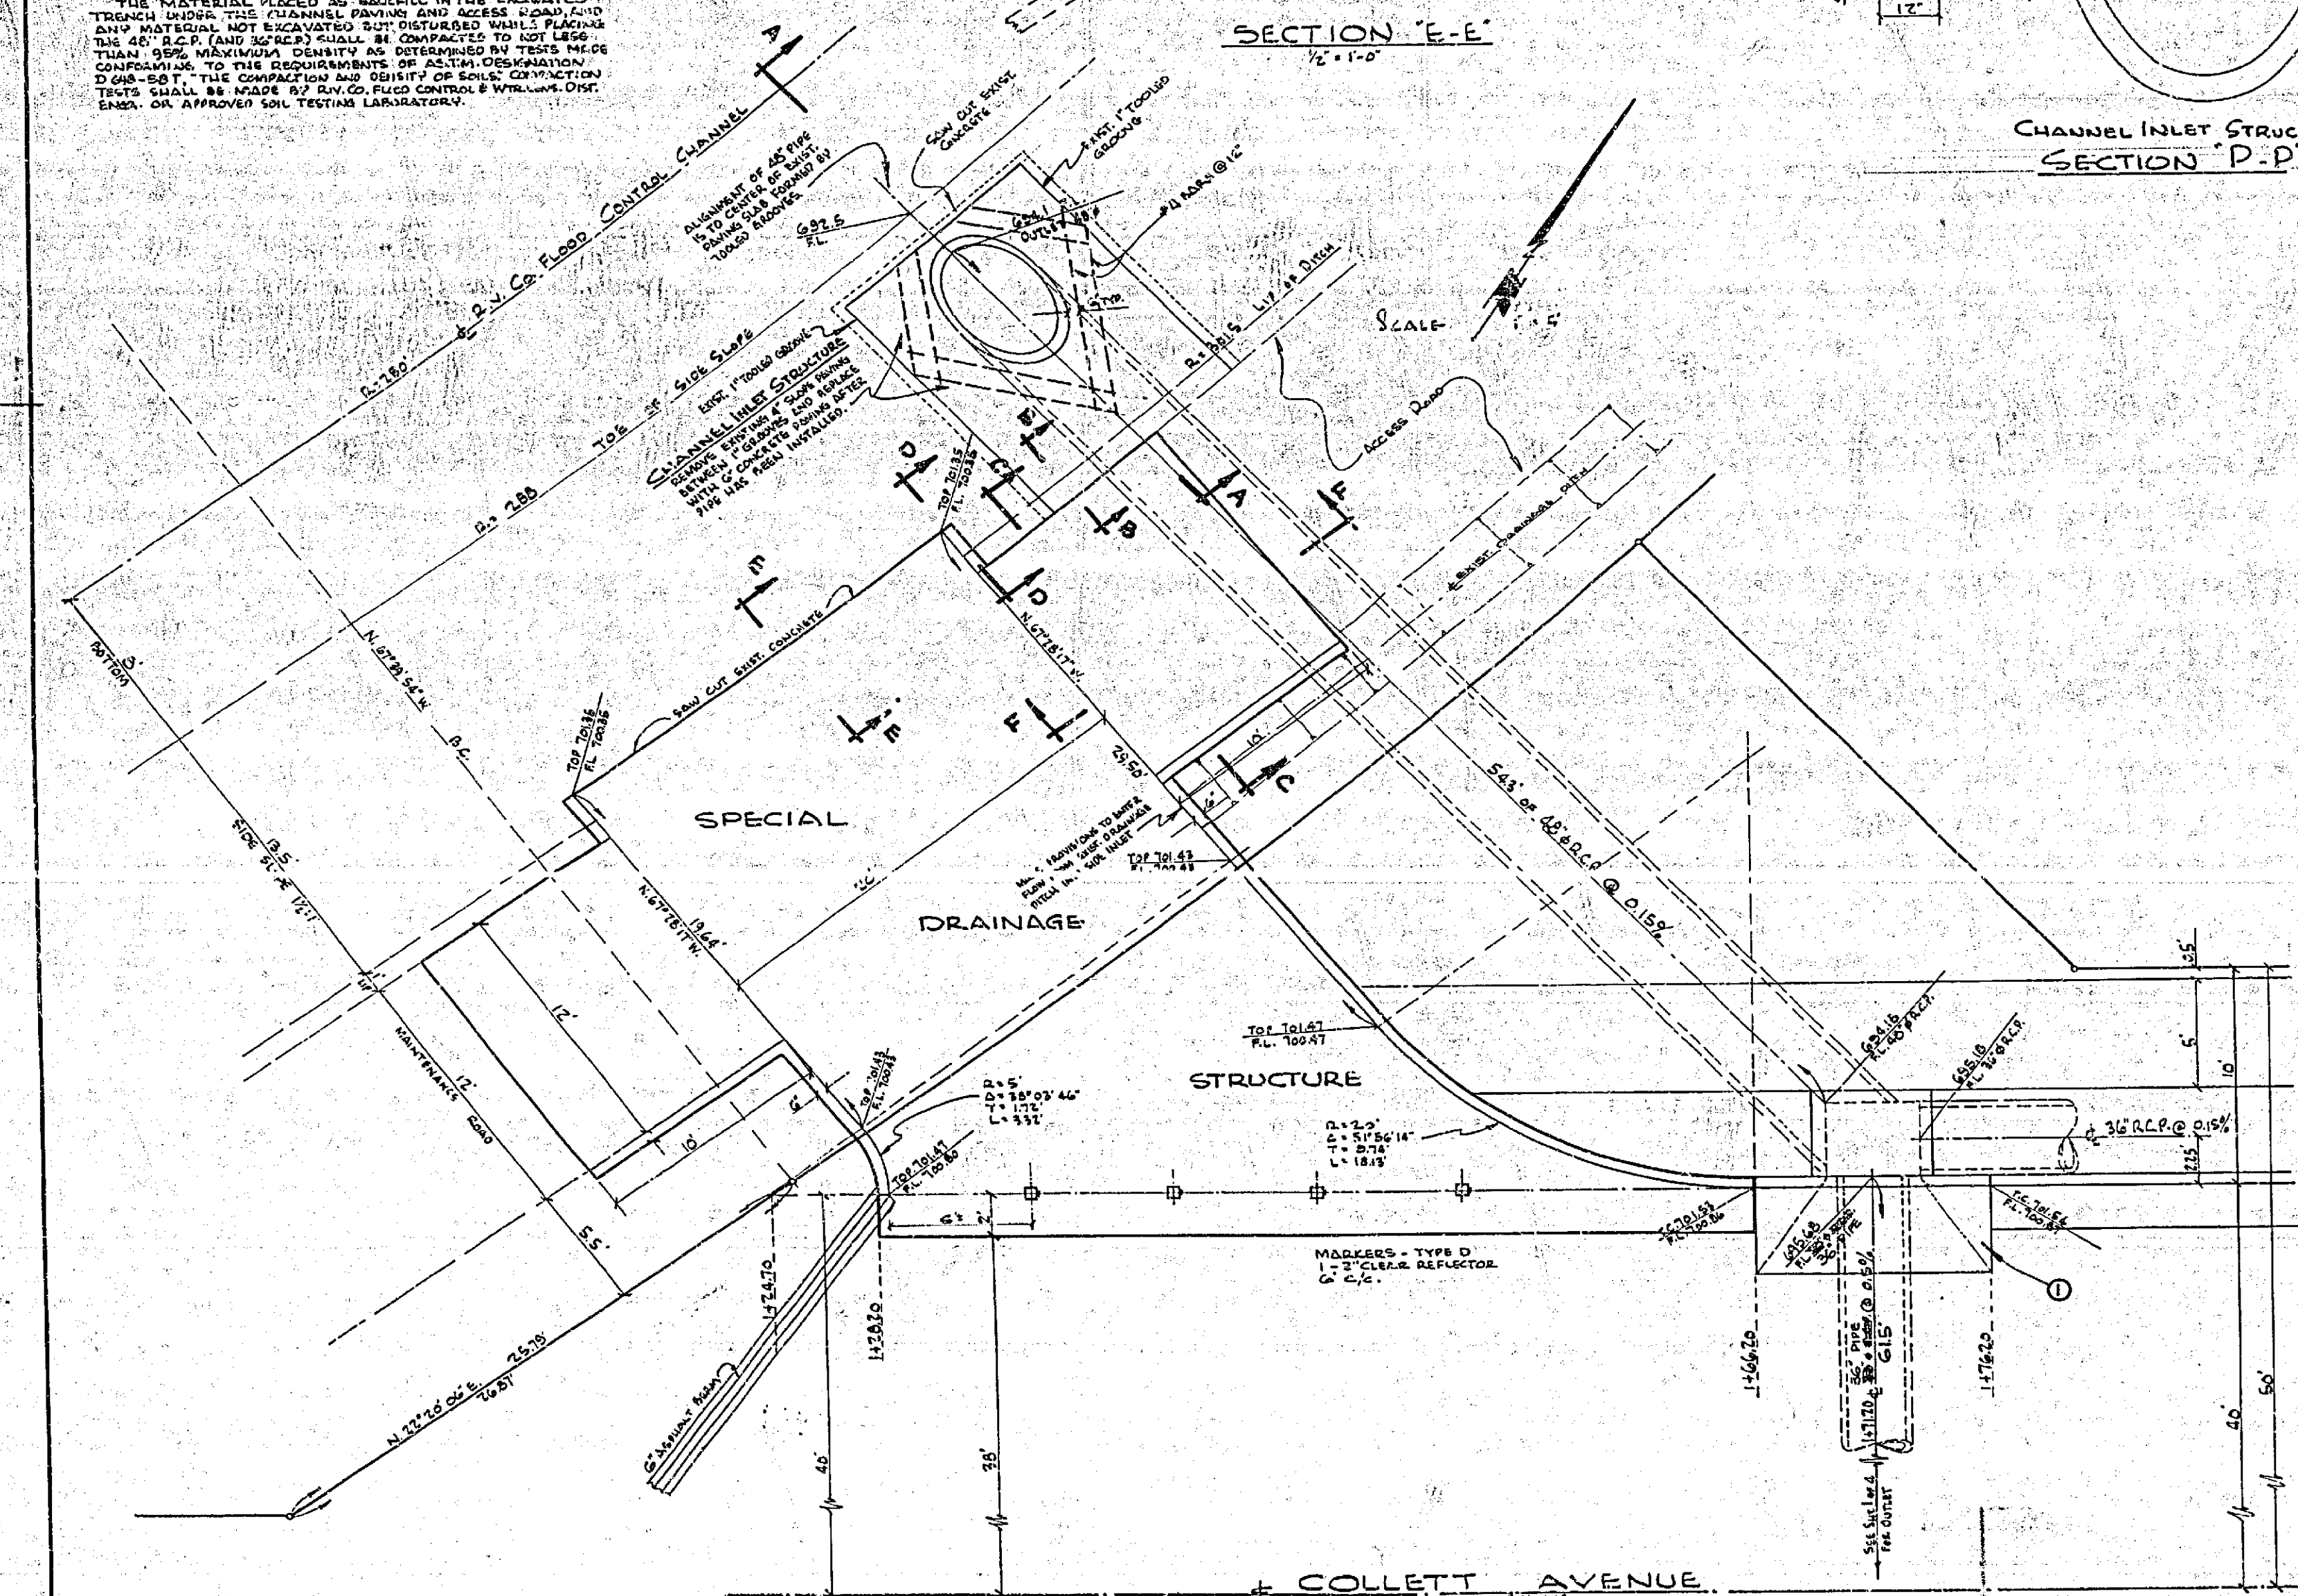

PROPERTY OF
 COUNTY OF RIVERSIDE
 Office of the Road Comm. 1989

| CHANGED TO REF. TO SECTION NUMBER | BY | DATE |
|-----------------------------------|----|------|
| REVISIONS | | 89 |

TRACT NO 2594
 DRAINAGE DETAILS

| | | |
|----------------|--------------------------|-------------|
| SCALE | ALBERT A WEBB ASSOCIATES | W.O. G.S.-3 |
| DATE JAN. 1968 | CIVIL ENGINEERS | SHEET |
| DRAWN G.W. | | 41 |
| TRACED | | OF 4 SHEETS |
| CHECKED | RIVERSIDE, CALIFORNIA | DWG. NO. |
| F.B. 495/1 | | GS-3A |

755-7