

34.

55.

11.

11.

8'2.

8'2.

11.

11.

910

900

890

880

870

860



850

845

840

835

830

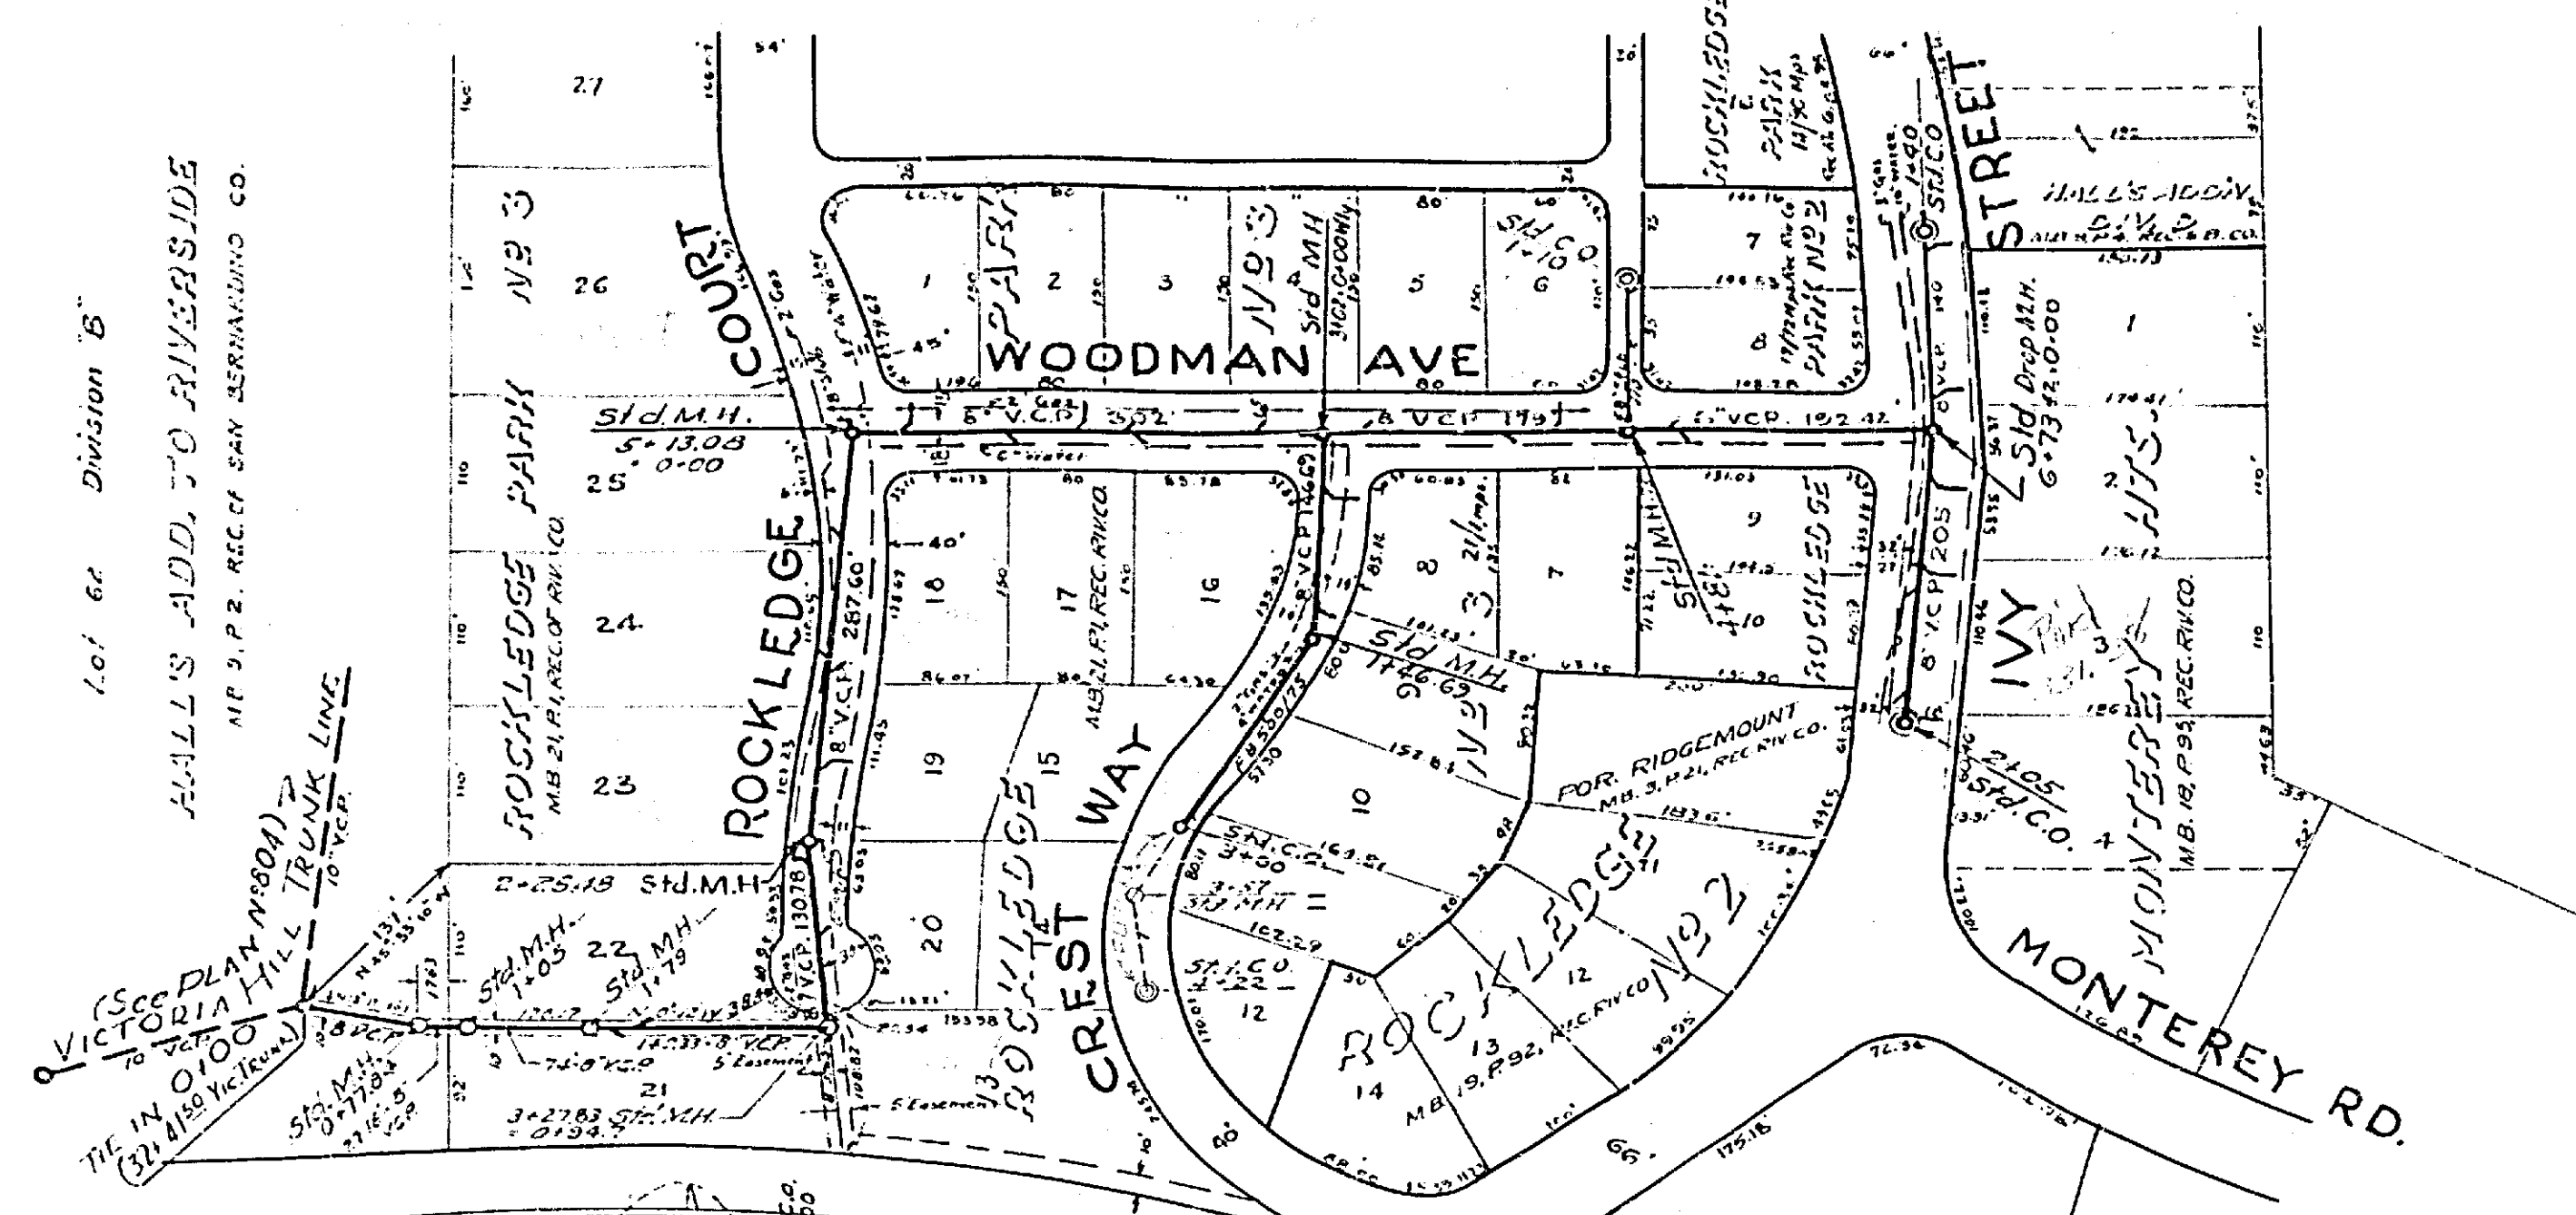
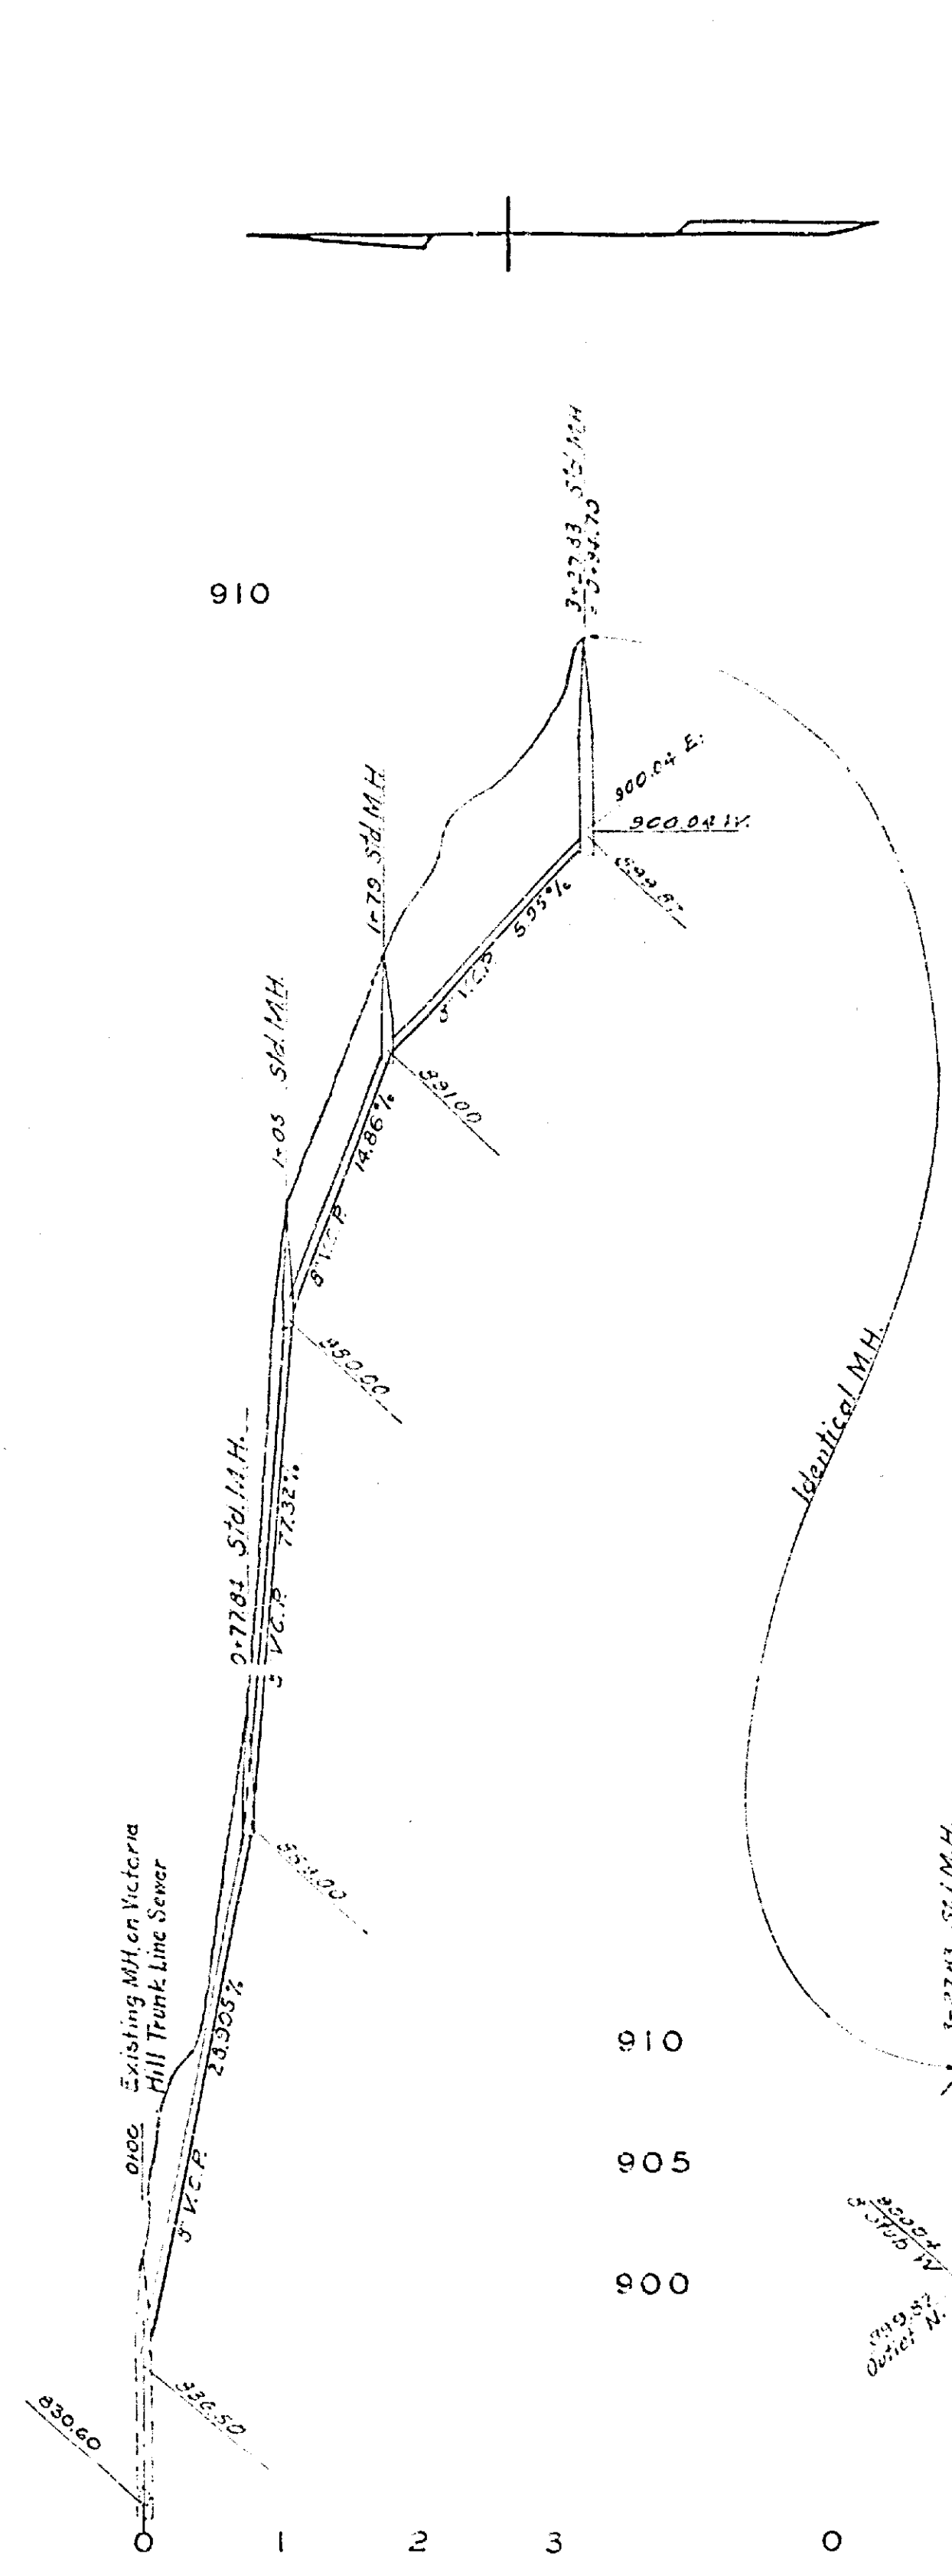


PLAN & PROFILE
NO-828-A
FOR THE CONSTRUCTION OF SANITARY SEWER IN
ROCKLEDGE PARK

FB.466 PG.60,500/75

SCALE HOR. 1"=100'
VERT. 1"=5'

APPROVED *M.H. Irvine*
M.H. IRVINE, REG. C.E. NO. 3011
CITY ENGINEER

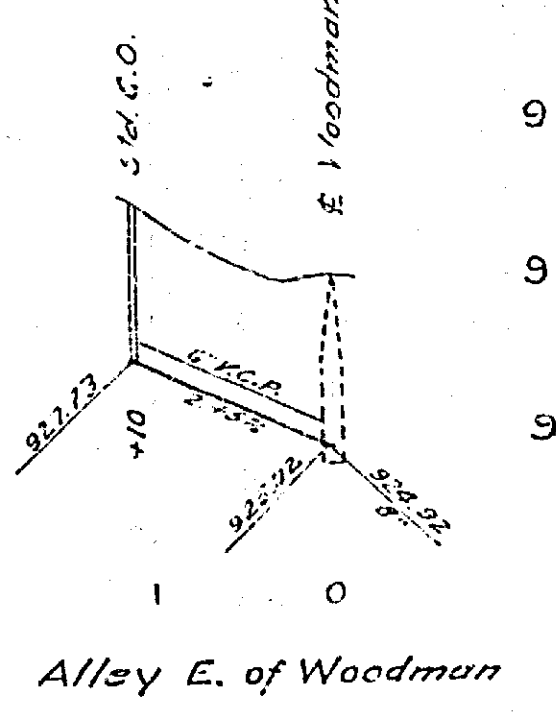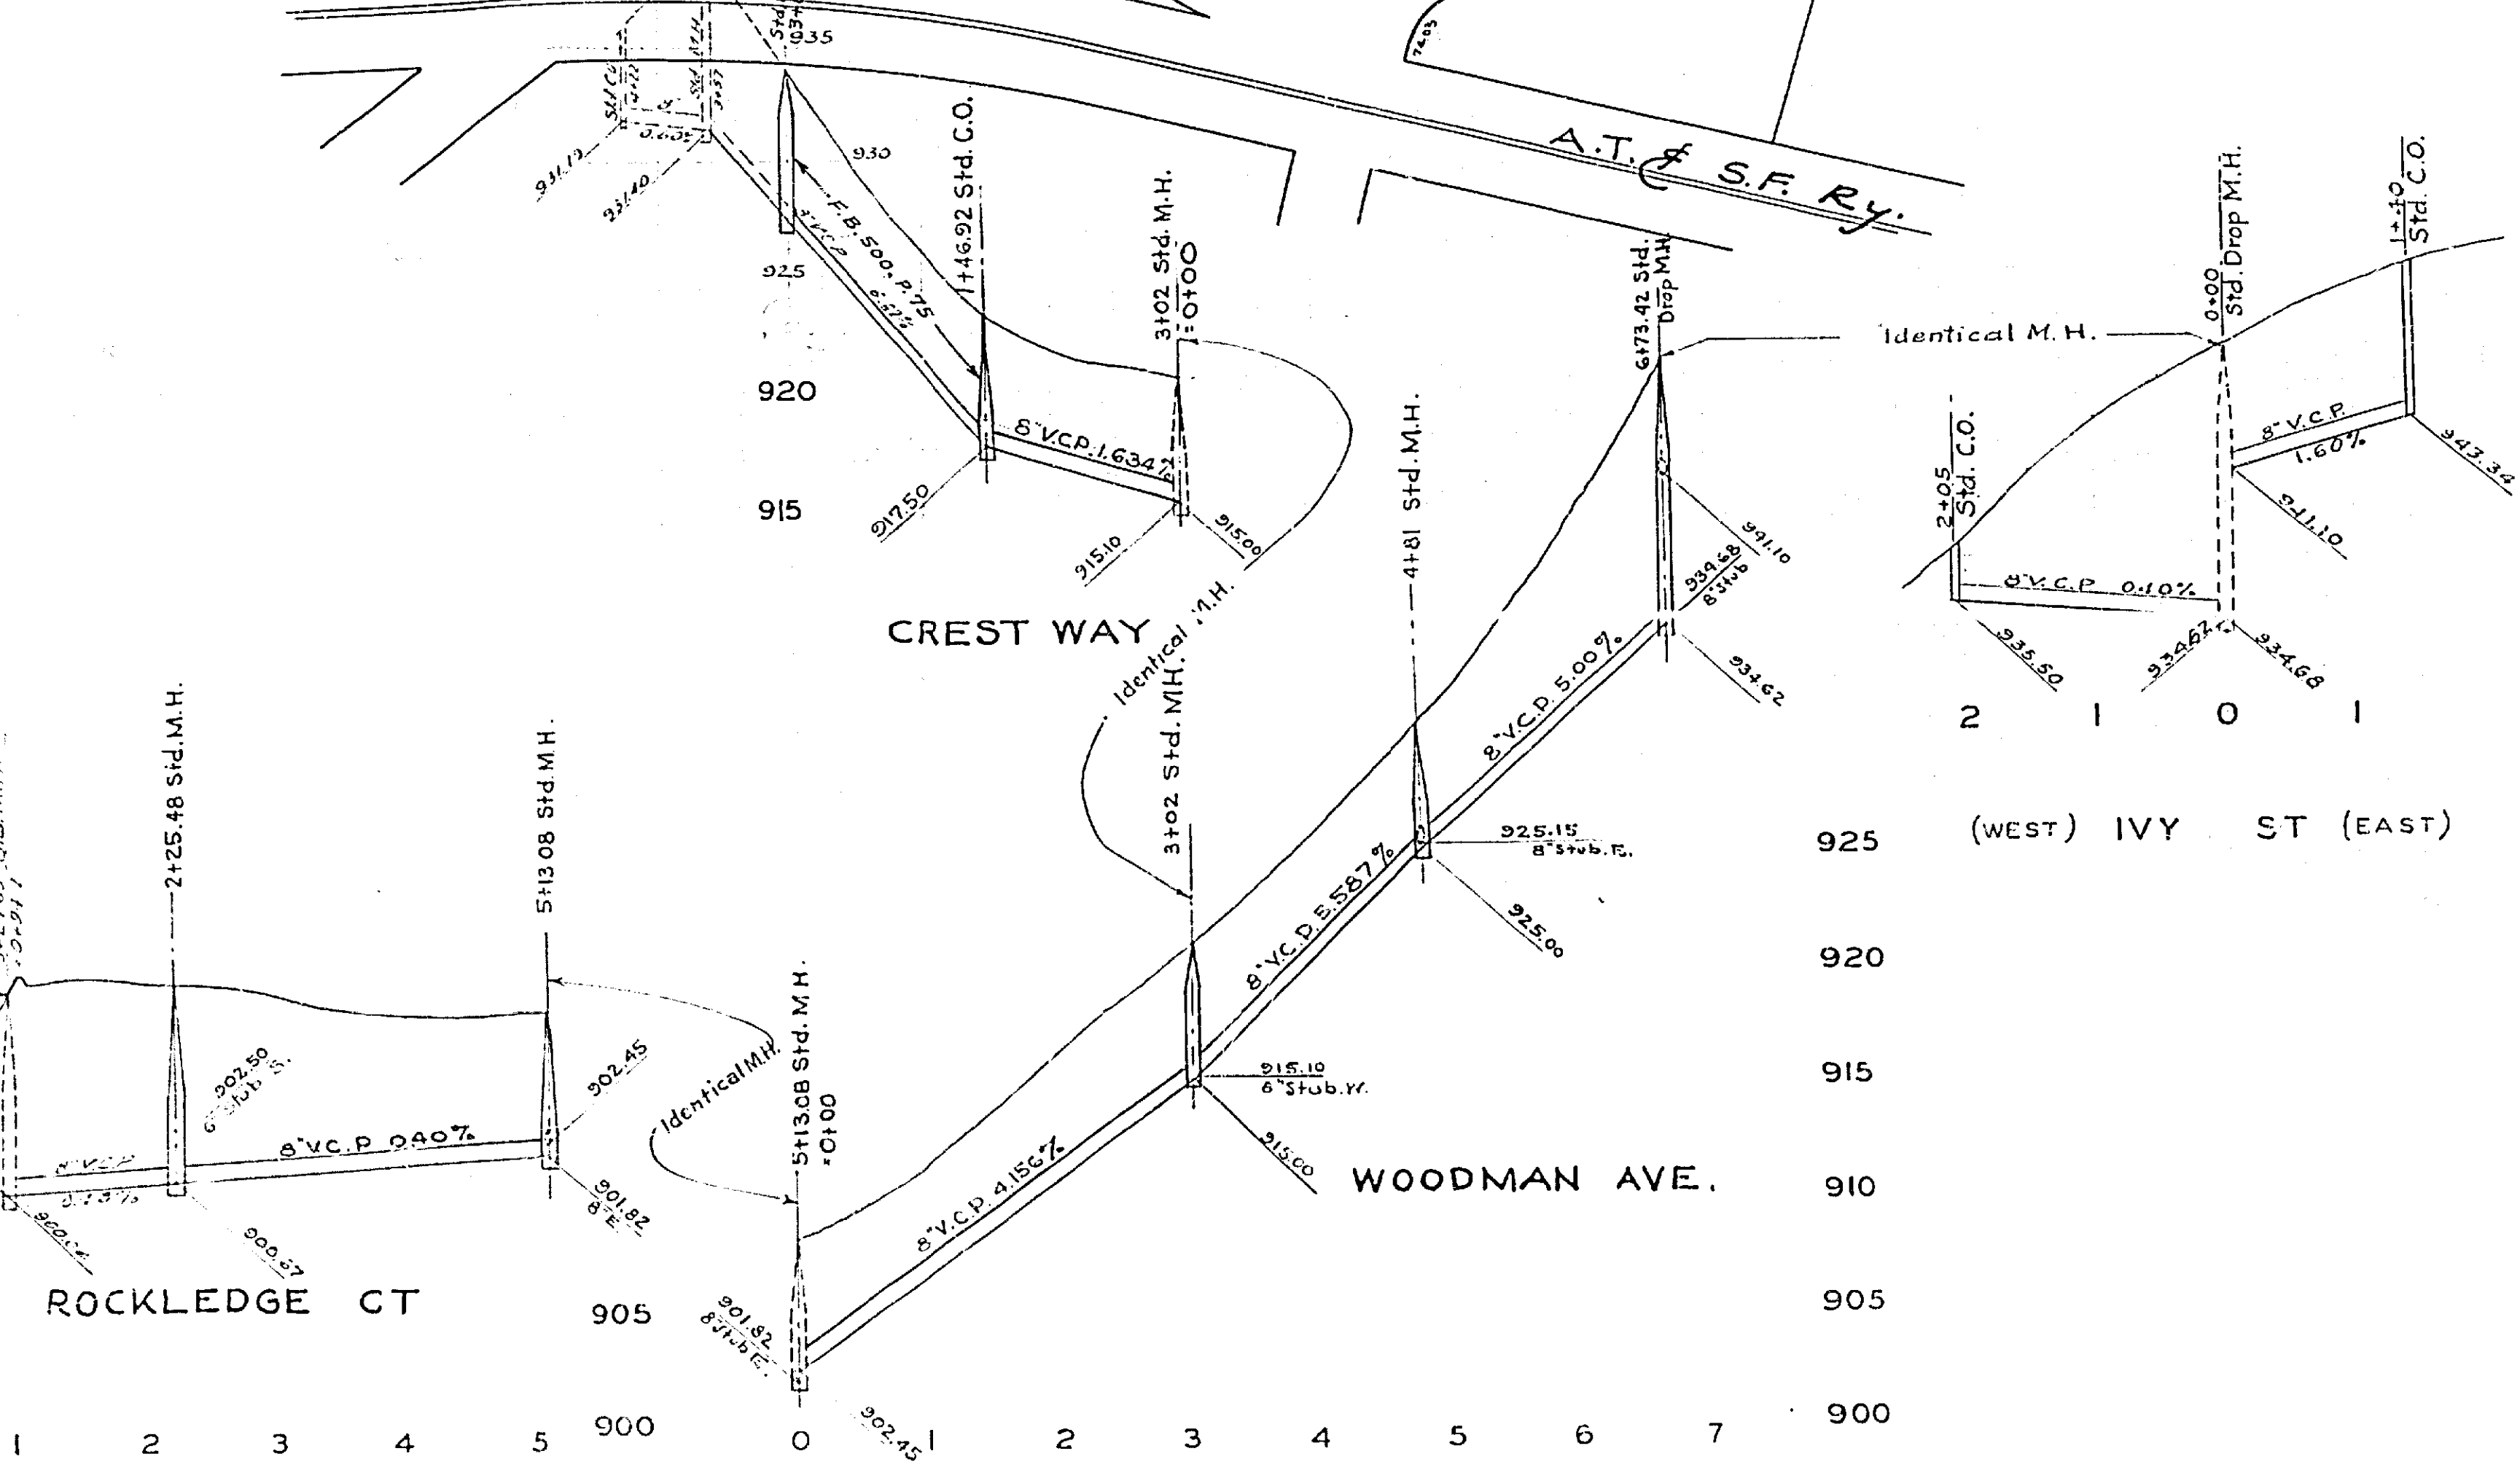

828A

55.

11.

11.

8'2.

945

940

935

930

925

8'2.

11.

11.

55.