
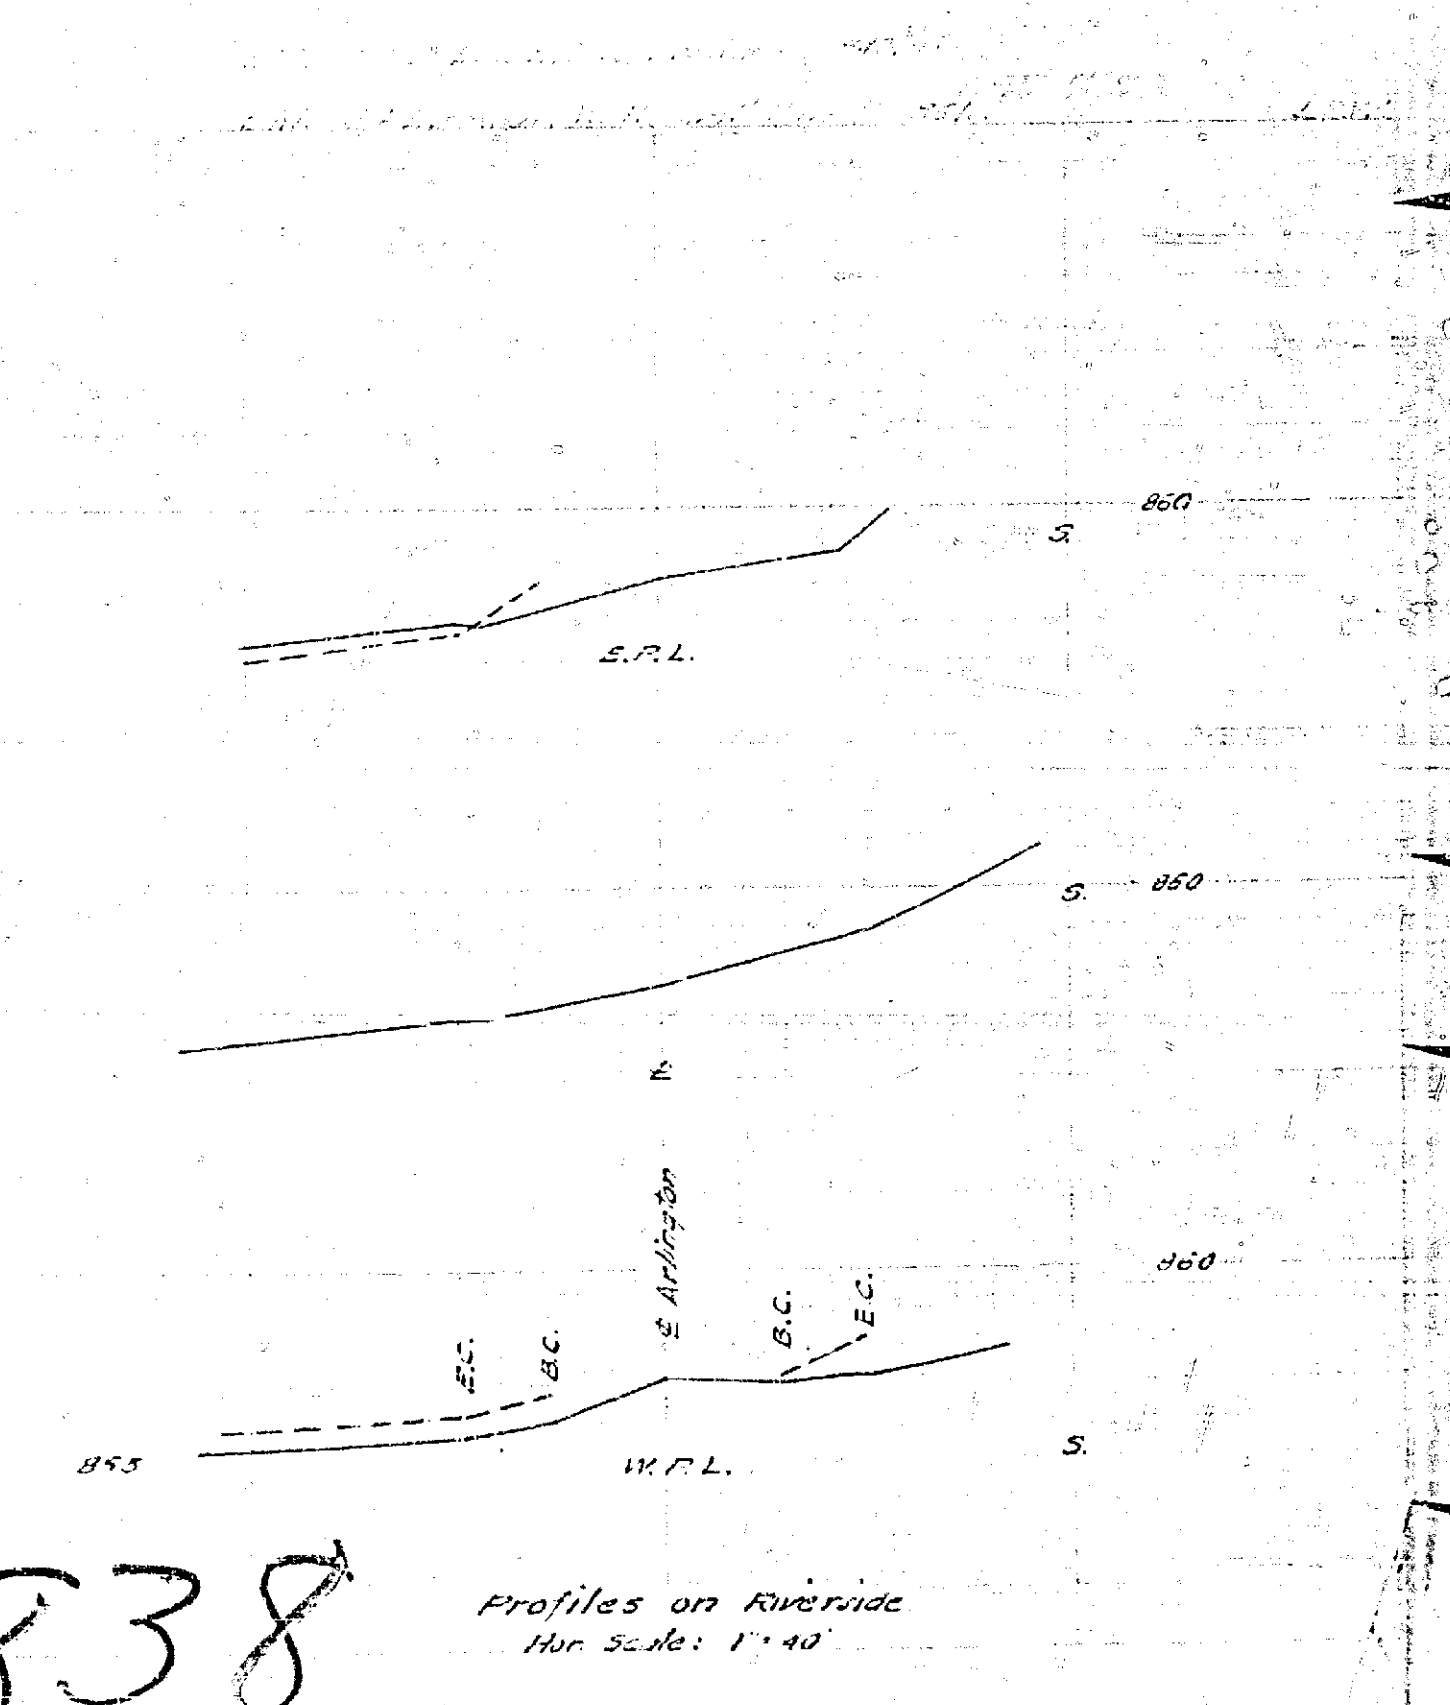


PLAN SHOWING PROPOSED
LOCATION OF CURBS

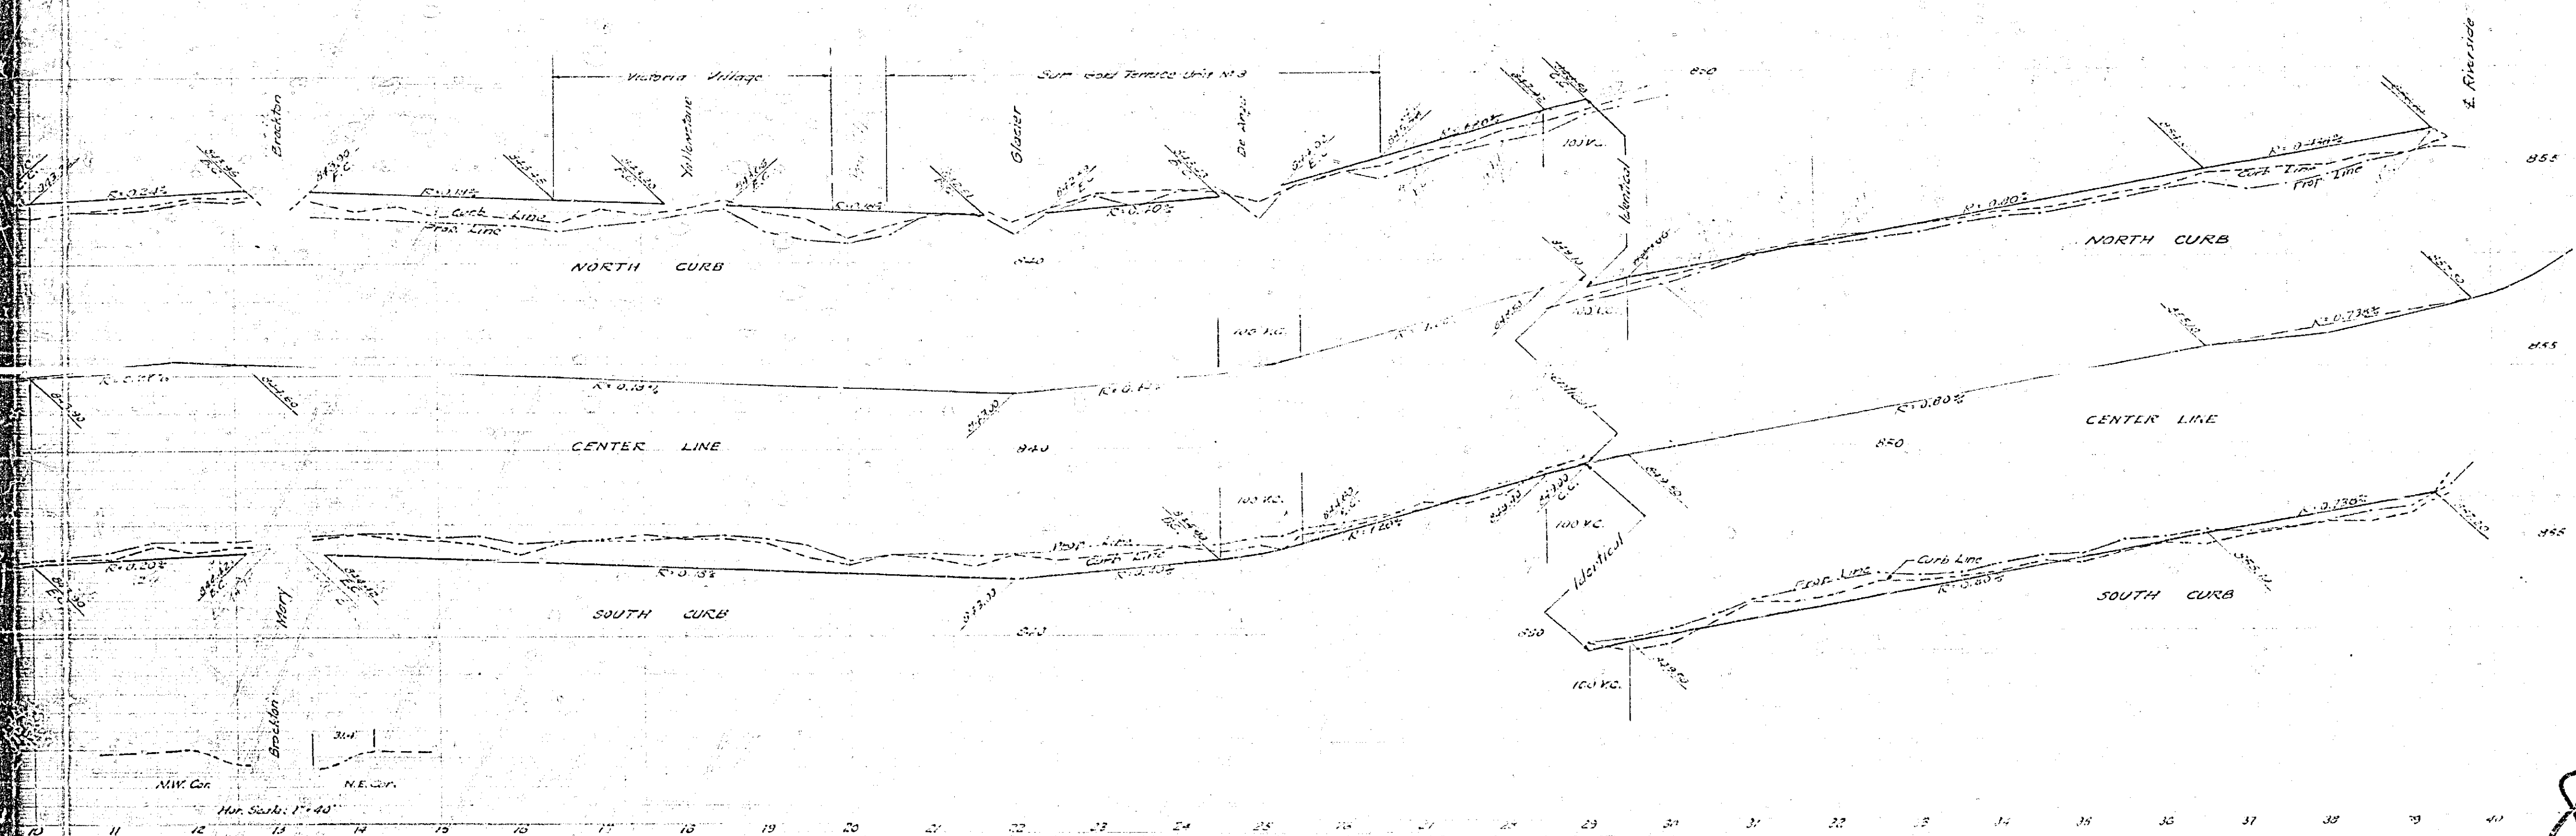

838

Profiles on Riverside
Hor. Scale: 1"=40'