




30 C

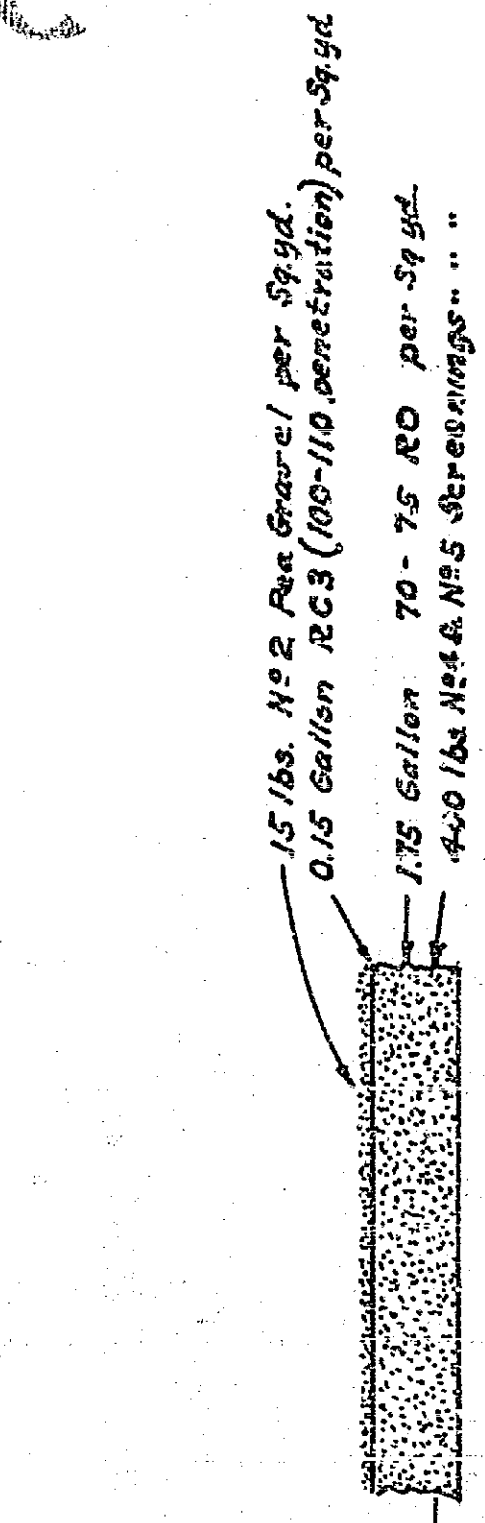

CALIFORNIA
DEPARTMENT OF PUBLIC WORKS
DIVISION OF HIGHWAYS
Standard Specifications 1935.
Section 70

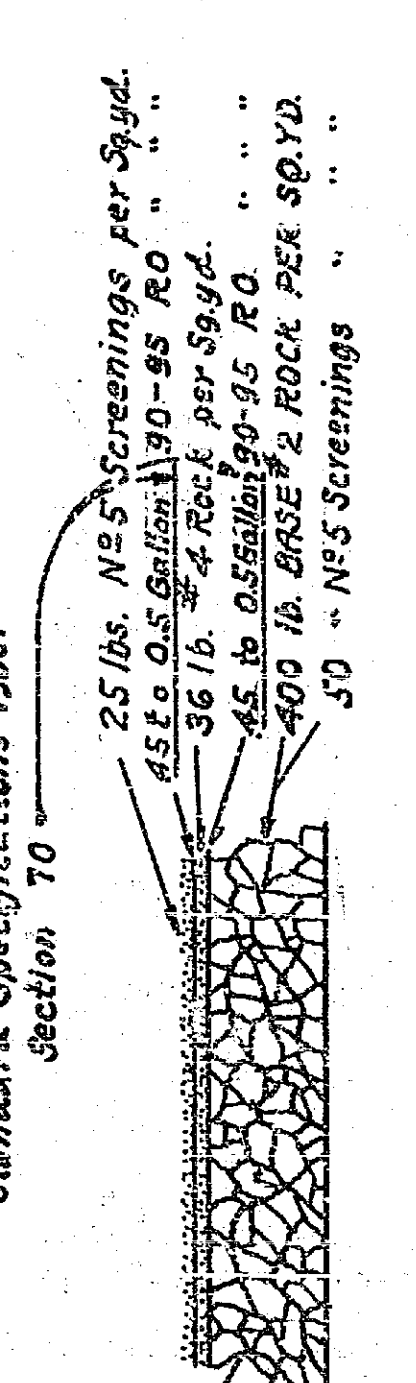

SECTION OF MACADAM PAVEMENT

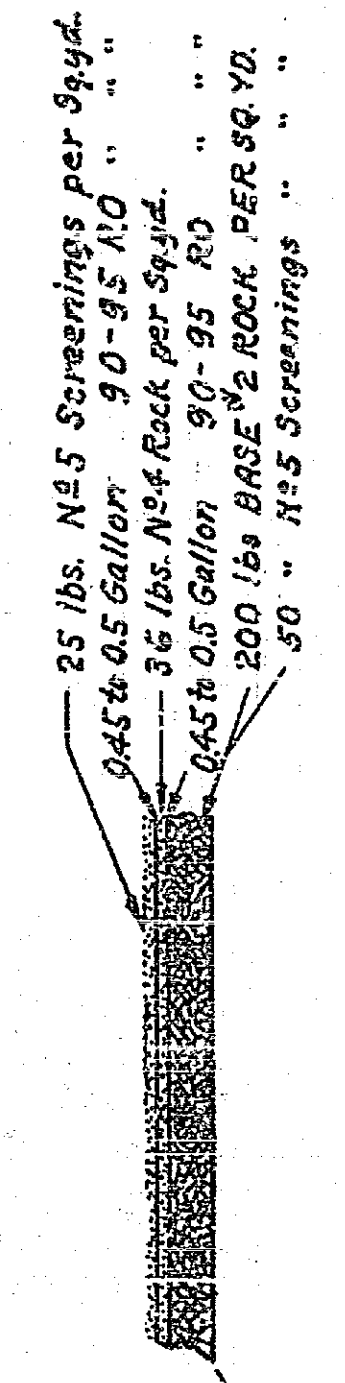


STANDARDS









STREET CROSS-SECTIONS

ENG. DEPT. JUNE, 1939.

APPROVED *Del. P. Johnson*
CITY ENGINEER.

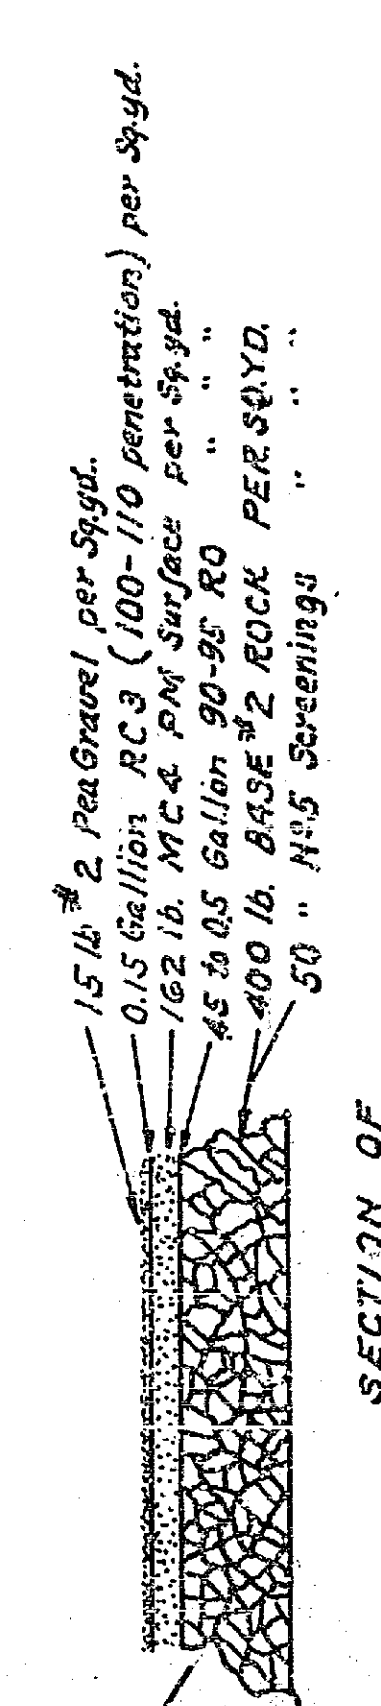

SECTION OF
MACADAM BASE & M.C. #4 SURFACE
PAVEMENT

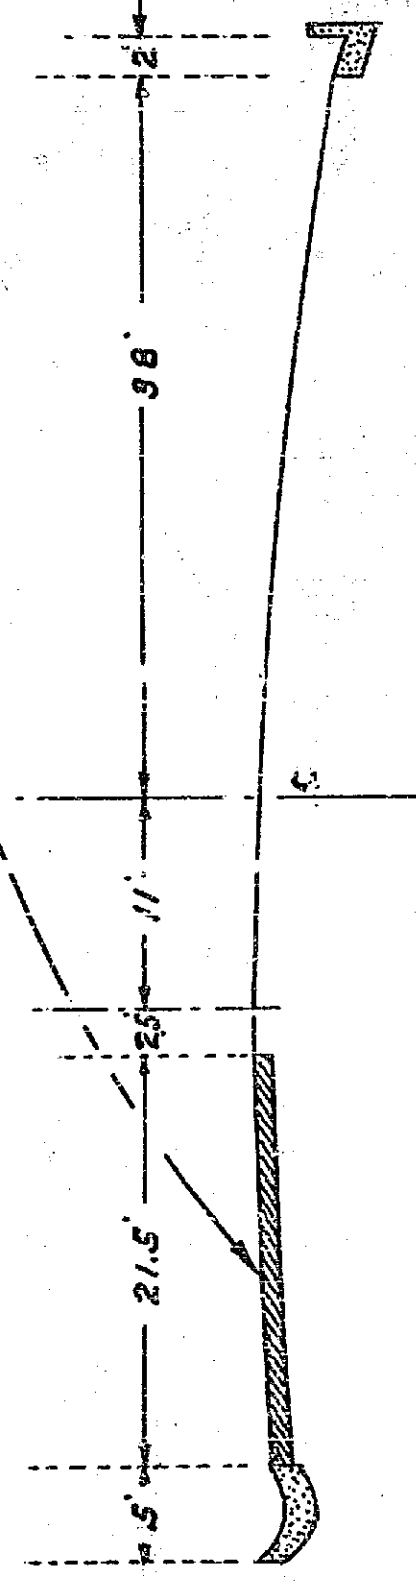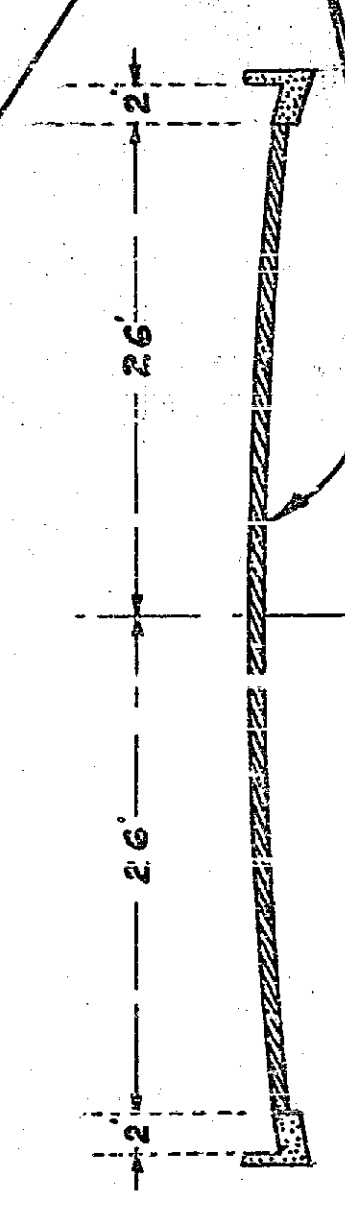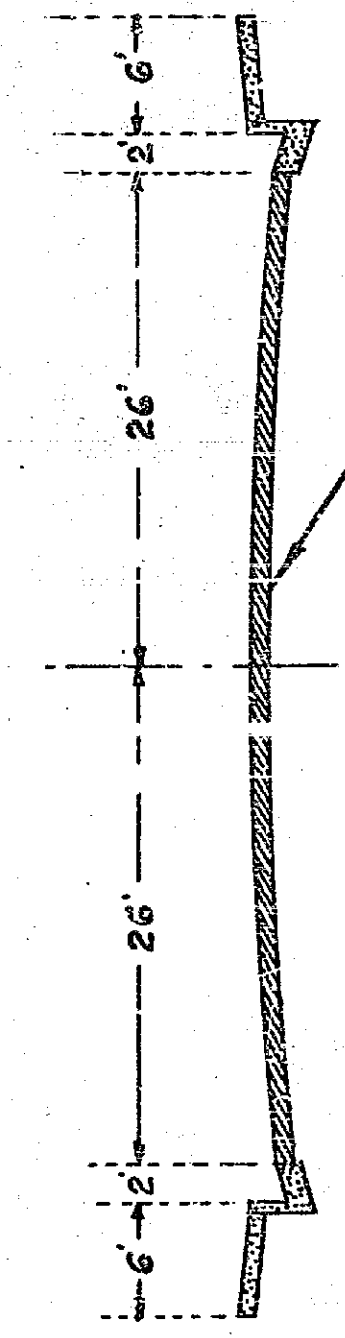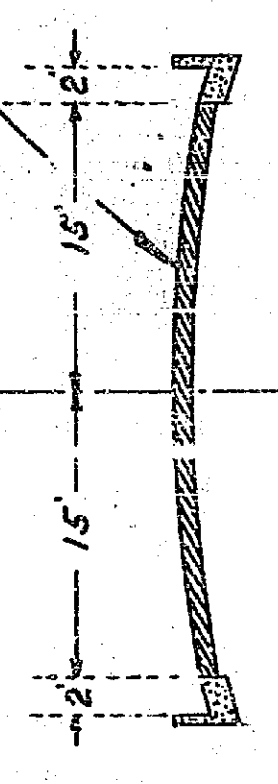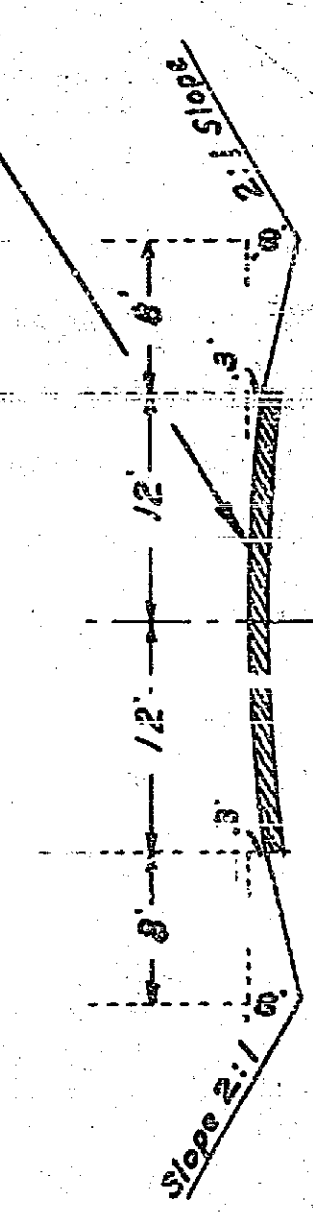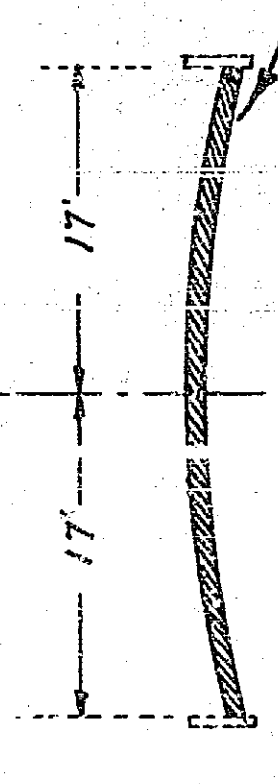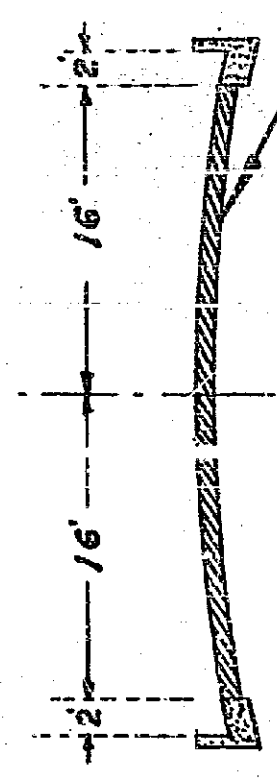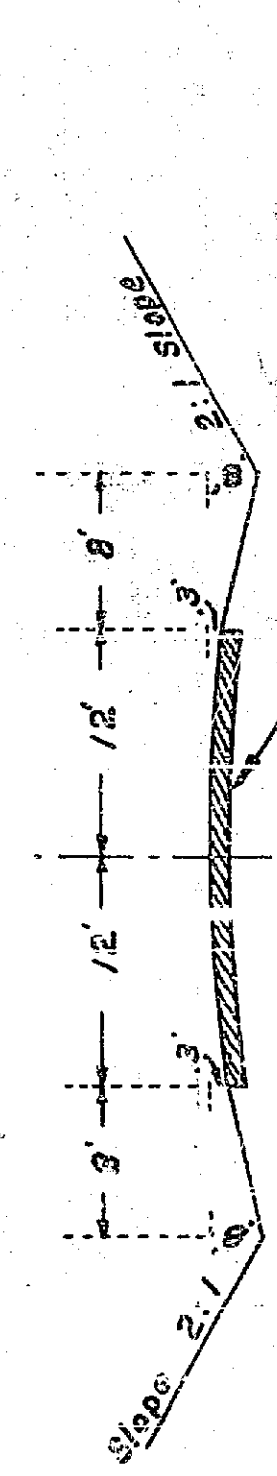

30 B

30 B

83-2