

34

55

13

11

82

88




11

11

55

BLISS TRACT
PLAN & PROFILES FOR IMPROVEMENTS
 Oct. 1947 Date 11-20

Charles McKee - District Engineer

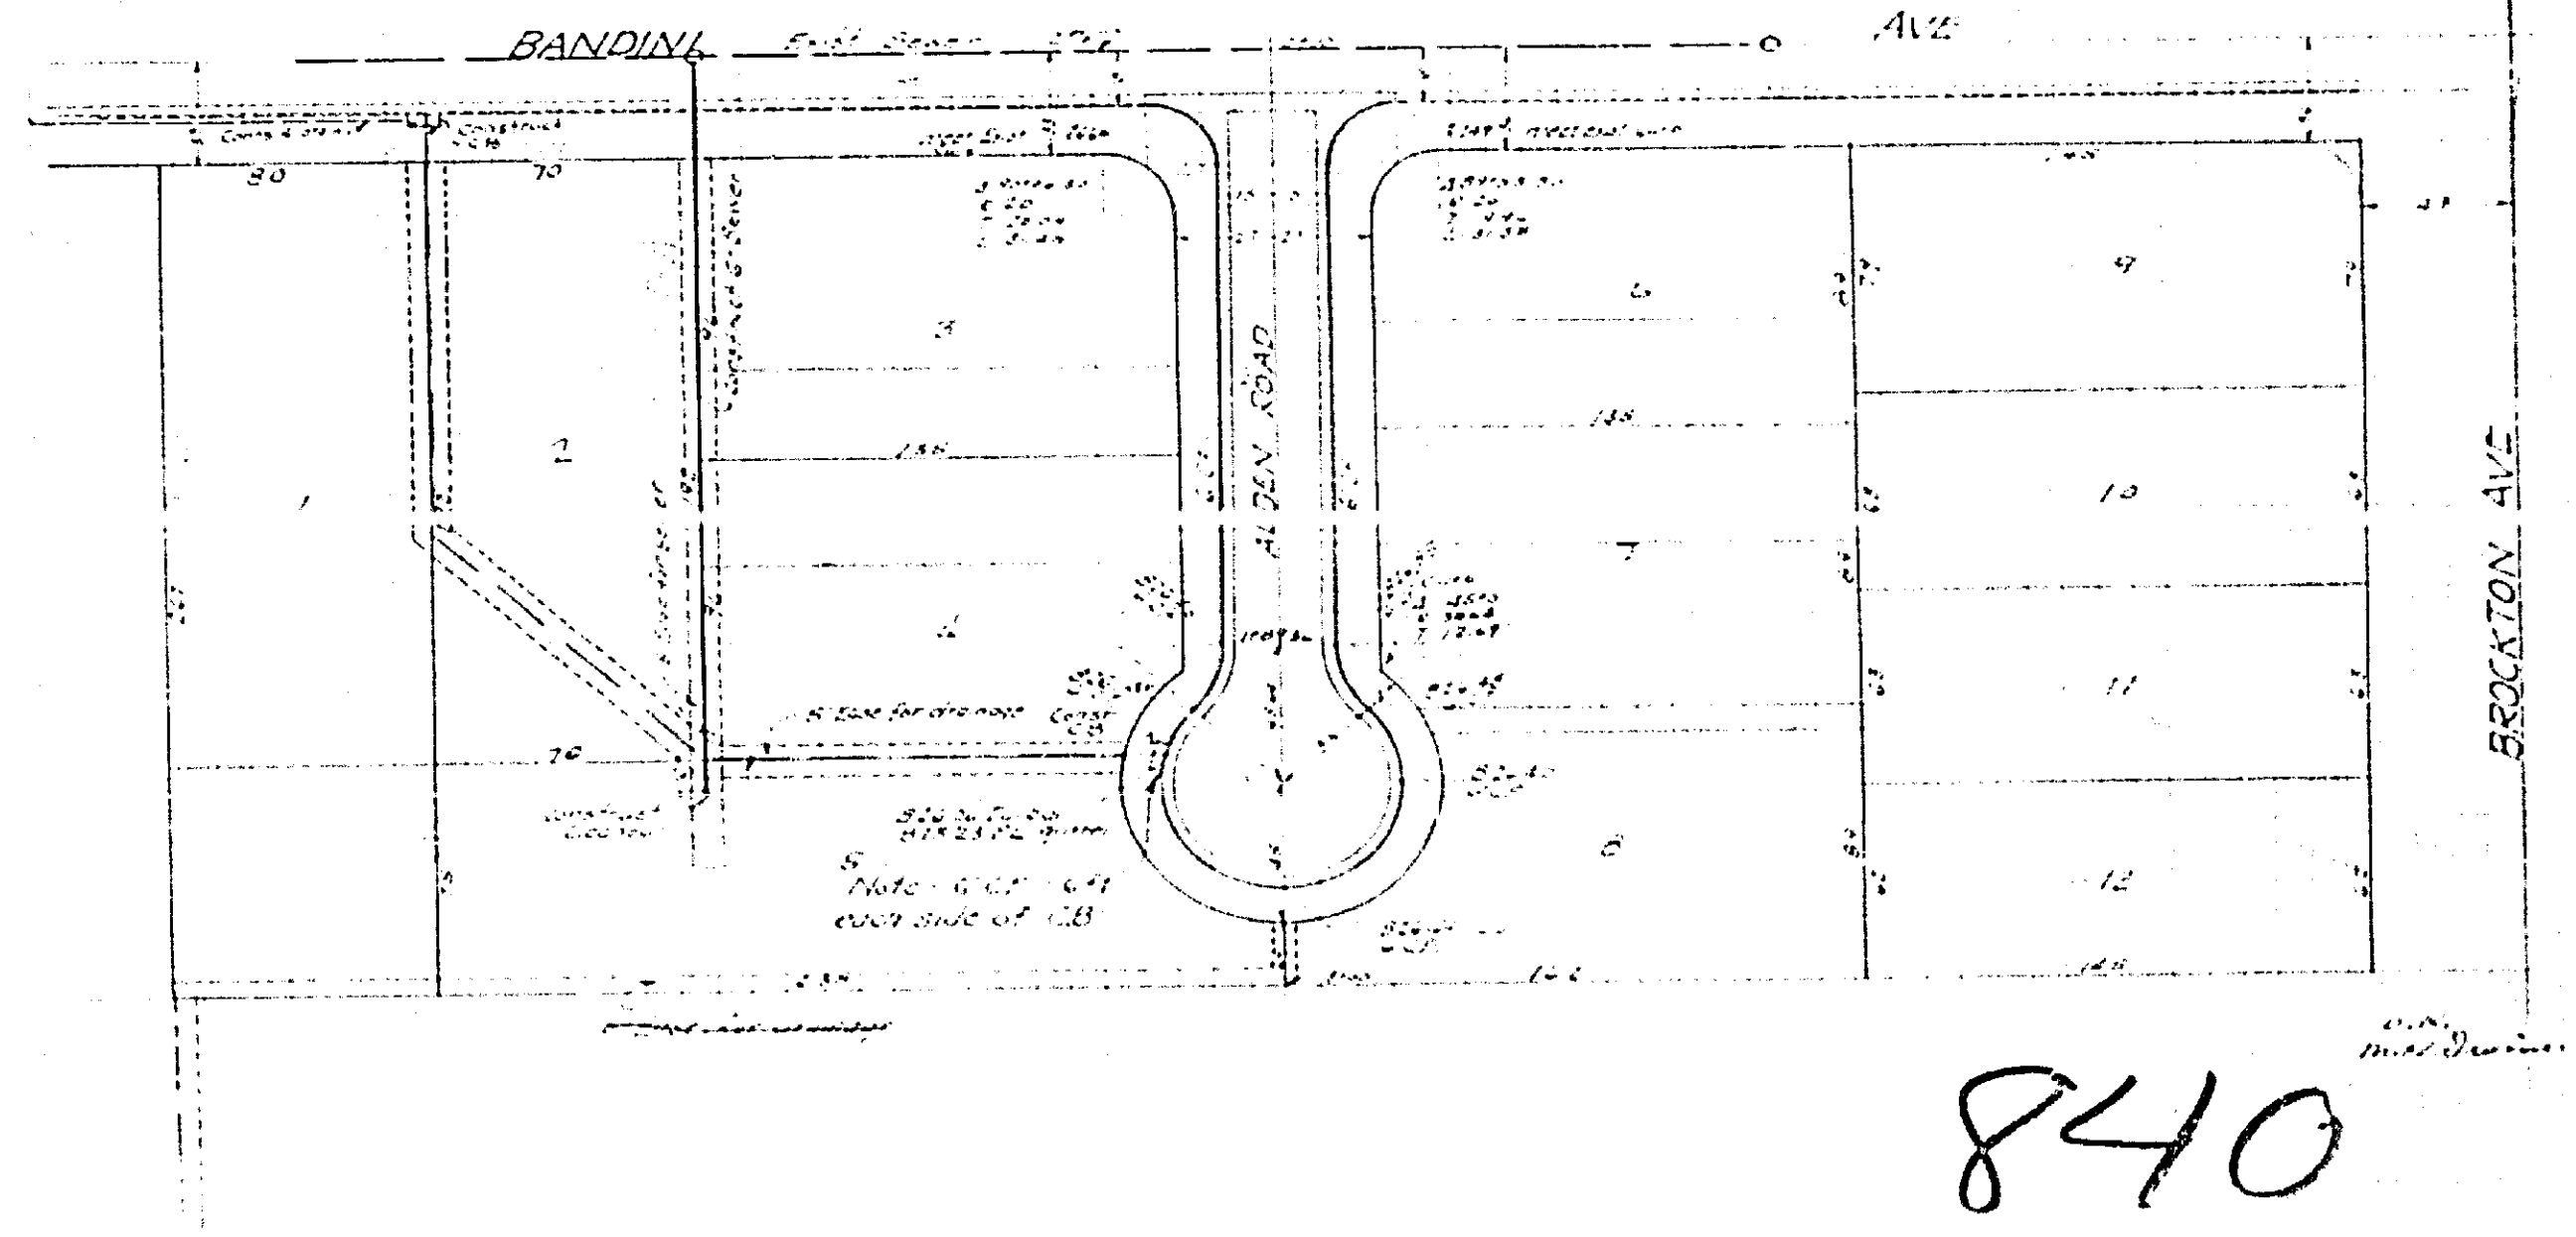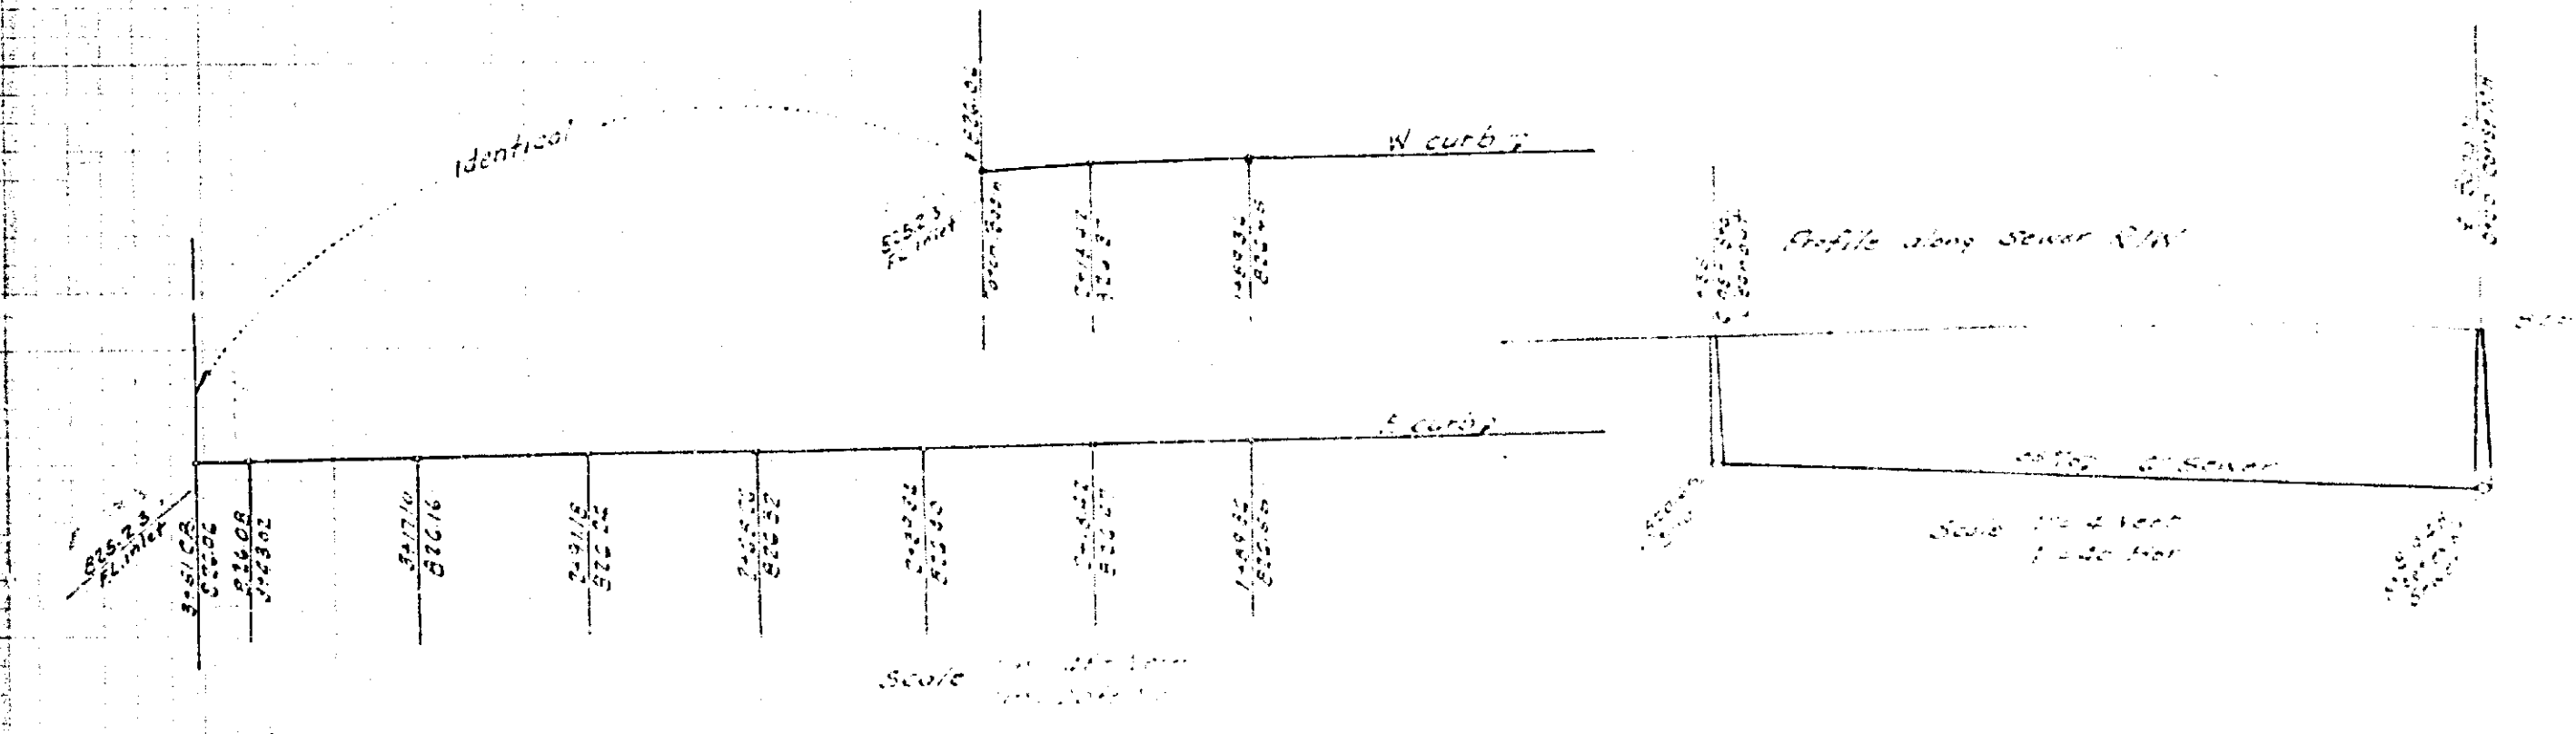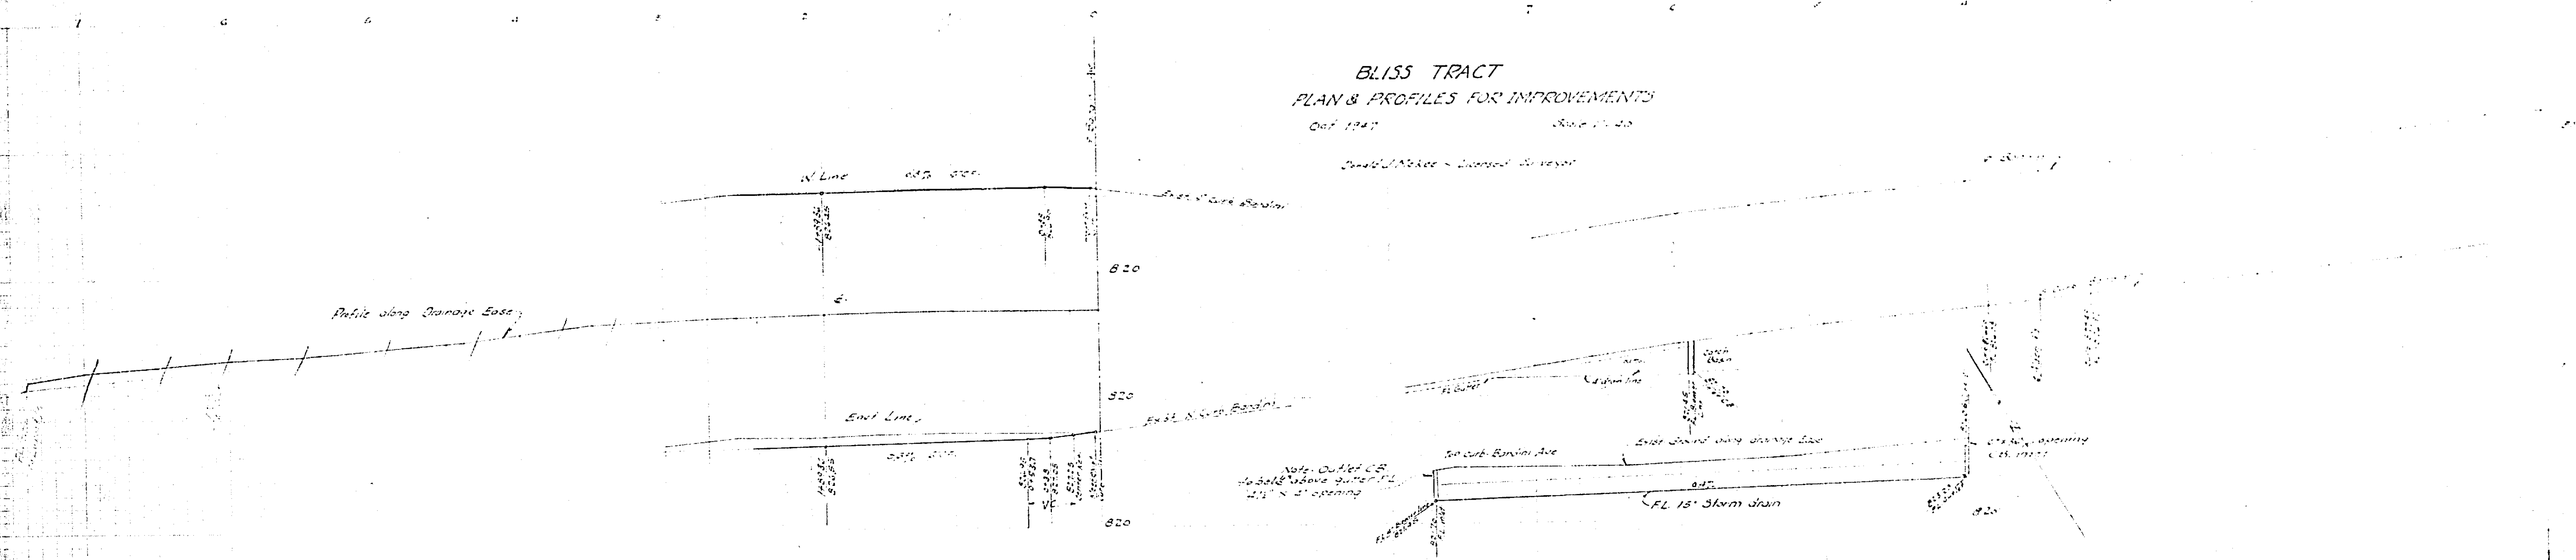

840