
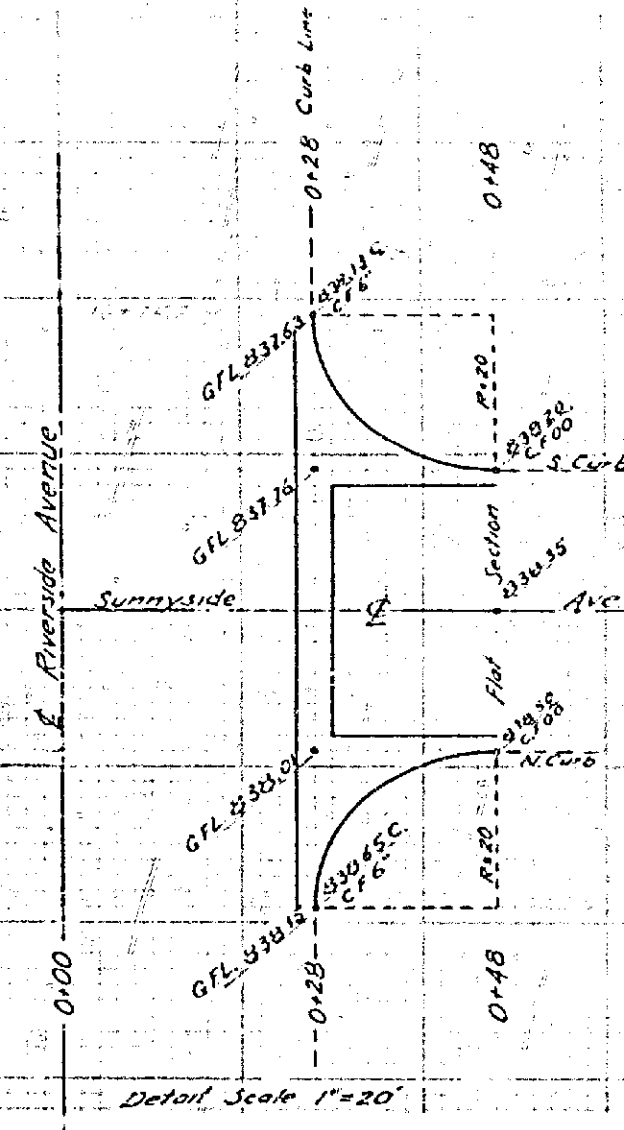
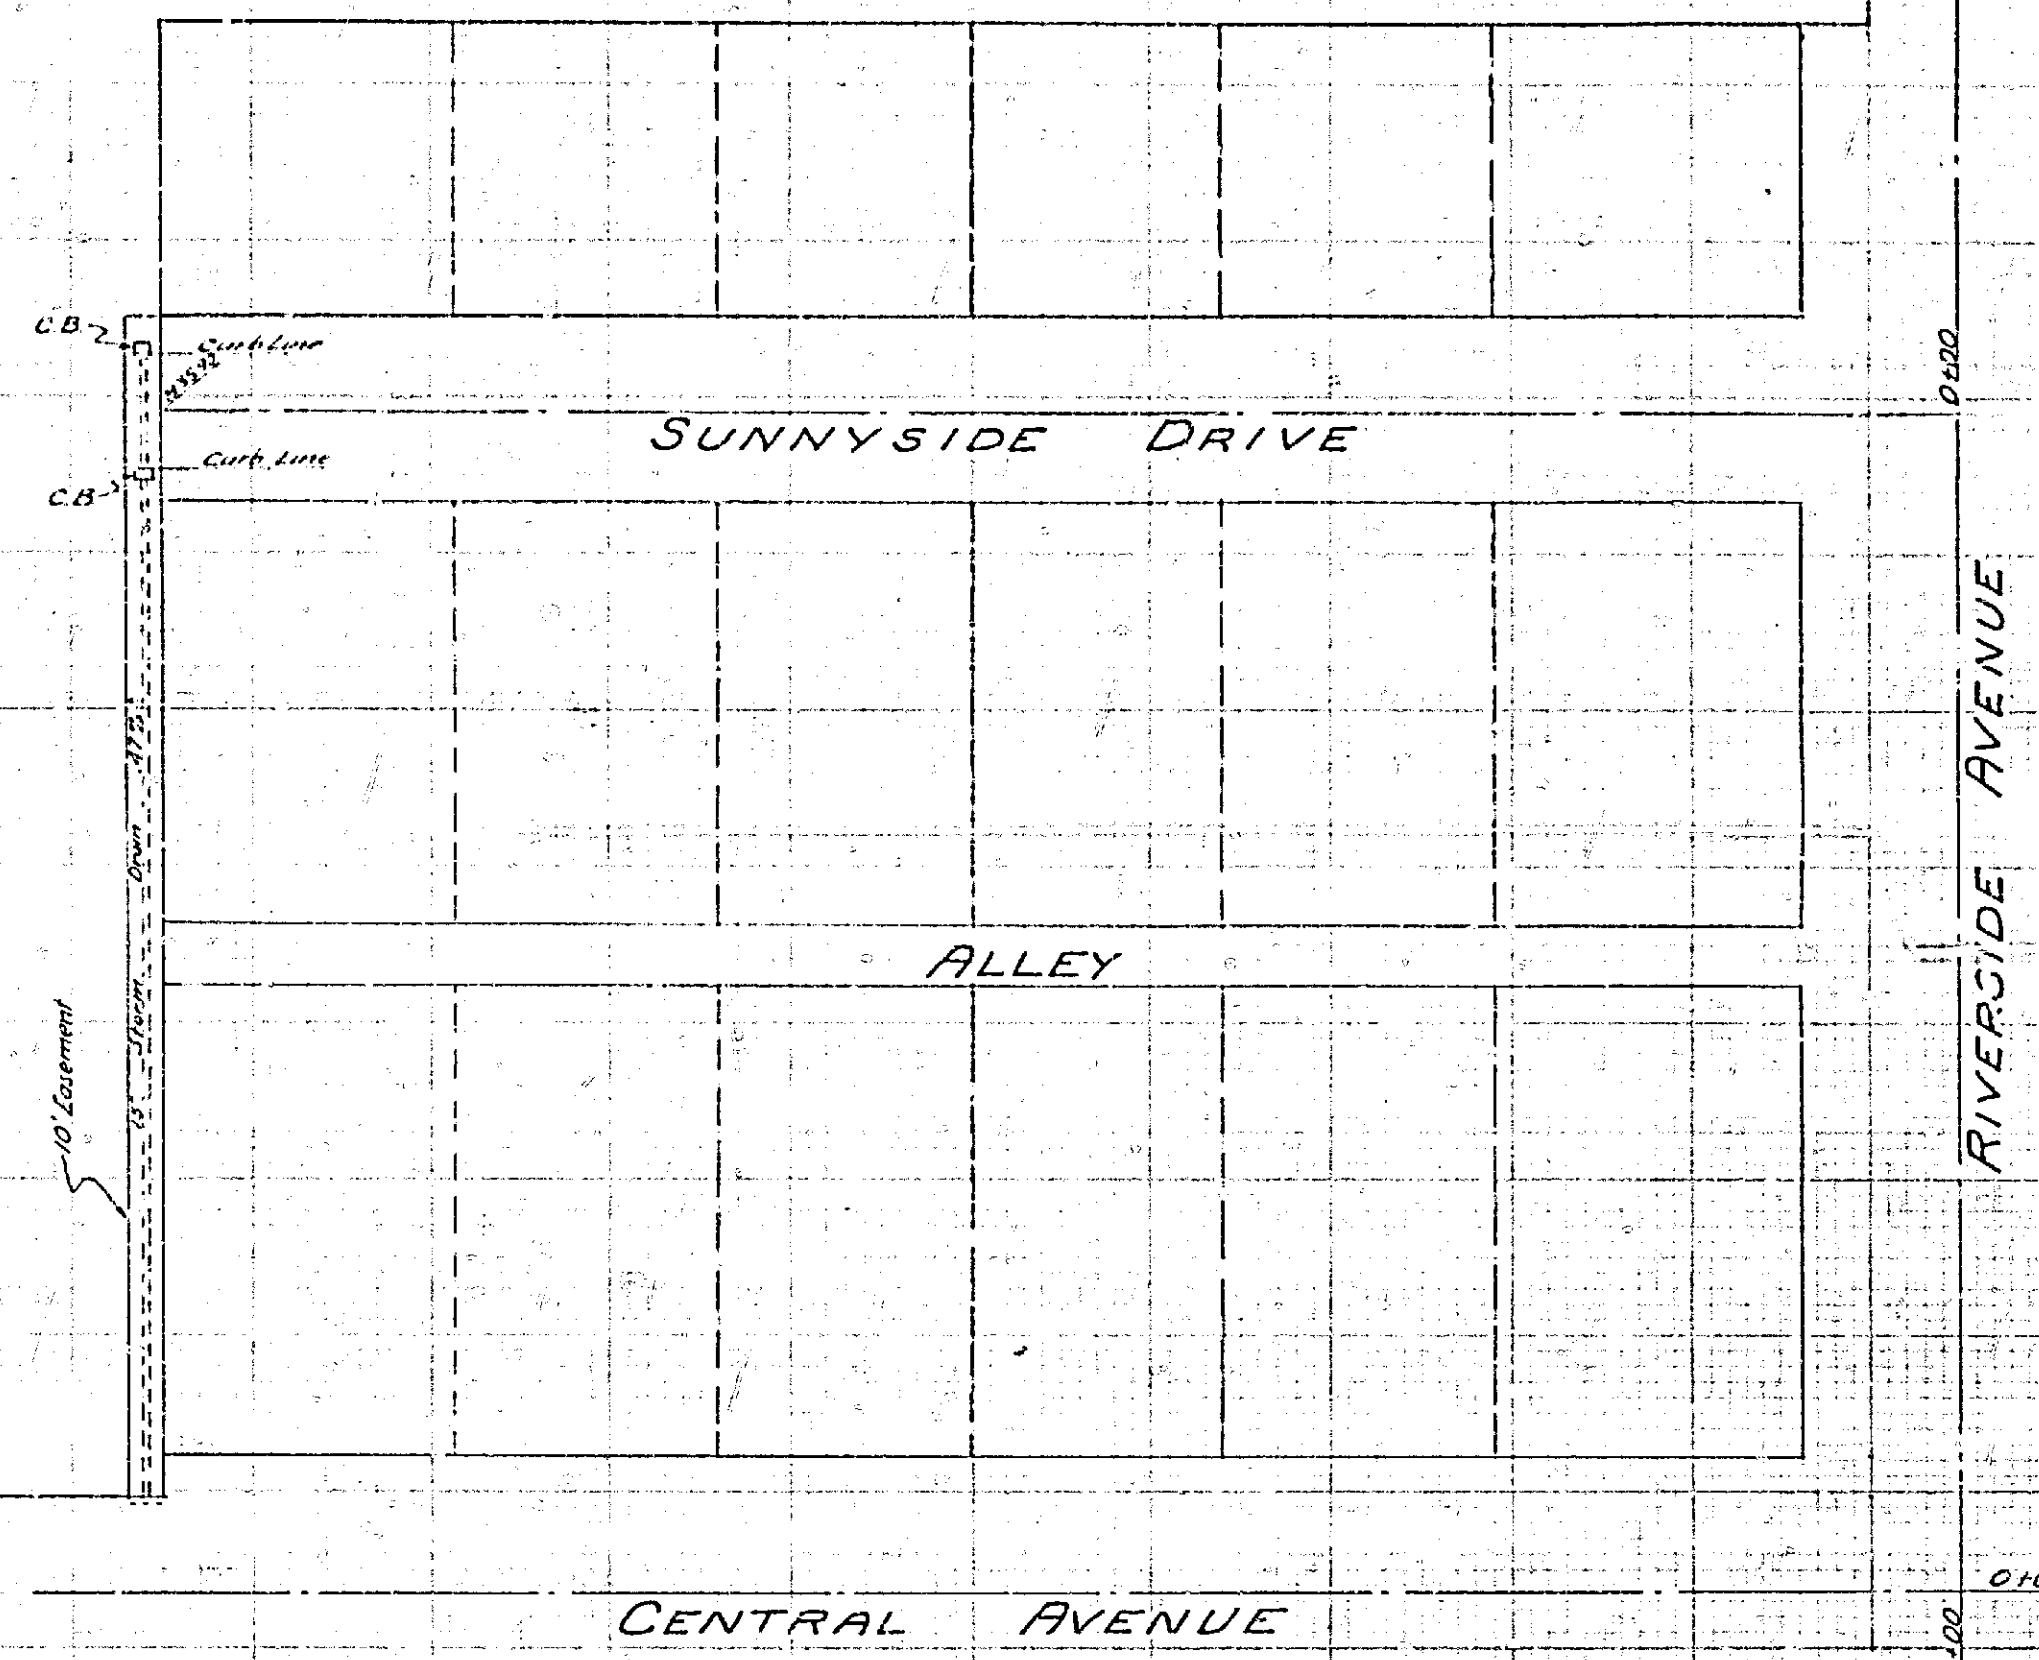
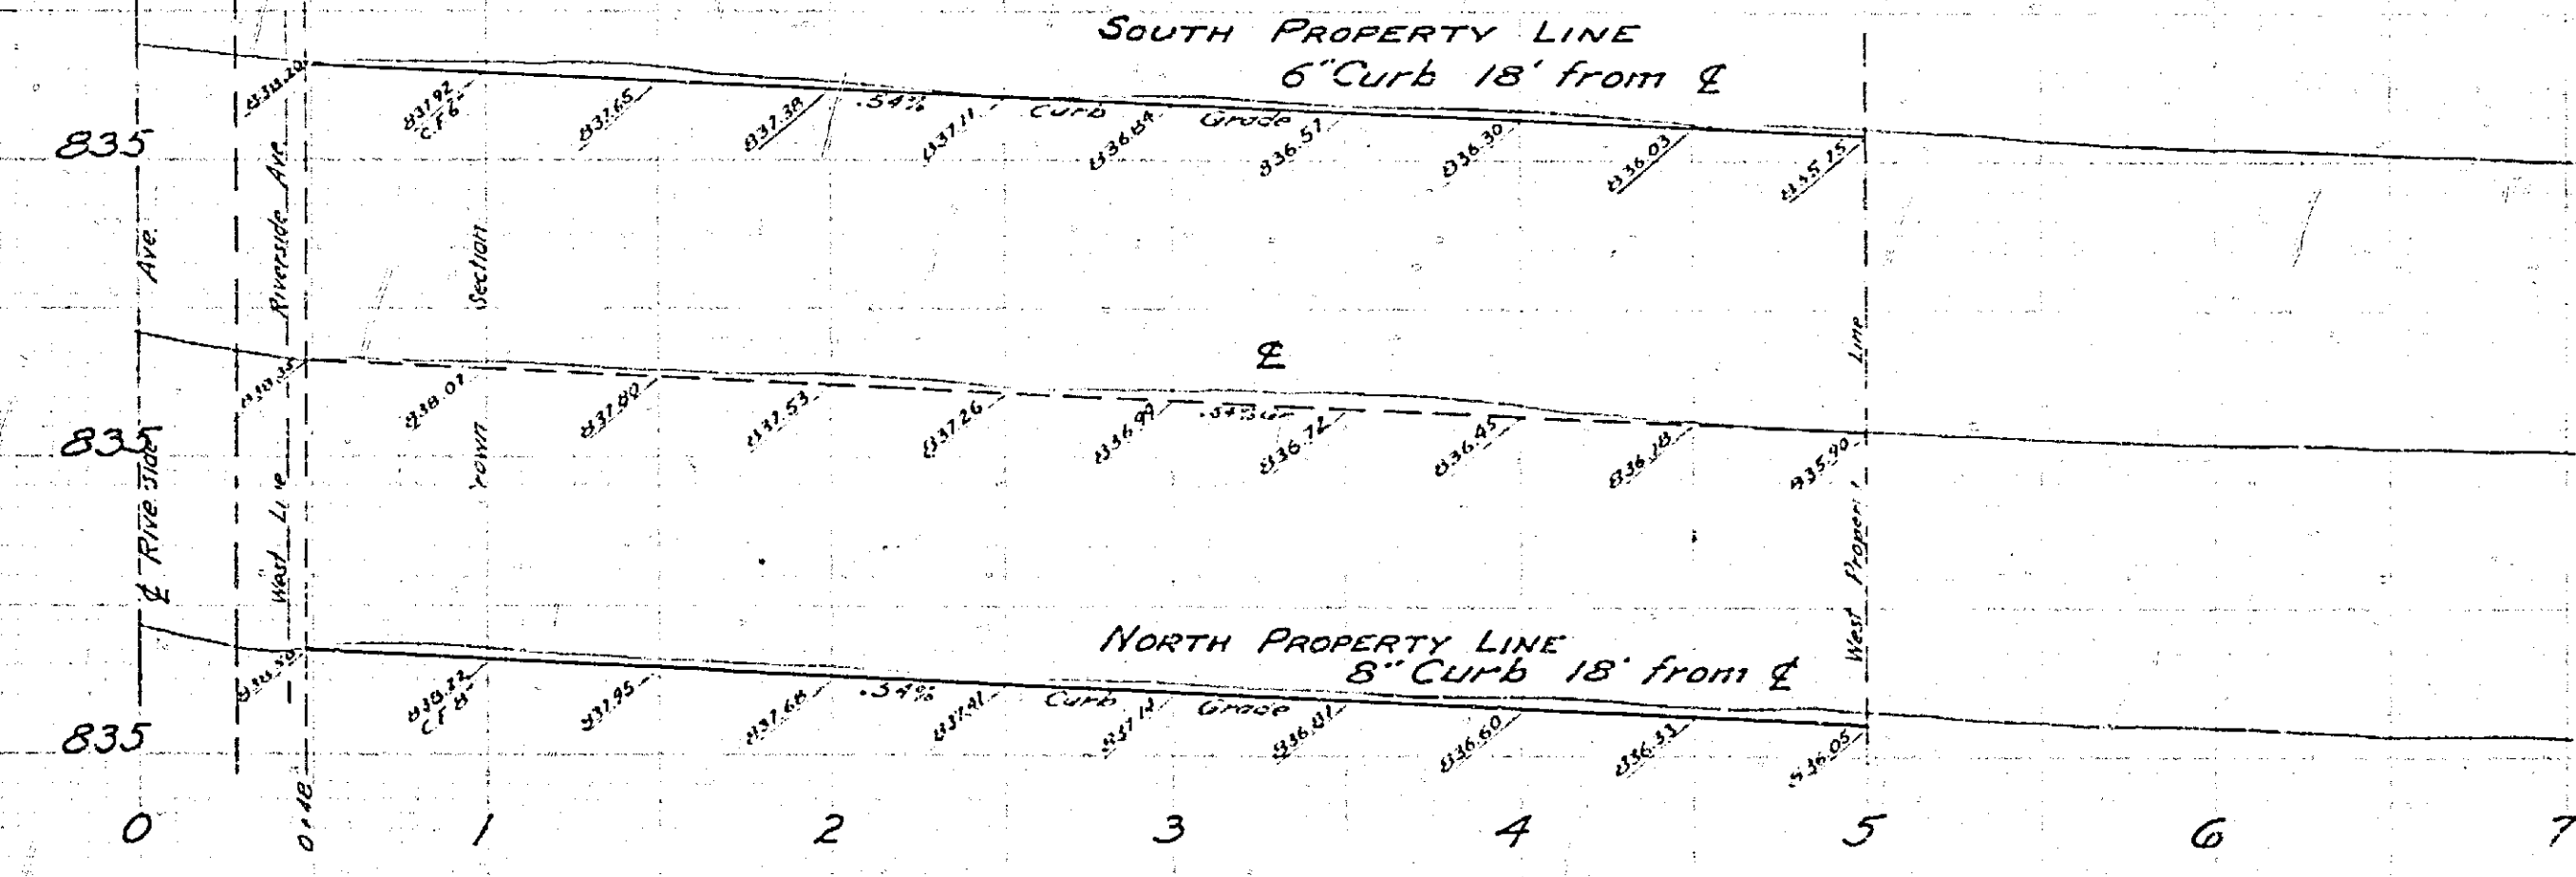
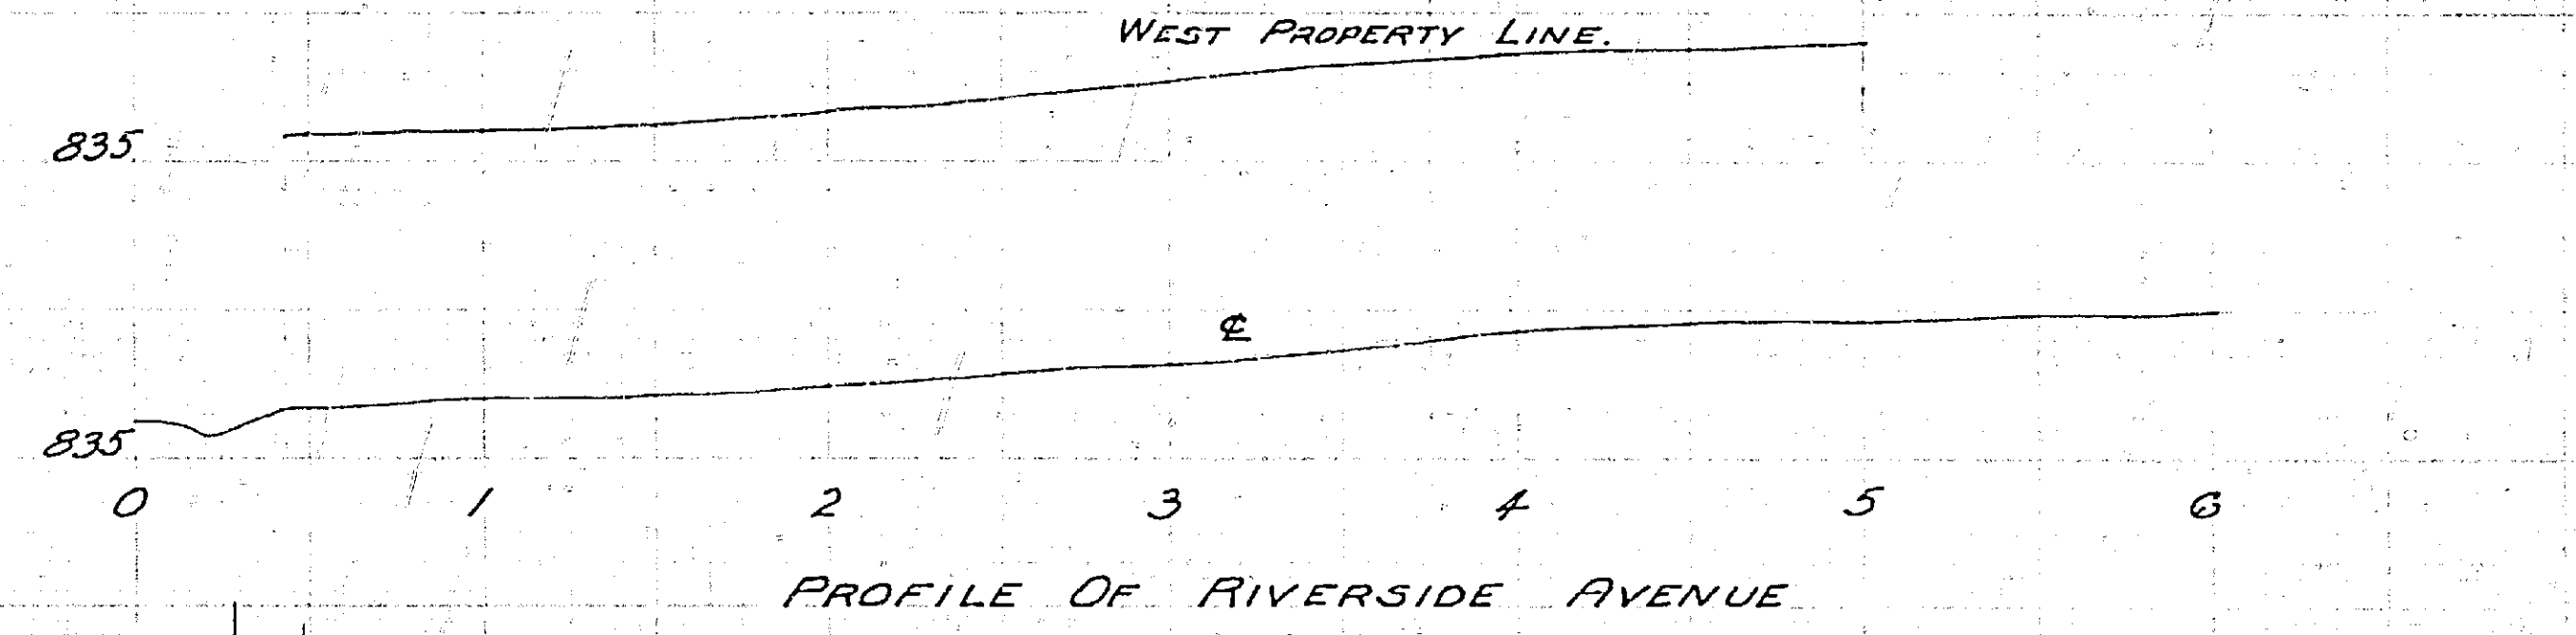


CITY OF RIVERSIDE
ENGINEERING DEPT.

CITY OF RIVERSIDE
ENGINEERING DEPT.

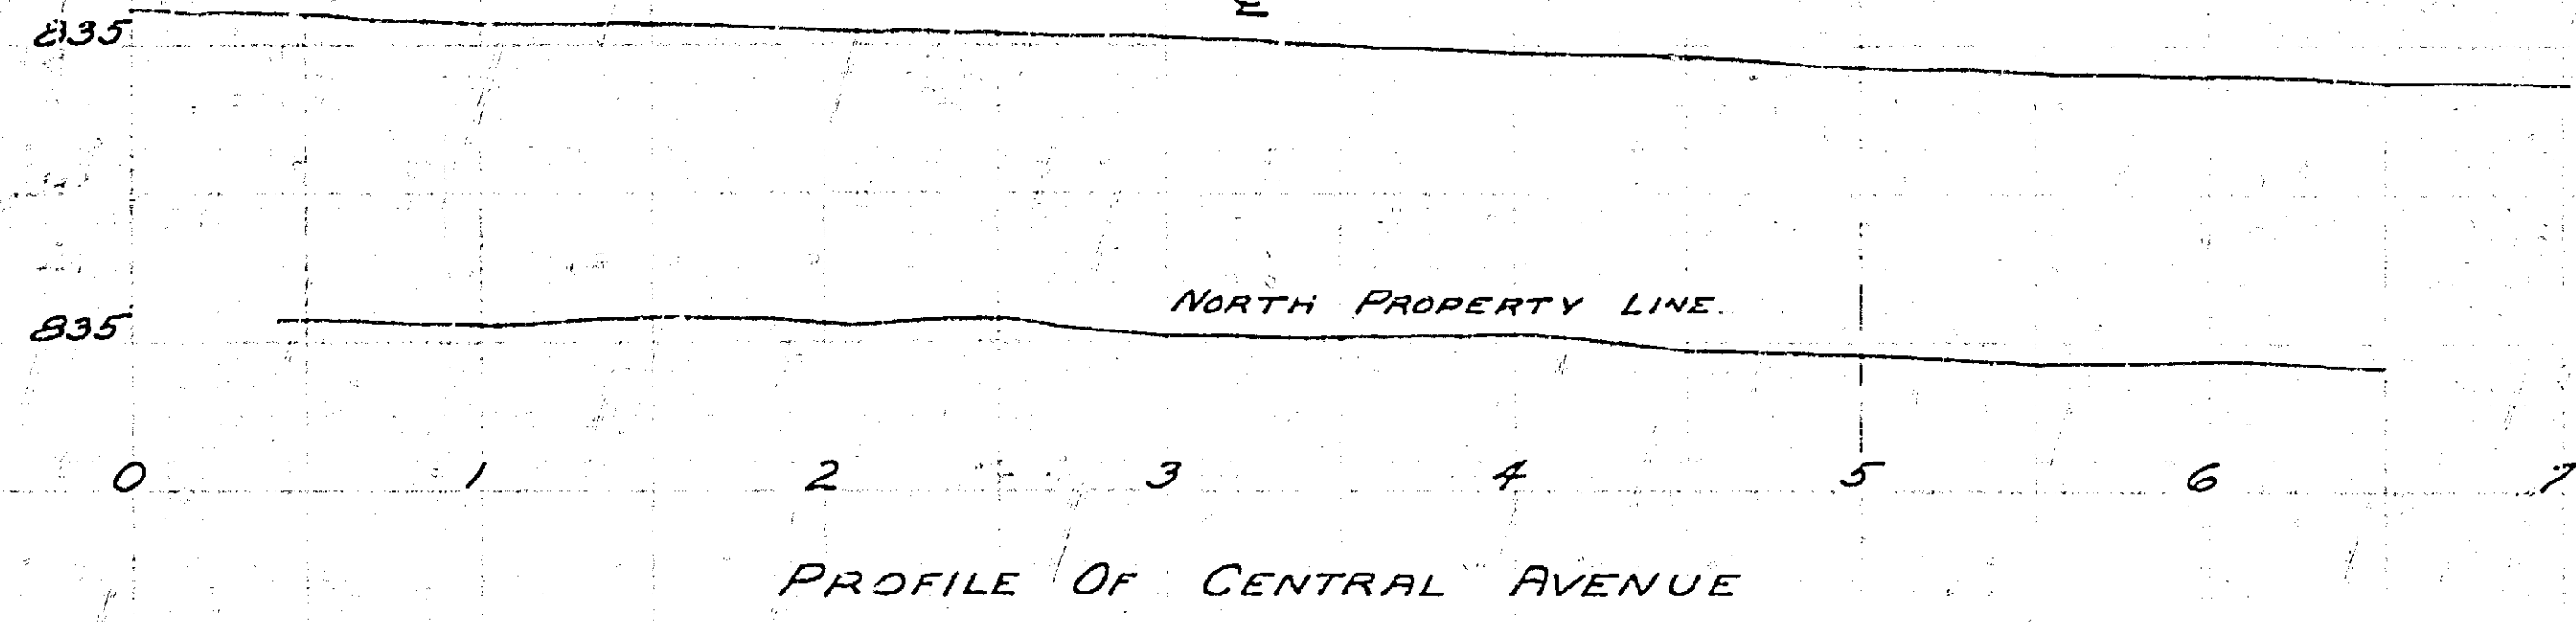

O.K. May 23rd 48
10th Avenue
City Engr

905

CITY OF RIVERSIDE
ENGINEERING DEPT.

CITY OF RIVERSIDE
ENGINEERING DEPT.

Scale Vert. 1"=5'
Hor. 1"=50'