


PLAN AND PROFILE
 NO. 931B
 SHOWING PROPOSED SANITARY SEWER IN
 ELMWOOD COURT
 WESTERLY FROM PALM AVENUE
 CITY OF RIVERSIDE
 Scales: Hor. 1 in. = 40 ft.
 Vert. 1 in. = 4 ft.
 Approved: *M. X. [Signature]*
 CITY ENGINEER
 RB. 481-57

Sept 6, 1950

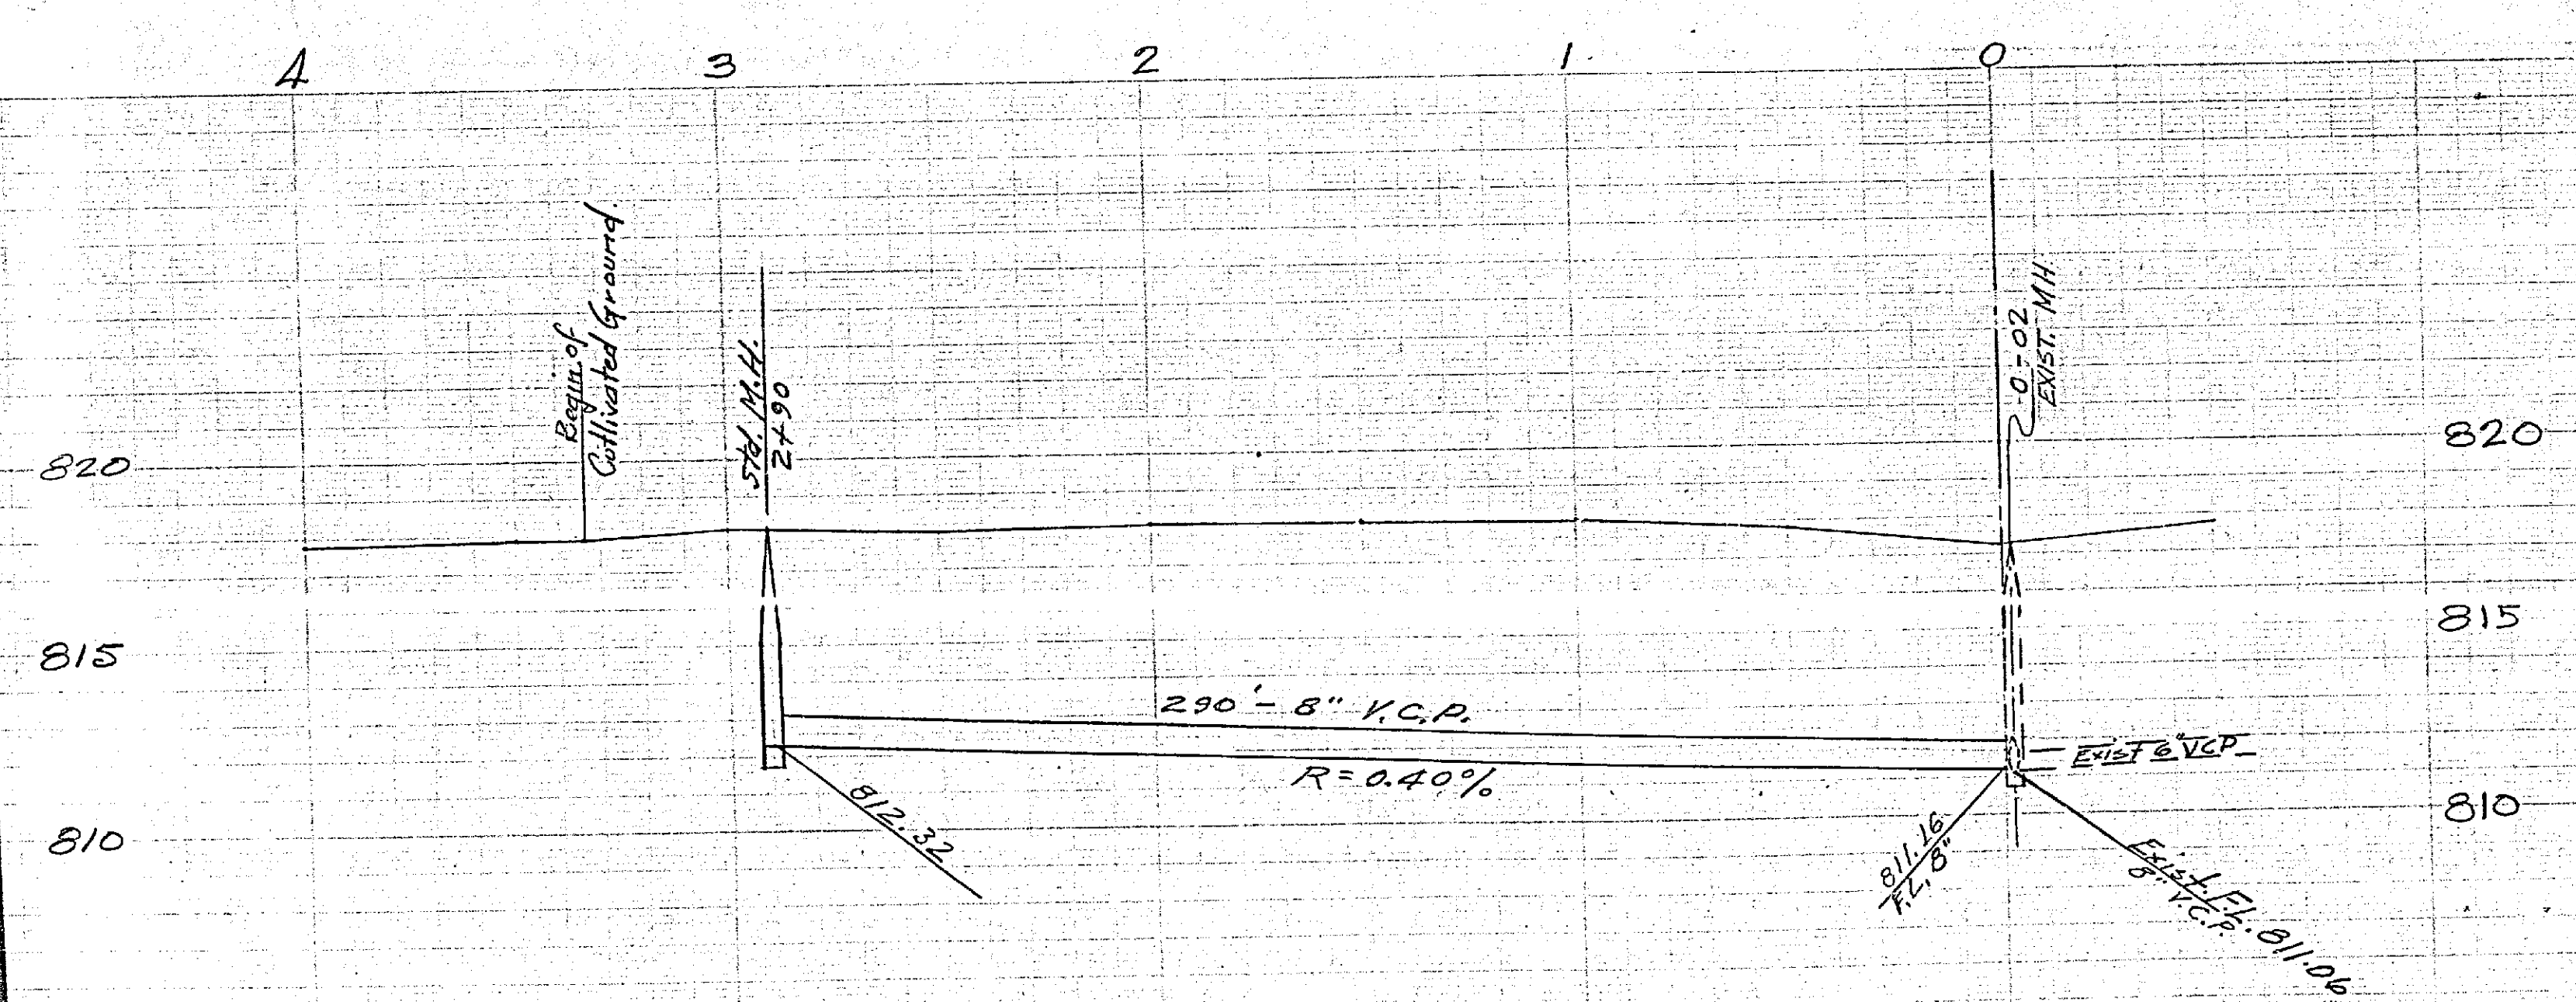

931B