

PLANS AND PROFILES
OF THE STORM DRAIN IMPROVEMENT IN THE
TEQUESQUITE ARROYO

FROM THE RIVERSIDE WATER COMPANY UPPER IRRIGATION
 CANAL TO THE TEQUESQUITE ARROYO IN EVANS' PARK

SCALE 1 IN = 40 FT.
 ENGINEERING DEPT. CITY OF RIVERSIDE OCT. 1930

PLANS, PROFILES AND MAPS NUMBER 944-A CONSISTING OF 9 SHEETS
 SHEETS NUMBERED 1, 2, 3, 4, 5, 6, 7, 8 STORM DRAIN IMPROVEMENT IN THE TEQUESQUITE ARROYO FROM THE
 RIVERSIDE WATER COMPANY UPPER IRRIGATION CANAL TO THE
 TEQUESQUITE ARROYO AT SAUNDERS STREET

INSTRUCTIONS TO CONTRACTORS
 FOLDER CONTAINING INSTRUCTIONS TO CONTRACTOR AND DETAIL
 PLANS NUMBER 124 ARE A PART OF THESE PLANS AND SPECIFICATIONS
 ELEVATIONS SHOWN HEREON ARE U.S.G.S. DATUM WHICH IS THE
 OFFICIAL RIVERSIDE CITY DATUM PLANE ORDINANCE NO. 551 NEW SERIES.

FIELD BOOKS
 BOOK 209 PAGE 25-45


ADOPTED BY THE MAYOR AND COUNCIL OF THE
 CITY OF RIVERSIDE THIS 7TH DAY OF OCTOBER 1930
 Clerk of the City of Riverside

944A

DETAIL OF REINFORCED CONCRETE MANHOLE

STA. 5+26.7

SCALE - $\frac{1}{4}$ IN. = 1 FT.


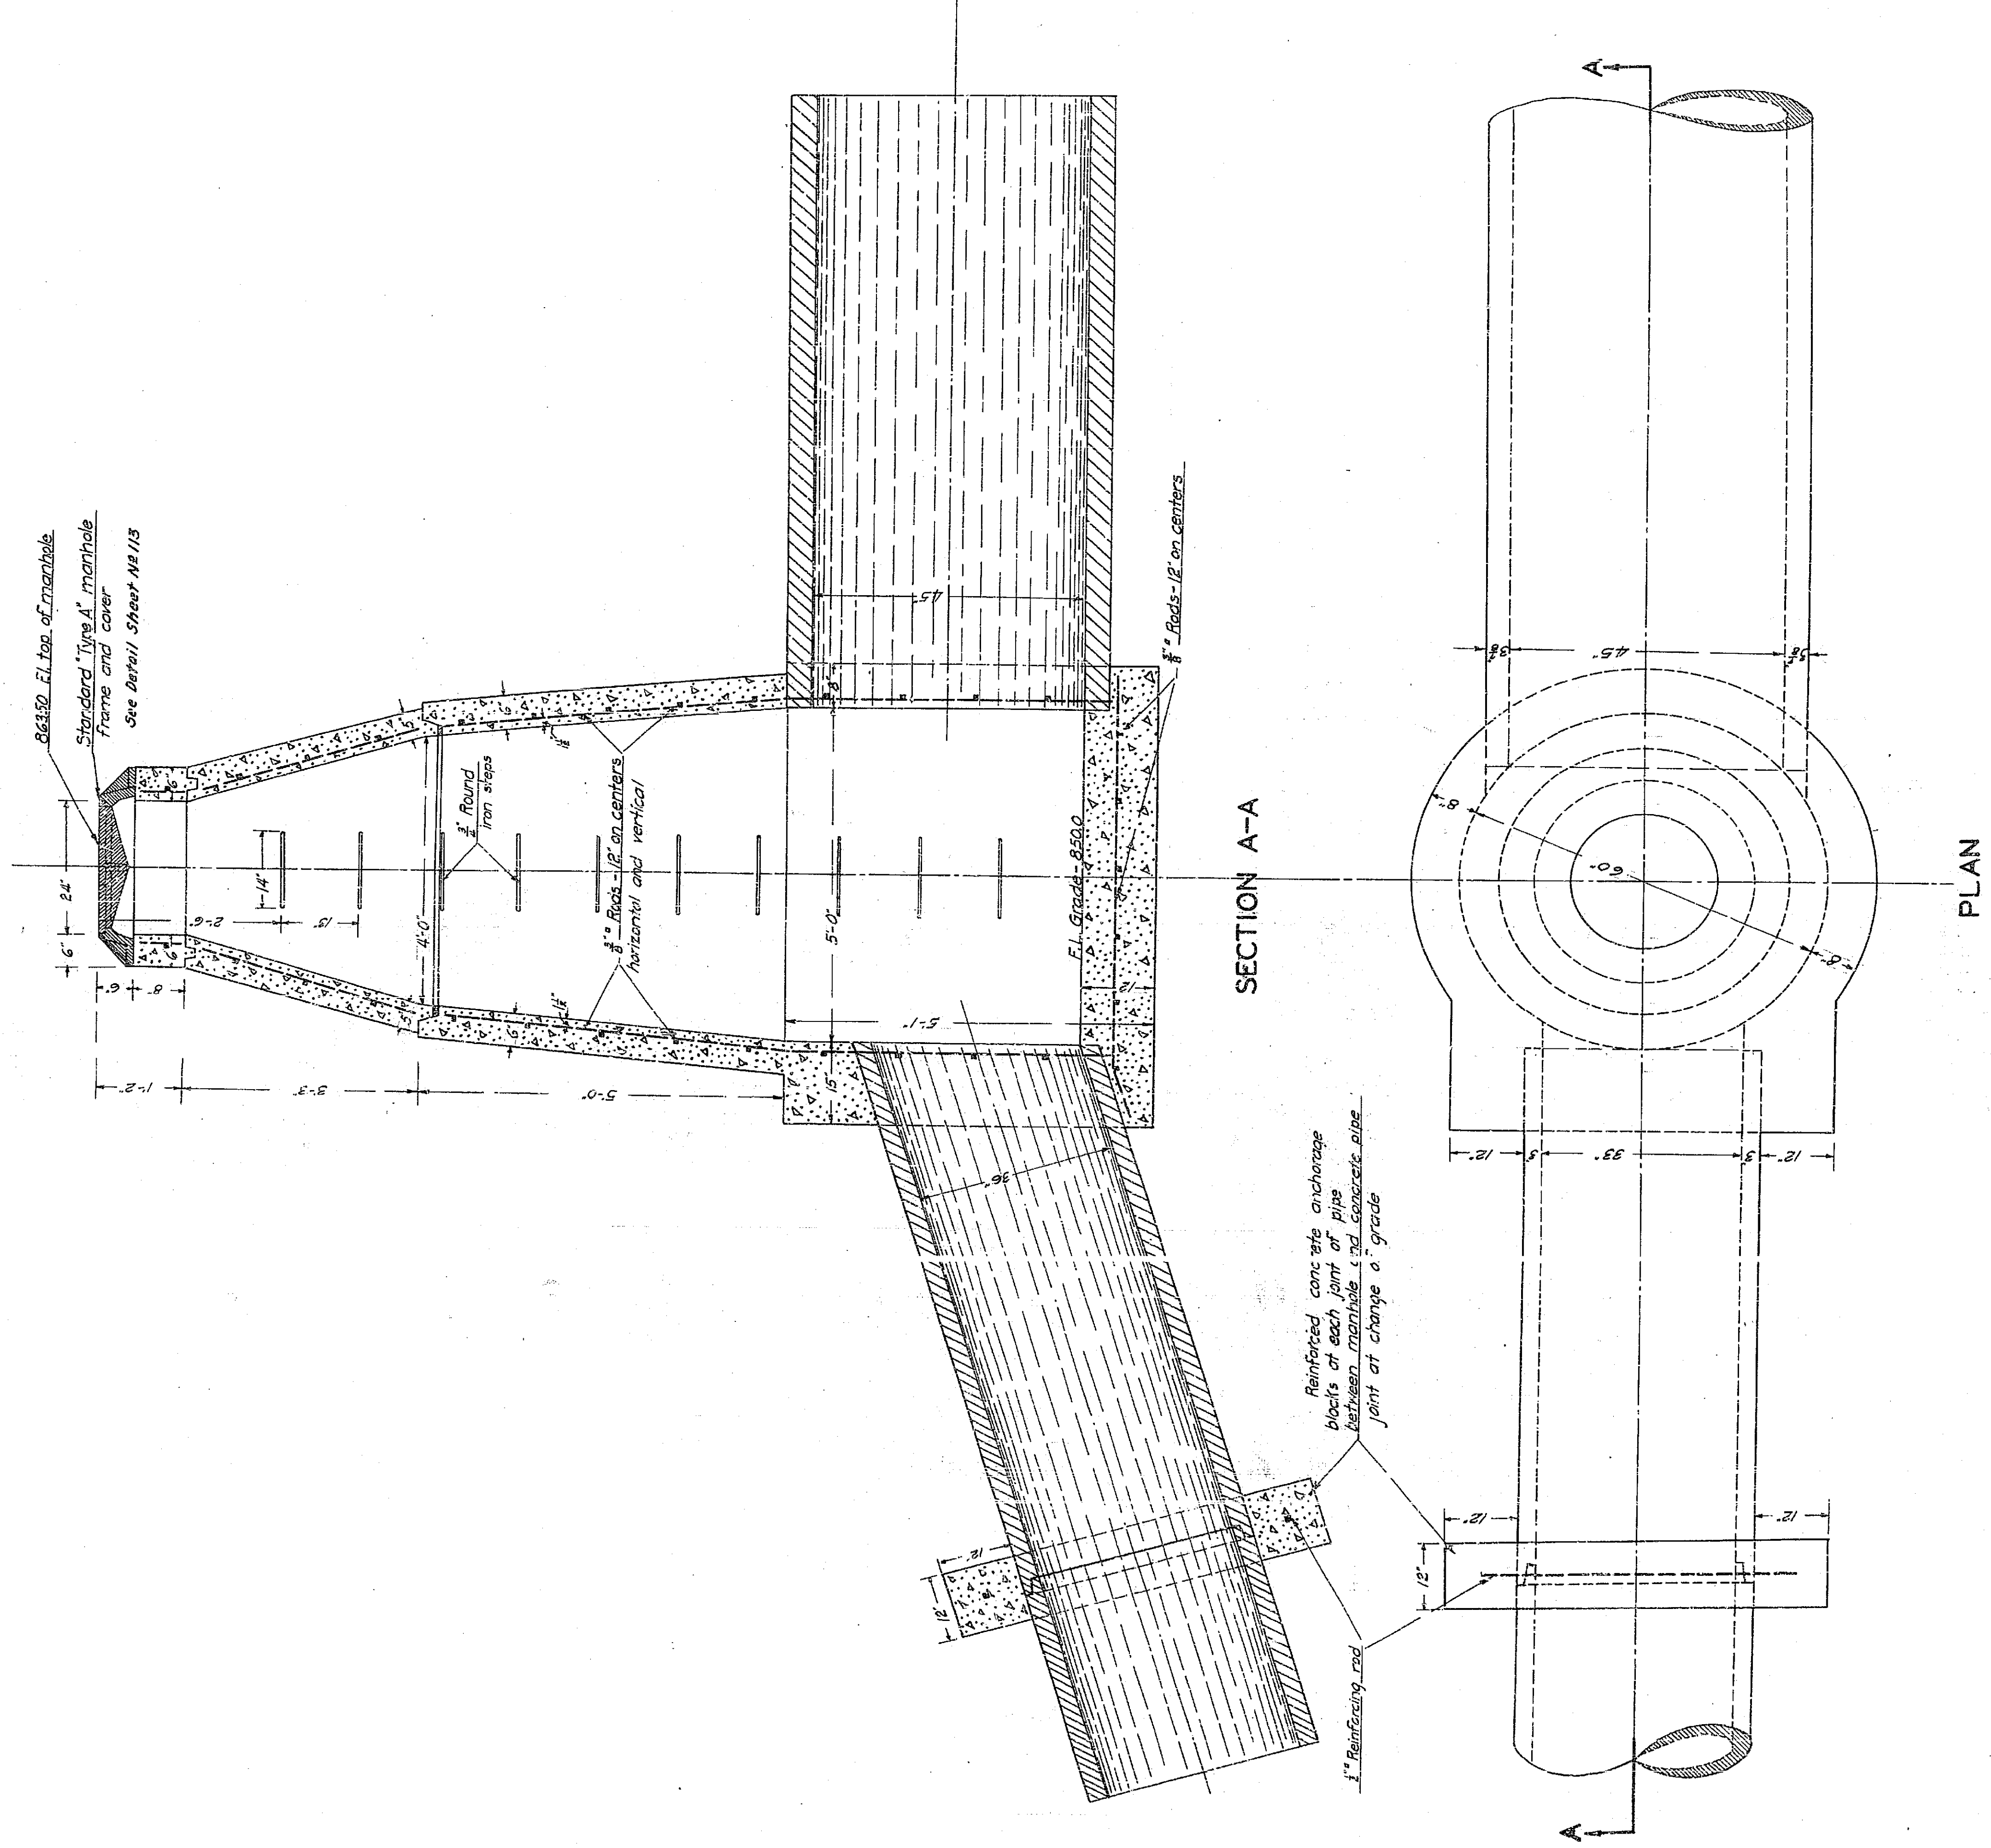


PLAN NO. 944-A
SHEET 3 OF 9 SHEETS
ENGINEERING DEPT. - CITY OF RIVERSIDE

944A

DETAIL OF REINFORCED CONCRETE HEADWALL



Scale - 1/2 in. = 1 ft.

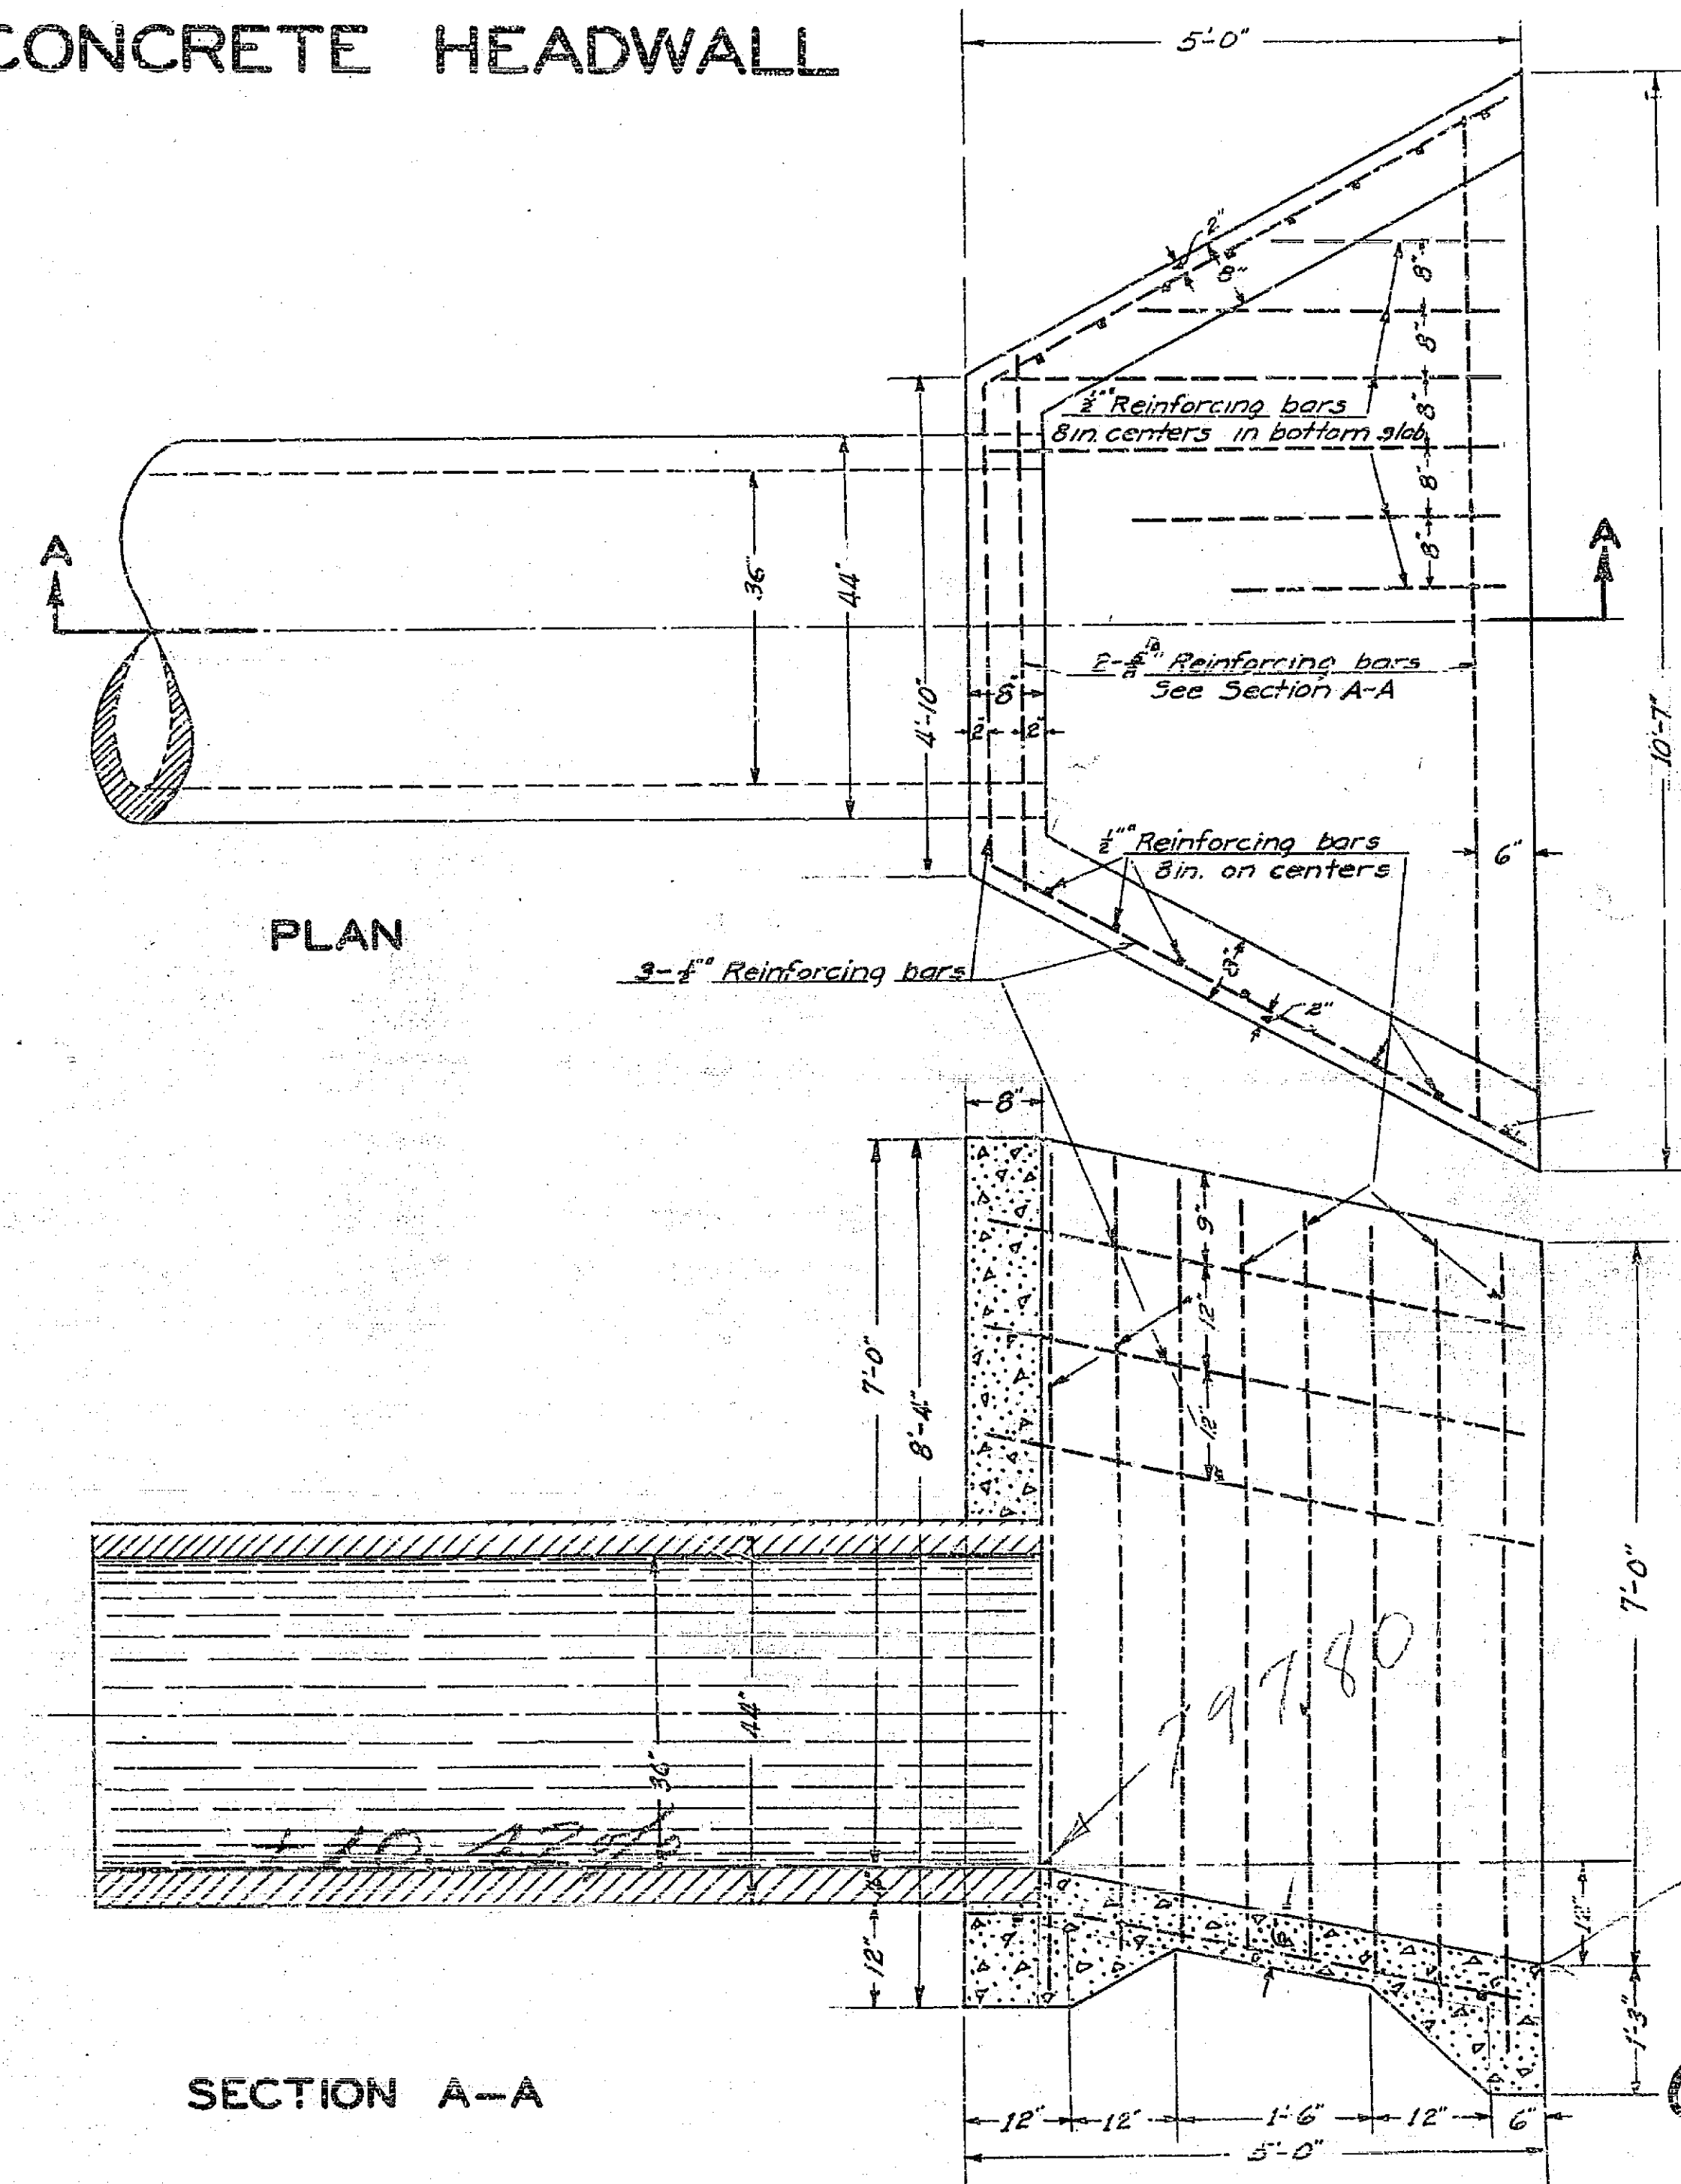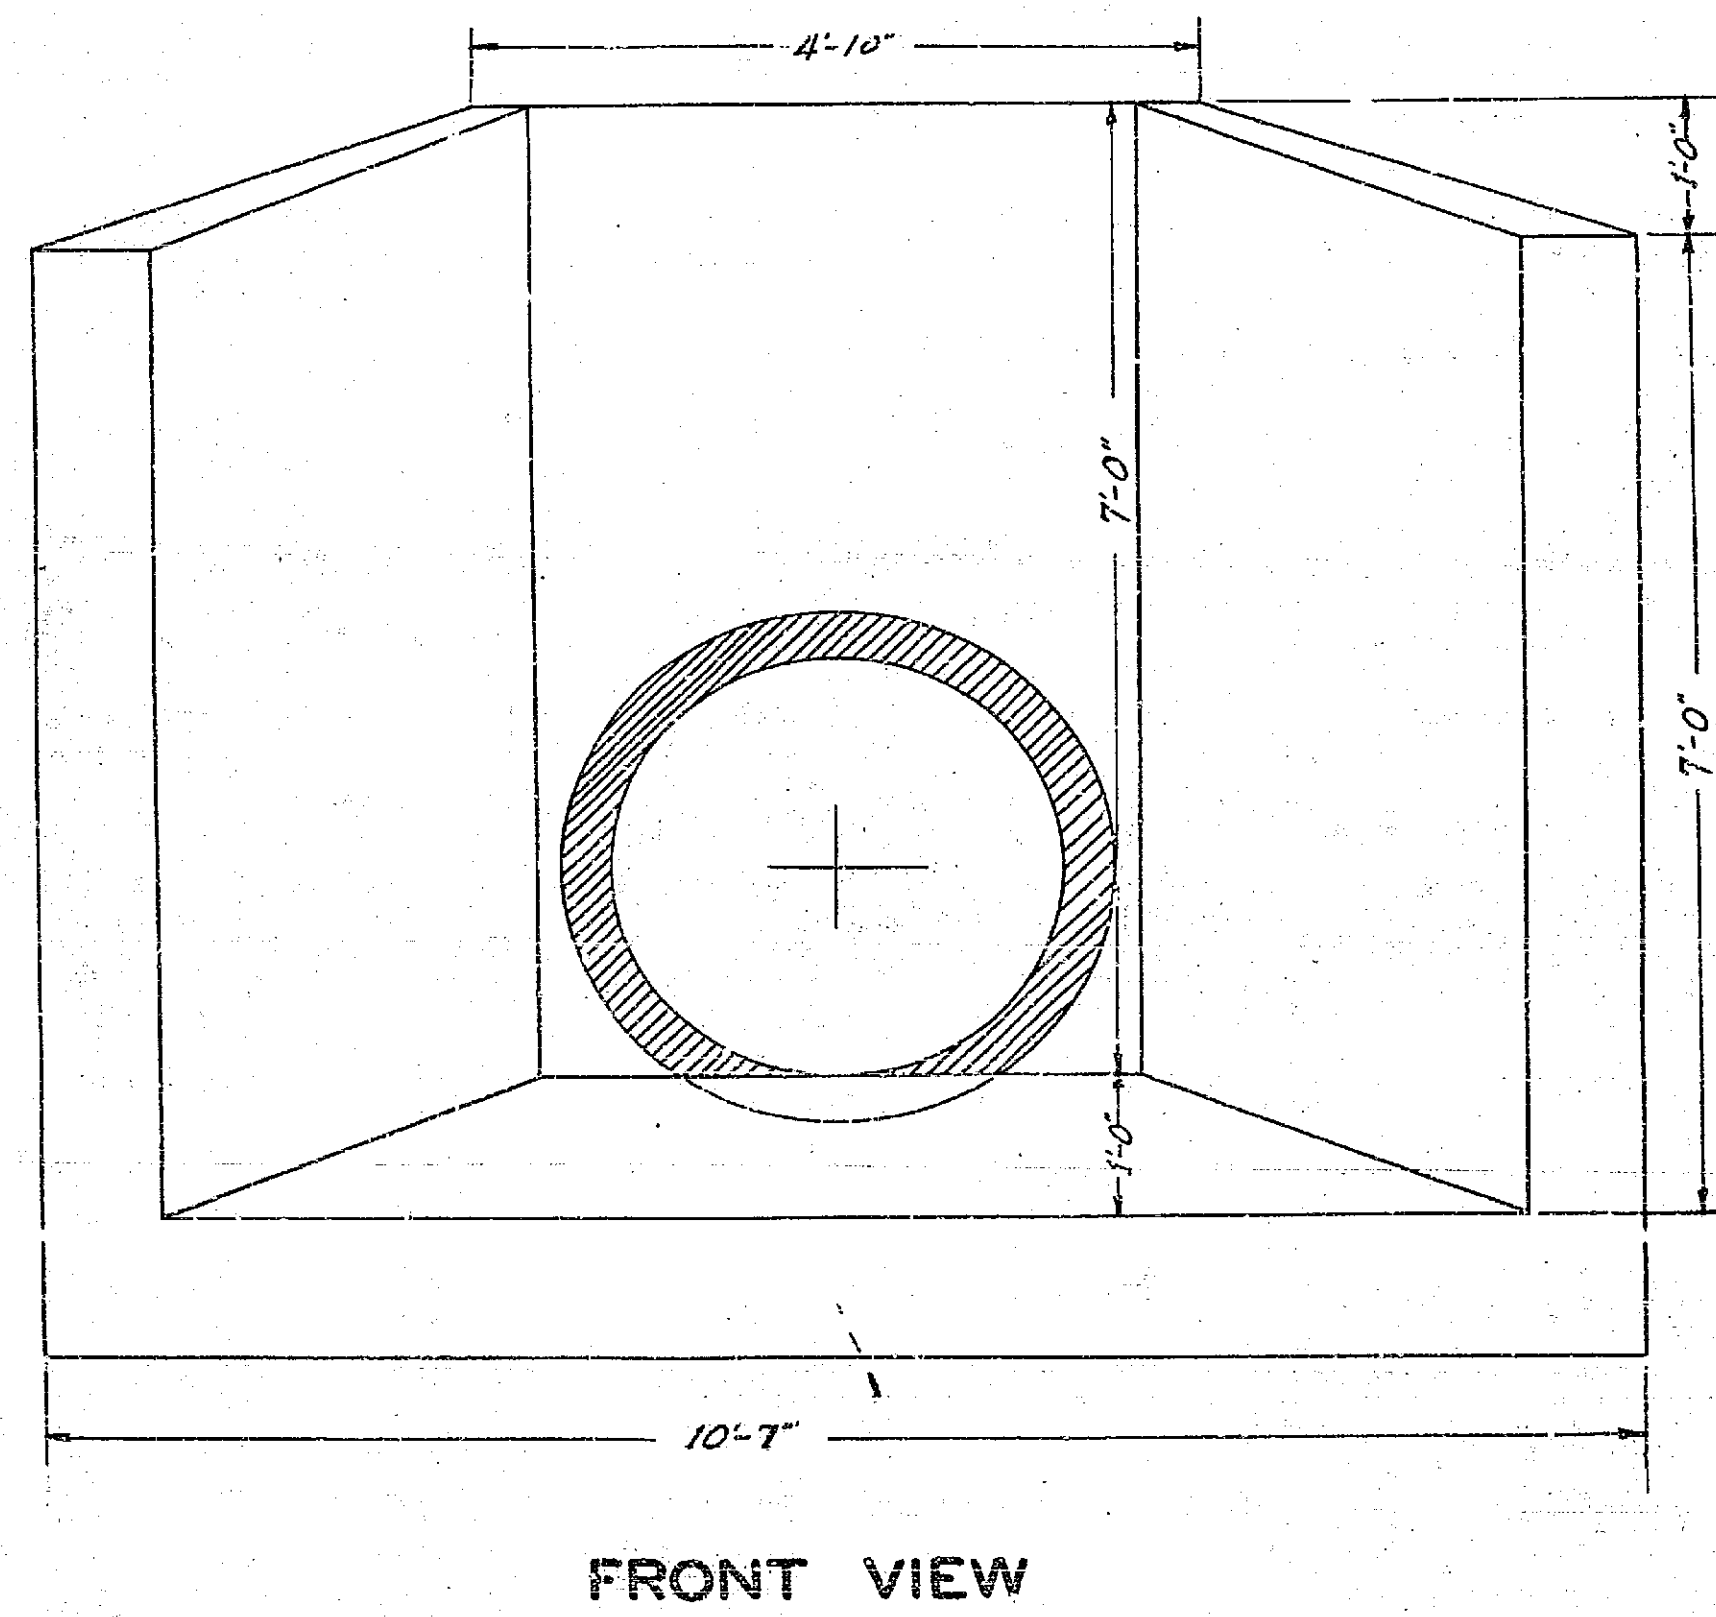

PLAN NO. 944-A
SHEET 4 OF 9 SHEETS
ENGINEERING DEPT. CITY OF RIVERSIDE


944

PLAN NO. 944-A
 SHEET 5 OF 9 SHEETS
 ENGINEERING DEPT. — CITY OF RIVERSIDE

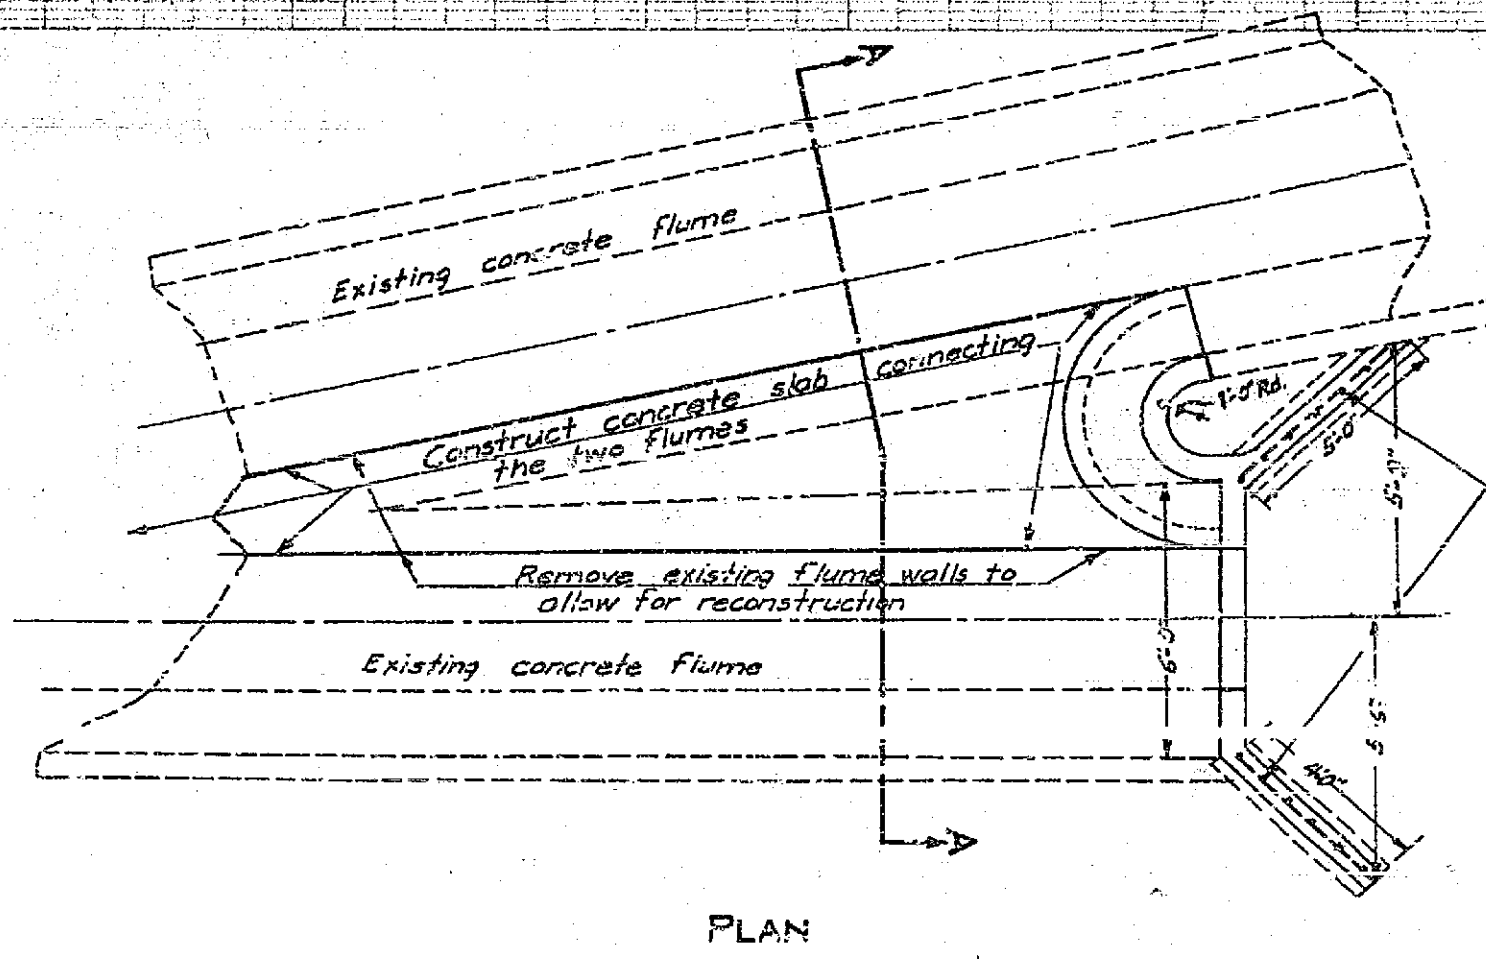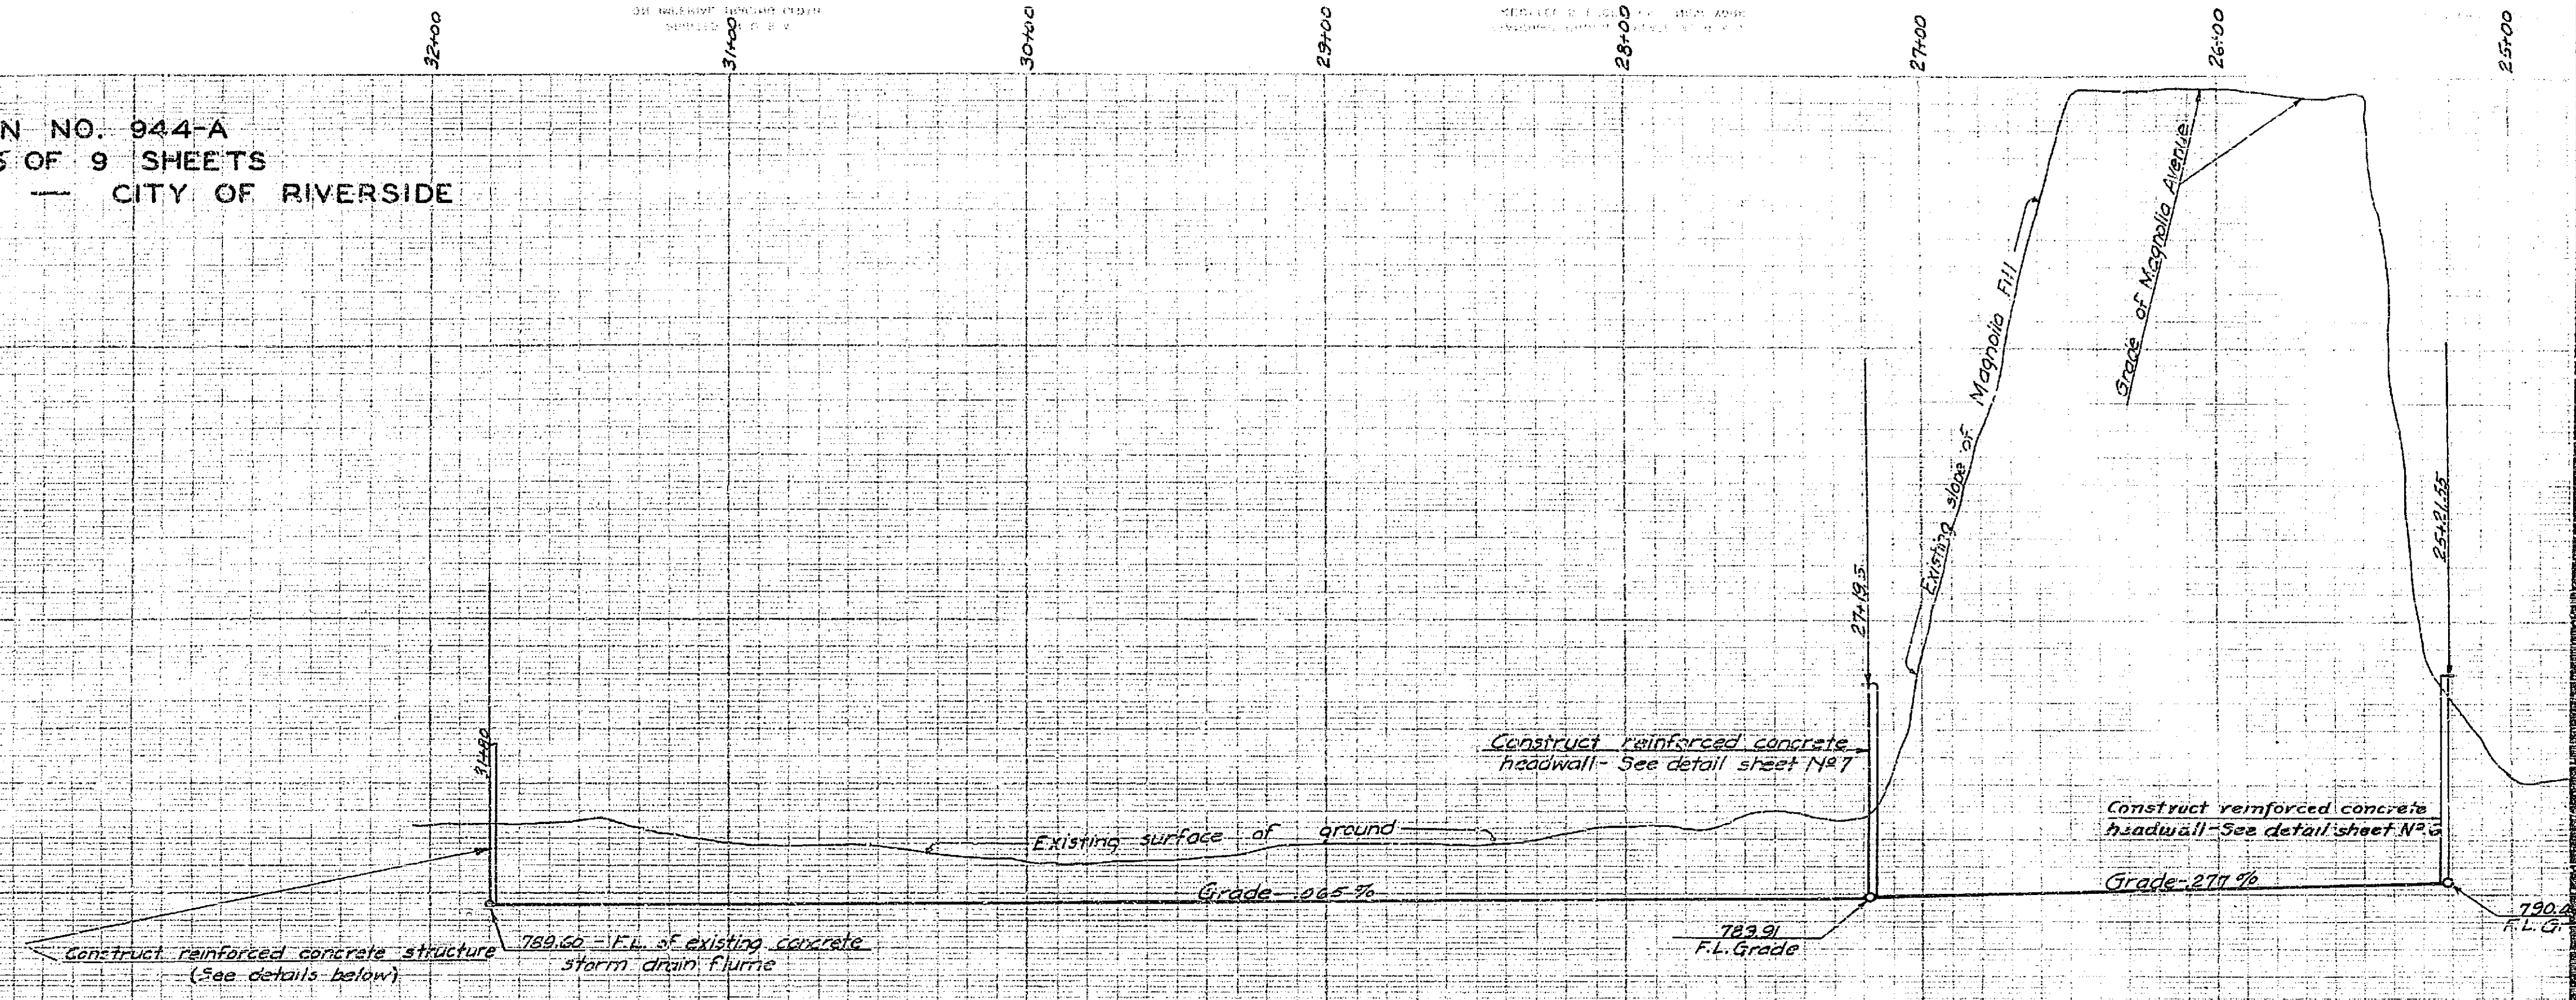


SCALE - 1/4" = 1 FT.

SECTION WING WALL

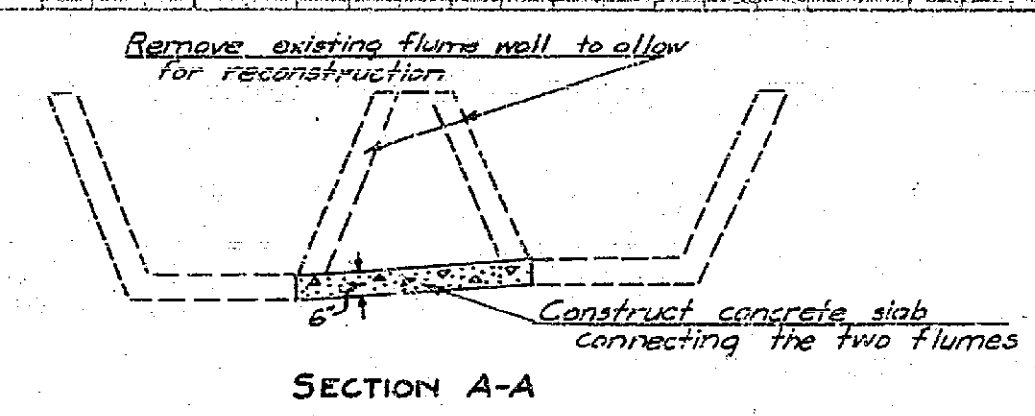


SECTION A-A

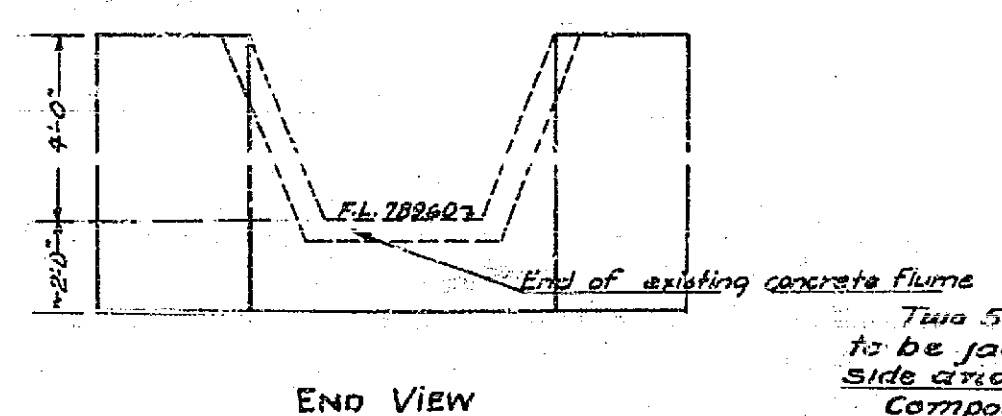


END VIEW

Two 54" Corrugated Iron Pipes, 8 gauges to be jacked thru fill. One pipe along each side and parallel to the existing concrete culvert. Composition of metal for corrugated iron pipe shall be the first alternative as set forth in the specifications.

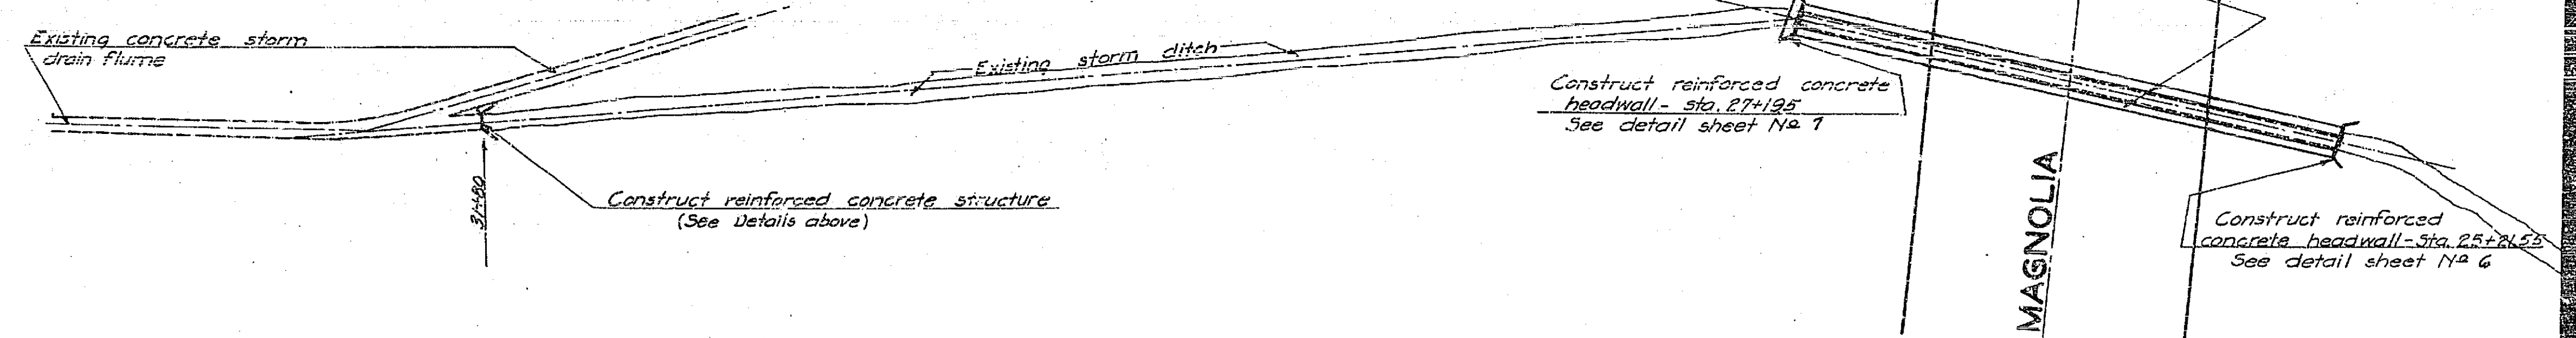


944A


DETAIL OF REINFORCED CONCRETE HEADWALL
AT CULVERT INTAKE UNDER MAGNOLIA AVENUE FILL

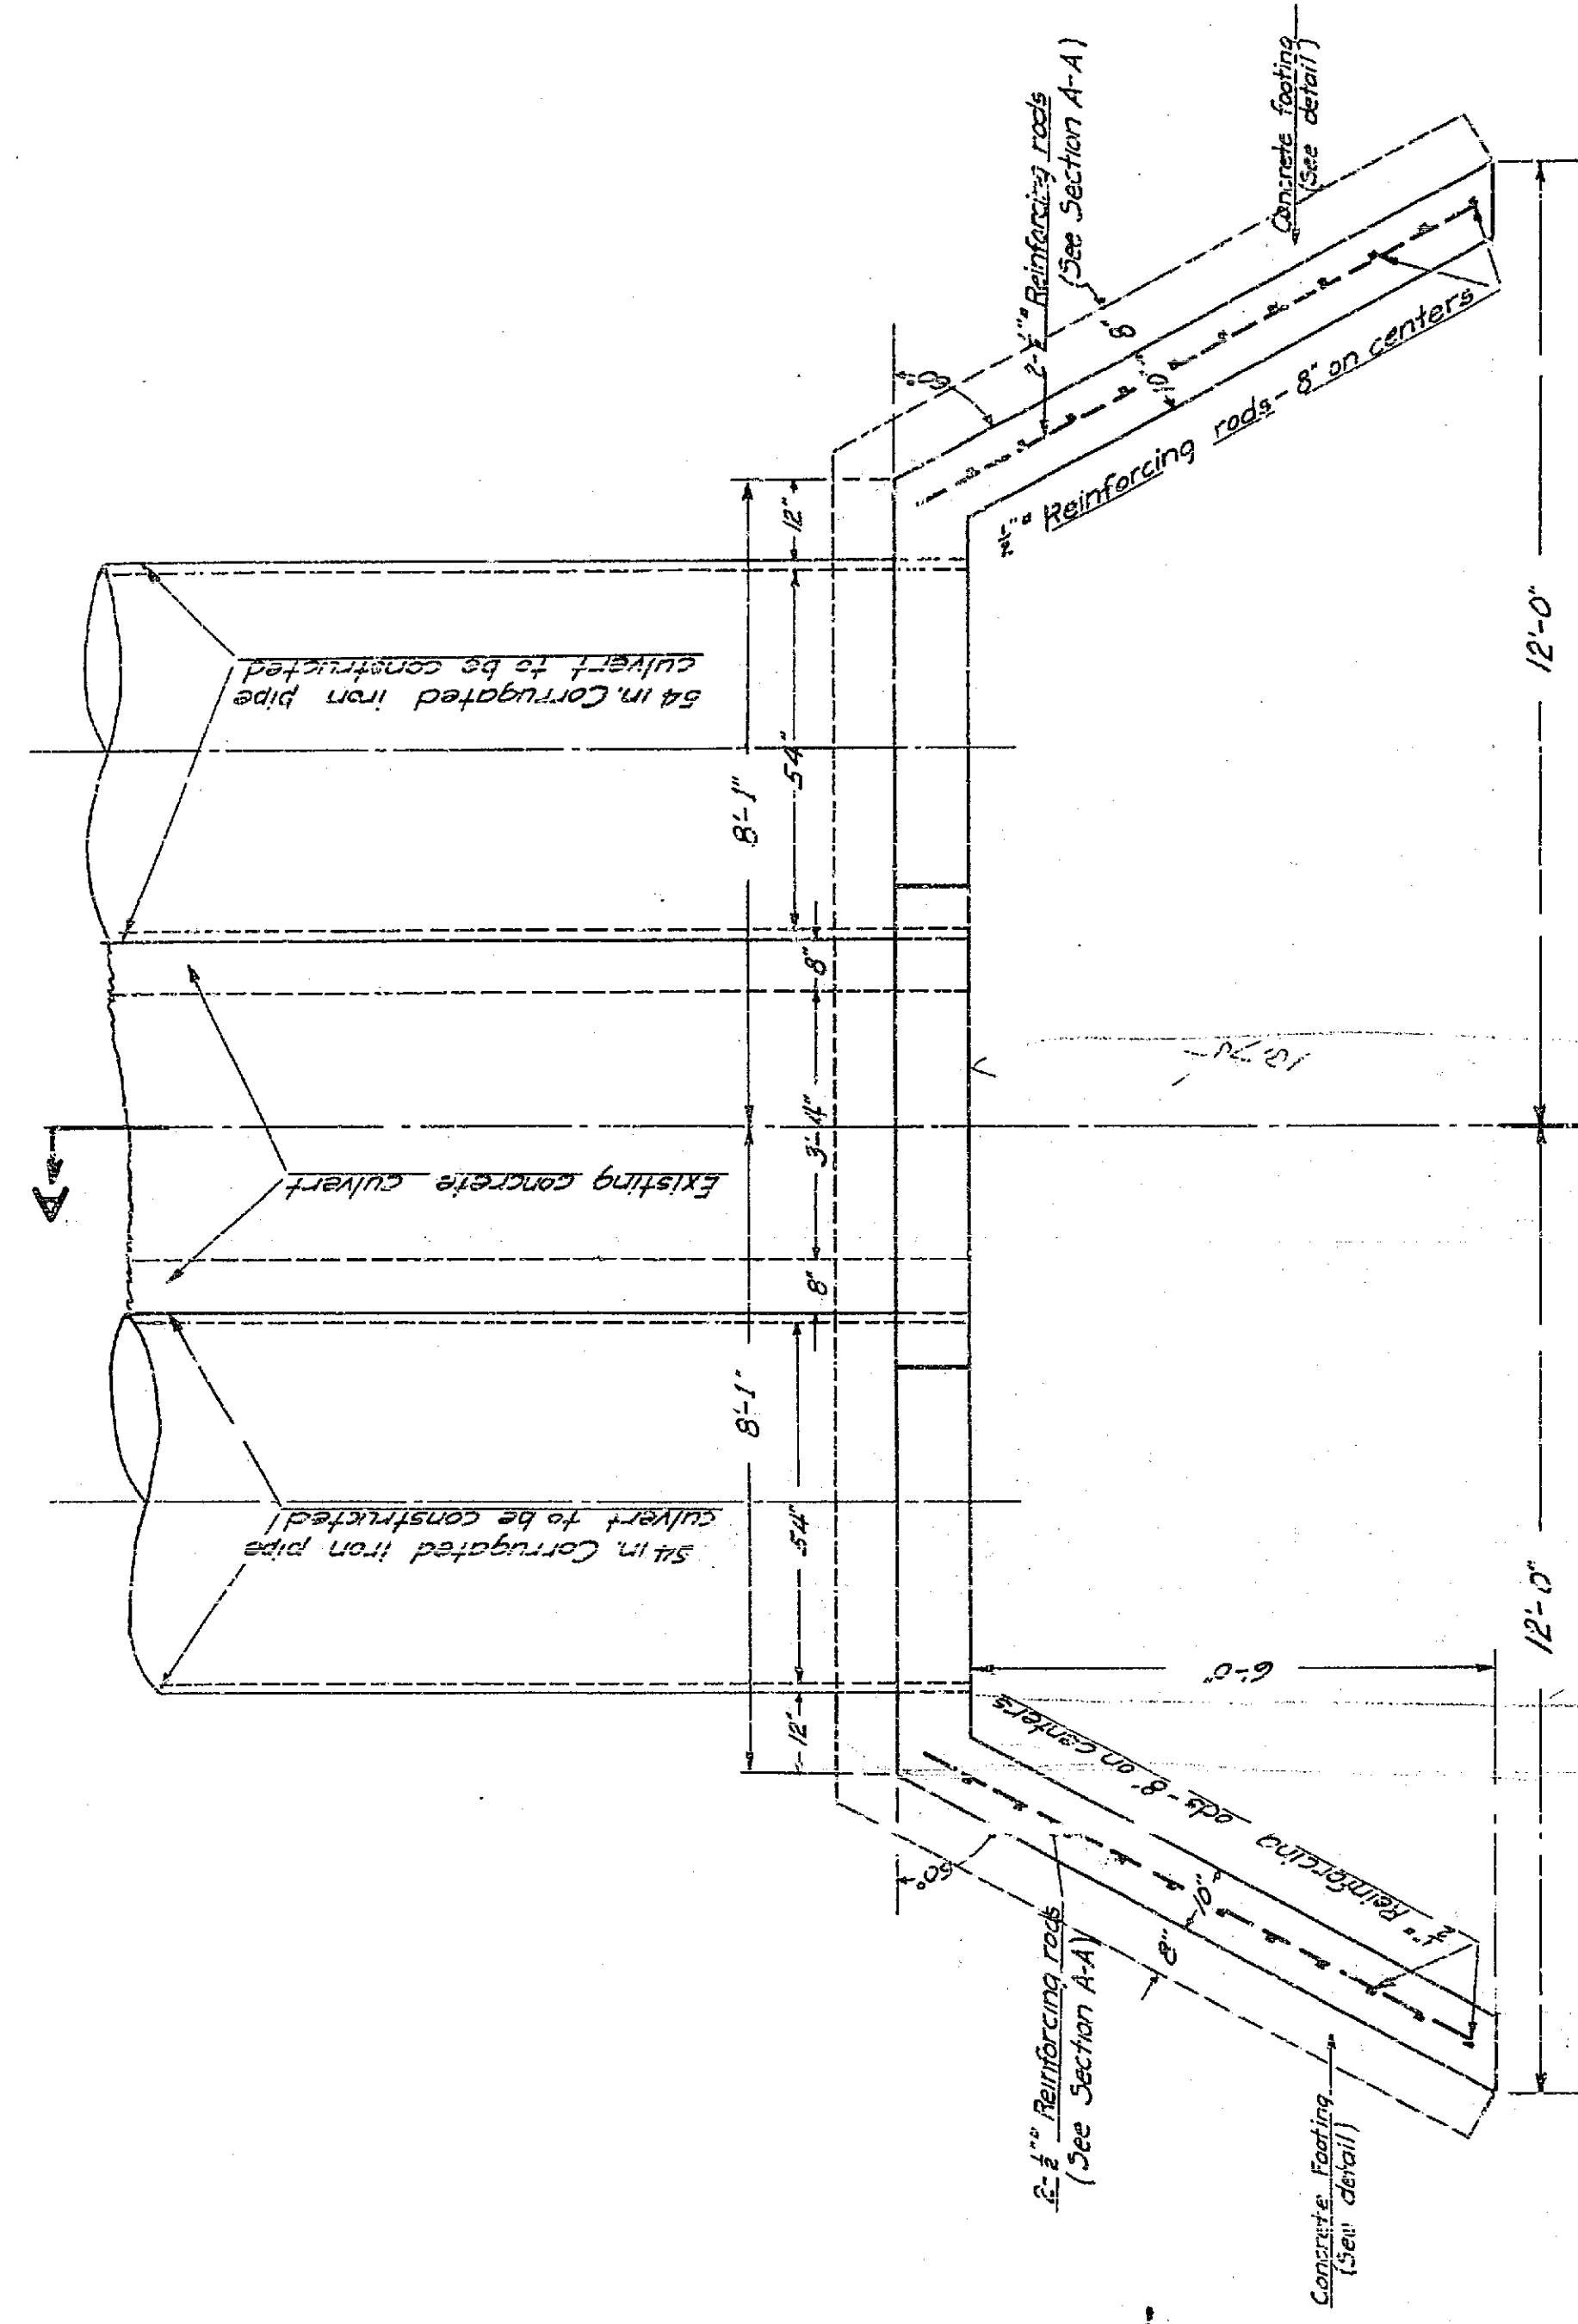


PLAN
SCALE 1/2" = 1'-0"

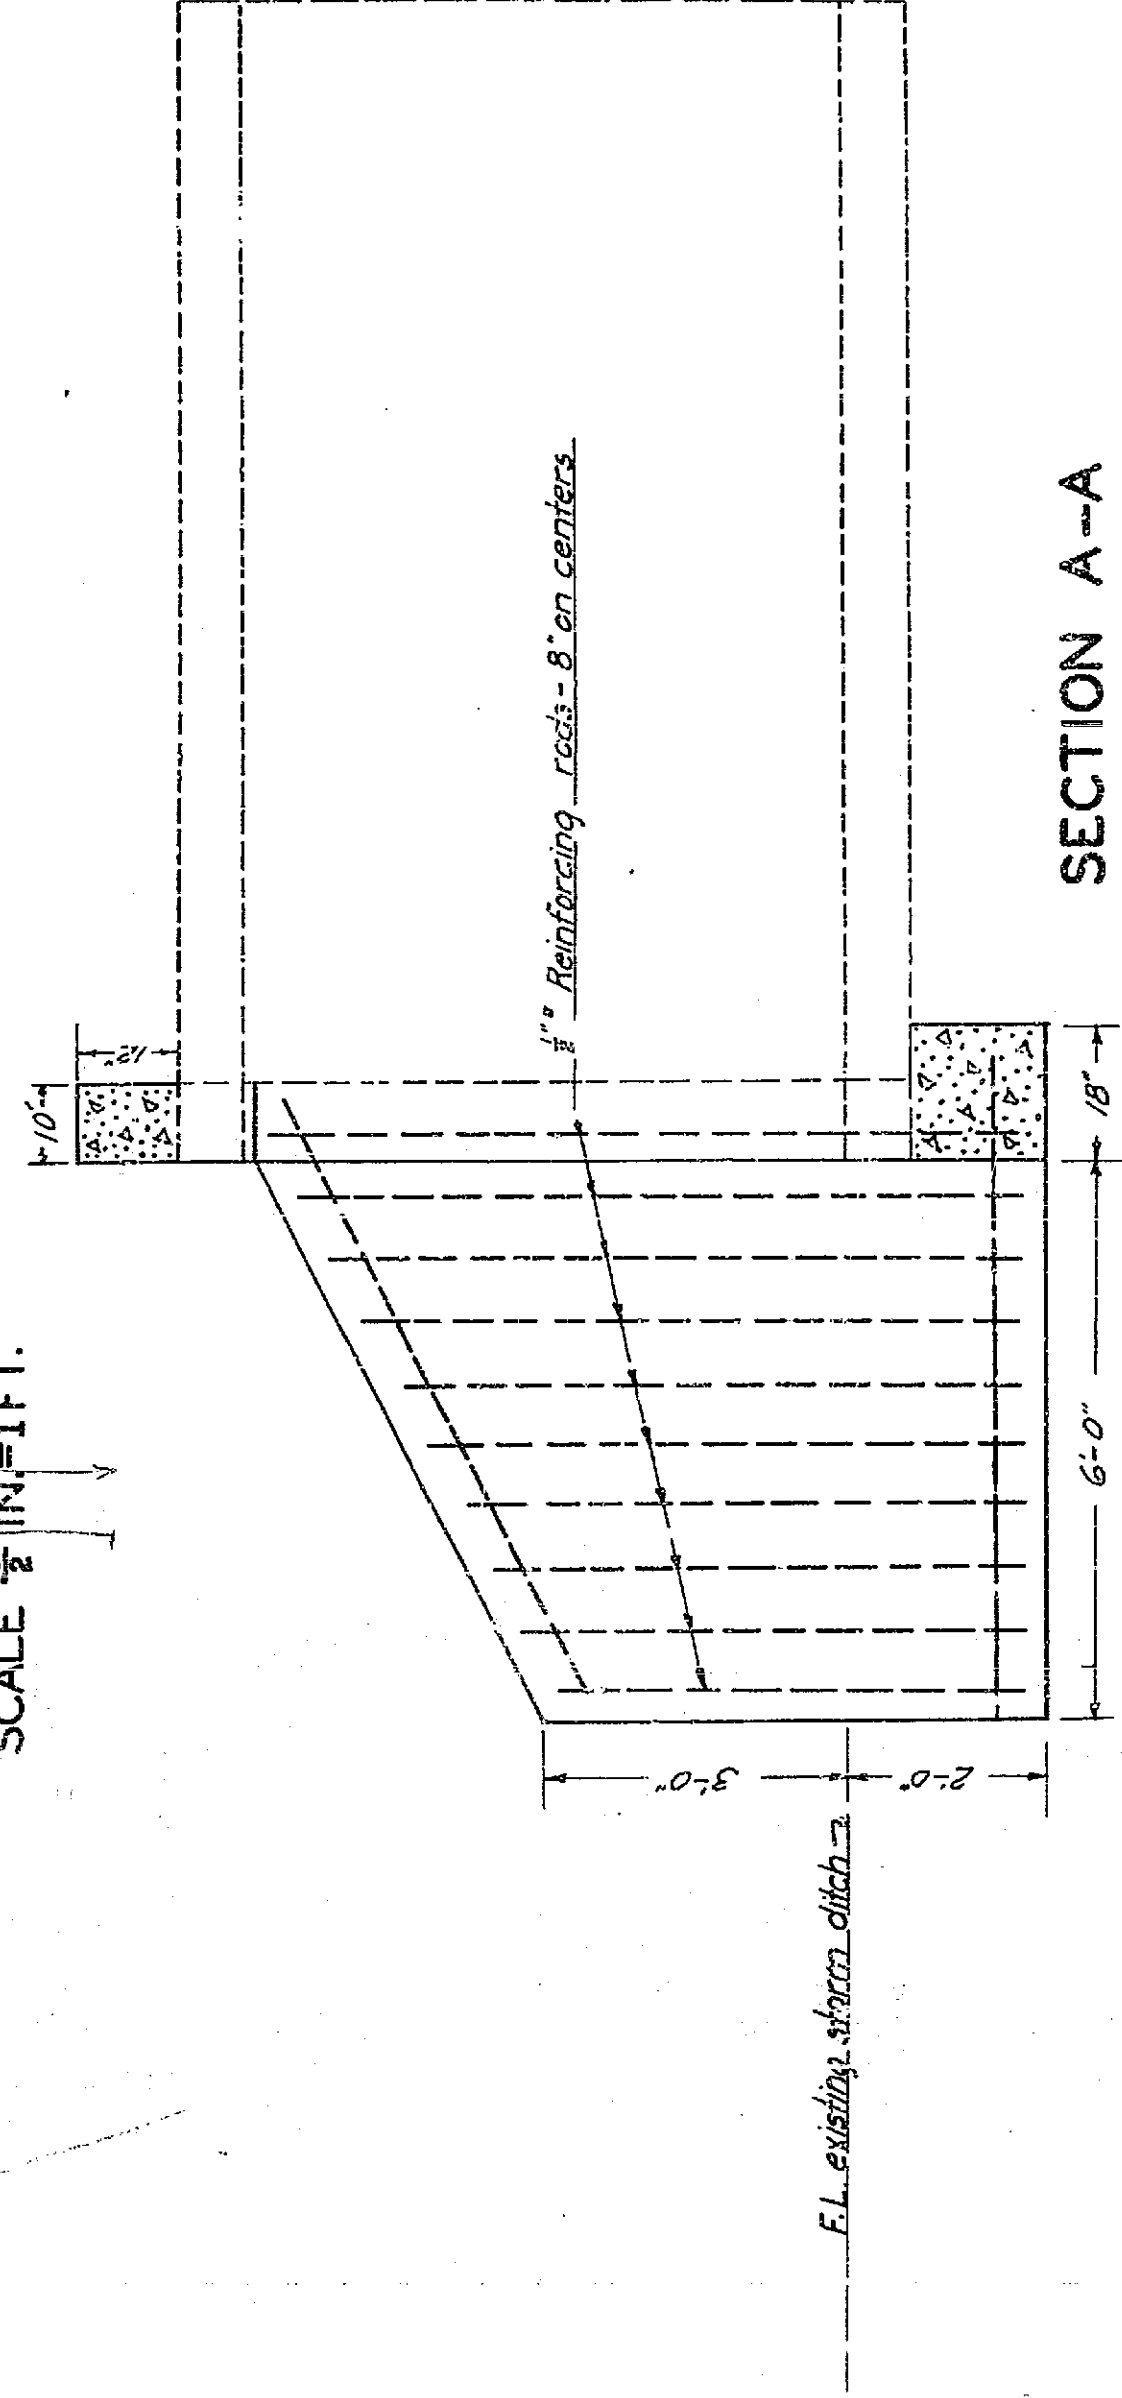

SECTION A-A

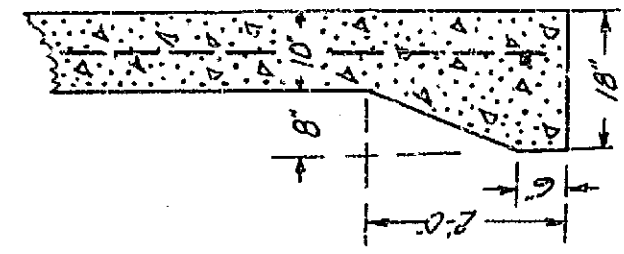

DETAIL OF FOOTING

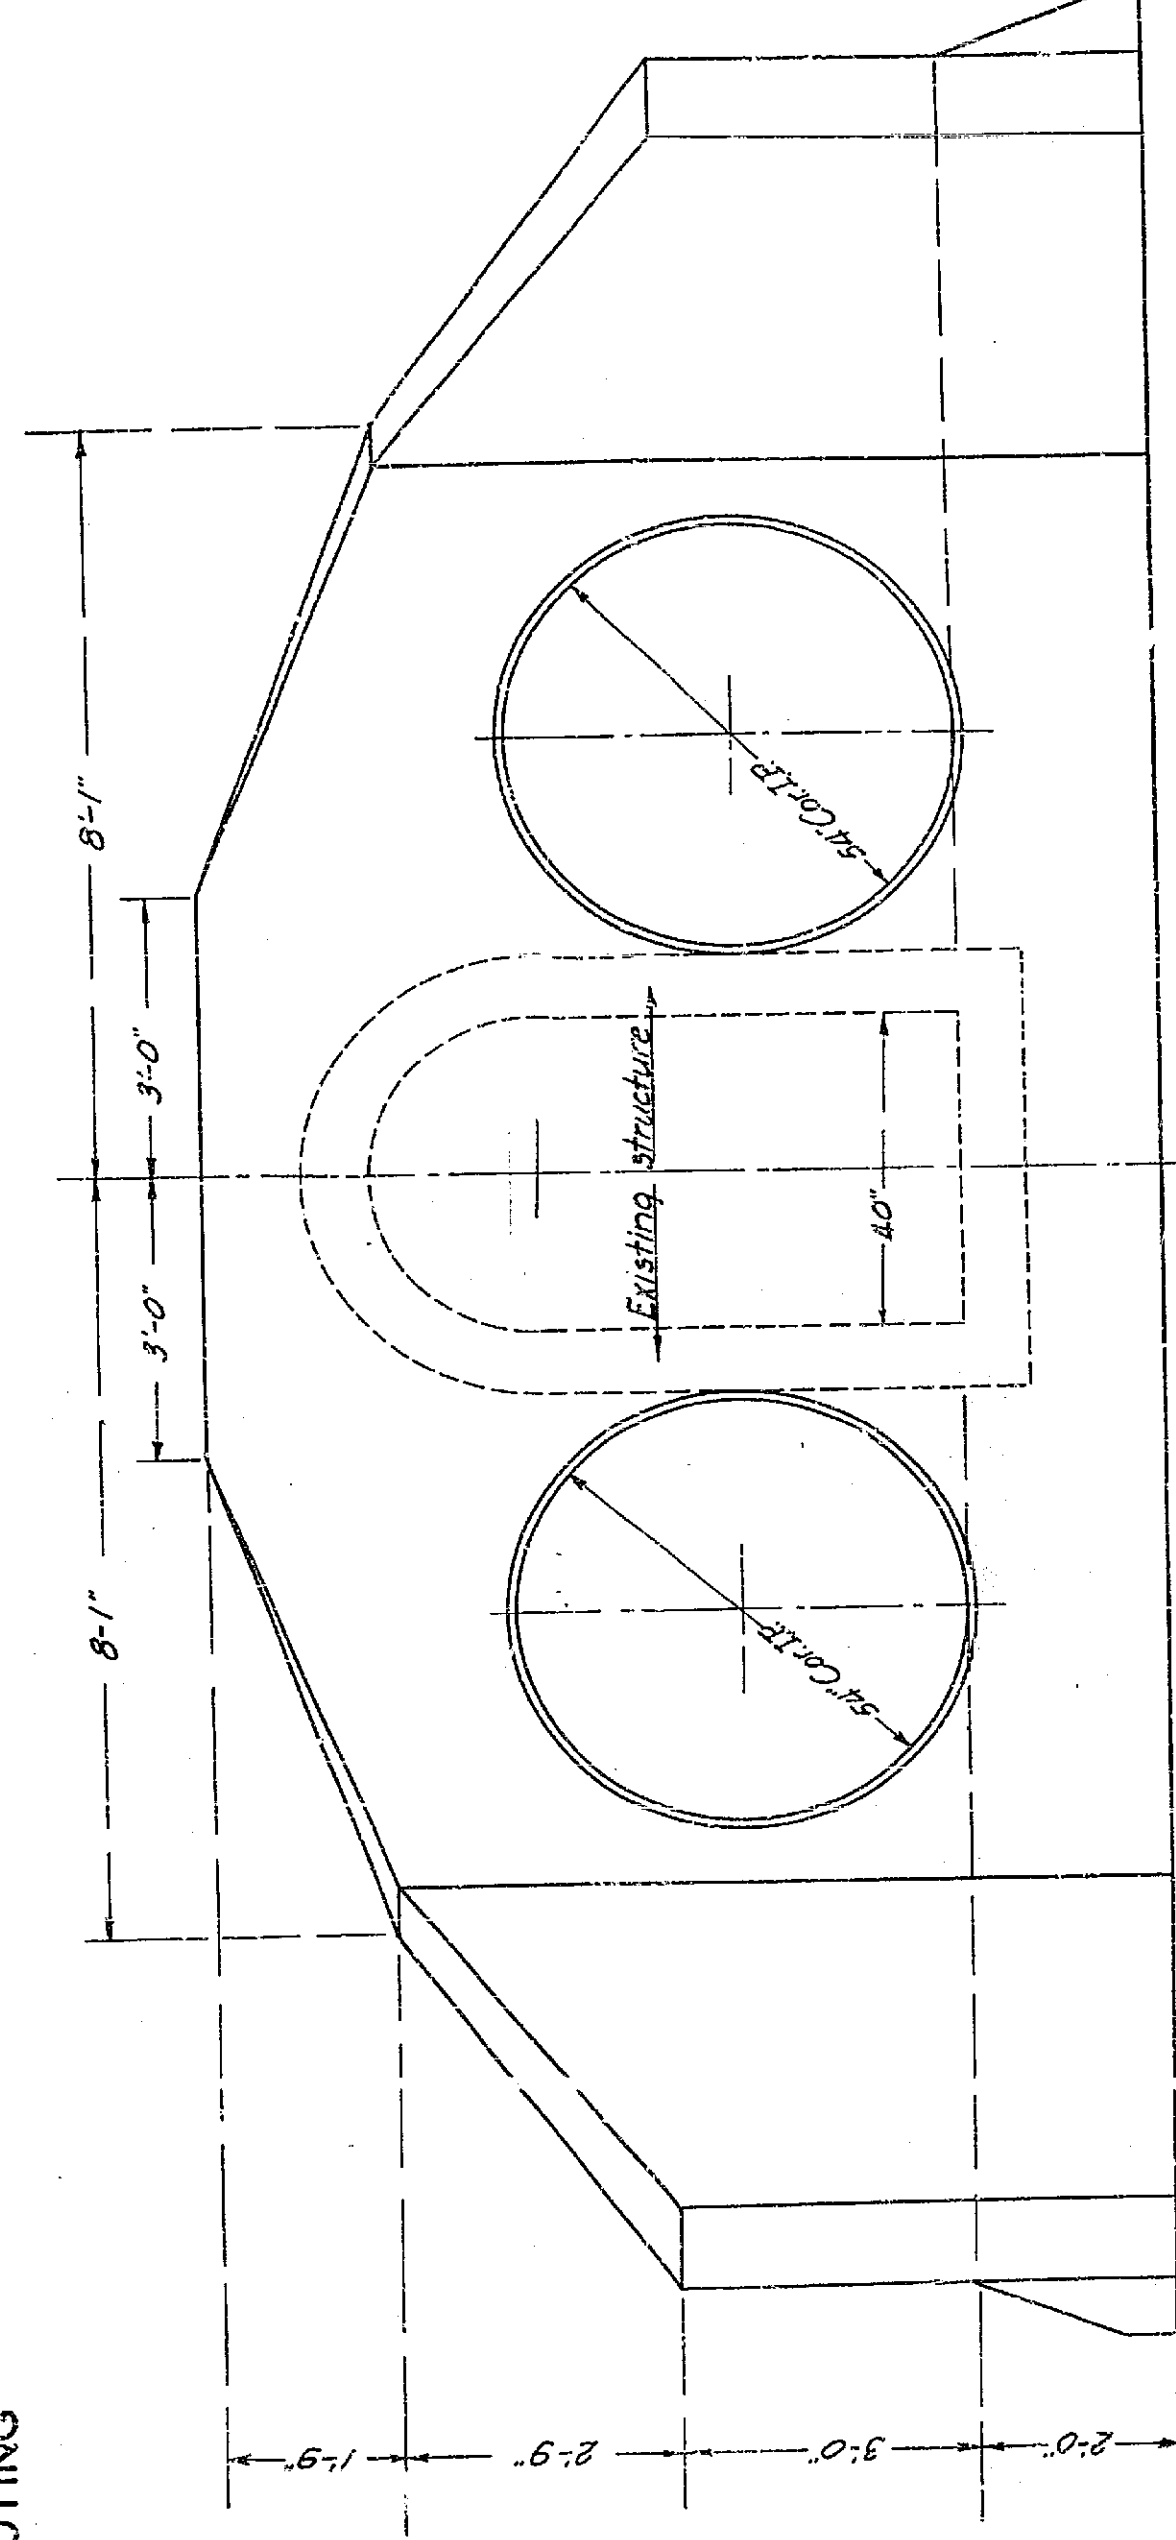

END VIEW

944A

MISSING

MISSING

MISSING