

PLANS AND PROFILES OF THE PROPOSED STREET IMPROVEMENT OF SUNNYSIDE DRIVE BETWEEN PALM AVENUE AND ARCH WAY AND A PORTION OF ARCH WAY

ENGINEERING DEPT. CITY OF RIVERSIDE
MARCH 1930

PLANS PROFILES AND MAPS NUMBER 949
CONSISTING OF 3 SHEETS

SHEET NUMBER 1 STREET IMPROVEMENT OF SUNNYSIDE DRIVE
AND A PORTION OF ARCH WAY
SHEETS NUMBER 149 & MAP OF THE DISTRICT TO BE ASSESSED FOR
150 THE IMPROVEMENTS

Constructed by Street Dept. 1886

INSTRUCTIONS TO CONTRACTOR

FOLDER CONTAINING INSTRUCTIONS TO CONTRACTOR AND
DETAIL PLANS NUMBERED 103 AND 108 ARE A PART OF THESE
PLANS AND SPECIFICATIONS:



ELEVATIONS SHOWN HEREON ARE U.S.G.S. DATUM.

FIELD BOOKS

BOOK 212 PAGE 2-22
BOOK 197 PAGE 47-63

ADOPTED BY THE MAYOR AND COUNCIL OF THE
CITY OF RIVERSIDE THIS 4TH DAY OF MARCH 1930.

Spencer
CITY CLERK CITY OF RIVERSIDE

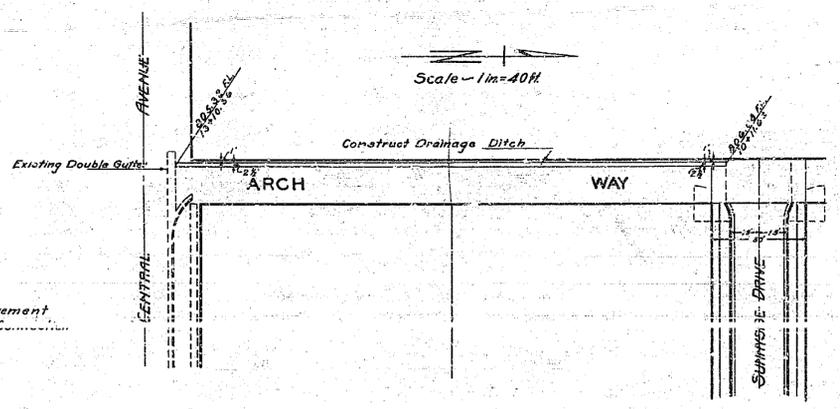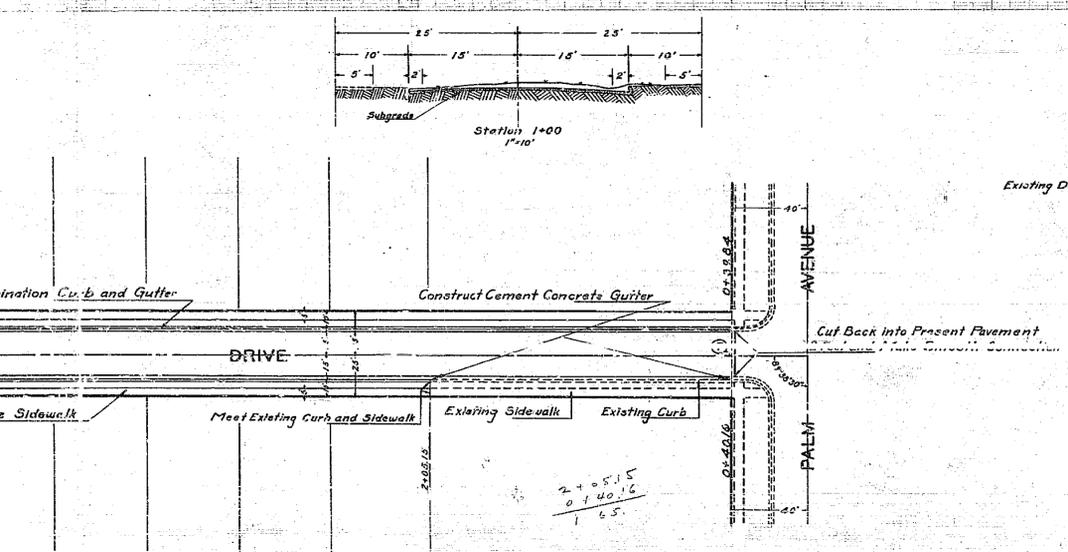



12269
212269
14177 3 W.

2 + 05.15
0 + 40.15
1 65



FRAME 1/2

949

Plan No. 949
Sheet 1 of 3 Sheets

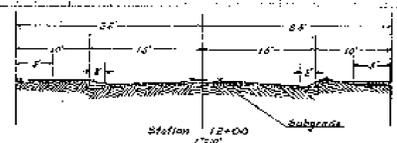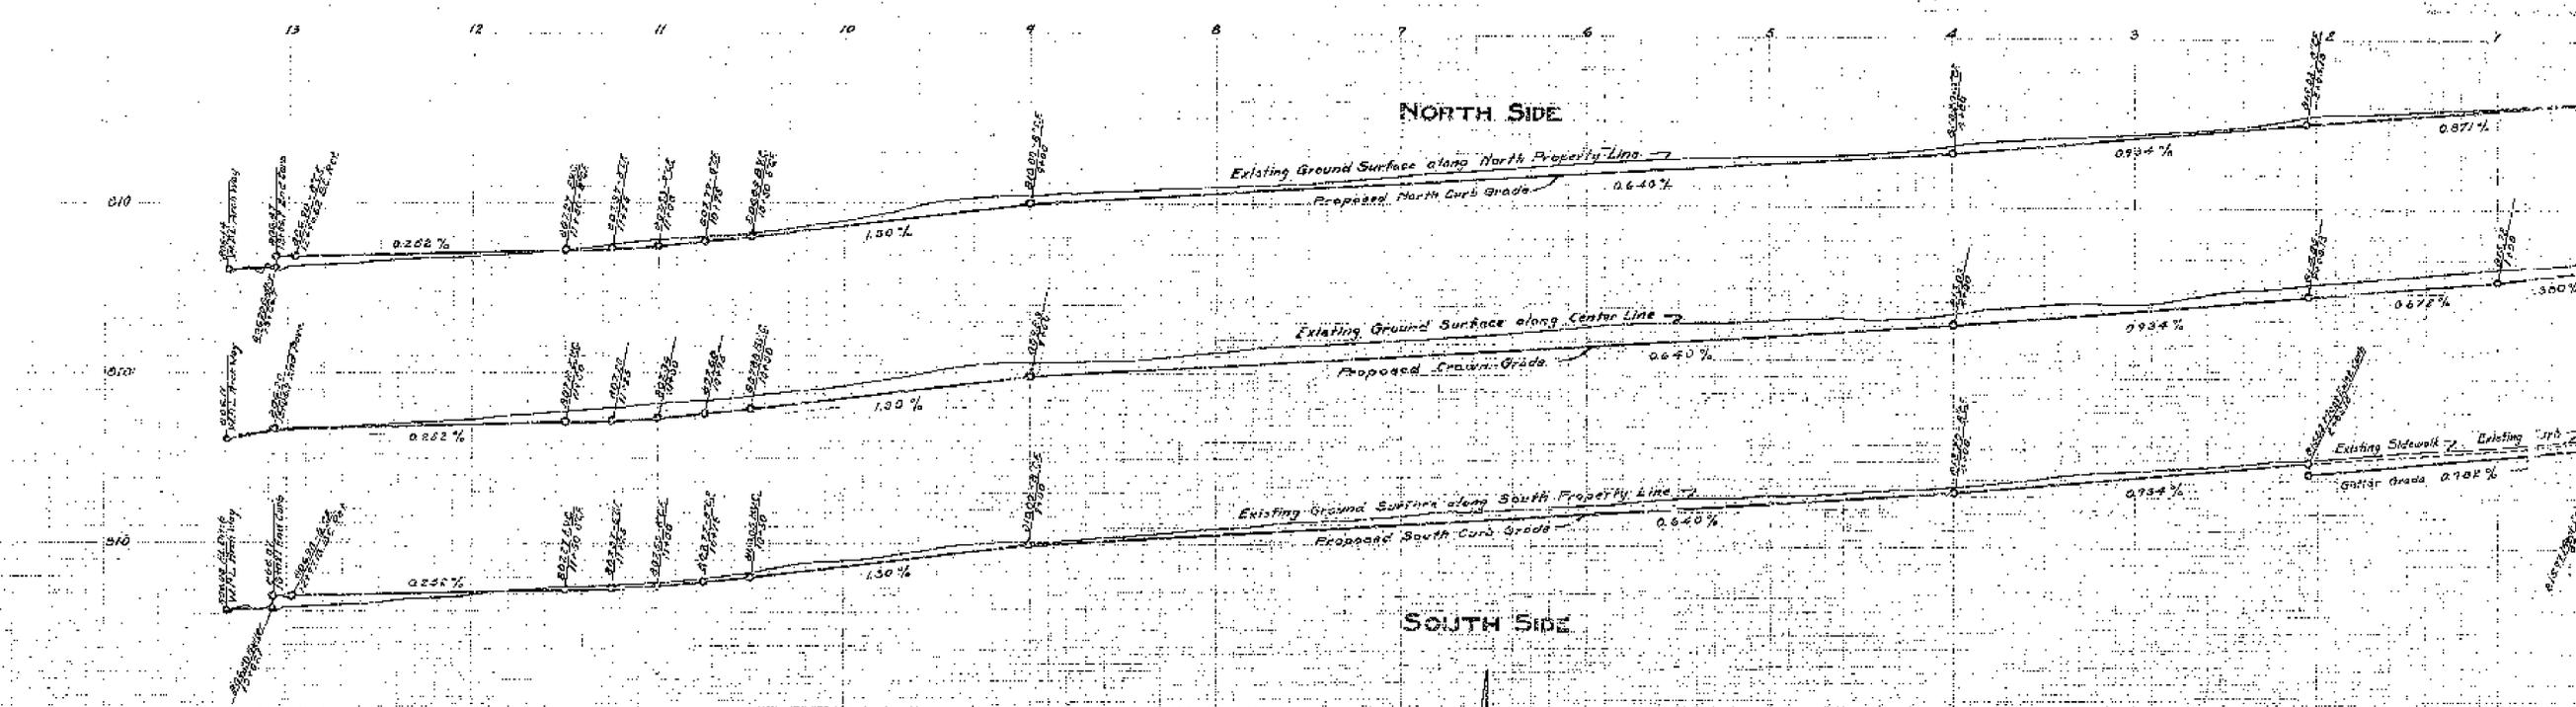

Scale 1" = 40' ft

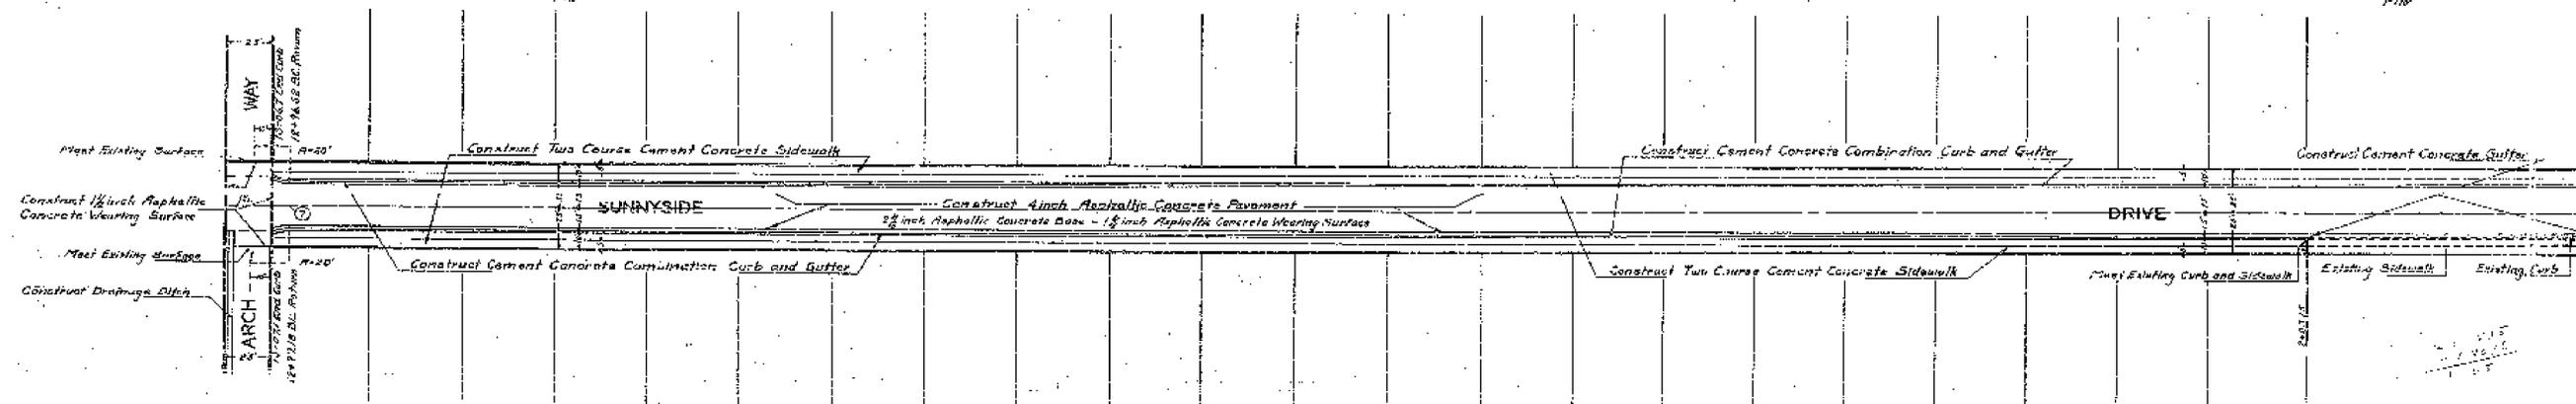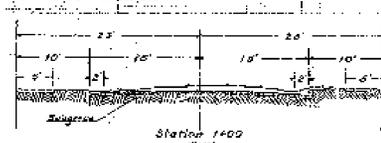

13467.0
17404.7

13106.3
1251.7
2000.0
1251.7
11294.6

12465
2310
20155

13467.0
14377.3 W

Plan No. 201
Sheet of 3 Sheets

Plan No. 201