




PLAN AND PROFILE OF PROPOSED
STORM DRAIN - BROCKTON TO MAGNOLIA AVE.

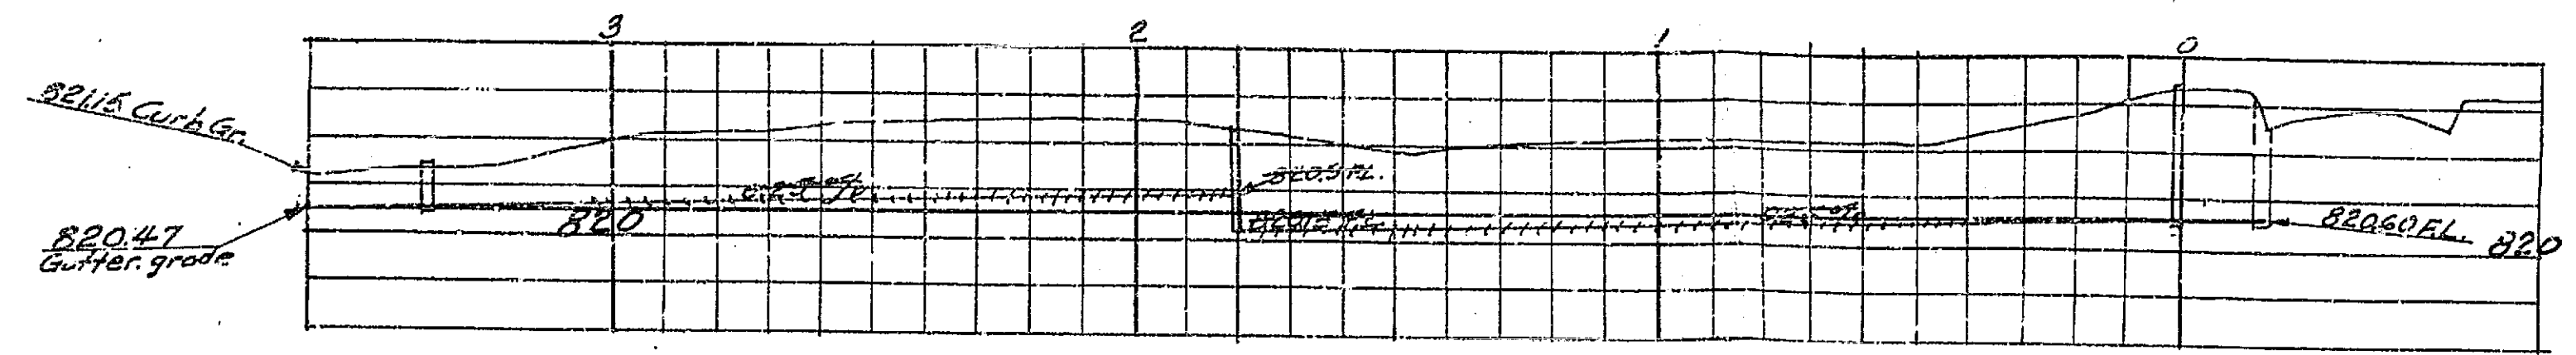


PROFILE

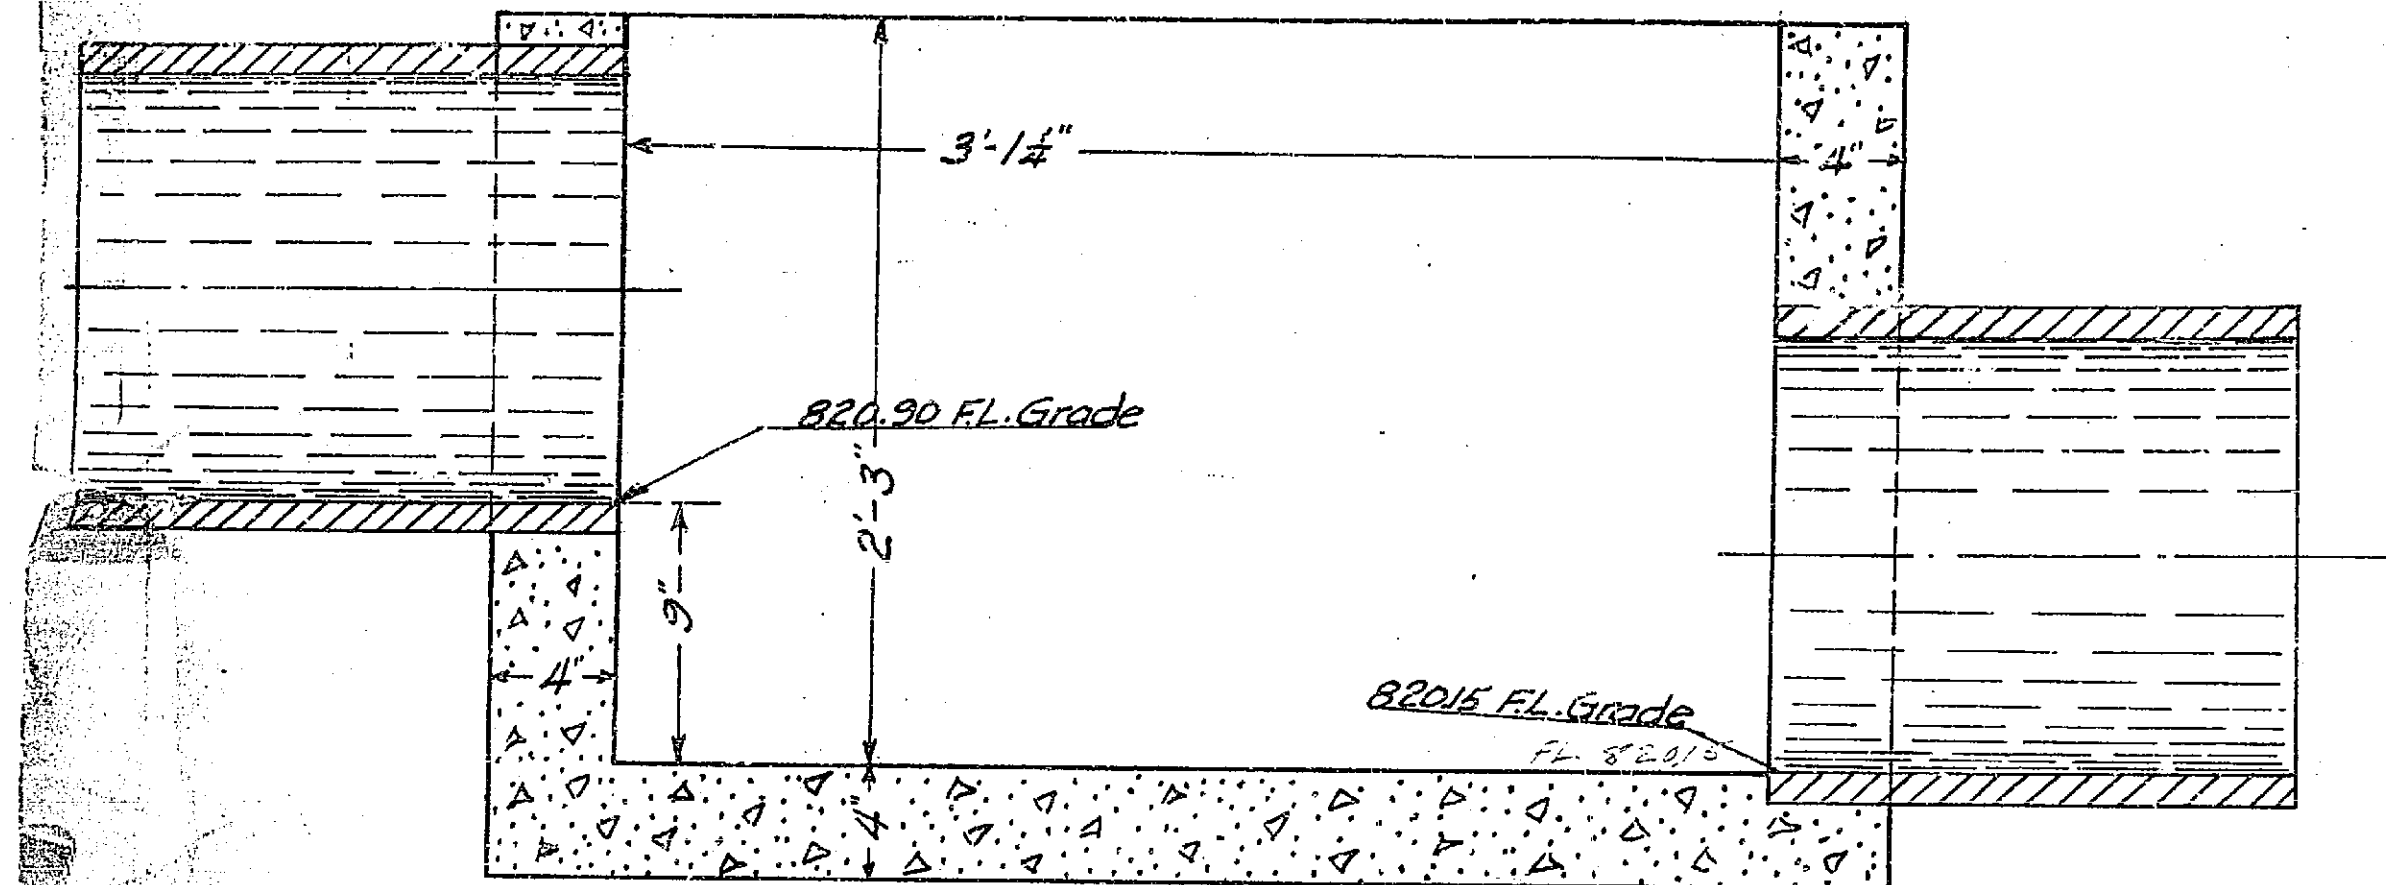

SECTION A-A

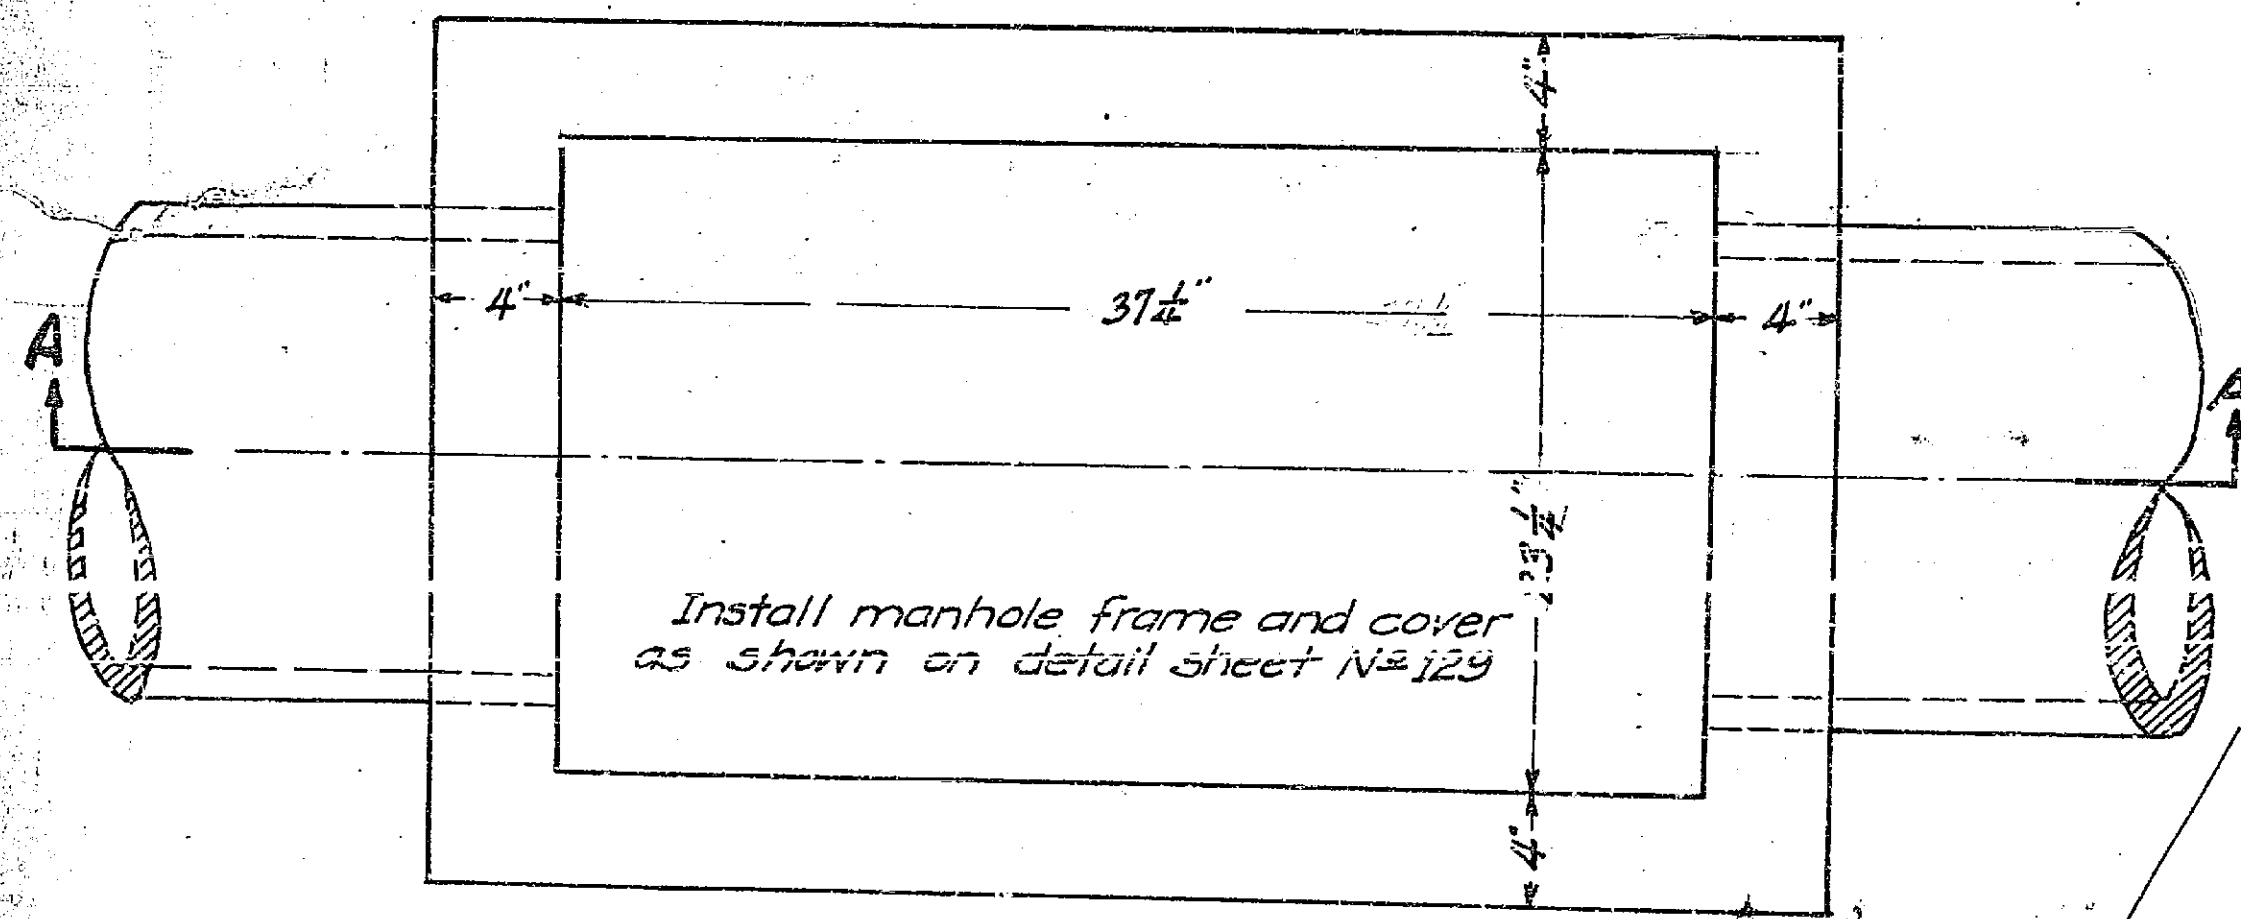

TYPICAL PLAN OF CONCRETE JUNCTION BOX
Scale 1 1/2 in. = 1 ft.

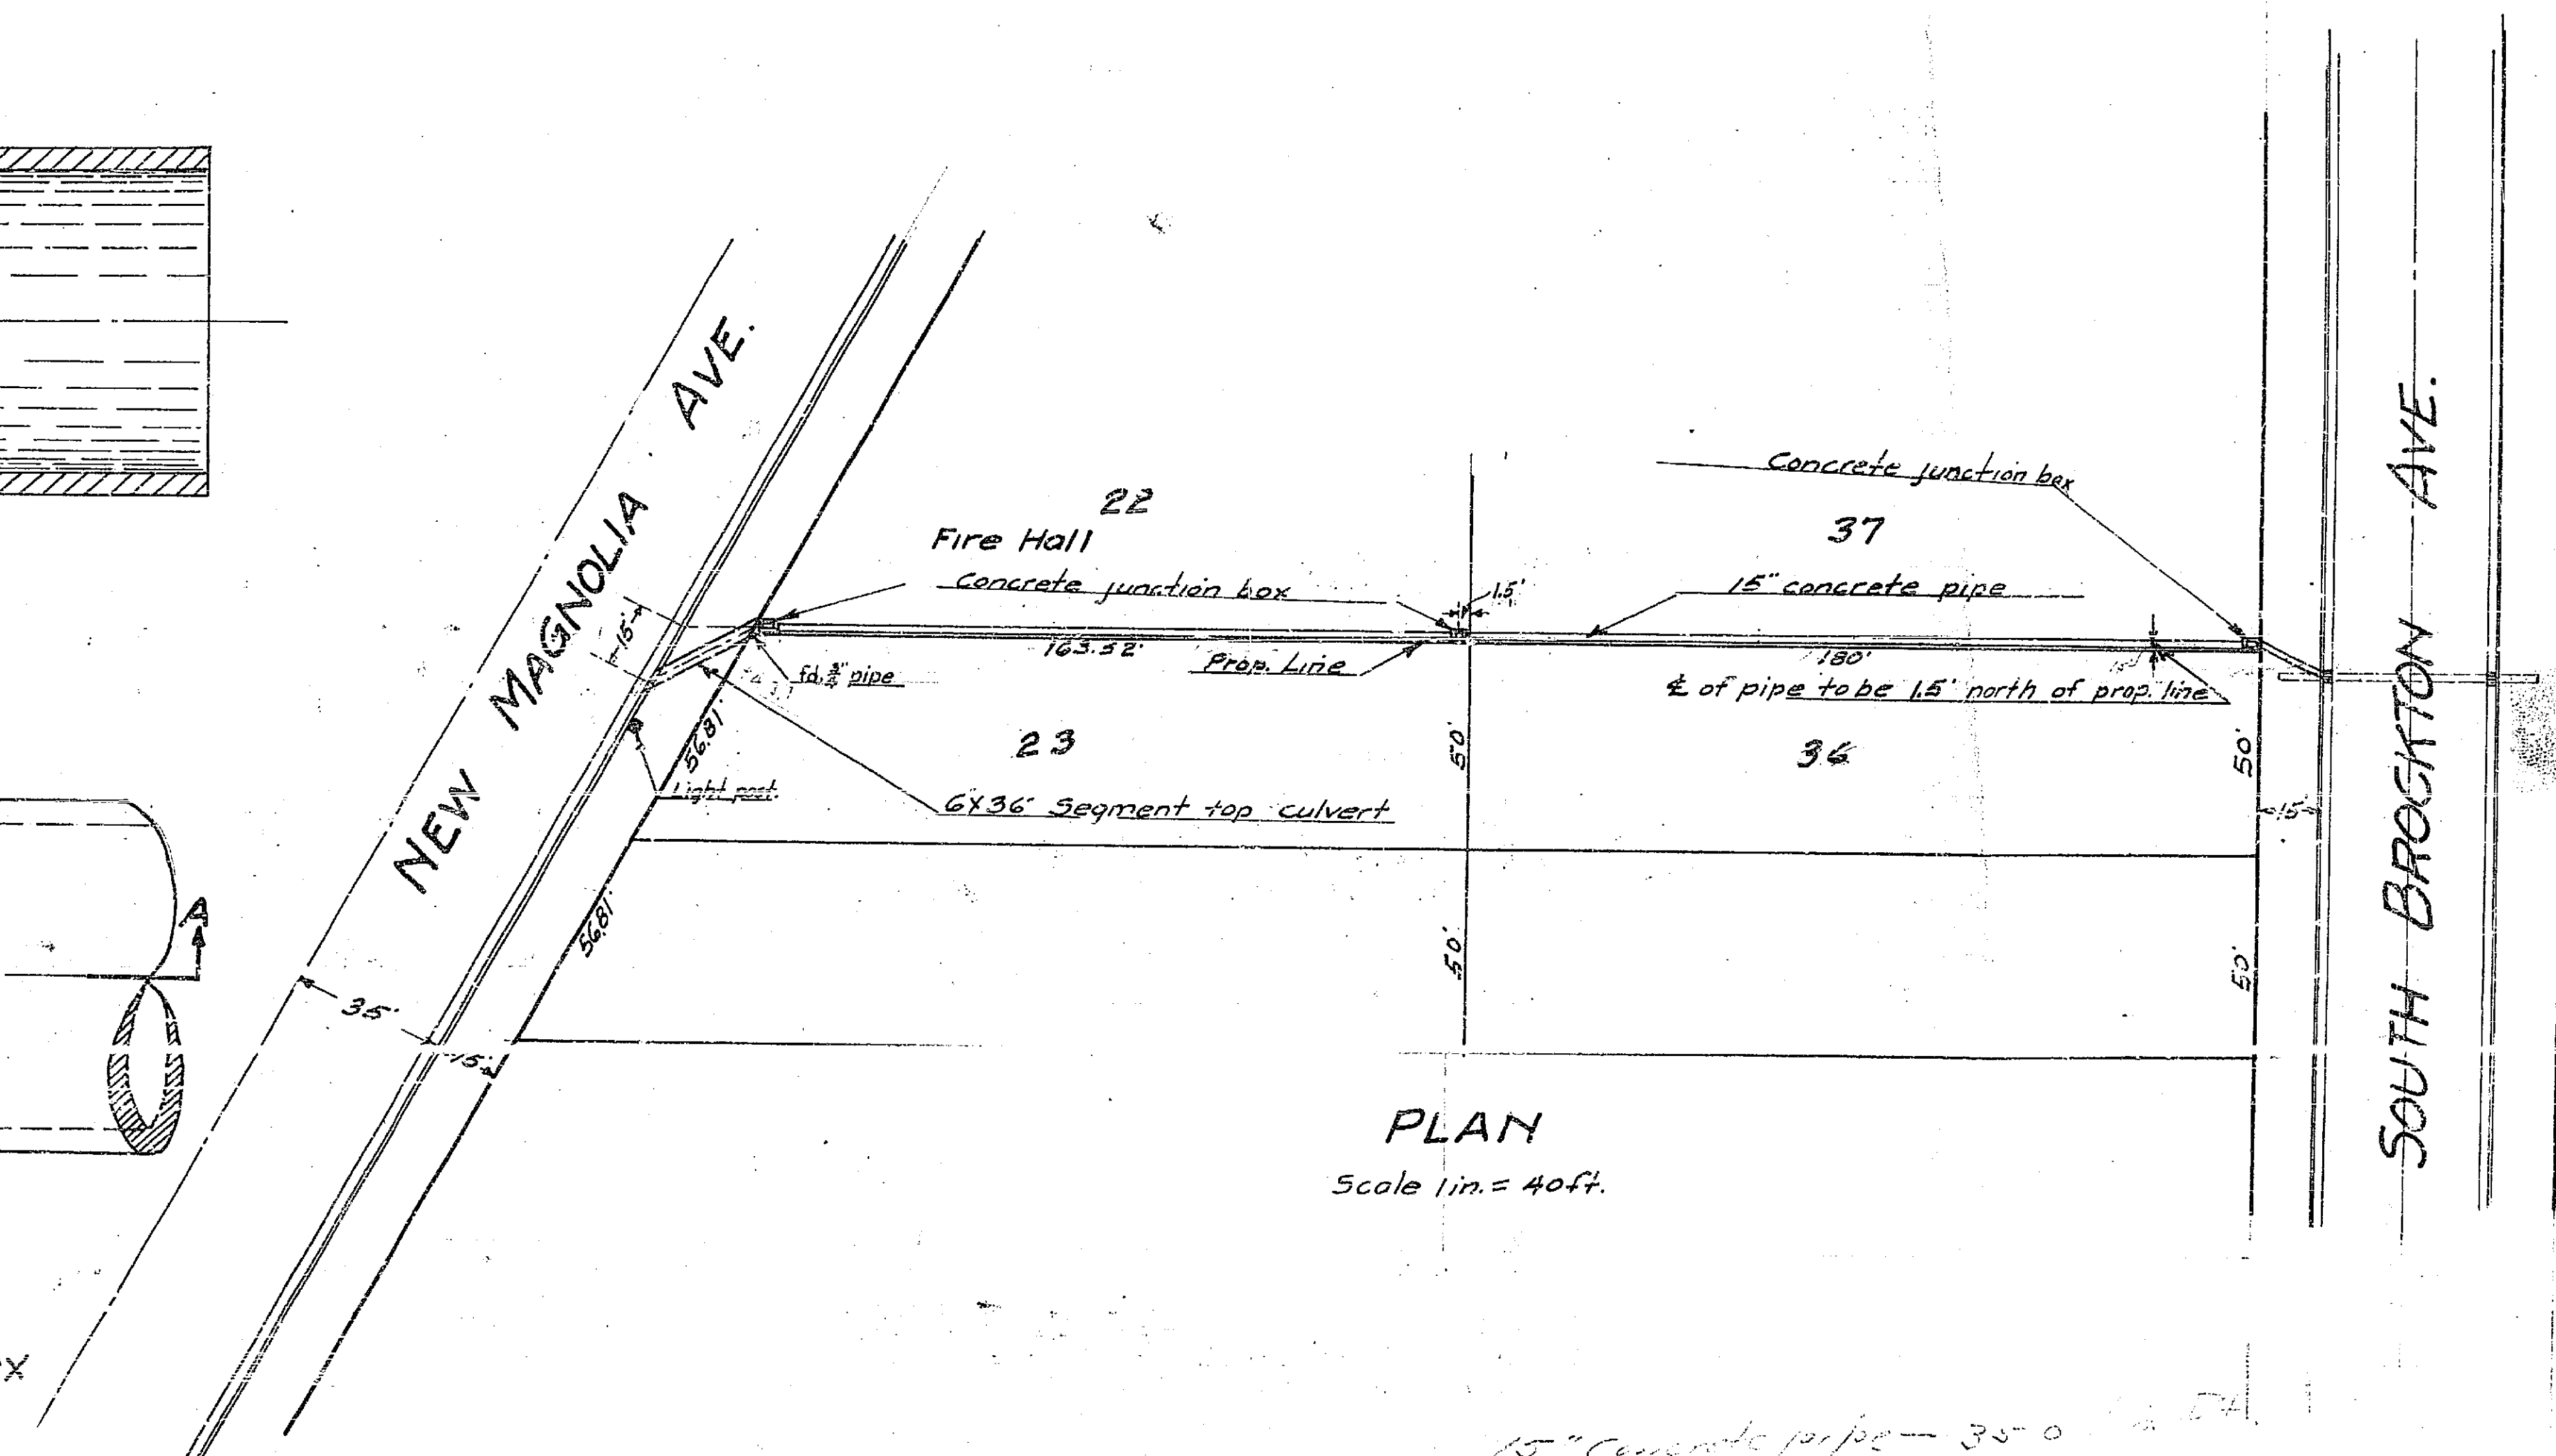

PLAN

Scale 1 in. = 40 ft.

15" Concrete pipe - 350' 1/2 dia.
6x36 Segment top culv. 50' dia.
Concrete junction boxes - 2

954B