



Lemon 12th Street Storm Drain Laterals			
Drawing Number	Sheet Number	Total Sheets	Field Books
983	1	5	8120-29
Drawn	Checked	Approved	
G. H. ...	...	...	
4-4-1936	7-27-36		

PROFILE OF LIME STREET

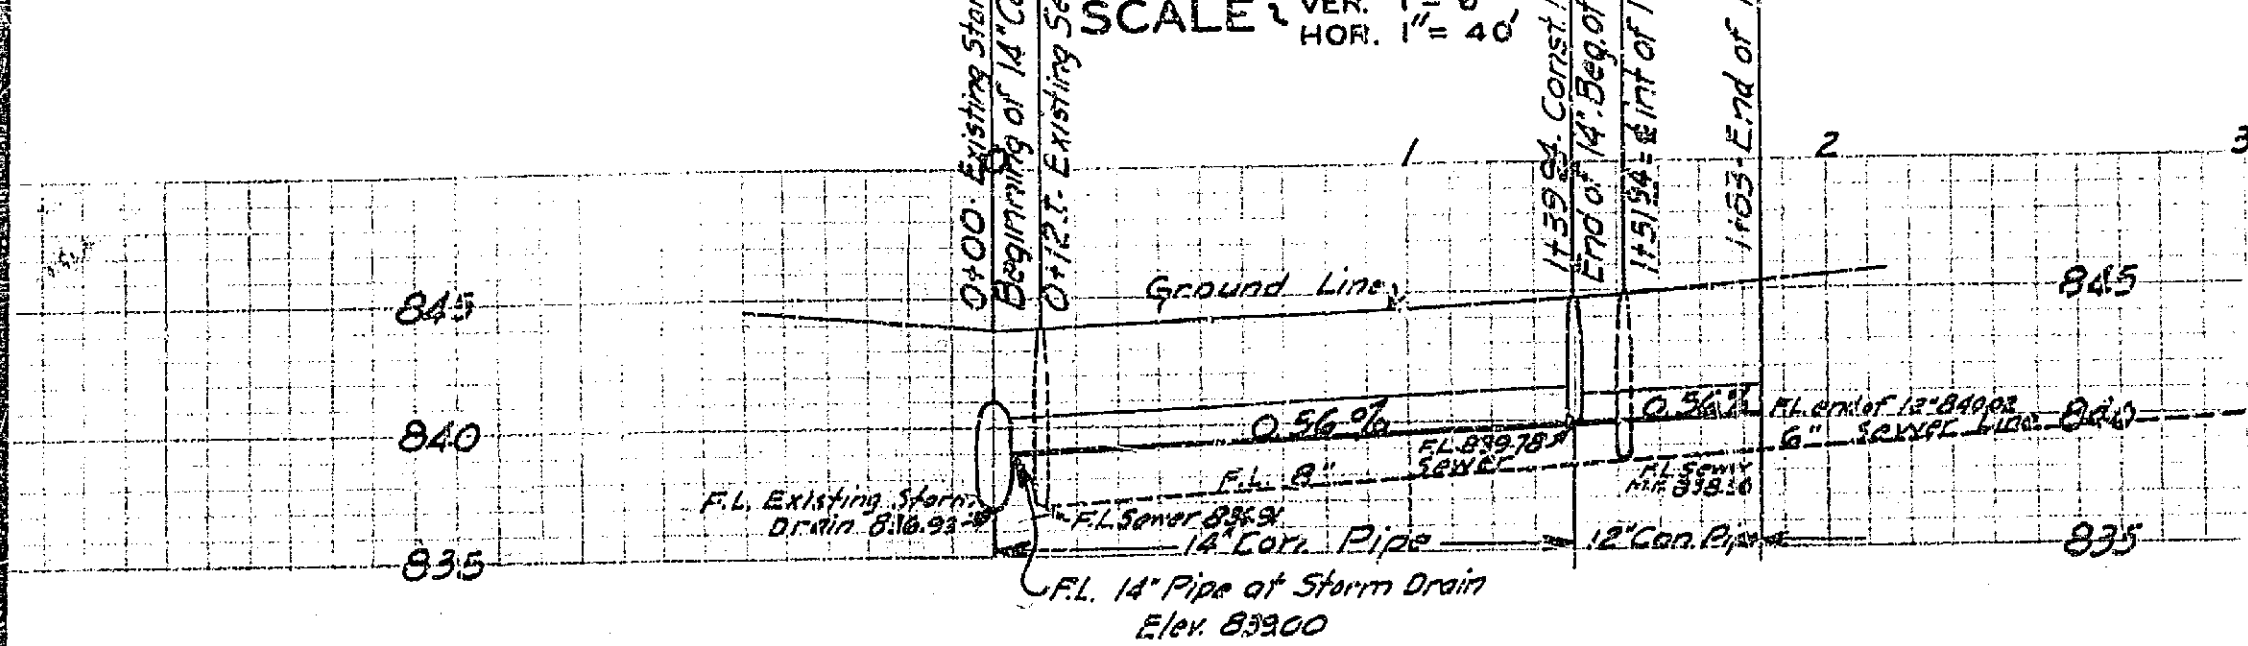

PLAN OF LIME STREET

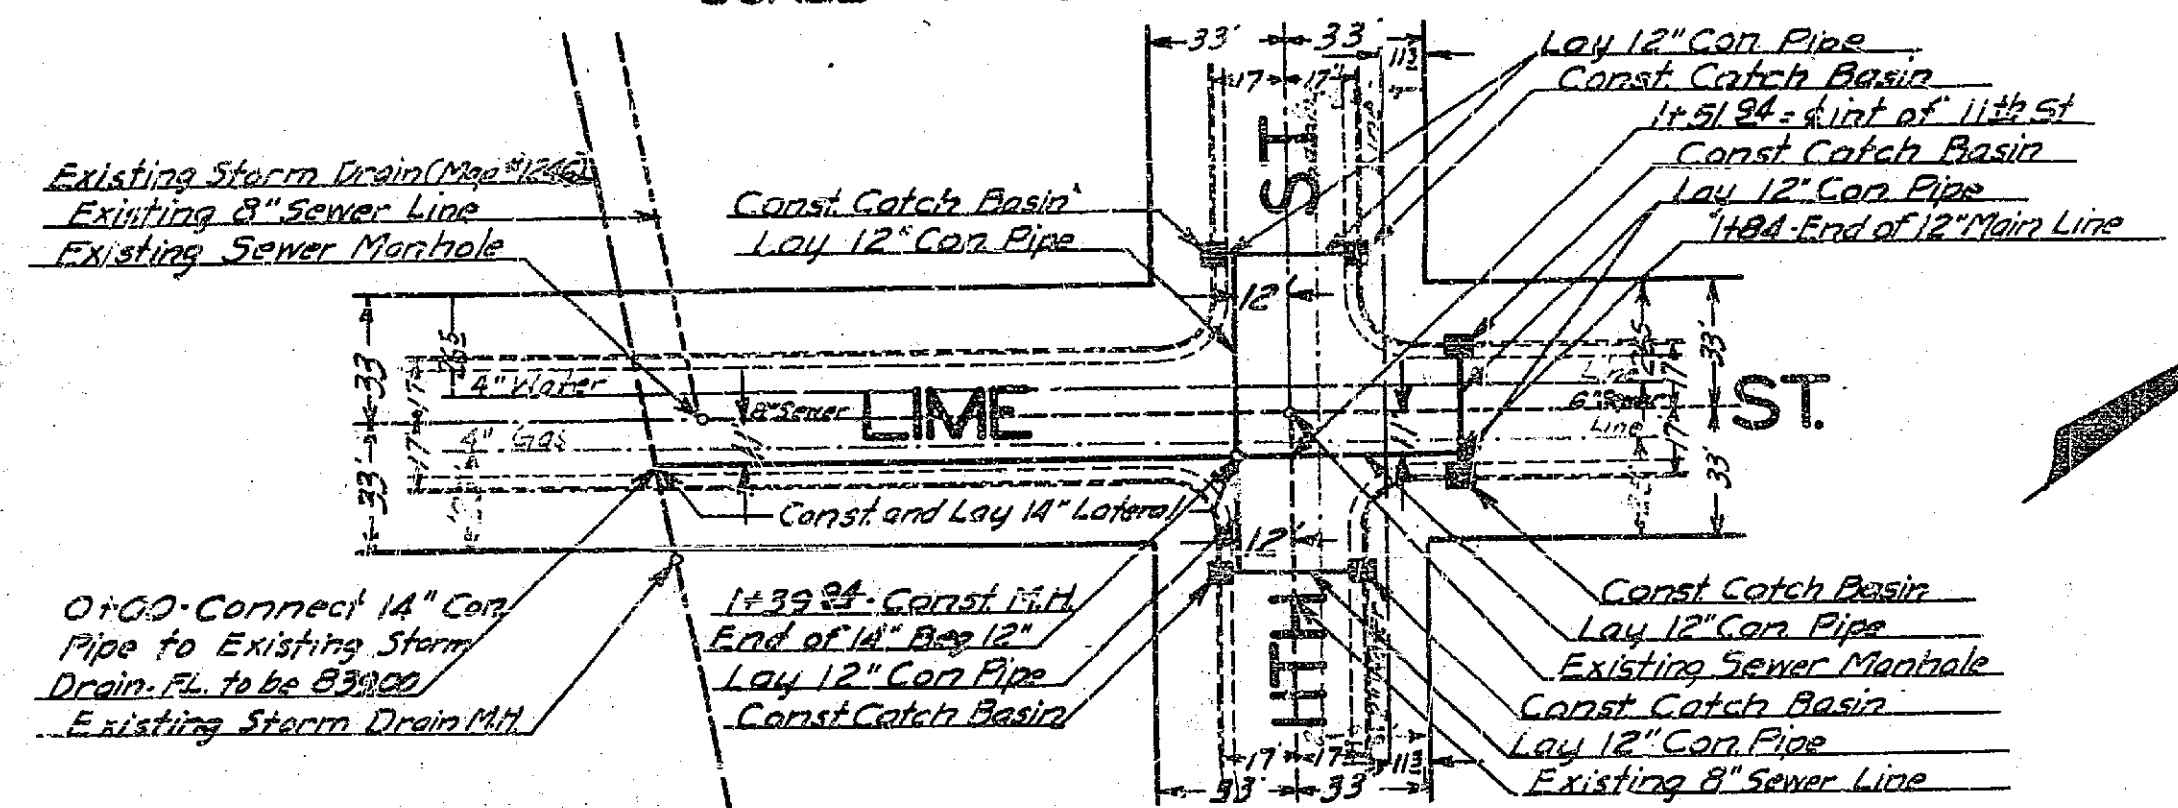

PLANS AND PROFILES  
LEMON AND TWELFTH STREET STORM DRAIN LATERALS

THE CONSTRUCTION OF CONCRETE PIPE STORM DRAINS WITH CONCRETE CATCH BASINS AND CONCRETE MANHOLES ON

LEMON STREET  
FROM TWELFTH STREET TO FOURTEENTH STREET, ALSO,


SEVENTH STREET  
EIGHTH STREET  
THIRTEENTH STREET  
FROM LEMON STREET TO VINE STREET, ALSO,

TENTH STREET  
LEMON STREET TO LIME STREET, ALSO,



LIME STREET  
FROM OLD 12TH ST. CANAL TO 11TH ST.  
ALSO CONCRETE CATCH BASINS ON

LEMON STREET  
FROM SEVENTH STREET TO TWELFTH STREET

TWELFTH STREET  
FROM LEMON STREET TO MARKET STREET

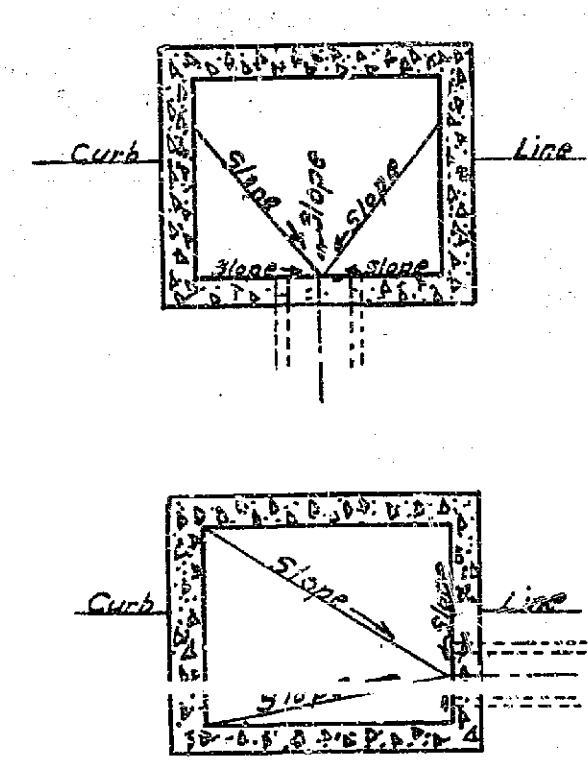

- Steel List for Catch Basin
- 8 - 1/2" Bars 20' long
  - 3 - 1/2" " 4'10" "
  - 2 - 3/4" " 4'10" "
  - 2 - 3/4" " 2'10" "
  - 1 - 3 1/2" x 3 1/2" x 1/2" x 50" Gal Angle Iron
  - 3 - 5/8" Bars 1'4" long
  - 1 - Frame and Cover Set

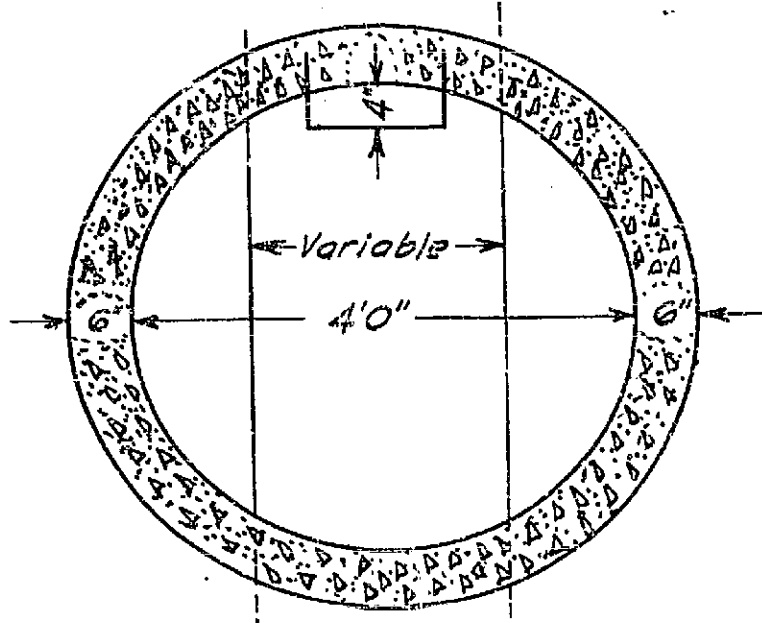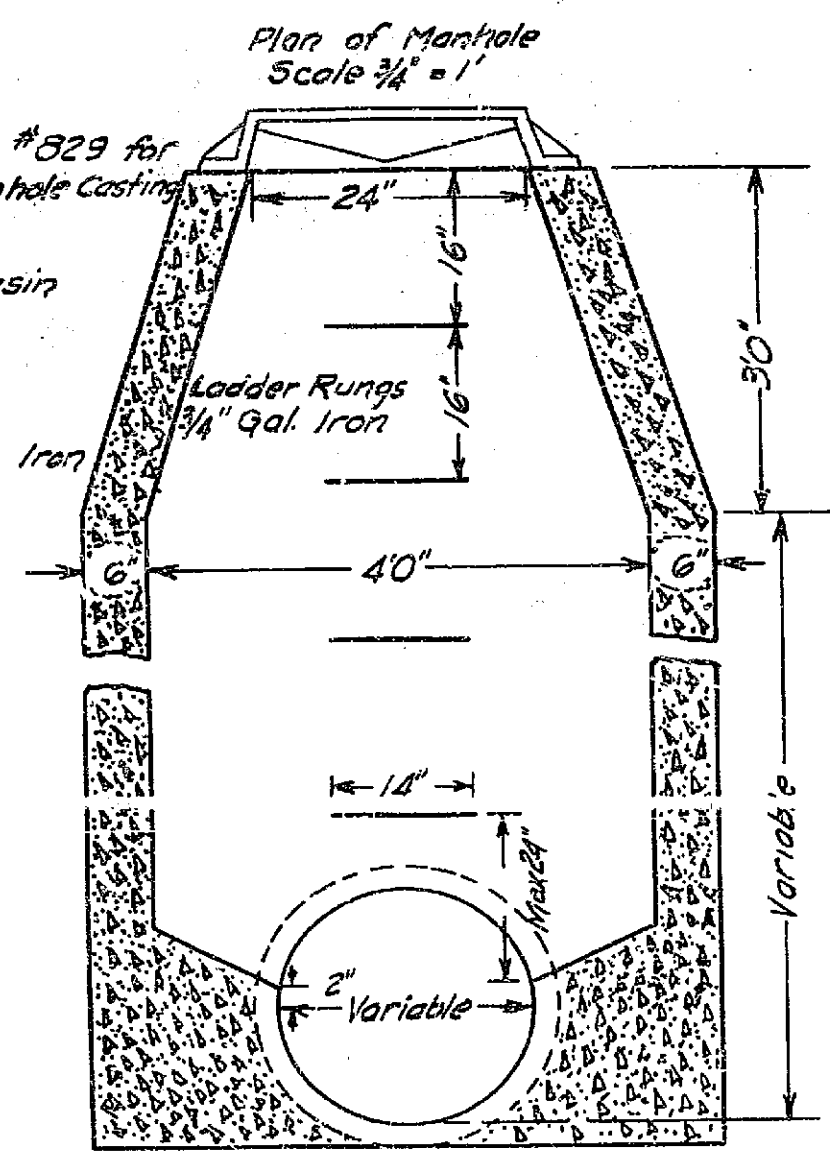

ENGINEERING DEPARTMENT CITY OF RIVERSIDE JULY 1936

APPROVED CITY ENGINEER


APPROVED AND ADOPTED BY THE MAYOR AND COUNCIL OF THE CITY OF RIVERSIDE THIS 28<sup>th</sup> DAY OF JULY 1936  
 CITY CLERK CITY OF RIVERSIDE

983

Drawing Number	Sheet Number	Total Sheets	Field Date
983	2	5	9/20/29
Drawn by		Checked by	Approved by
C. H. ...		T. ...	J. ...


### PROFILE - EIGHTH STREET

SCALE - VER. 1" = 6'  
HOR. 1" = 40'

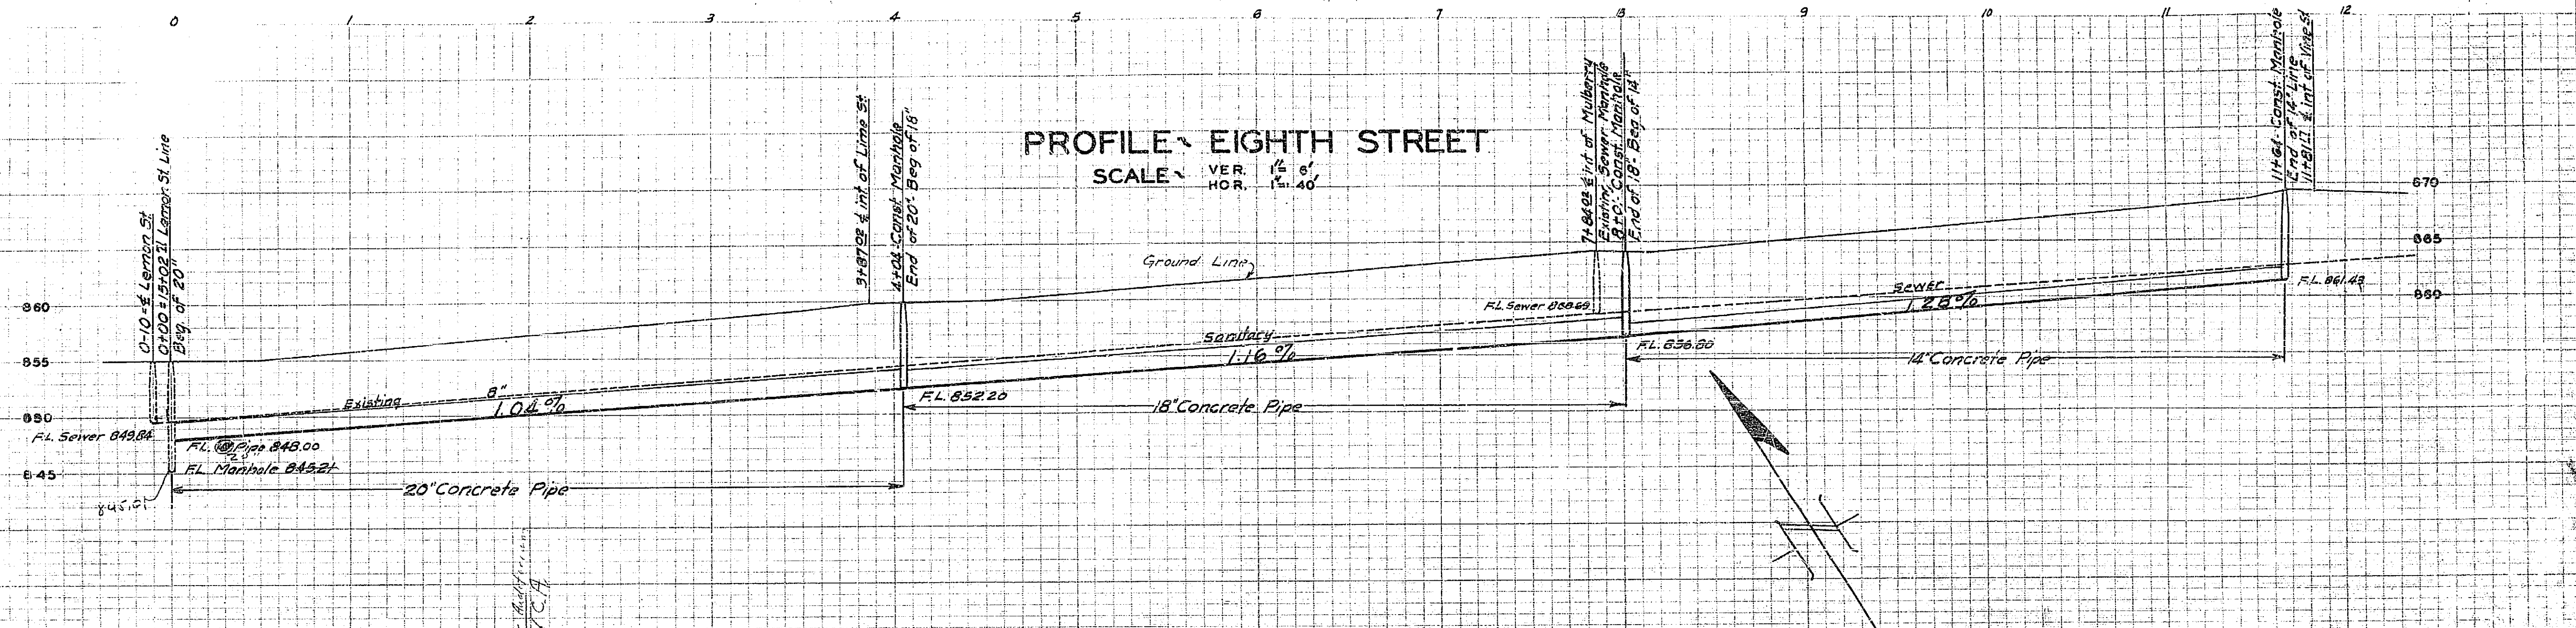


### PLAN - SEVENTH ST.

SCALE - 1" = 40'

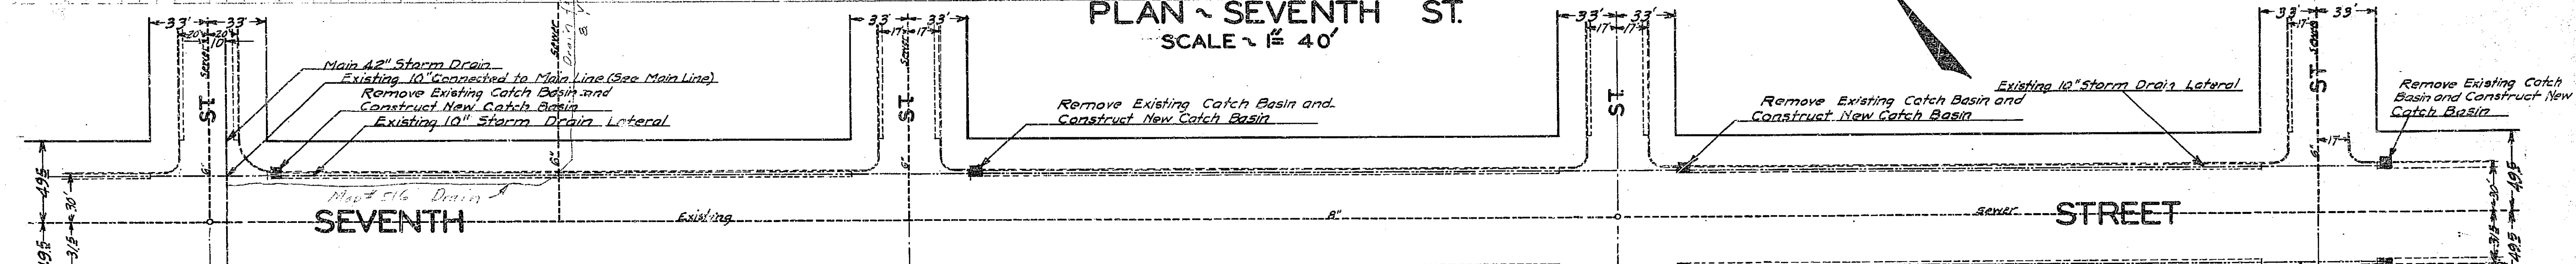

### PLAN - EIGHTH ST.


SCALE - 1" = 40'

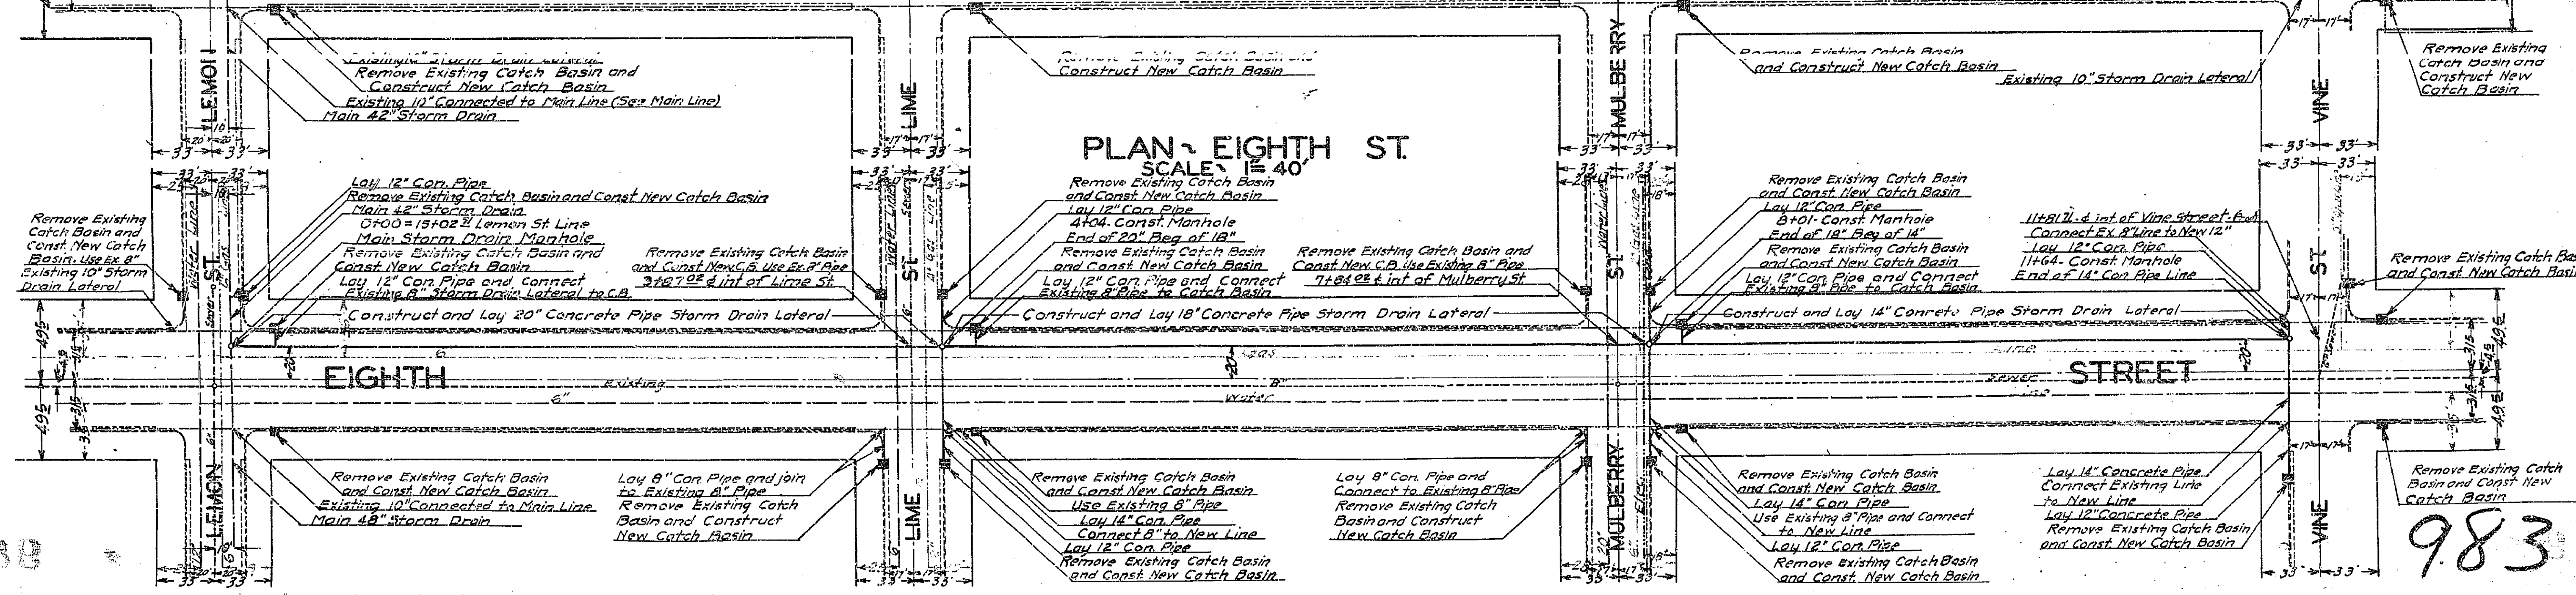


983

PLAN OF INTERSECTION AT  
LEMON ST. & ELEVENTH ST.  
SCALE 1" = 40'


Lemon St. Storm Drain Laterals			
Drawing Number	Sheet Number	Total Sheets	Field Books
983	3	5	312-19-20-22
Drawn John H. Spiller July-13-1922	Checked H. H. Linder 7-24-26	Approved <i>[Signature]</i>	

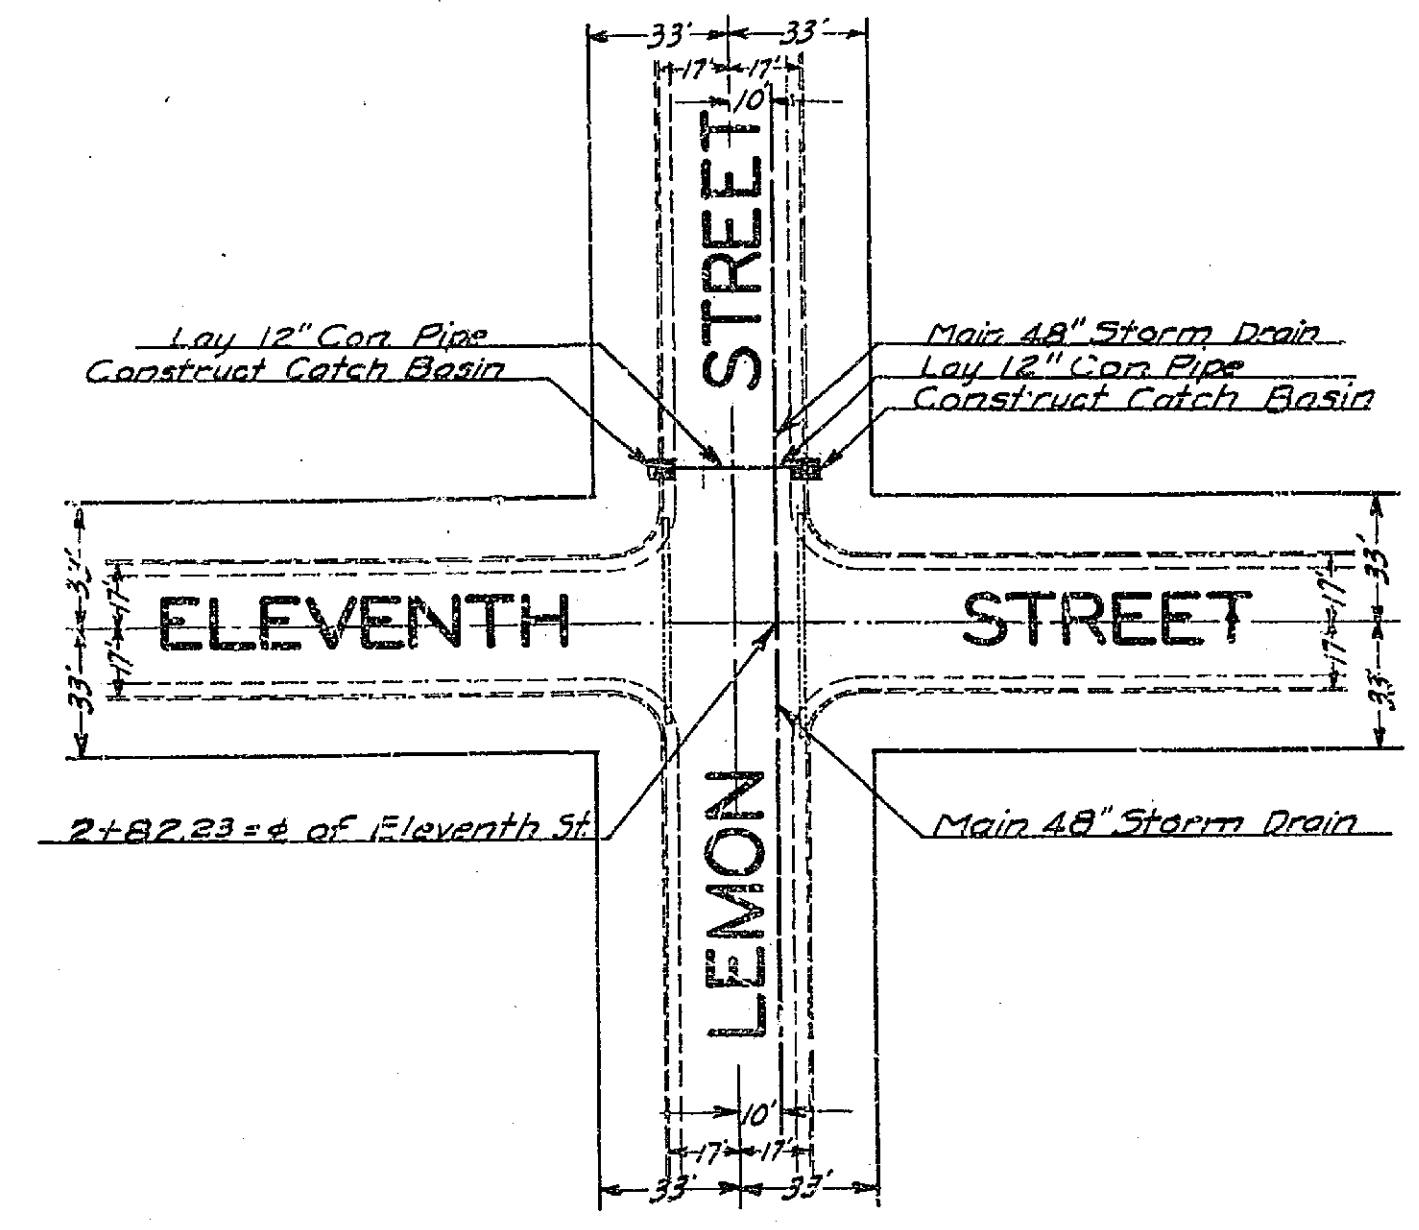


PLAN OF INTERSECTION AT  
LEMON ST. AND NINTH ST.  
SCALE 1" = 40'

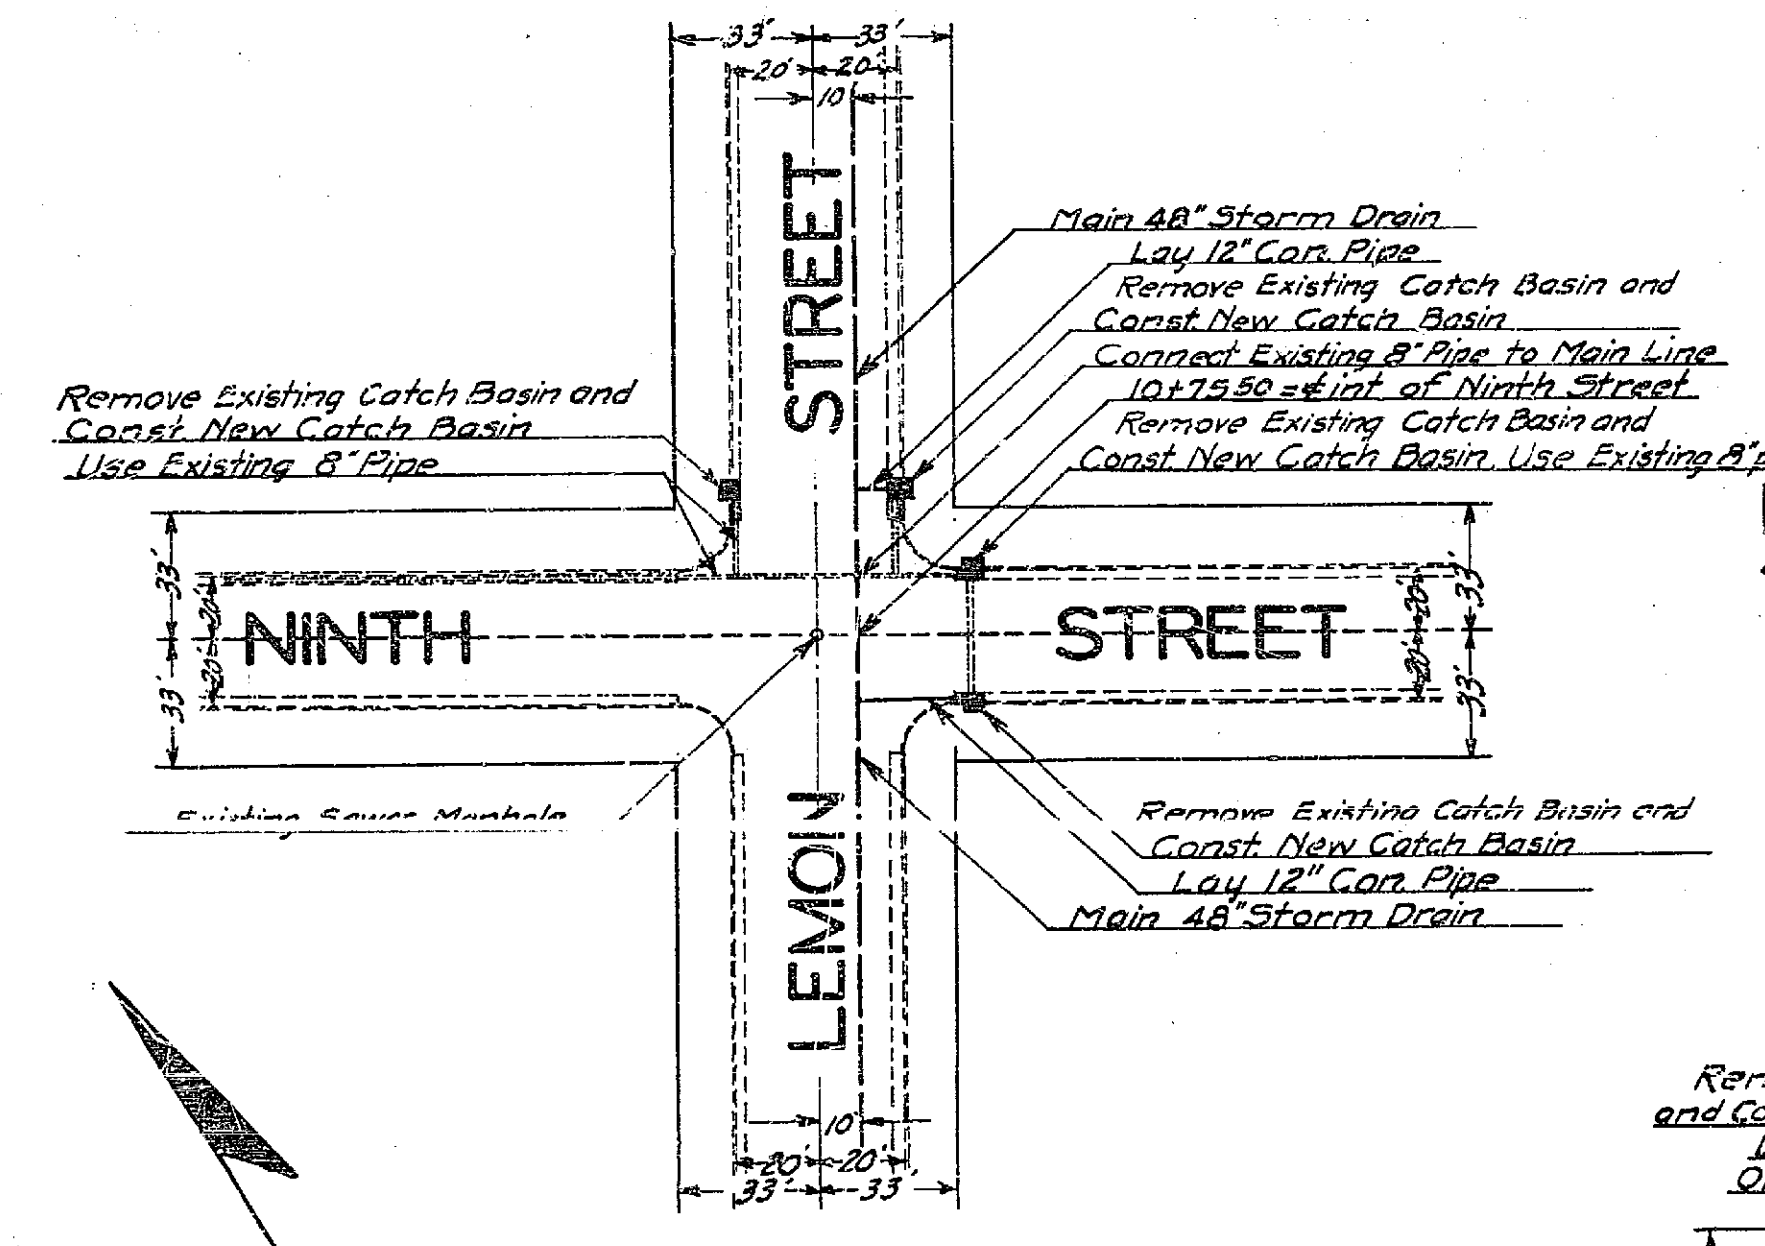


PLAN OF INTERSECTION AT  
TWELEFTH ST. & ORANGE ST.  
SCALE 1" = 40'

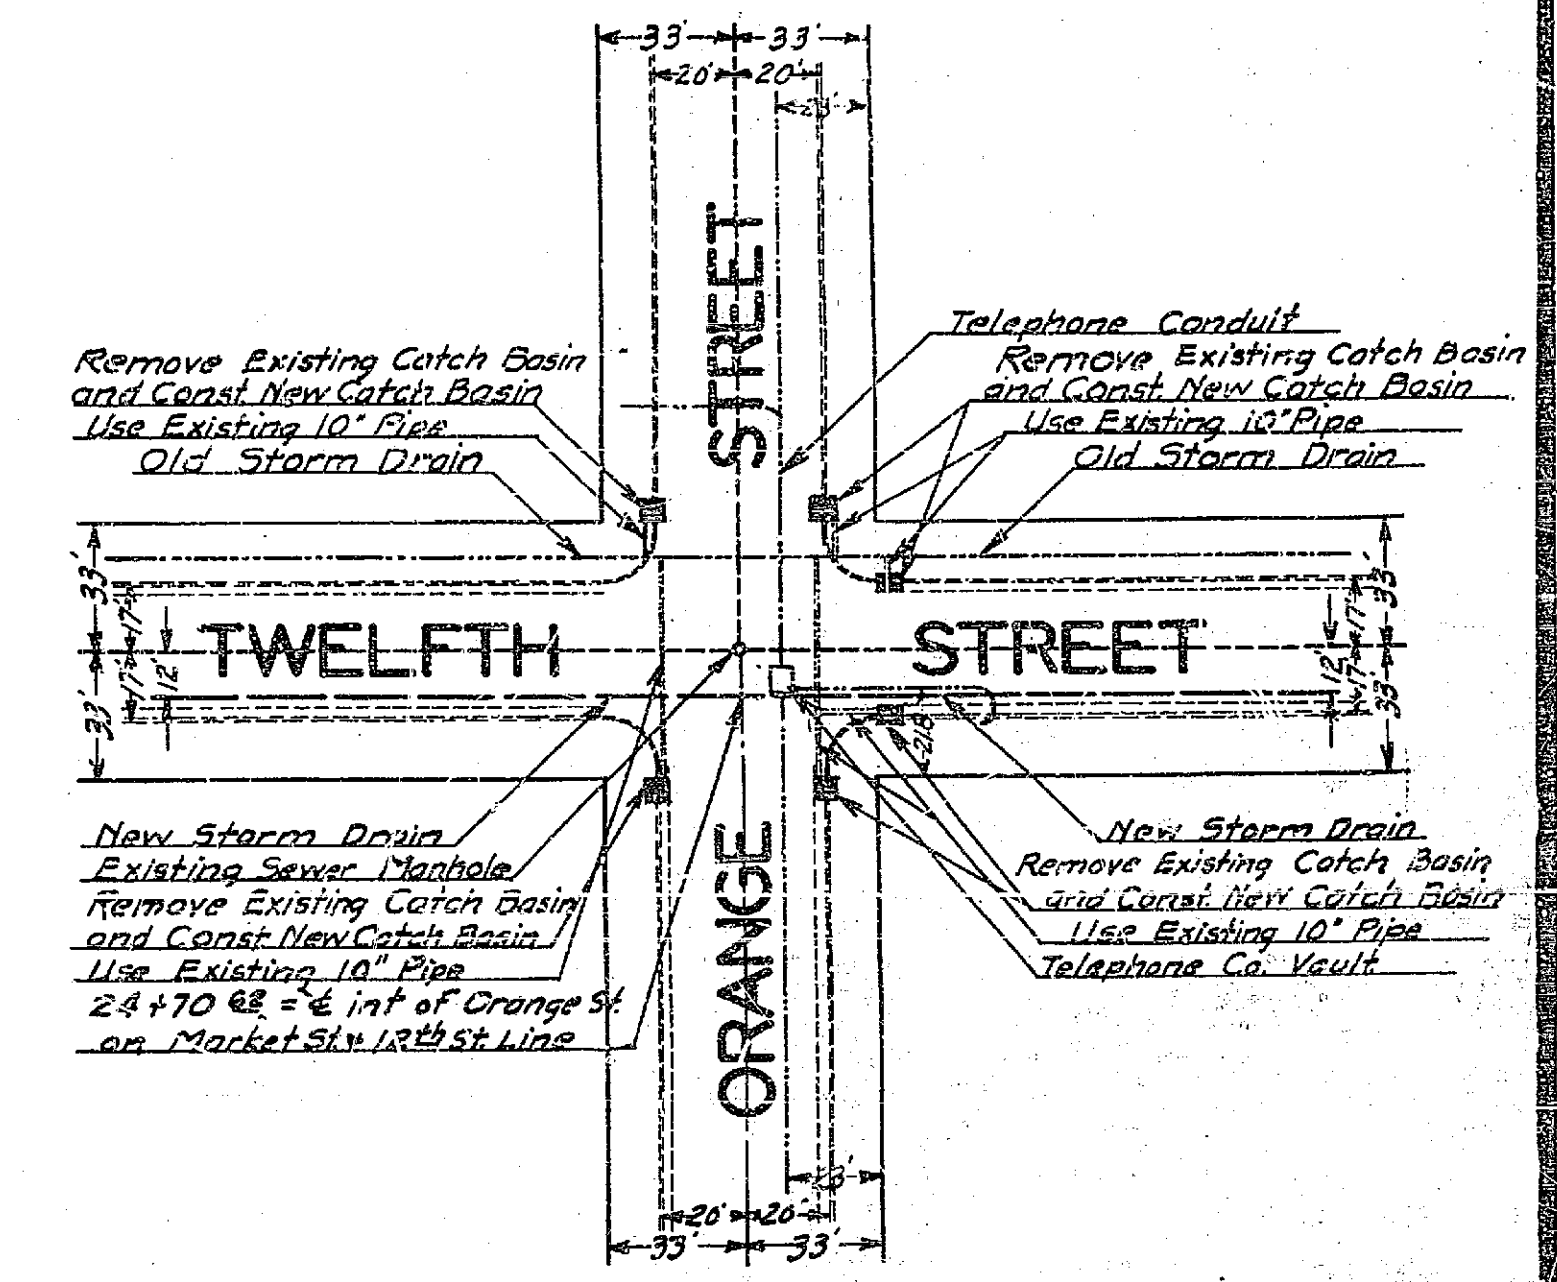



PLAN OF INTERSECTION AT  
TWELEFTH ST. AND MAIN ST.  
SCALE 1" = 40'

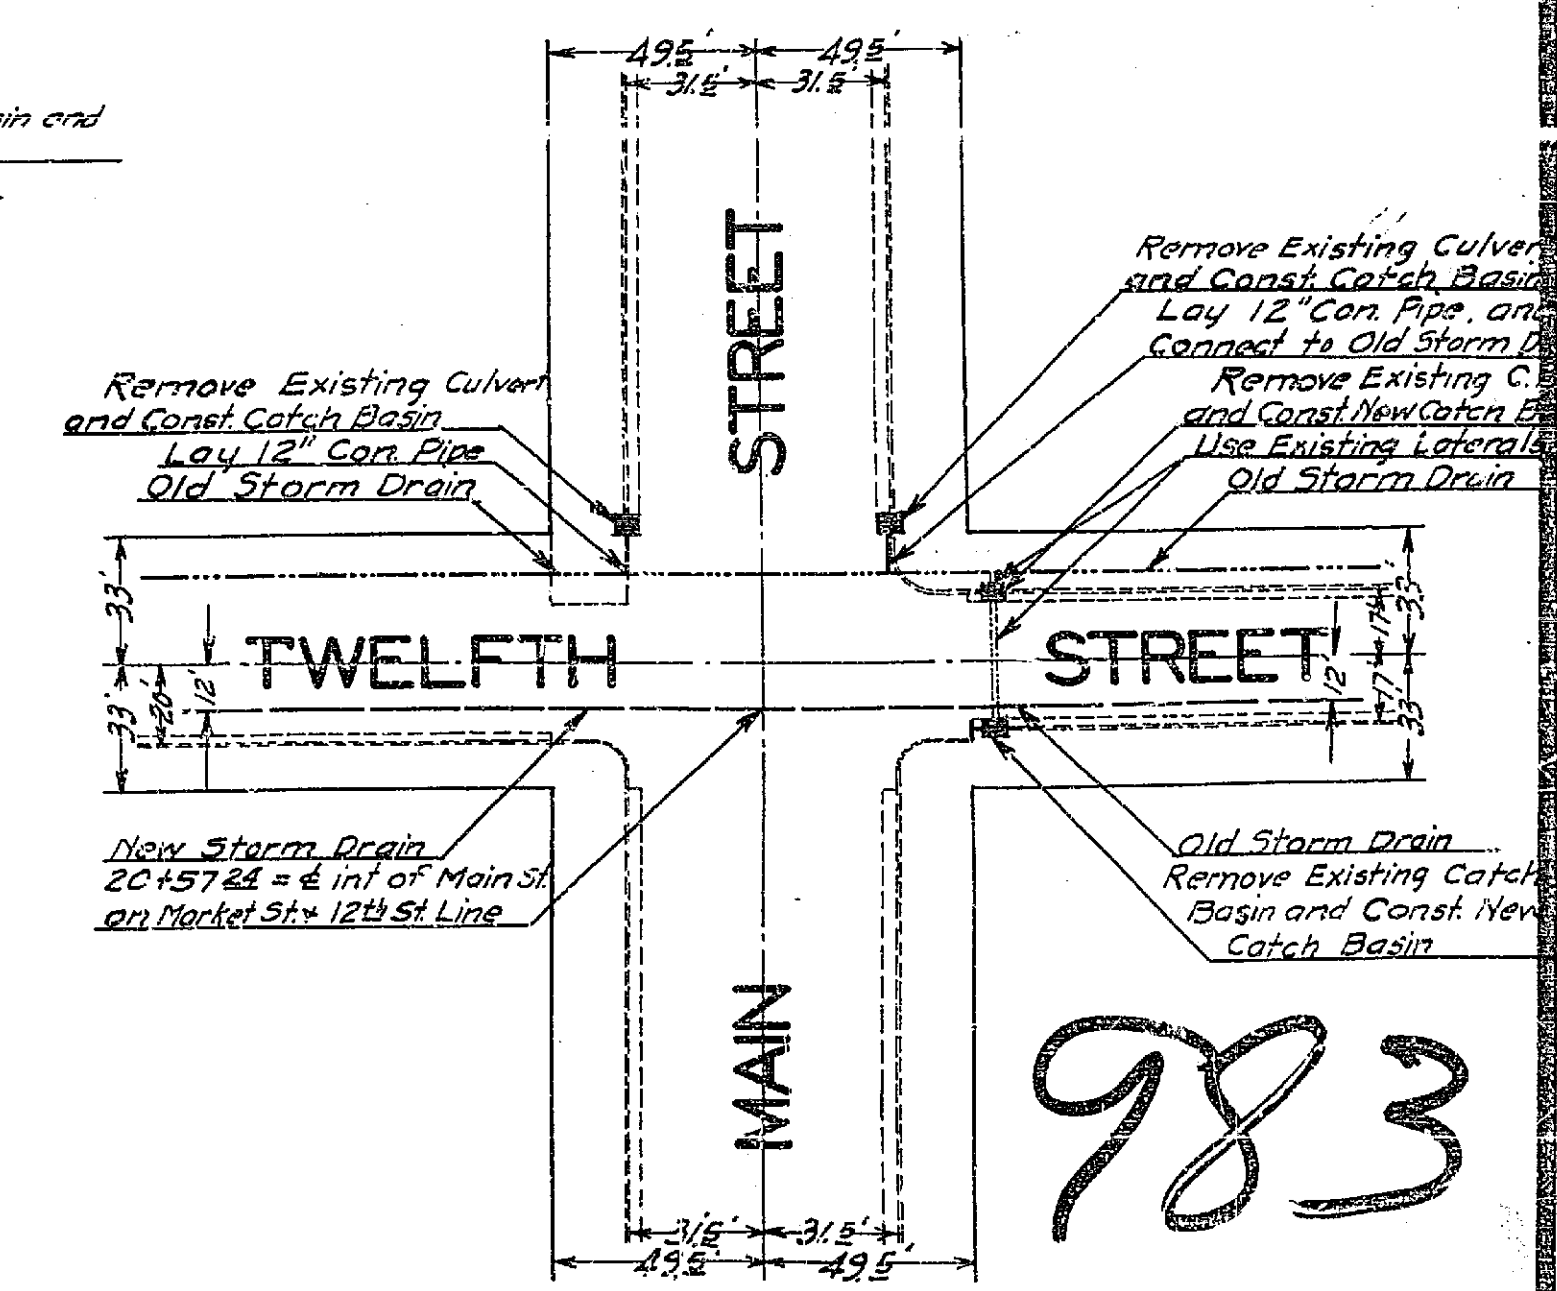

PROFILE TENTH STREET  
SCALE 1" = 40'

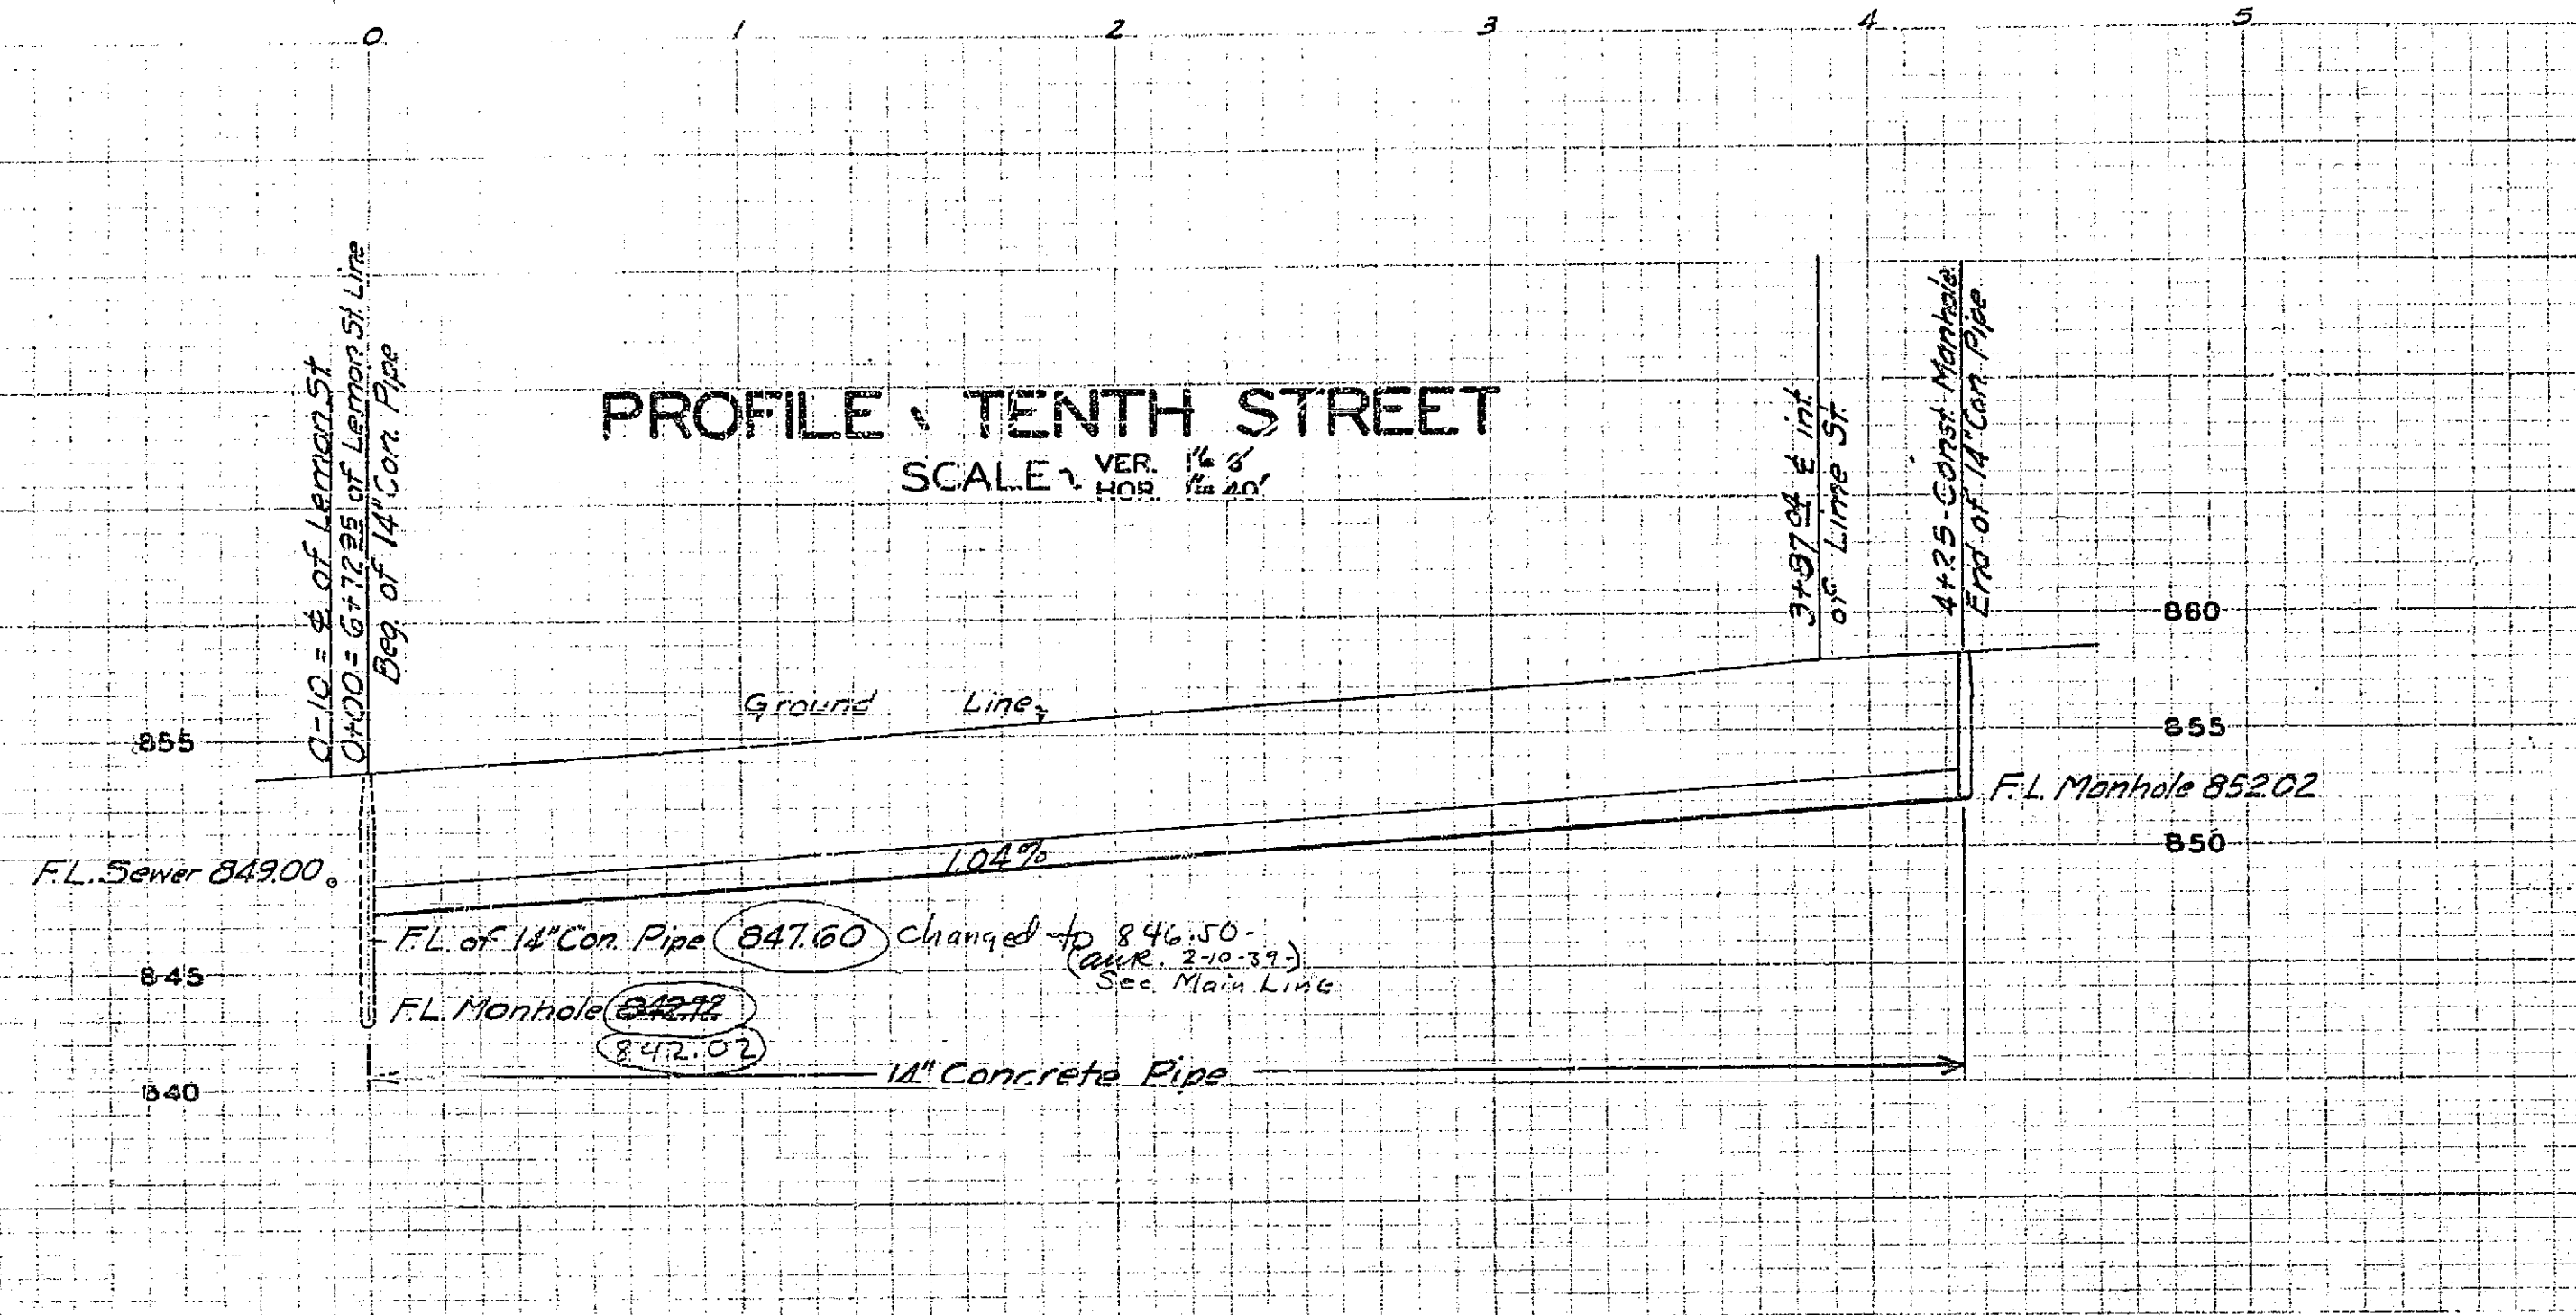


PLAN TENTH STREET  
SCALE 1" = 40'

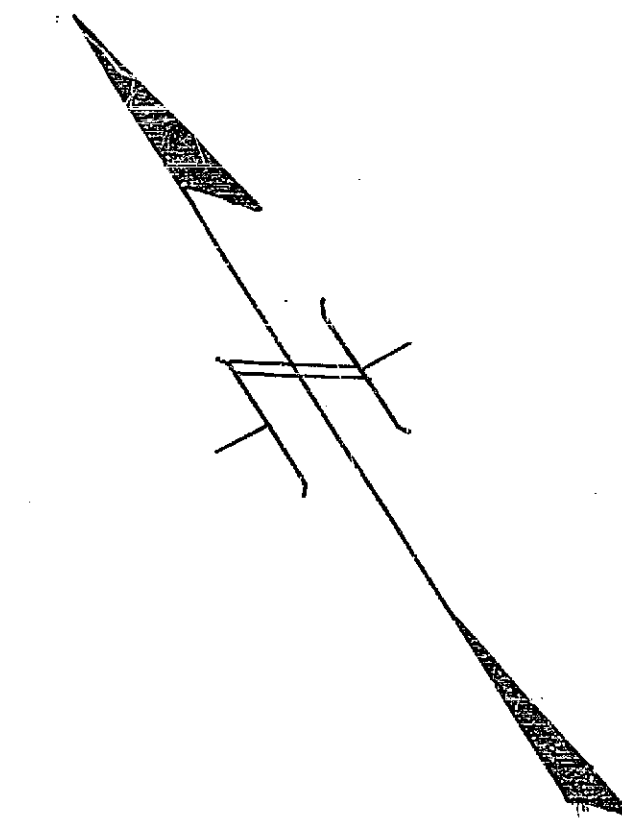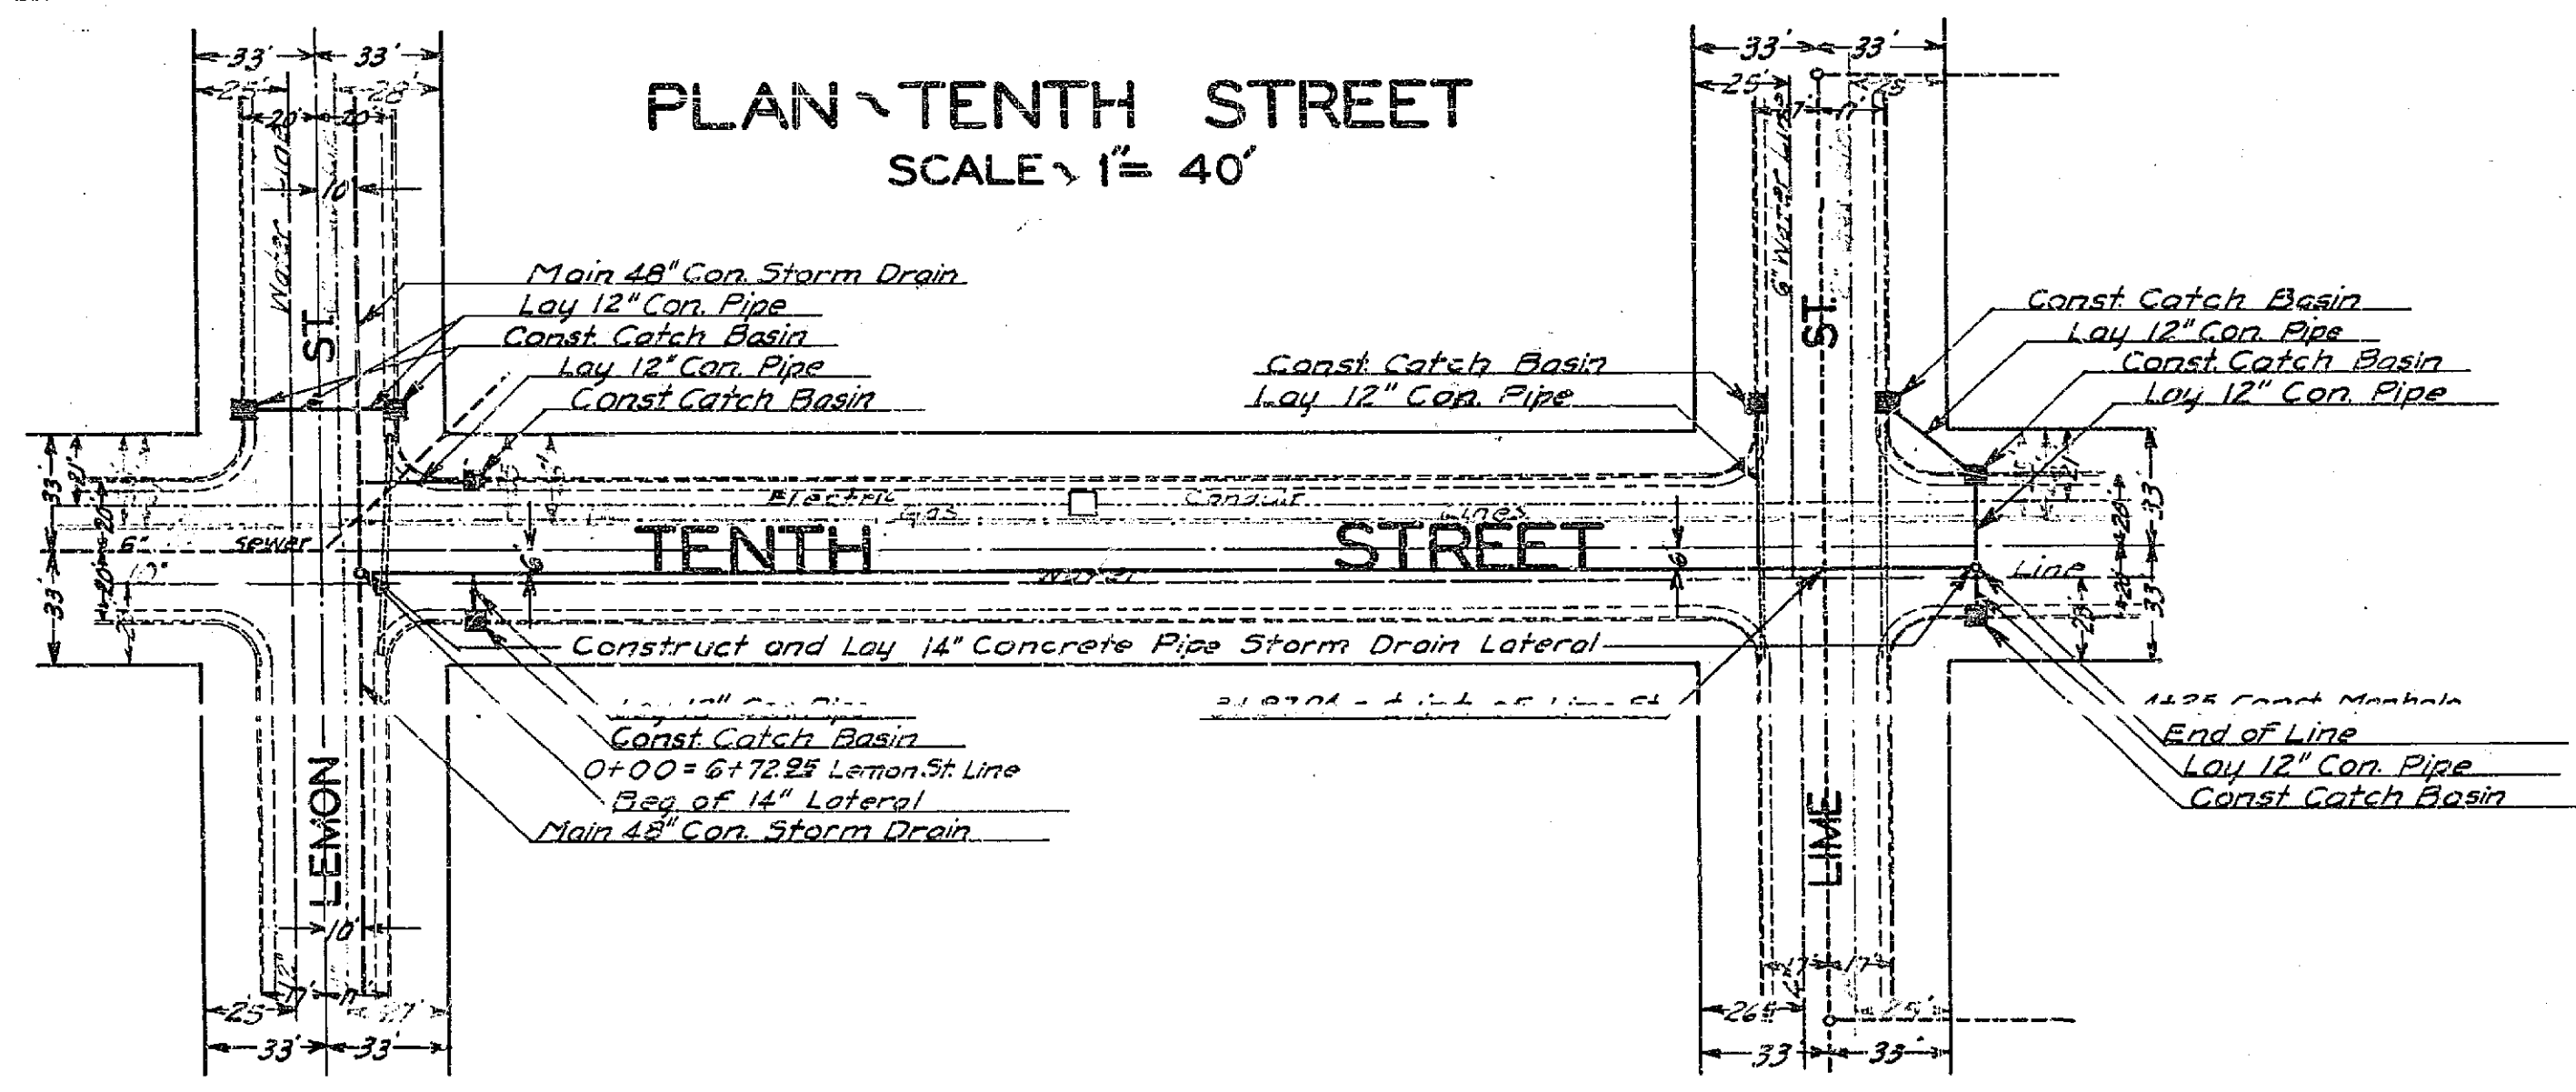

983

# PROFILE OF LEMON STREET


SCALE 1" = 40'

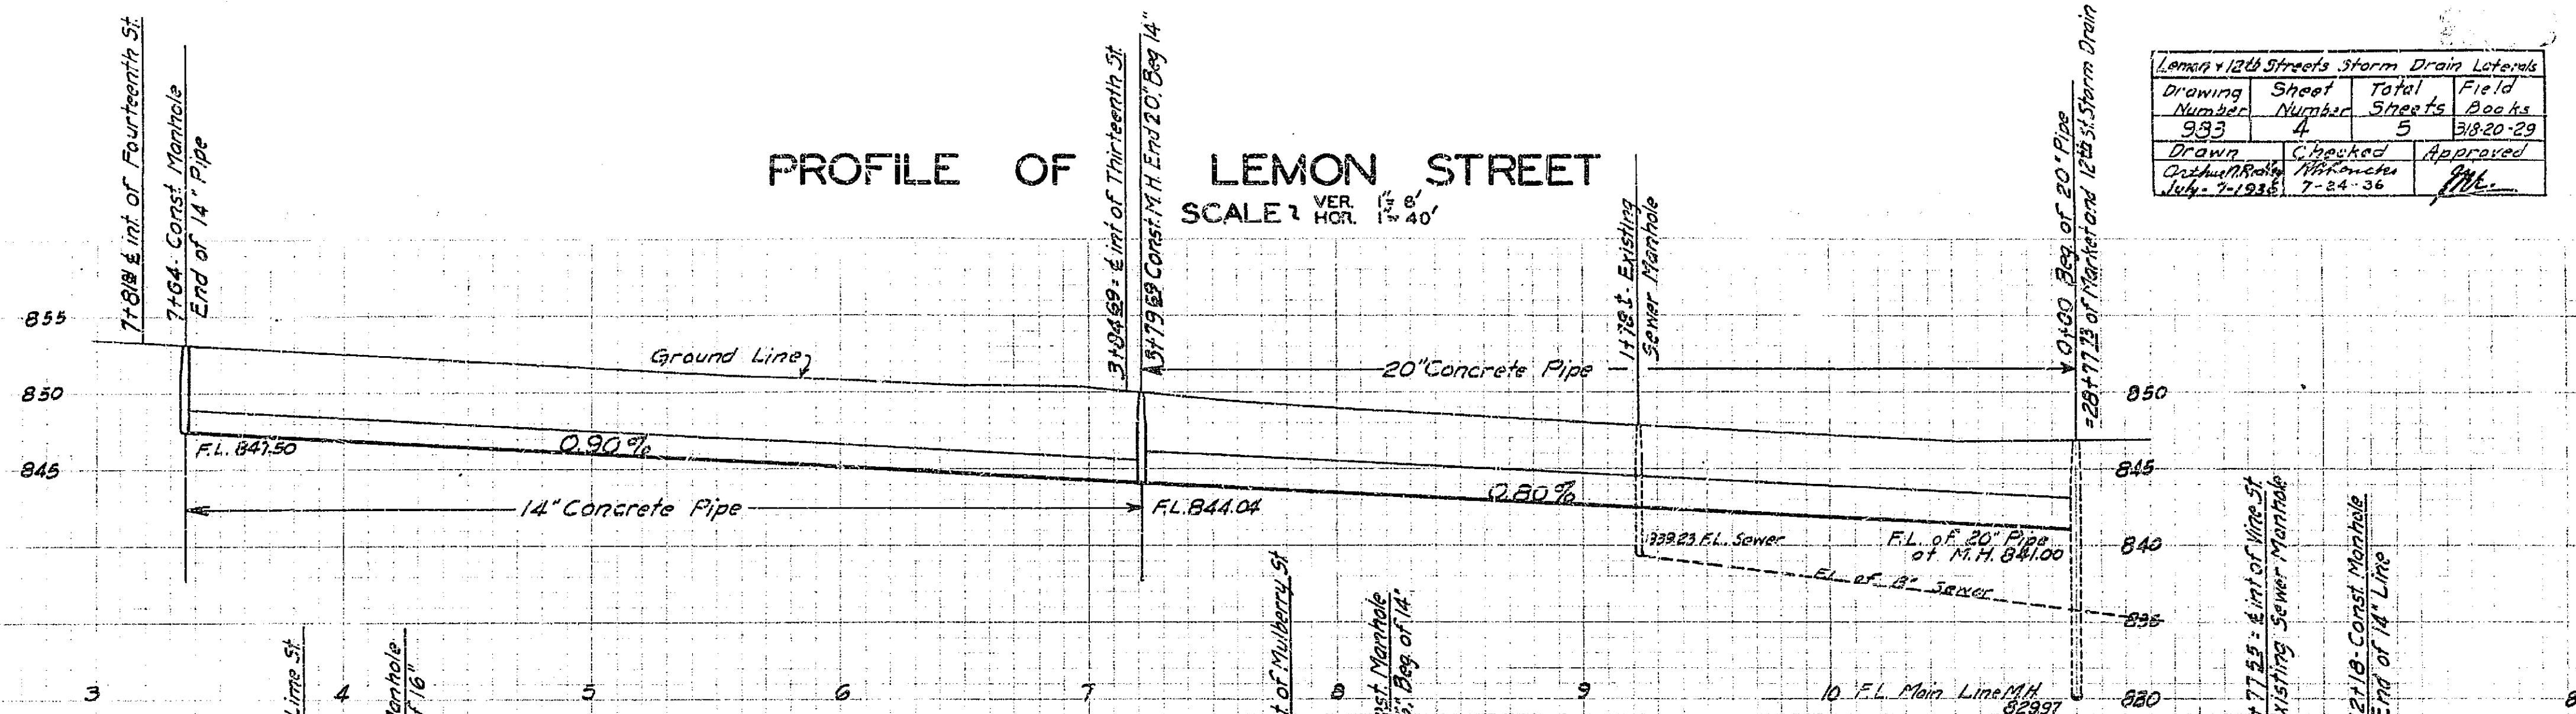

Lemon & 12th Streets Storm Drain Laterals			
Drawing Number	Sheet Number	Total Sheets	Field Books
983	4	5	3820-29
Drawn	Checked	Approved	
Oct 18 1935	7-24-36		


# PROFILE OF THIRTEENTH STREET

SCALE 1" = 40'

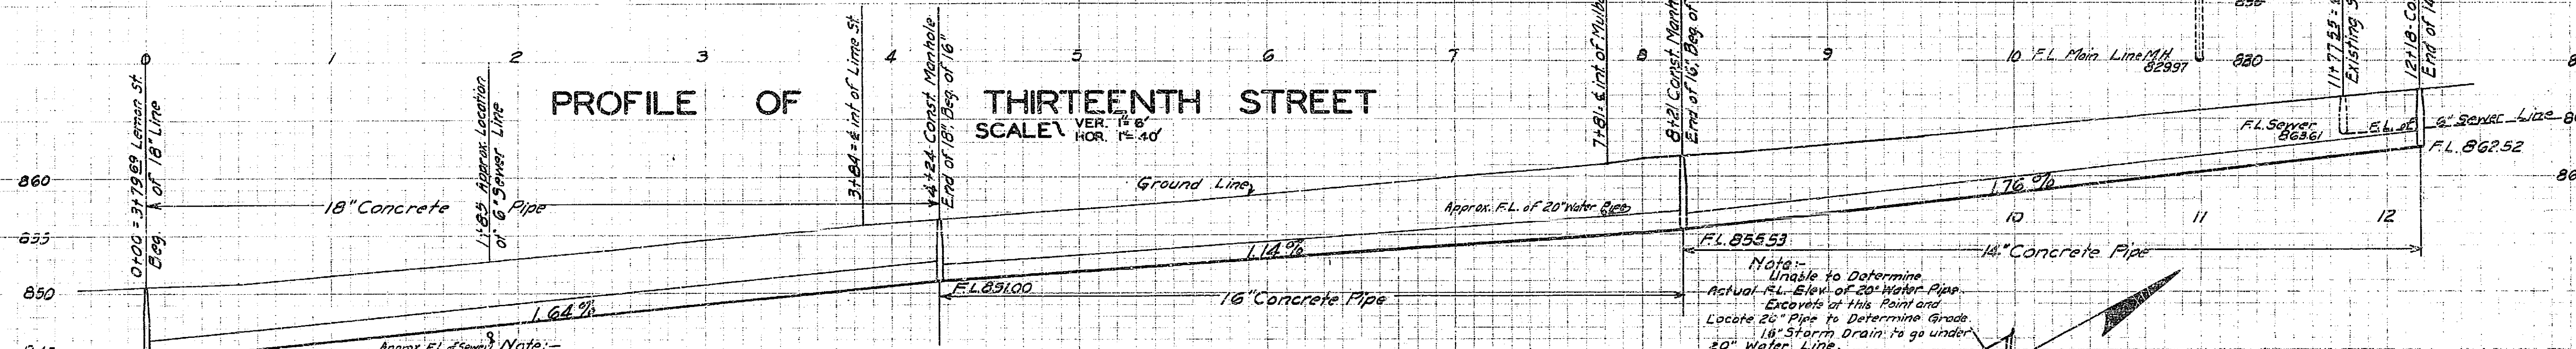


# PLAN OF LEMON STREET

SCALE 1" = 40'

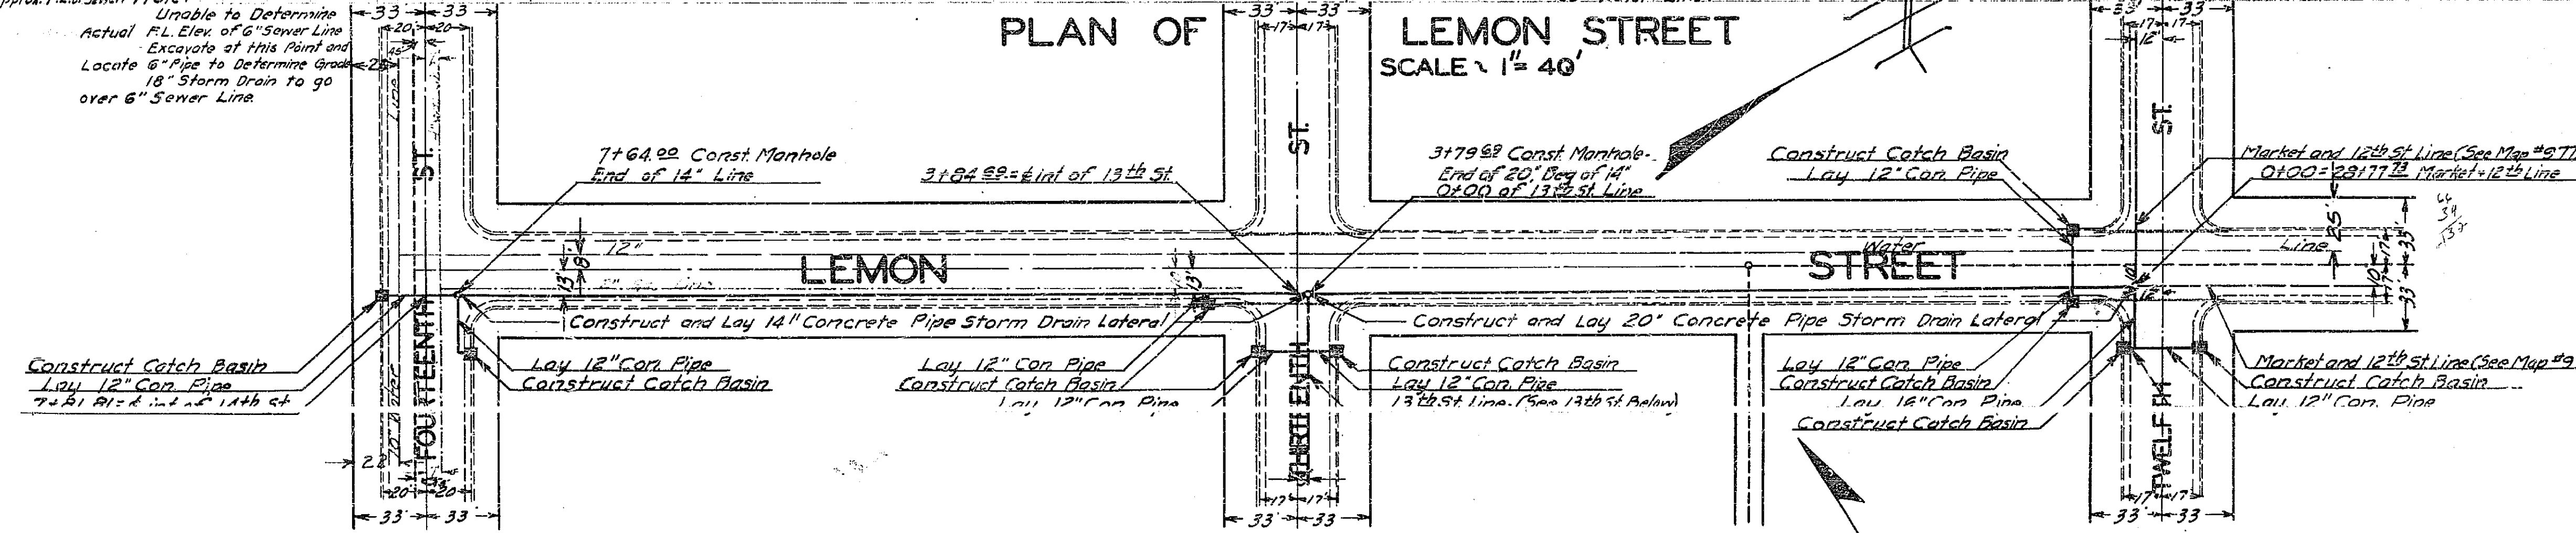

# PLAN OF THIRTEENTH STREET

SCALE 1" = 40'

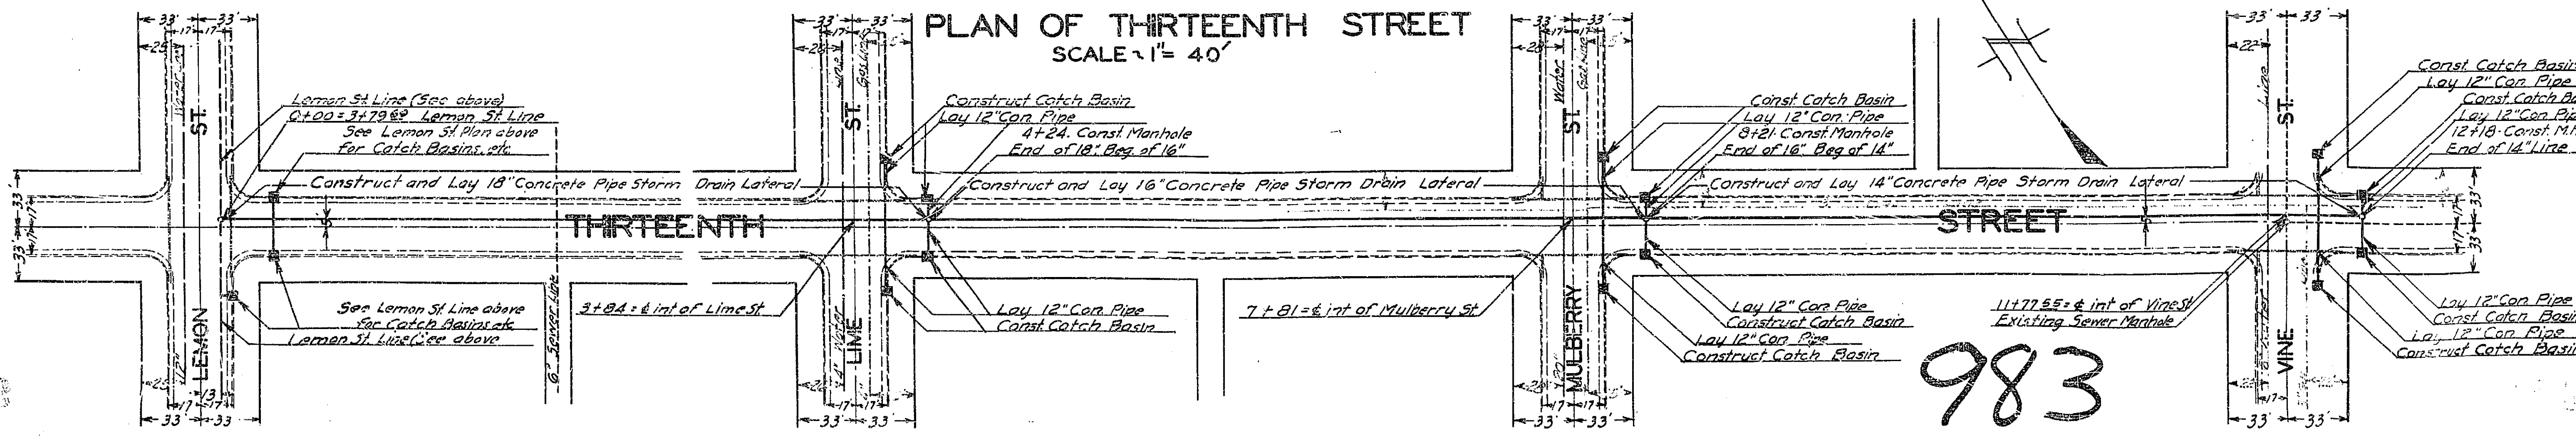

983

