



SEWER PROFILE
SCALE- HOR. 1"=60'
VER. 1"=6'

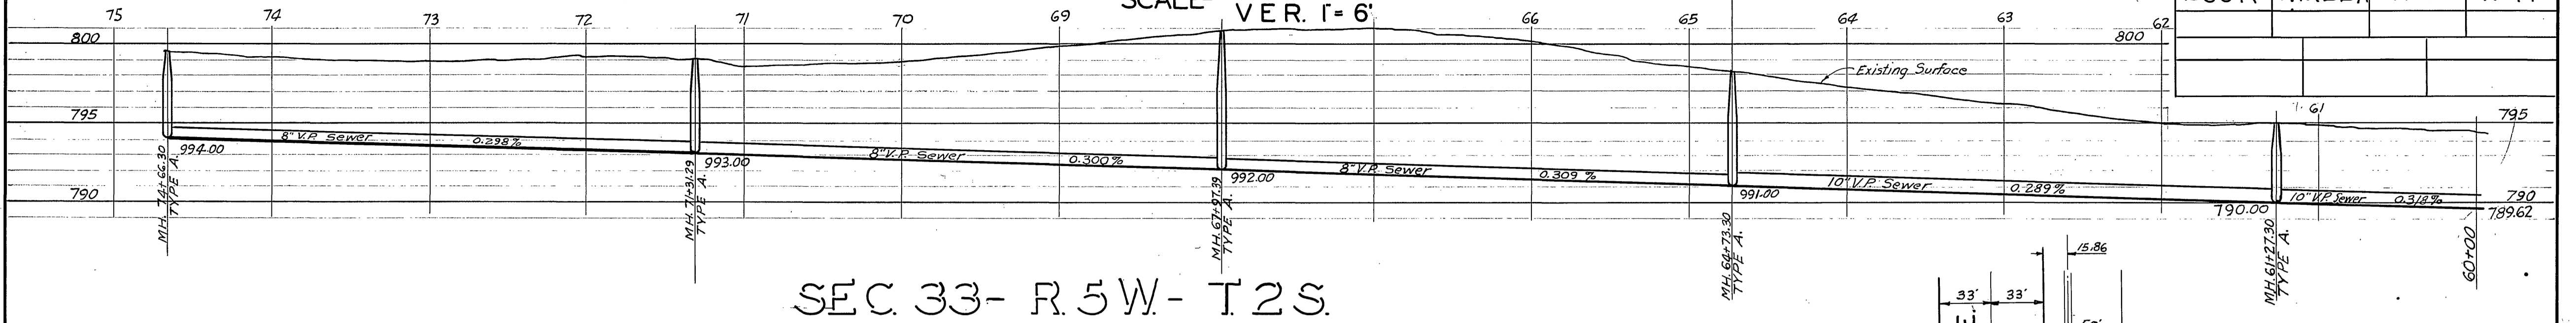

SEC. 33- R.5W- T2S.

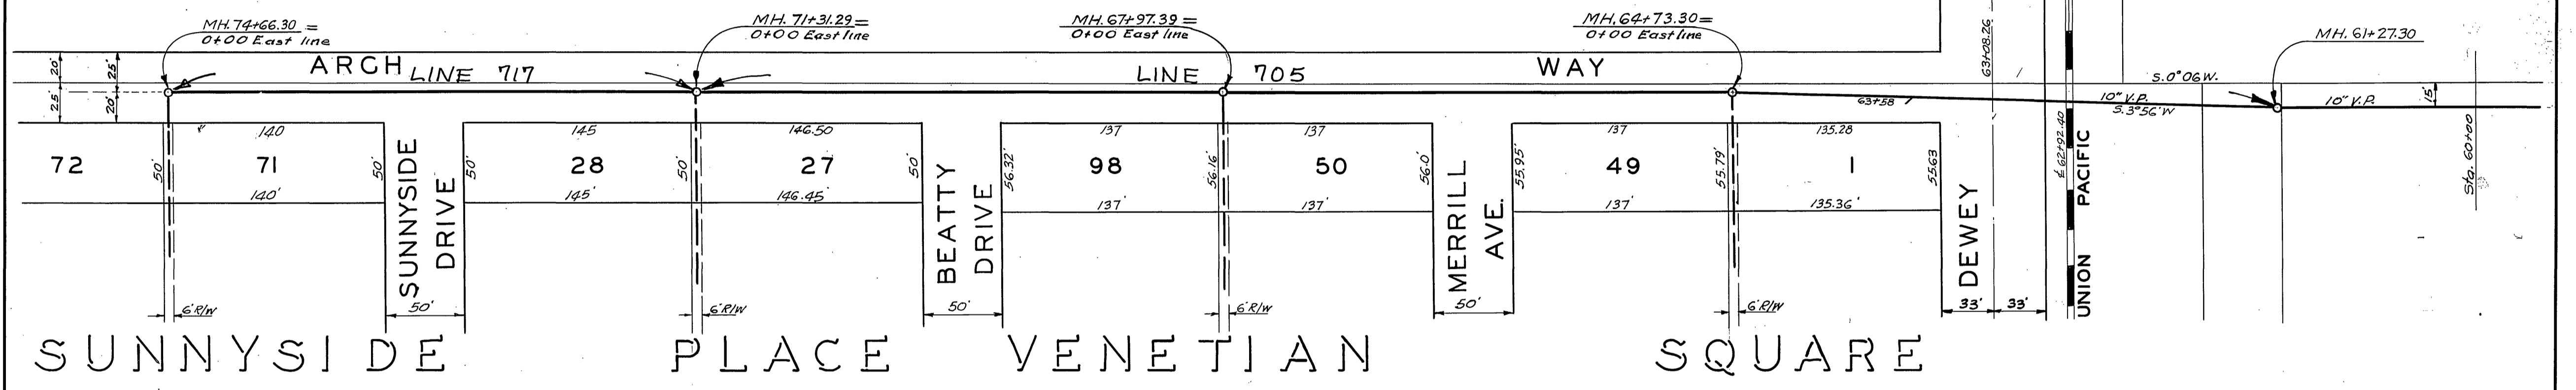

SEWER PROFILE
SCALE- HOR. 1"=60'
VER. 1"=6'

