



- CONSTRUCTION NOTES:**
- 1 RELINE (APPROX.) 1,325' OF EXISTING 6" V.C.P. SEWER ALONG MYRTLE AVENUE WITH CURED-IN-PLACE PIPE LINER OR DEFORMED/REFORMED HDPE PIPE LINER AS SHOWN ON THE PLAN.
 - 2 RECONNECT ALL EXISTING SEWER LATERALS. EXISTING SEWER LATERAL LOCATIONS ARE APPROXIMATE. EXACT LOCATIONS WILL BE DETERMINED DURING CLOSED CIRCUIT T.V. INSPECTION AND CLEANING OPERATION.
 - 3 RECONNECT ALL EXISTING SEWER CLEANOUTS.
 - 4 12' WIDE TEMPORARY VEHICULAR ACCESS FOR SEWER REPAIR. SUBJECT PROPERTY WILL BE CLEANED OF DEBRIS MATERIAL AND REPAIRS MADE FOR ANY DAMAGE THAT MAY OCCUR AS PART OF THIS WORK.

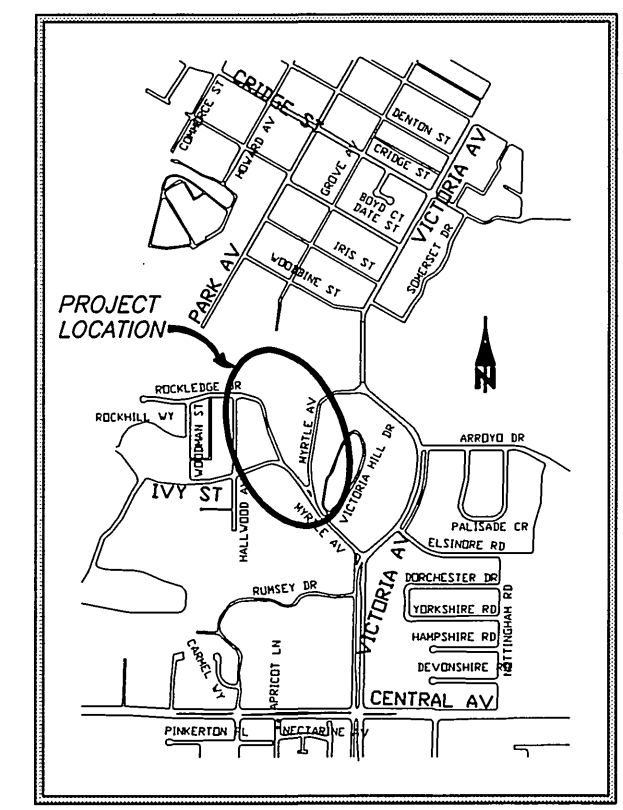

LOCATION MAP
N.T.S.

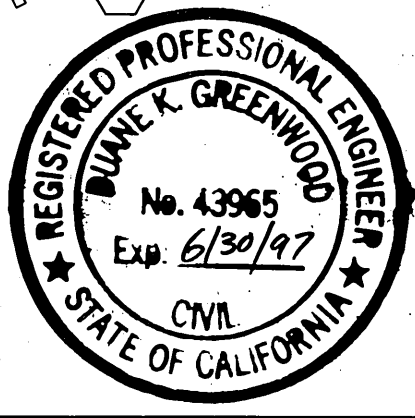

RESPONSIBLE CHARGE
Duane K. Greenwood
 DUANE K. GREENWOOD
 R.C.E. No. 43965 expires 6/30/97
 DATE 5/16/95

MARK	REVISIONS	APPR.	DATE

DESIGNED BY: *[Signature]* DRAWN BY: LFH CHECKED BY: *[Signature]*

CITY OF RIVERSIDE, CALIFORNIA
 PUBLIC WORKS DEPARTMENT

APPROVED BY:
 DEPUTY P.W. DIRECTOR: *[Signature]*
 PRINCIPAL ENGINEER: *[Signature]*
 CHIEF P.W. INSPECTOR: *[Signature]*
 INSPECTOR: *[Signature]*
 OFFICE-SERVICES: *[Signature]*
 PAIING-DEPARTMENT: *[Signature]*

DATE: 5/18/95

MYRTLE AVENUE
 SEWER - FROM
 VICTORIA HILL DR.
 TO 1300' NORTHERLY

HORIZ. SCALE: 1" = 50' VERT. SCALE: 1" = 10'

PLAN REFERENCE: 369
 ACCT. NO.: 551-741290-440301-40166
 S-1670
 SHEET 1 OF 1
 FILE NO.