


**GENERAL NOTES:**

- 1). CONSTRUCTION SHALL BE IN ACCORDANCE WITH THE CITY OF RIVERSIDE STANDARD DRAWINGS AND STANDARD SPECIFICATIONS FOR PUBLIC WORKS CONSTRUCTION, 2009 EDITION.
- 2). EXISTING UTILITIES SHOWN ON THIS PLAN ARE PLOTTED FROM PUBLIC RECORDS. THE CONTRACTOR IS REQUIRED TO TAKE DUE PRECAUTIONARY MEASURES TO LOCATE AND PROTECT ALL UTILITIES WHETHER OR NOT SHOWN ON THIS PLAN.
- 3). PRIME CONTRACTOR BIDDING THIS WORK SHALL HAVE A CLASS "A" OR A "C-#2" LICENSE.
- 4). CONTRACTOR SHALL OBTAIN ALL NECESSARY PERMITS/ENCROACHMENTS FROM THE STATE OF CALIFORNIA, DEPARTMENT OF TRANSPORTATION (CALTRANS) AND COUNTY OF RIVERSIDE, TRANSPORTATION DEPARTMENT FOR PERMISSION TO WORK WITHIN THE STATE AND COUNTY RIGHT OF WAY.
- 5). IF SEWER WORK IS REQUIRED TO BE PERFORMED OUTSIDE OF THE PUBLIC RIGHT OF WAY THEN THE CONTRACTOR IS REQUIRED TO WORK WITHIN THE DEDICATED SEWER EASEMENT.

# RIVERSIDE CALIFORNIA

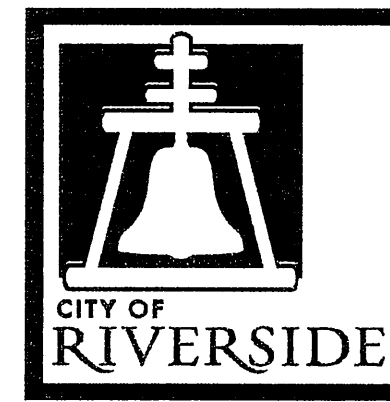

## PUBLIC WORKS DEPARTMENT ADJUST SEWER MANHOLES TO GRADE AT VARIOUS LOCATIONS

**CONSTRUCTION NOTES:**

NUMBERS ABOVE 100 IN A HEXAGON ON THE PLAN REFER TO THE RESPECTIVE STANDARD DRAWING AND SHALL BE CONSTRUCTED ACCORDINGLY. UNLESS MODIFICATIONS ARE NOTED ON THE PLAN OR COVER SHEET. ANY NUMBER SHOWN BELOW THE STANDARD DRAWING NUMBER INDICATES THE SPECIFIC ALTERNATE TO BE CONSTRUCTED.


SEWER MANHOLE/CLEANOUT NUMBER.  
ADJUST SEWER MANHOLE/CLEANOUT TO GRADE.

**CONSTRUCTION LEGEND:**


- ⊙ SEWER MANHOLE.
- ⊠ SEWER CLEANOUT.




VICINITY MAP

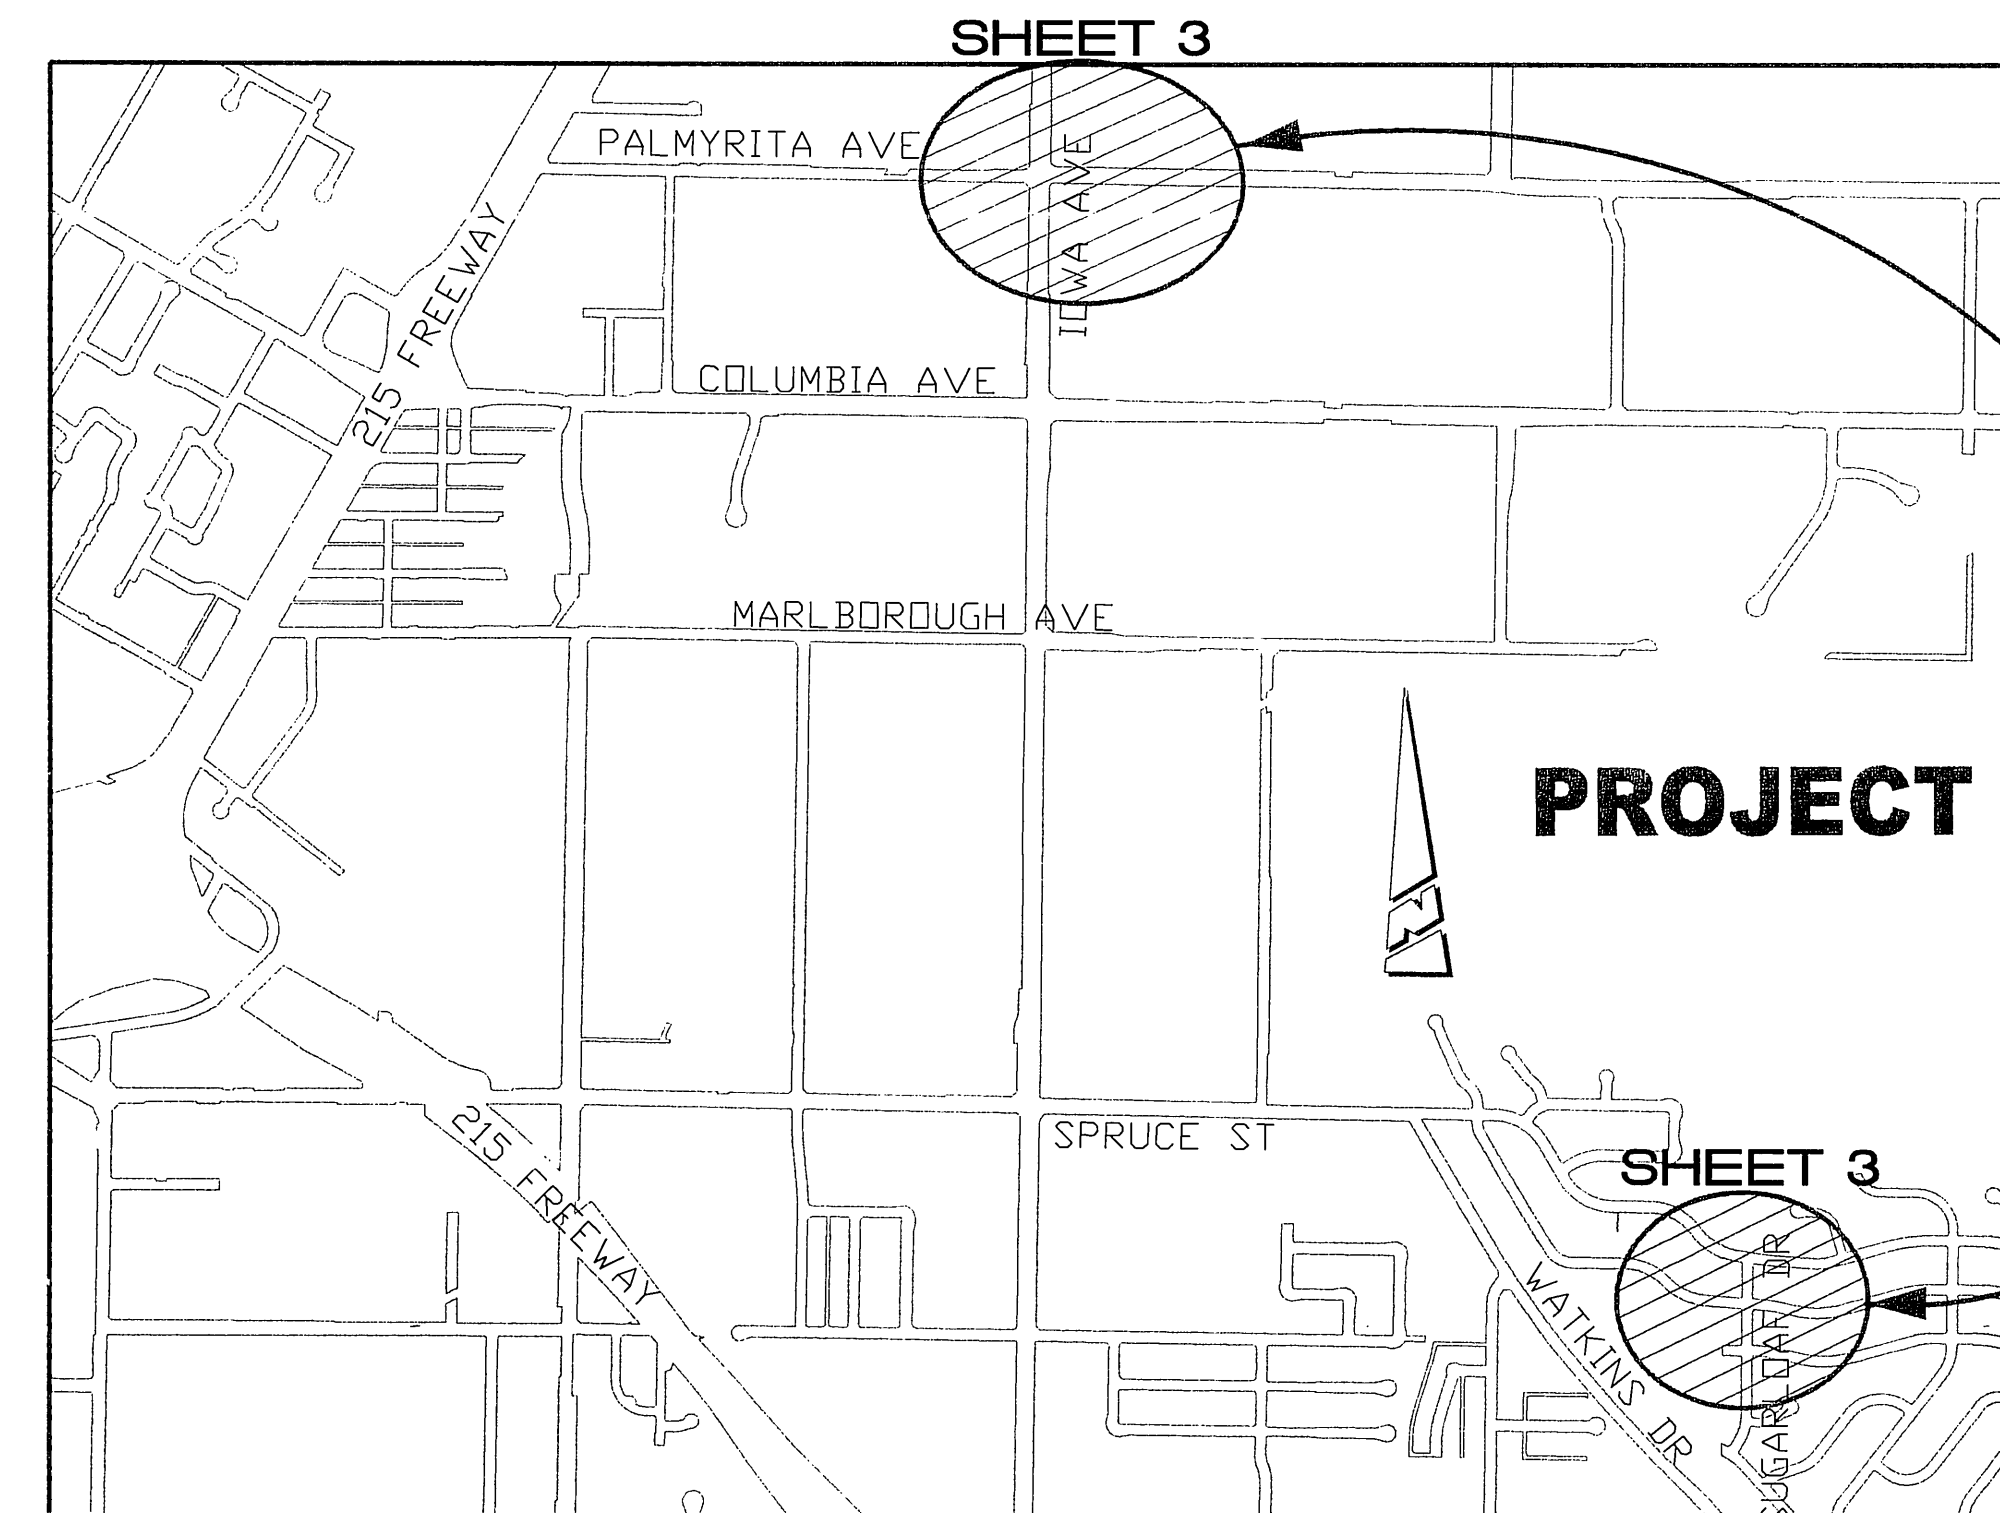

VICINITY MAP

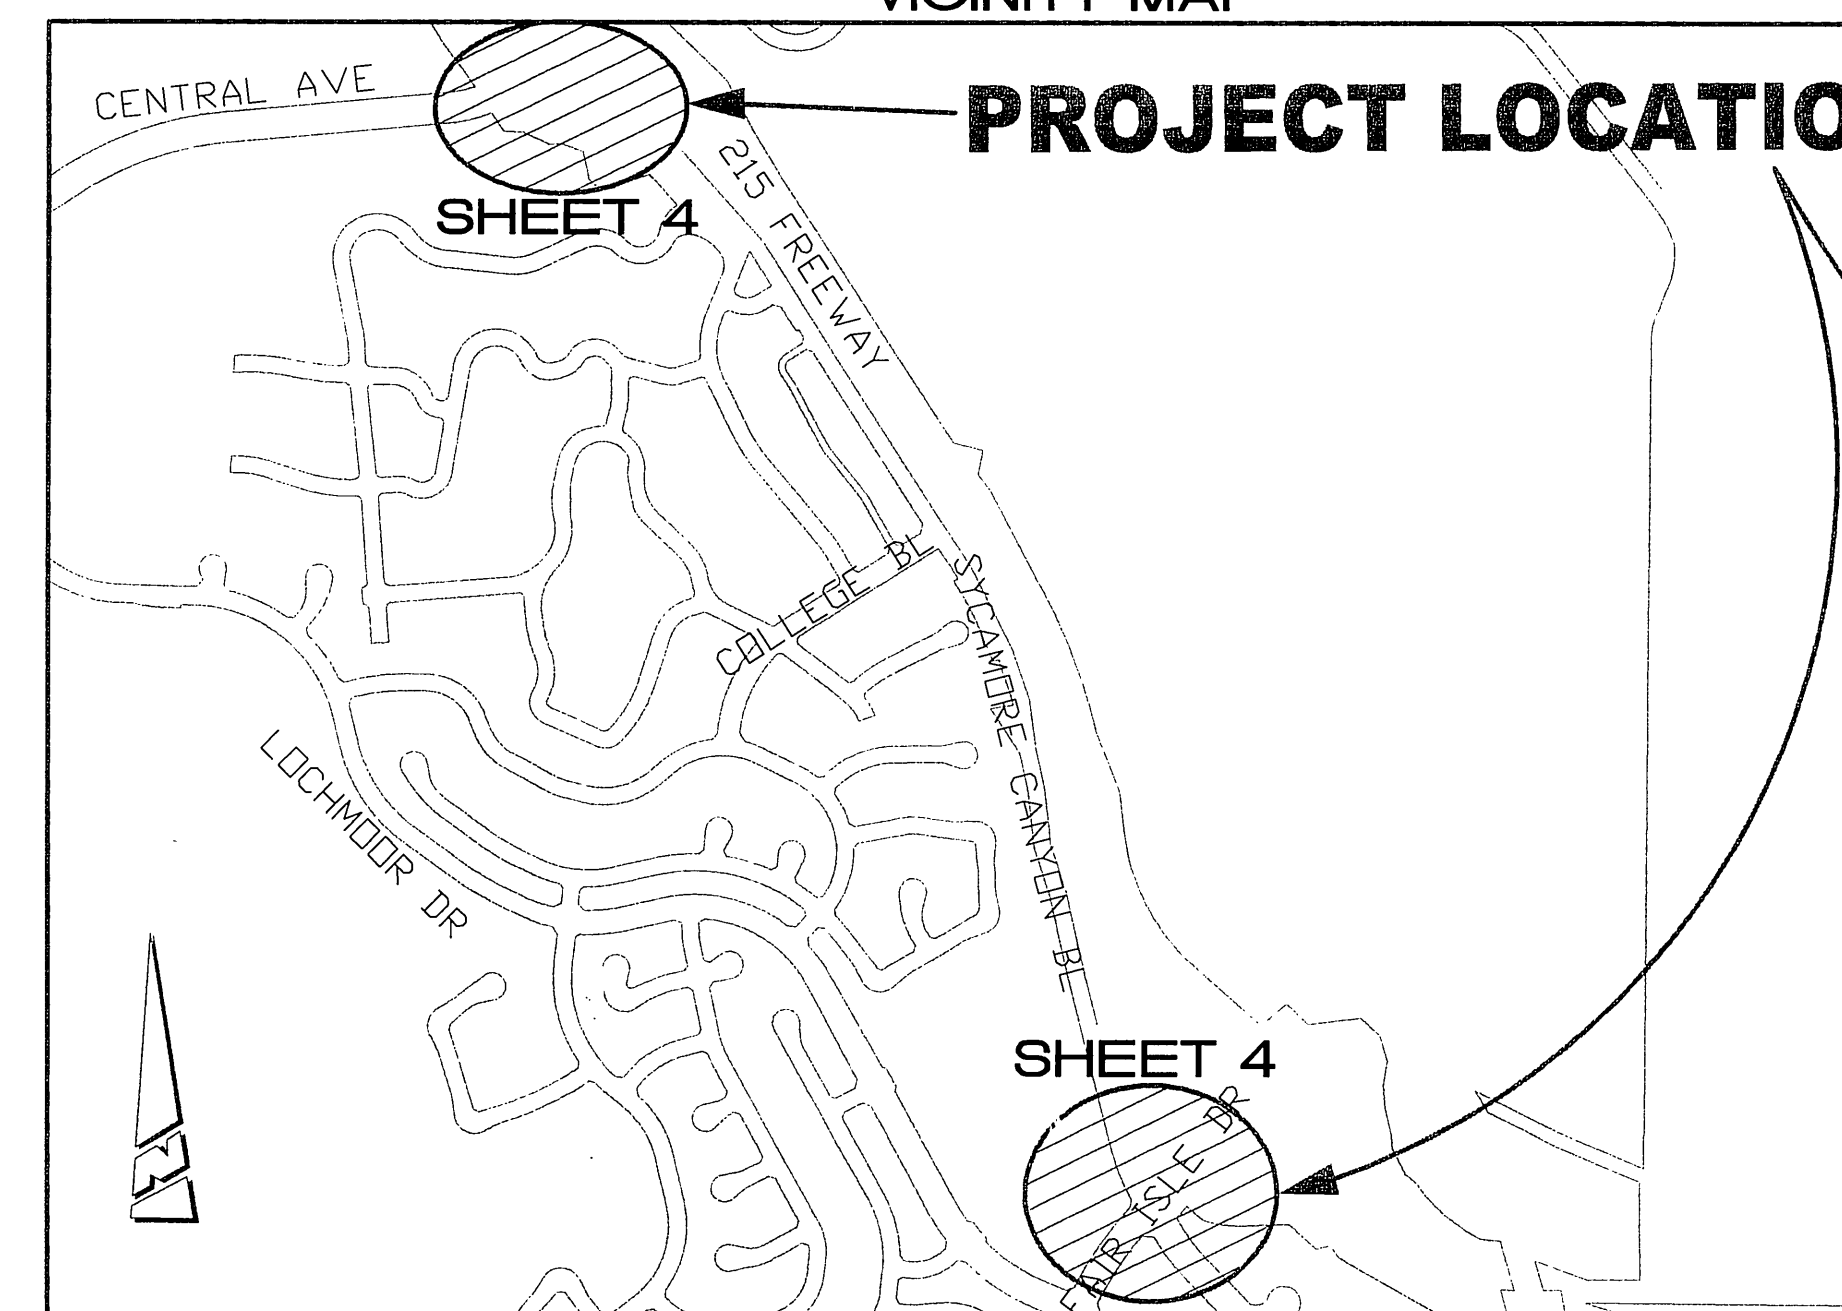



VICINITY MAP

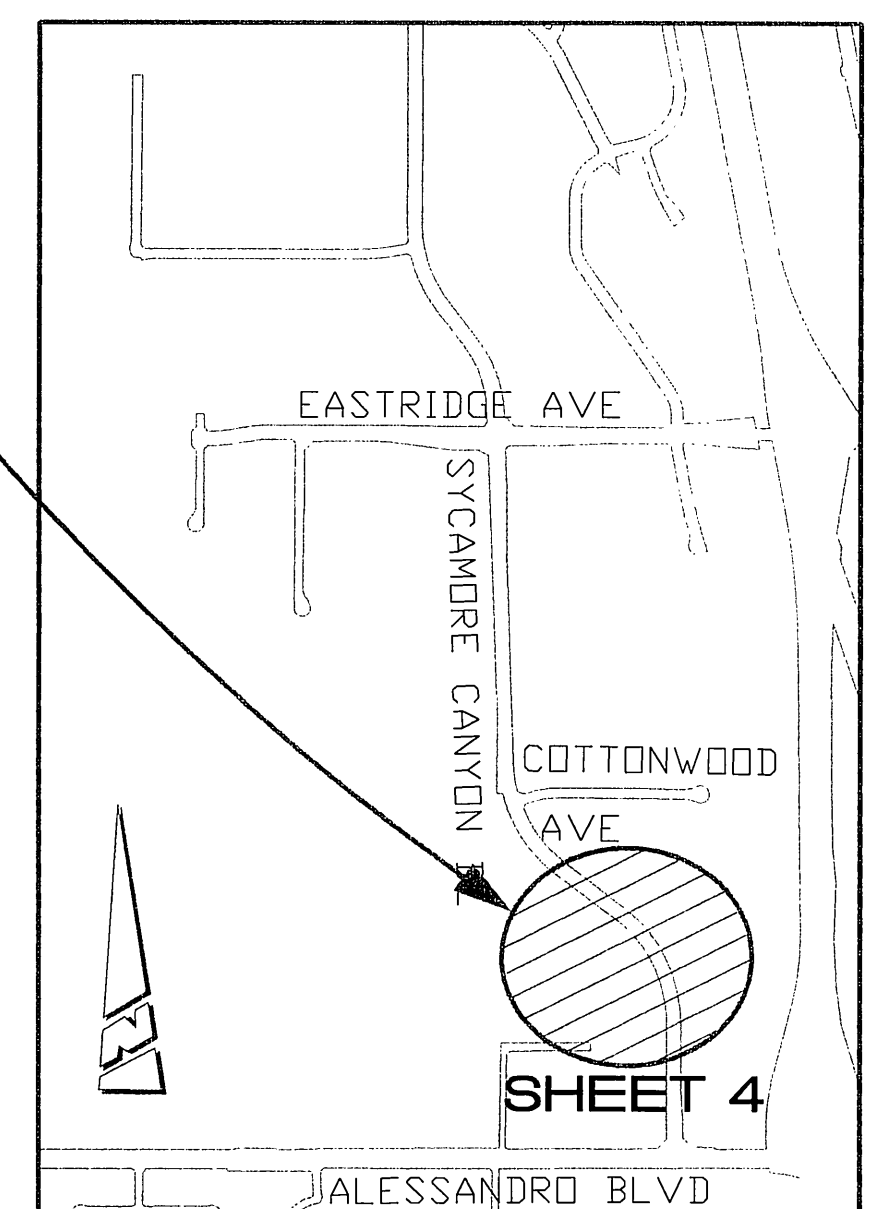


VICINITY MAP

**SHEET INDEX:**

SHEET NO.	DESCRIPTION
1	TITLE SHEET AND NOTES
2	DRESDEN CT, ENSLEY CT, MARENGO CT, ALMAR ST, CLUNY CR, HARRIETT CR, LA VERNE, CAROB WY, CHESLEY CT, CARMINE ST & FLOWER ST
3	IVANHOE AVE, CHALLEN AVE, KENT AVE, SUGARLOAF DR & PALMYRITA AVE
4	CENTRAL AVE & SYCAMORE CANYON BLVD

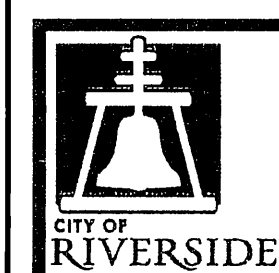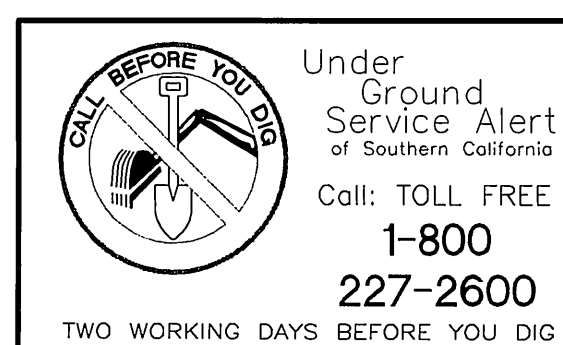

**ENGINEER IN RESPONSIBLE CHARGE**  
 [Signature]  
 LONNY NEW YORK  
 R.C.E. No. 43216 EXPIRES: 3-31-2012

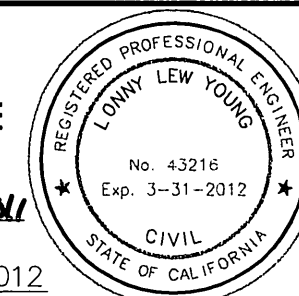

MARK	REVISIONS	APPR.	DATE

CITY OF RIVERSIDE, CALIFORNIA DEPARTMENT OF PUBLIC WORKS			
APPROVED BY	BY	DATE	APPROVED BY
ENGINEERING MANAGER	PH	2/17/2011	[Signature]
CONSTRUCTION ADMIN.	AS	1/28/2011	CITY ENGINEER
SURVEY	CS	1/31/11	DATE 2/18/11
TRAFFIC DIVISION			

SEWER IMPROVEMENTS		ACCT. NO. 985032303 4403010X
ADJUST SEWER MANHOLES TO GRADE AT VARIOUS LOCATIONS		DESIGN WORK ORDER NO: 1112110
TITLE SHEET		S-2083
HORIZ. SCALE: N/A VERT. SCALE: N/A		SHEET 1 OF 4
		FILE NAME:





**CONSTRUCTION NOTES:**

- NUMBERS ABOVE 100 IN A HEXAGON ON THE PLAN REFER TO THE RESPECTIVE STANDARD DRAWING AND SHALL BE CONSTRUCTED ACCORDINGLY. UNLESS MODIFICATIONS ARE NOTED ON THE PLAN OR COVER SHEET. ANY NUMBER SHOWN BELOW THE STANDARD DRAWING NUMBER INDICATES THE SPECIFIC ALTERNATE TO BE CONSTRUCTED.
- SEWER MANHOLE/CLEANOUT NUMBER.
- ADJUST SEWER MANHOLE/CLEANOUT TO GRADE.

**CONSTRUCTION LEGEND:**

- ⊙ SEWER MANHOLE.
- ⊠ SEWER CLEANOUT.



Under Ground Service Alert of Southern California  
Call: TOLL FREE 1-800-227-2600  
TWO WORKING DAYS BEFORE YOU DIG

**ENGINEER IN RESPONSIBLE CHARGE**  
RIVERSIDE  
No. 43214 Exp. 3-31-2012  
CIVIL  
STATE OF CALIFORNIA  
R.C.E. No. 43214 EXPIRES: 3-31-2012

REMOVE SEWER # 2.4.6.14  
21. ADD SEWER # 49-55




**CITY OF RIVERSIDE, CALIFORNIA  
DEPARTMENT OF PUBLIC WORKS**

APPROVED BY	BY	DATE	APPROVED BY
ENGINEERING MANAGER	PH	2/17/2011	[Signature]
CONSTRUCTION ADMIN.	AS	1-28-2011	CITY ENGINEER
SURVEY	OS	1-31-11	DATE 2/18/11
TRAFFIC DIVISION			



**SEWER IMPROVEMENTS**  
ADJUST SEWER MANHOLES TO GRADES AT VARIOUS LOCATIONS  
PLAN VIEW

ACCT. NO 9850323203 440301XX  
DESIGN WORK ORDER NO.: 1112110  
**S-2083**  
SHEET 2 OF 4  
FILE NAME:

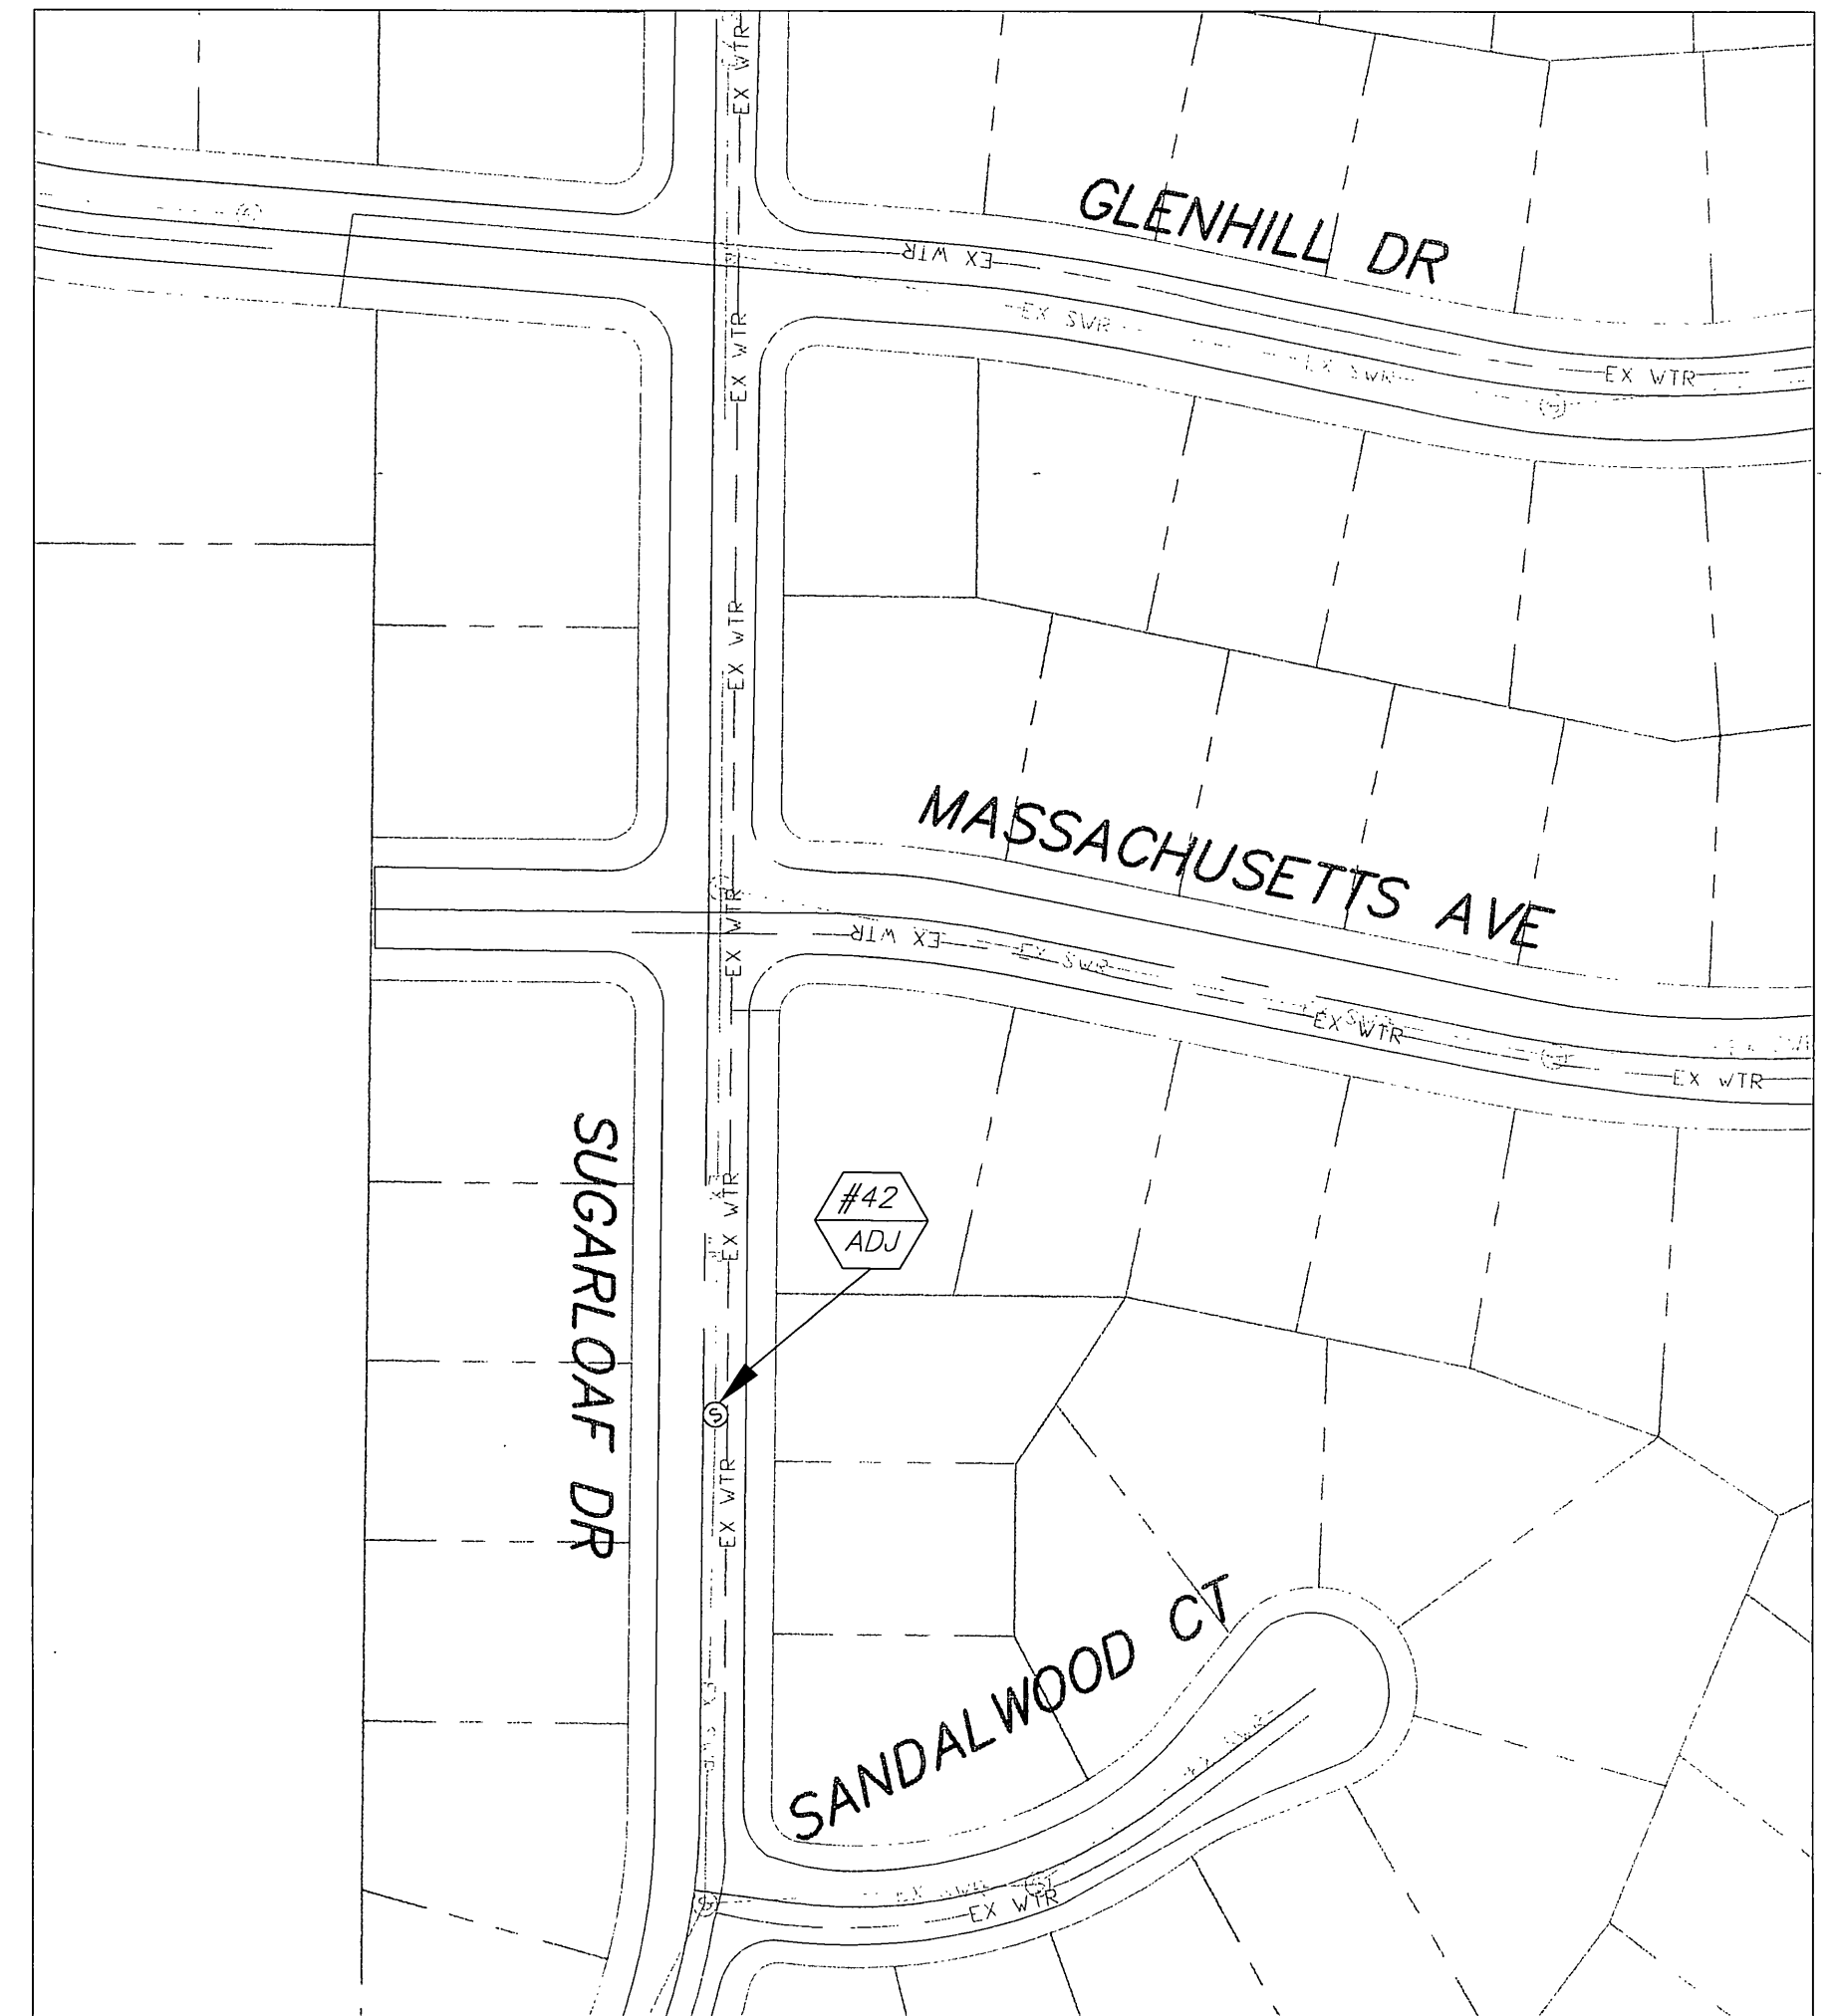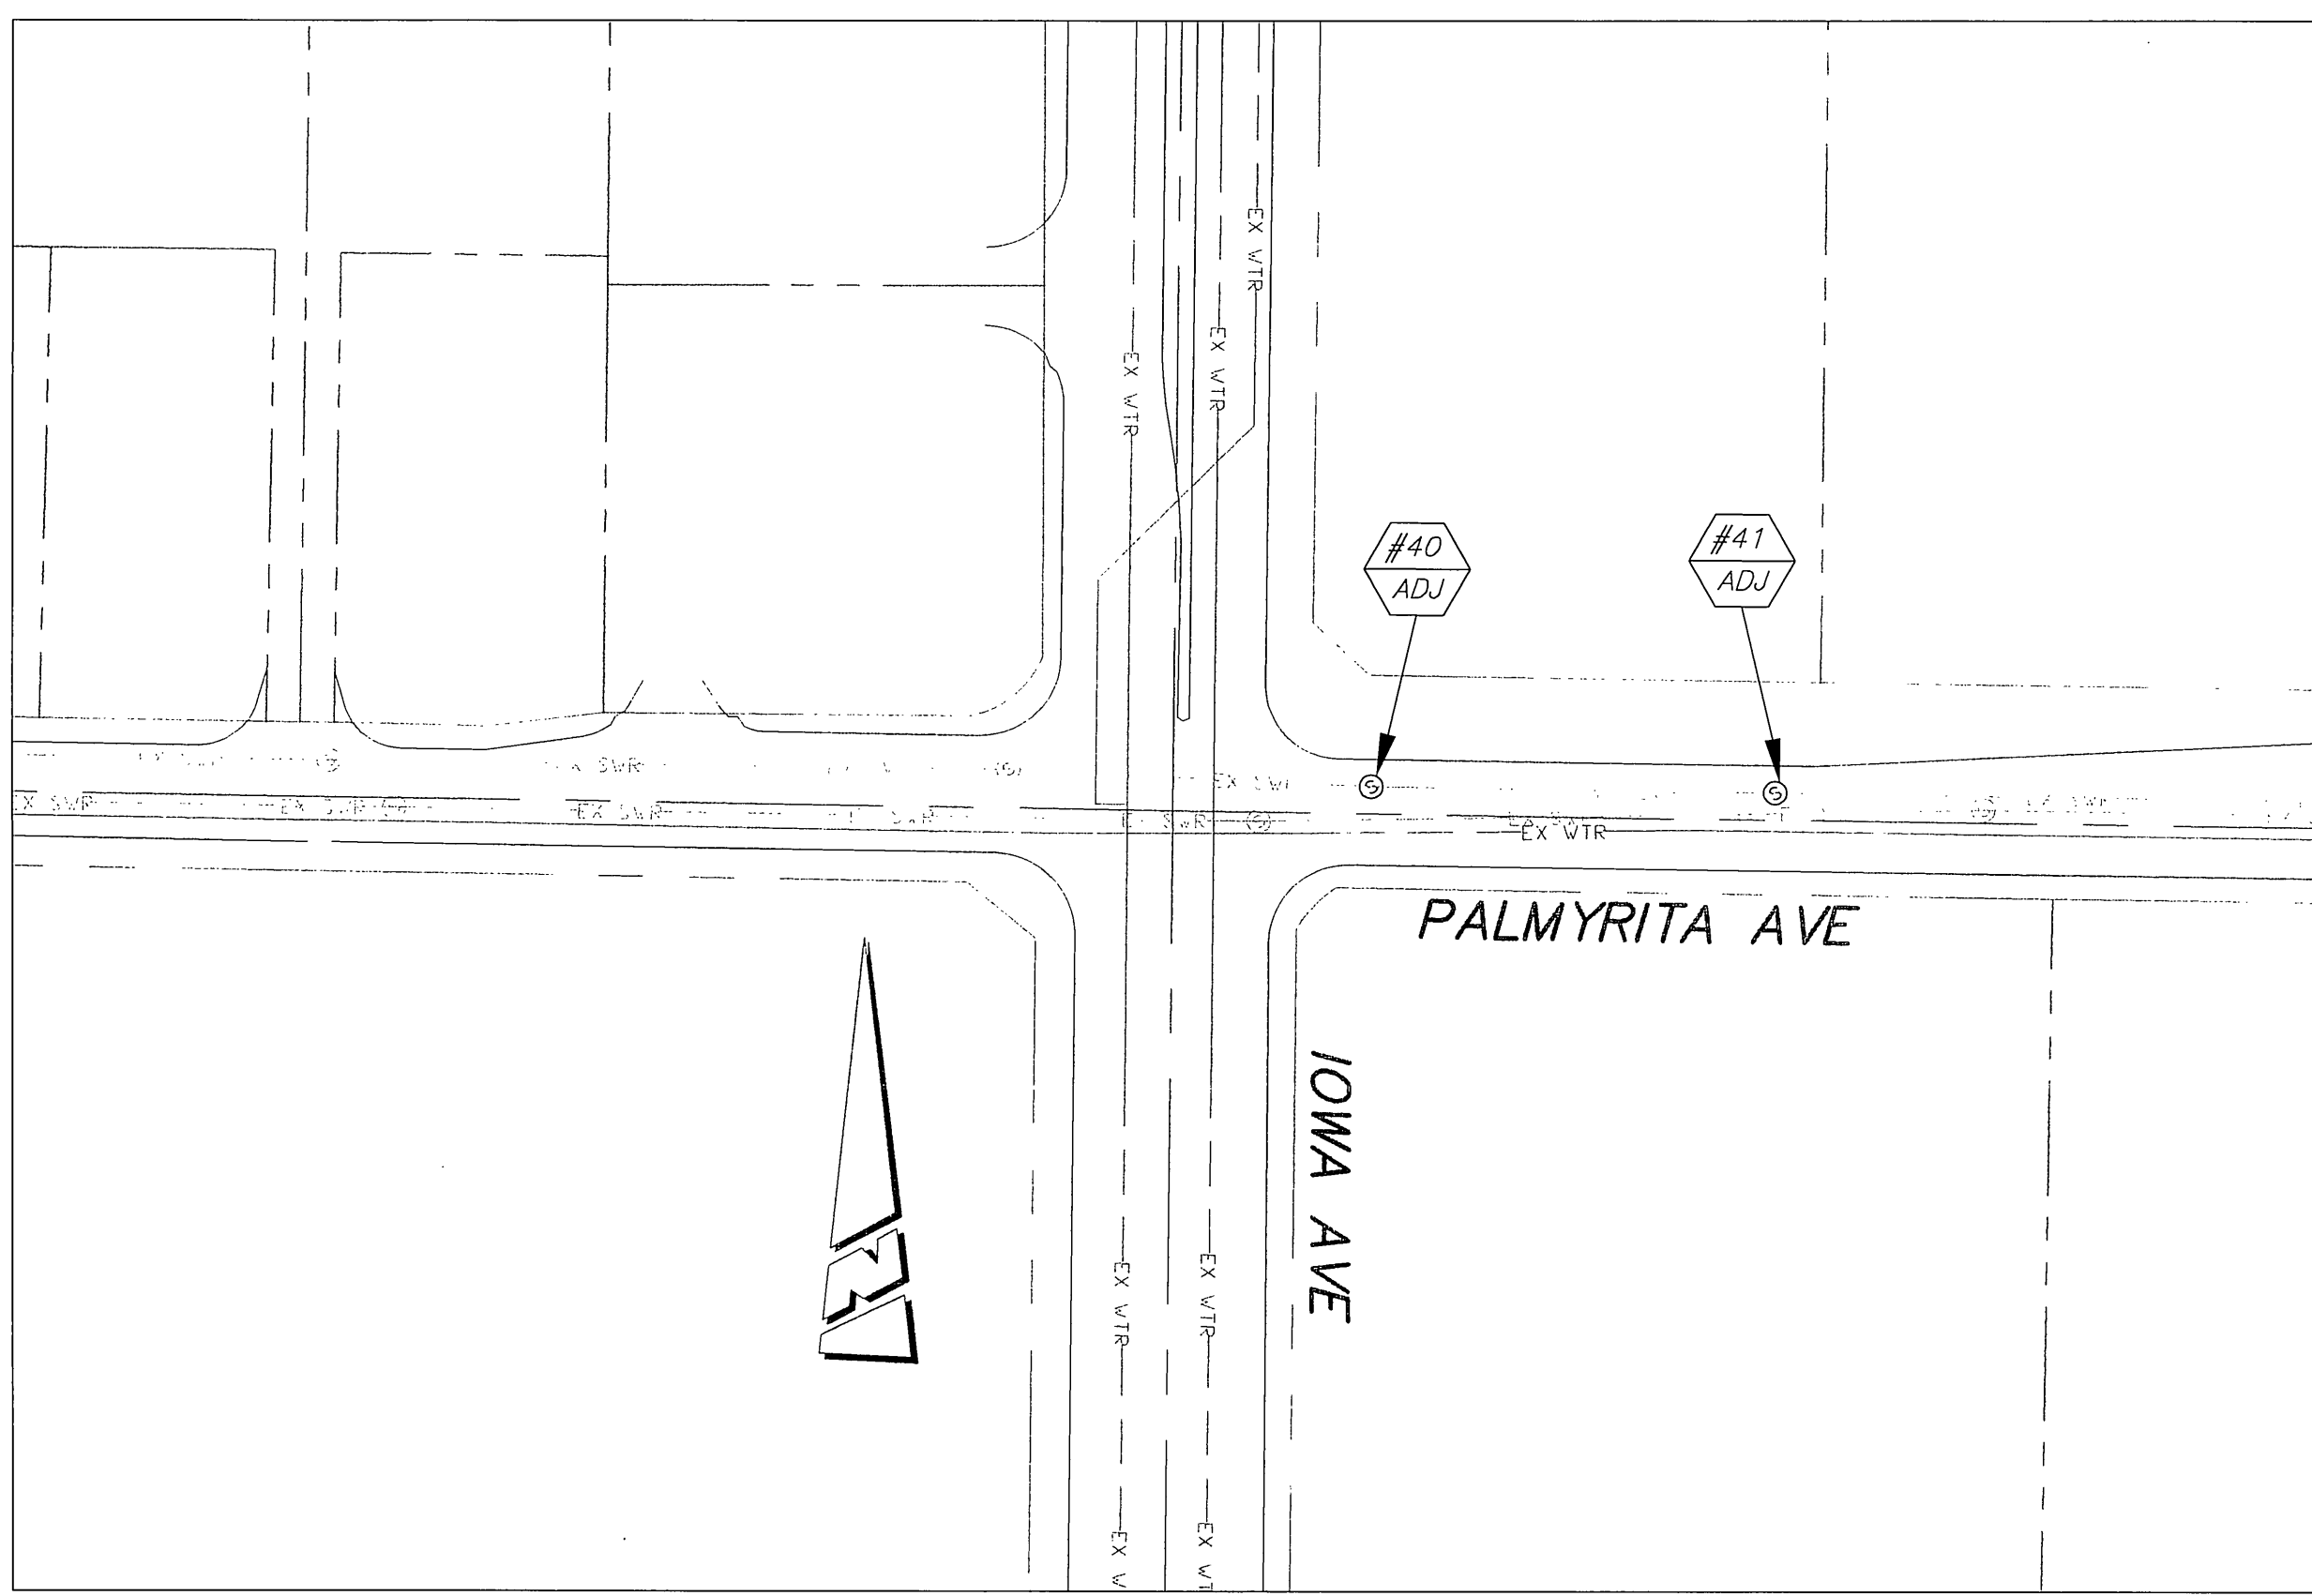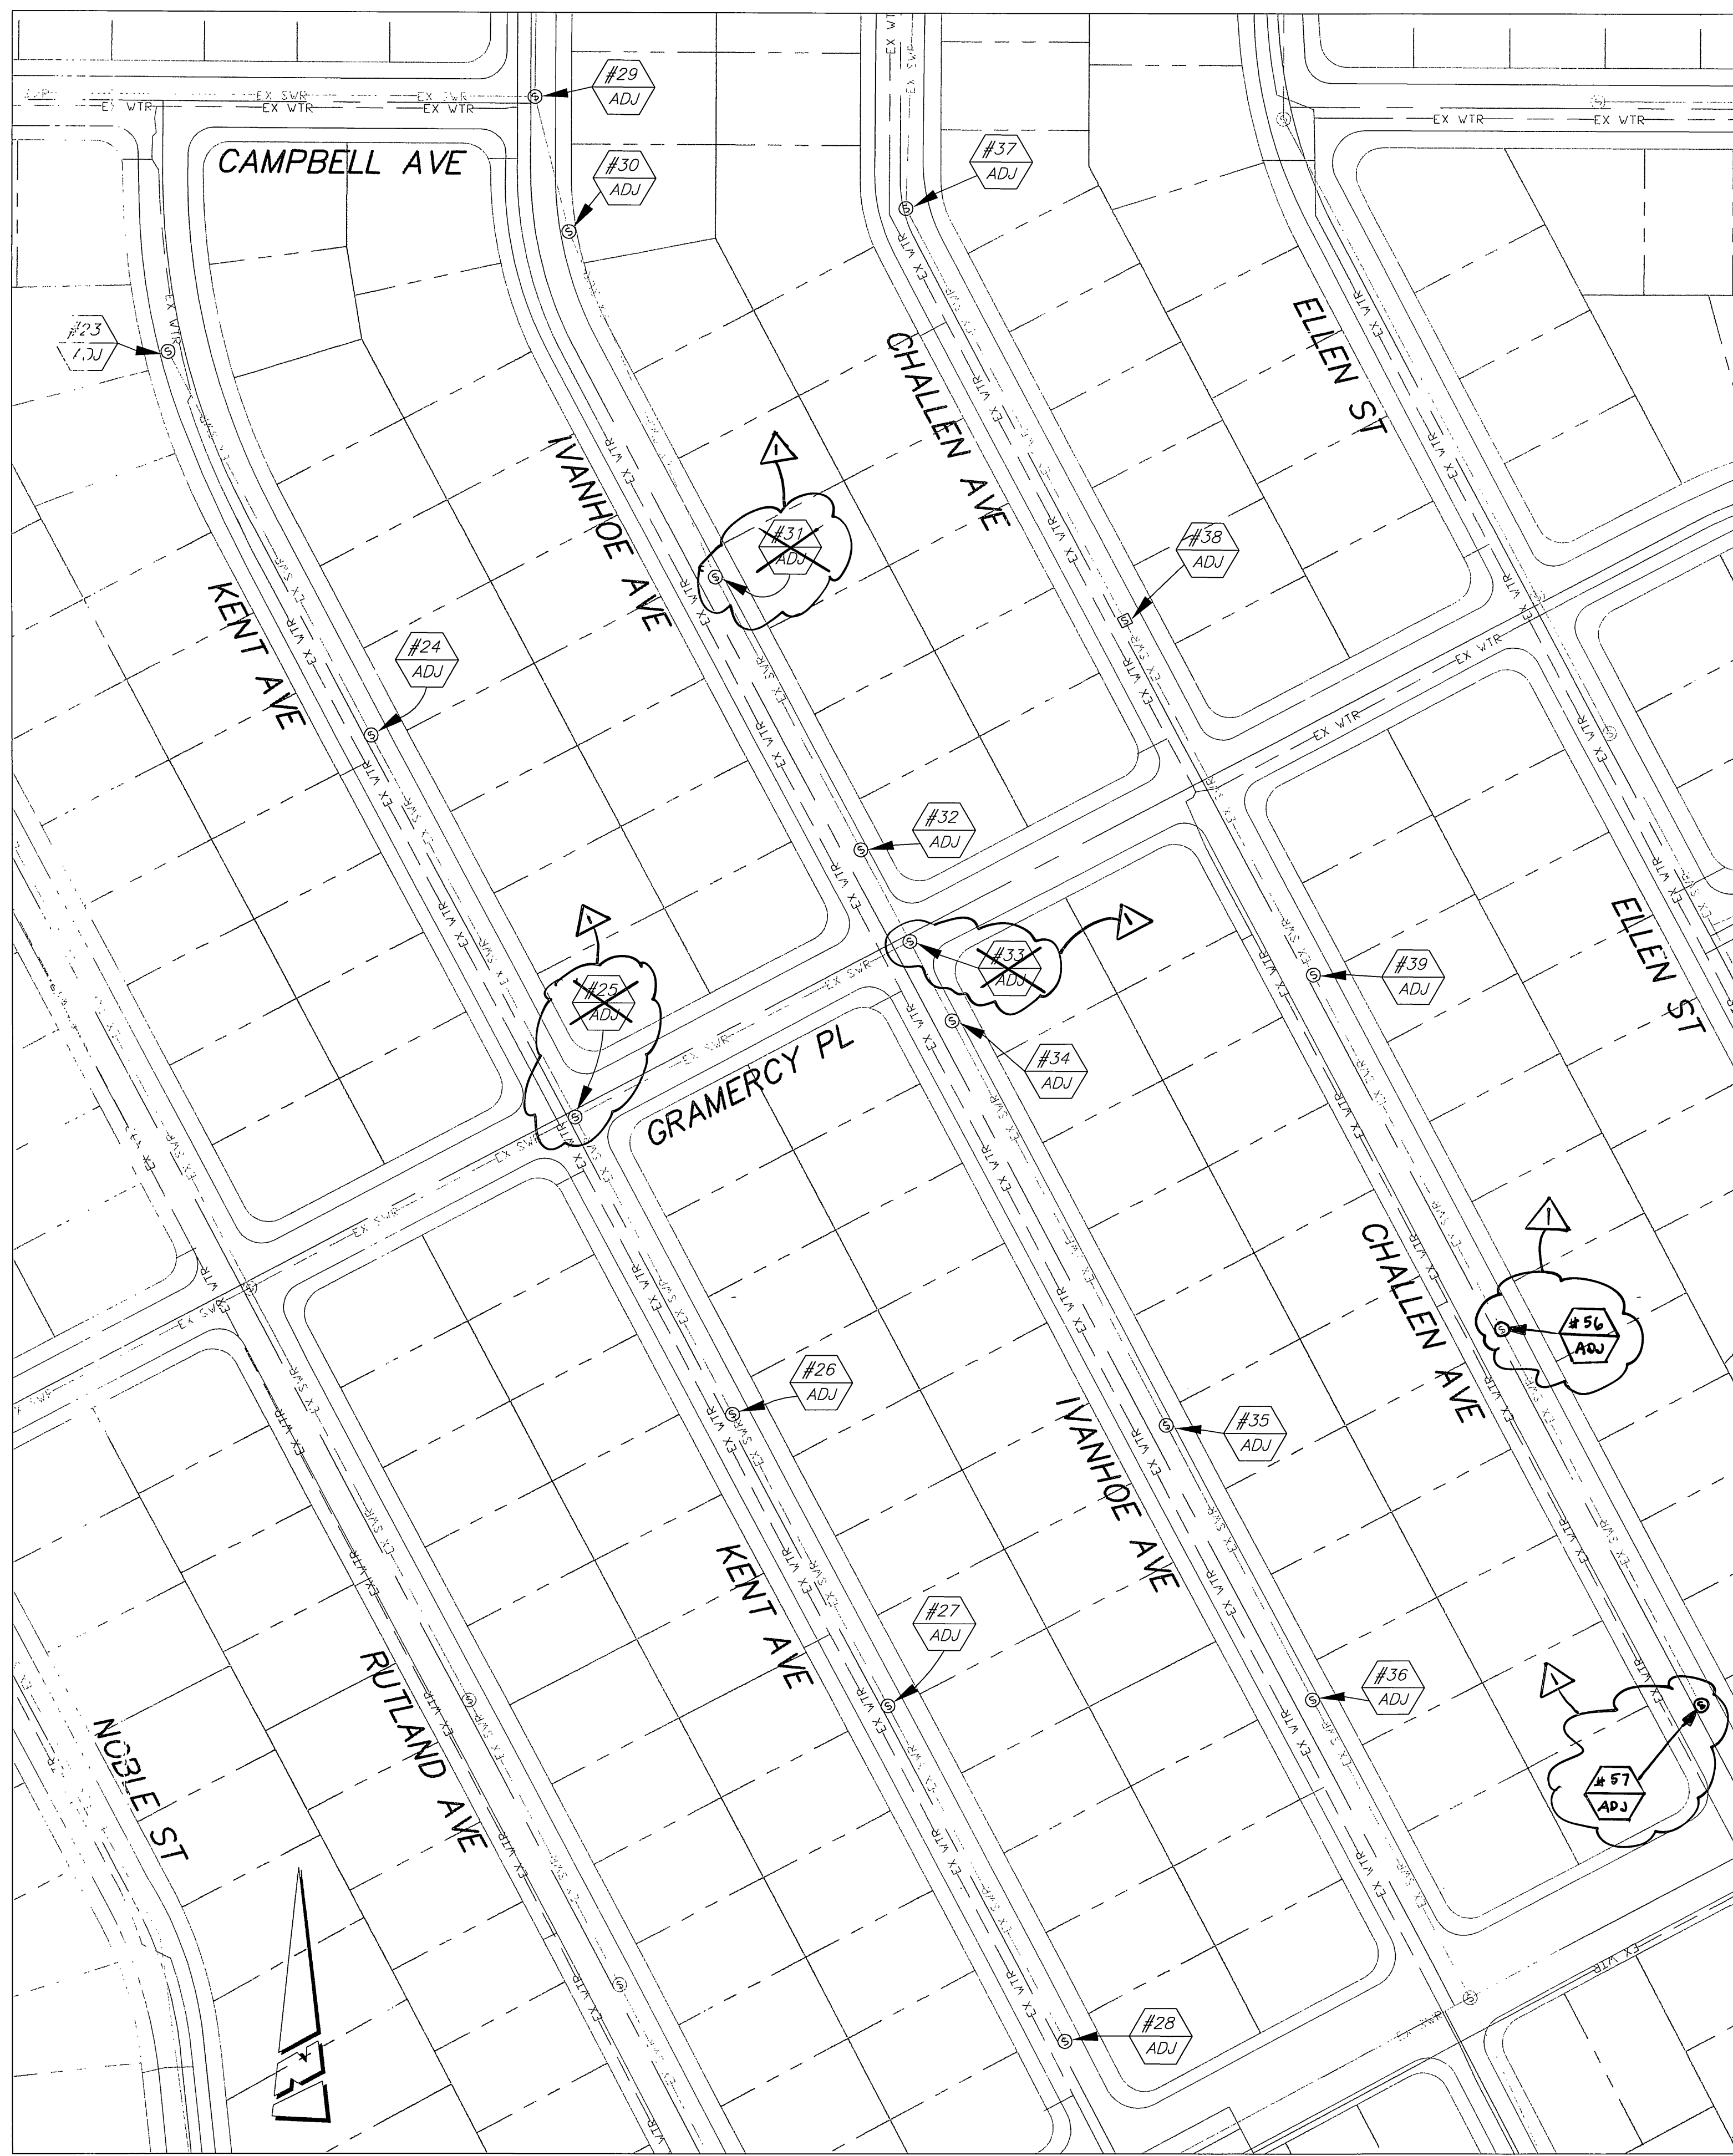
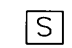
HORIZ. SCALE: 1"=100' VERT. SCALE: N/A




**CONSTRUCTION NOTES:**

-  NUMBERS ABOVE 100 IN A HEXAGON ON THE PLAN REFER TO THE RESPECTIVE STANDARD DRAWING AND SHALL BE CONSTRUCTED ACCORDINGLY. UNLESS MODIFICATIONS ARE NOTED ON THE PLAN OR COVER SHEET. ANY NUMBER SHOWN BELOW THE STANDARD DRAWING NUMBER INDICATES THE SPECIFIC ALTERNATE TO BE CONSTRUCTED.
-  SEWER MANHOLE/CLEANOUT NUMBER. ADJUST SEWER MANHOLE/CLEANOUT TO GRADE.

**CONSTRUCTION LEGEND:**

-  SEWER MANHOLE.
-  SEWER CLEANOUT.

Under Ground Service Alert of Southern California  
 Call: TOLL FREE 1-800-227-2600  
 TWO WORKING DAYS BEFORE YOU DIG

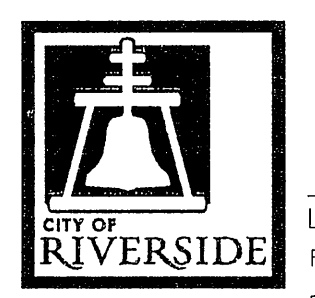

**ENGINEER IN RESPONSIBLE CHARGE**  
 LONNIE NEW YORK  
 R.C.E. No. 43216 EXPIRES: 3-31-2012



MARK	REVISIONS	APPR.	DATE
DESIGNED BY	LA	DRAWN BY	LA
CHECKED BY	LY		

**CITY OF RIVERSIDE, CALIFORNIA**  
**DEPARTMENT OF PUBLIC WORKS**




APPROVED BY: [Signature] DATE: 2/17/11  
 BY: [Signature] DATE: 1/28/11  
 CONSTRUCTION ADMIN. [Signature] DATE: 1/31/11  
 SURVEY [Signature]  
 TRAFFIC DIVISION

**SEWER IMPROVEMENTS**  
 ADJUST SEWER MANHOLES TO GRADE AT VARIOUS LOCATIONS  
 PLAN VIEW

HORIZ. SCALE: 1"=80' VERT. SCALE: N/A

ACCT. NO. 985032303 440301XX  
 DESIGN WORK ORDER NO.: 1112110  
**S-2083**  
 SHEET **3** OF **4**  
 FILE NAME:

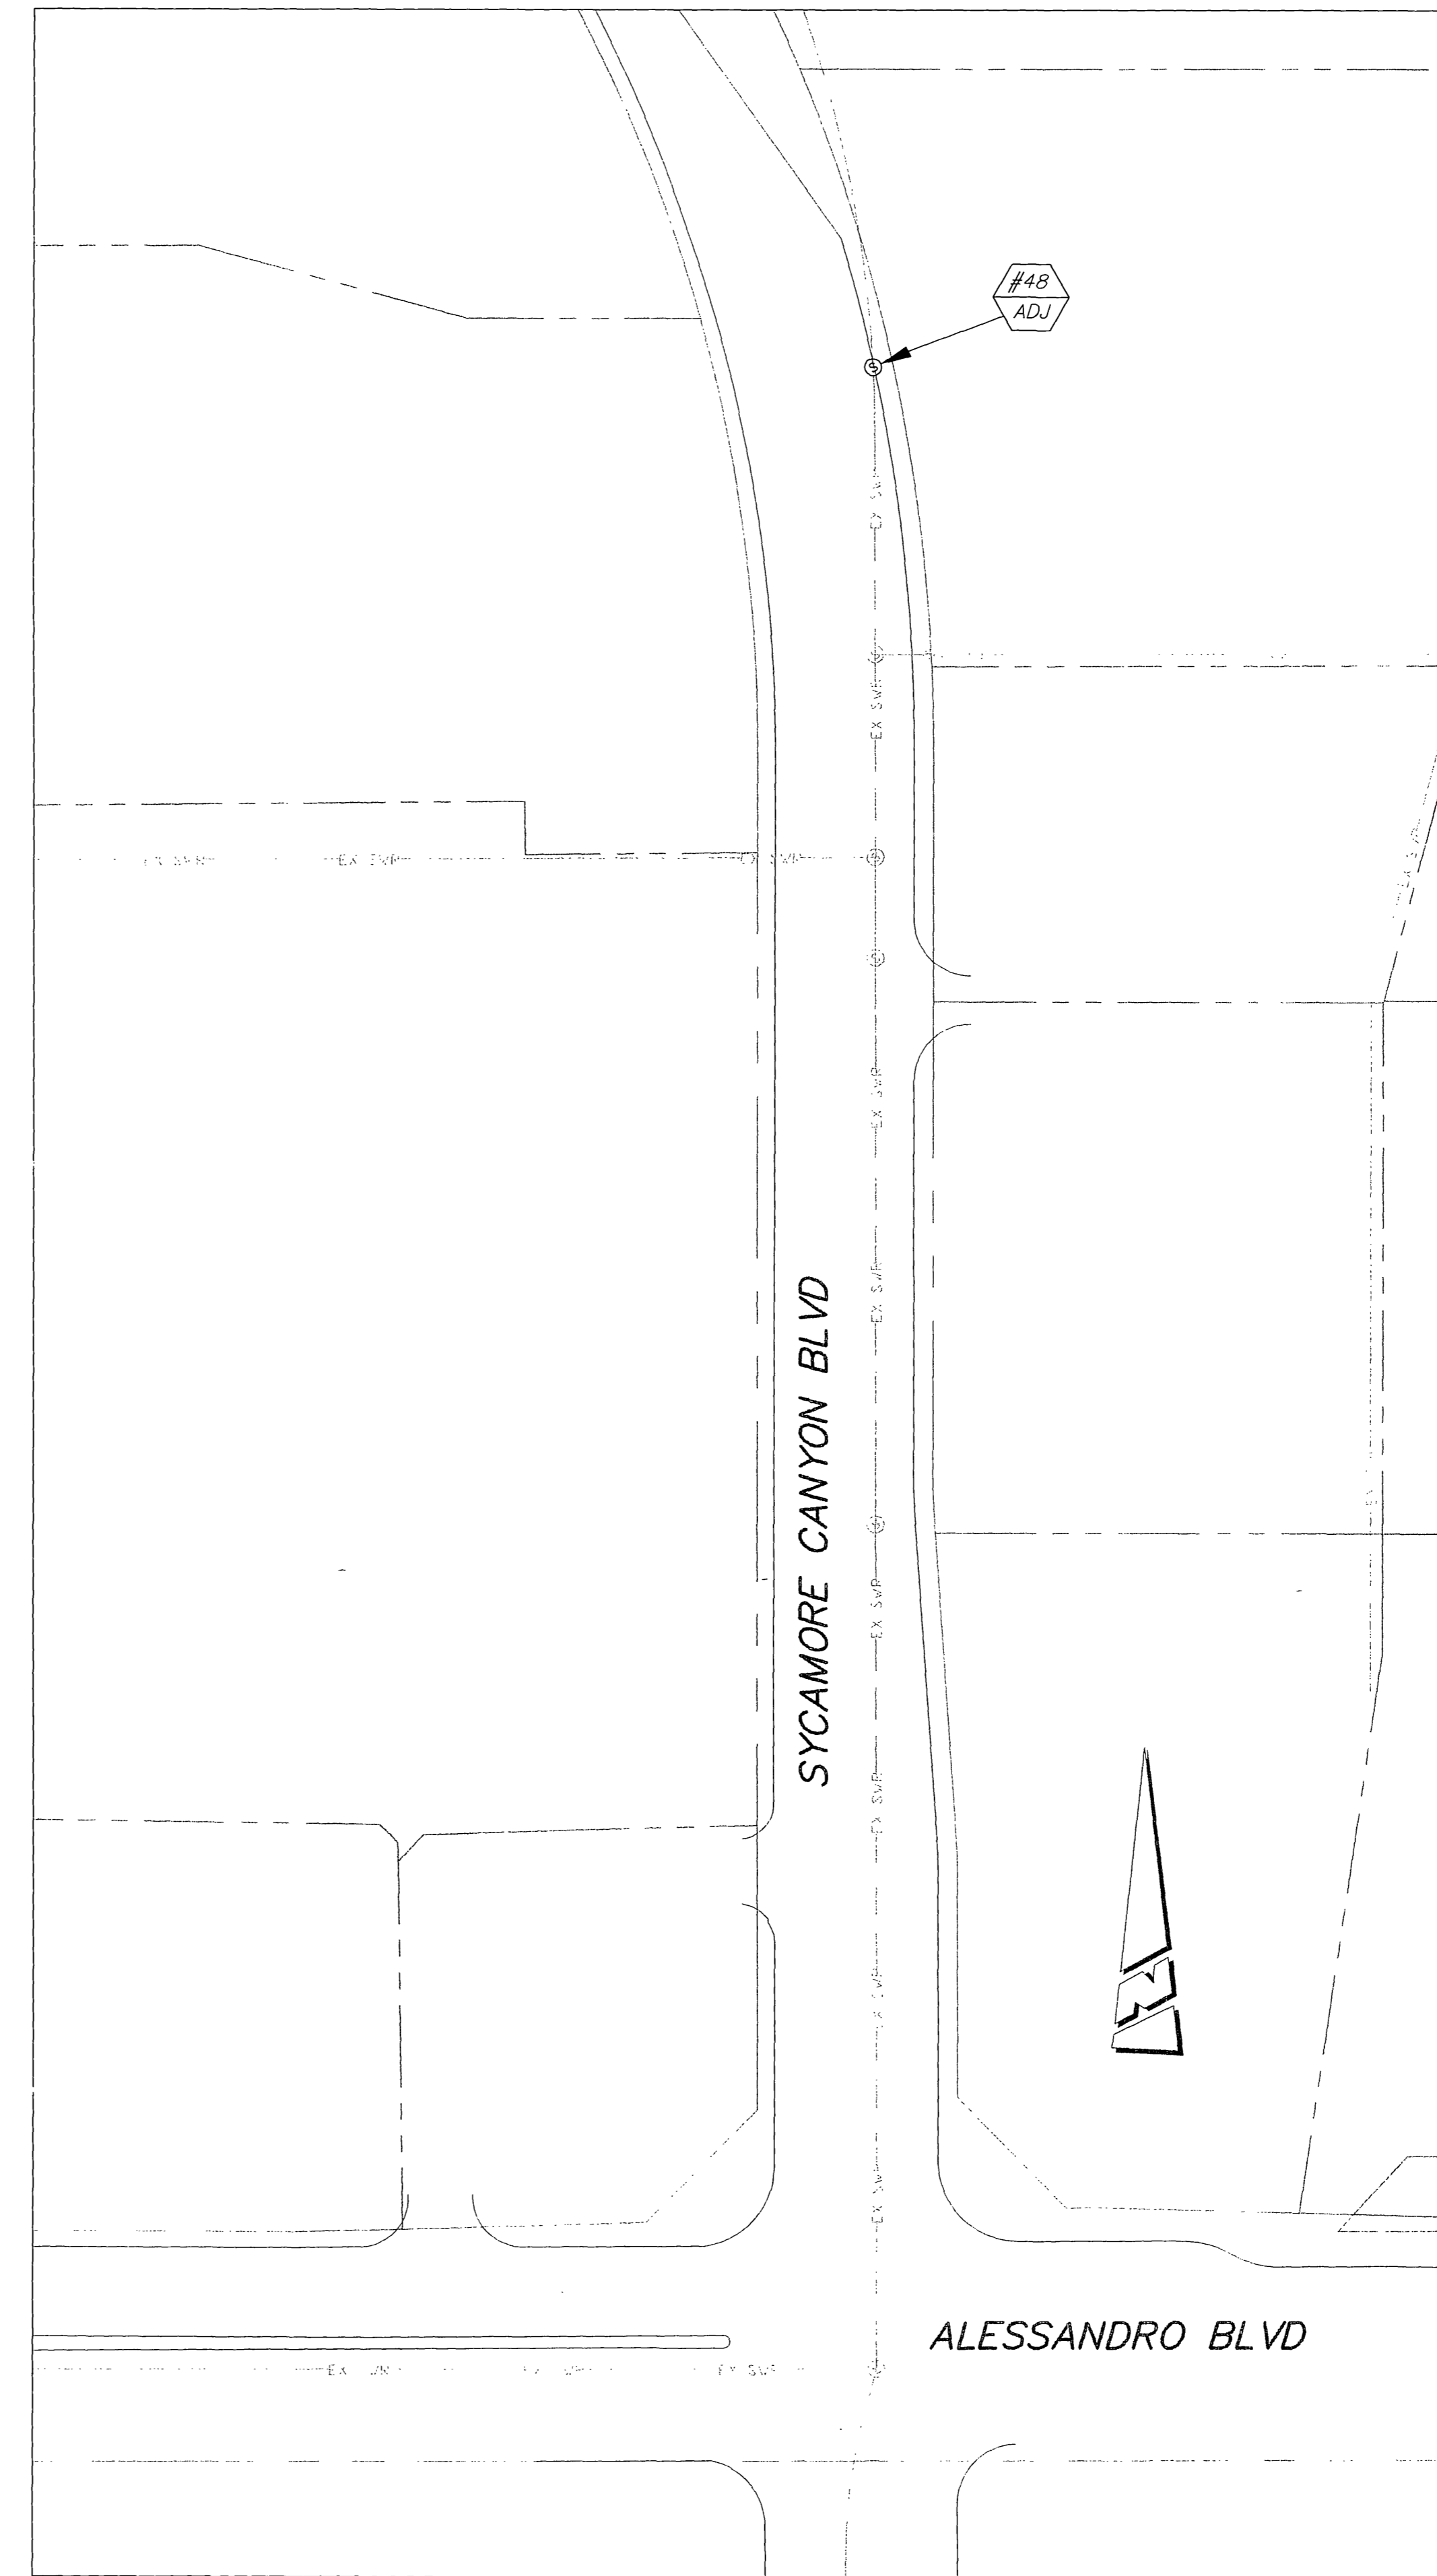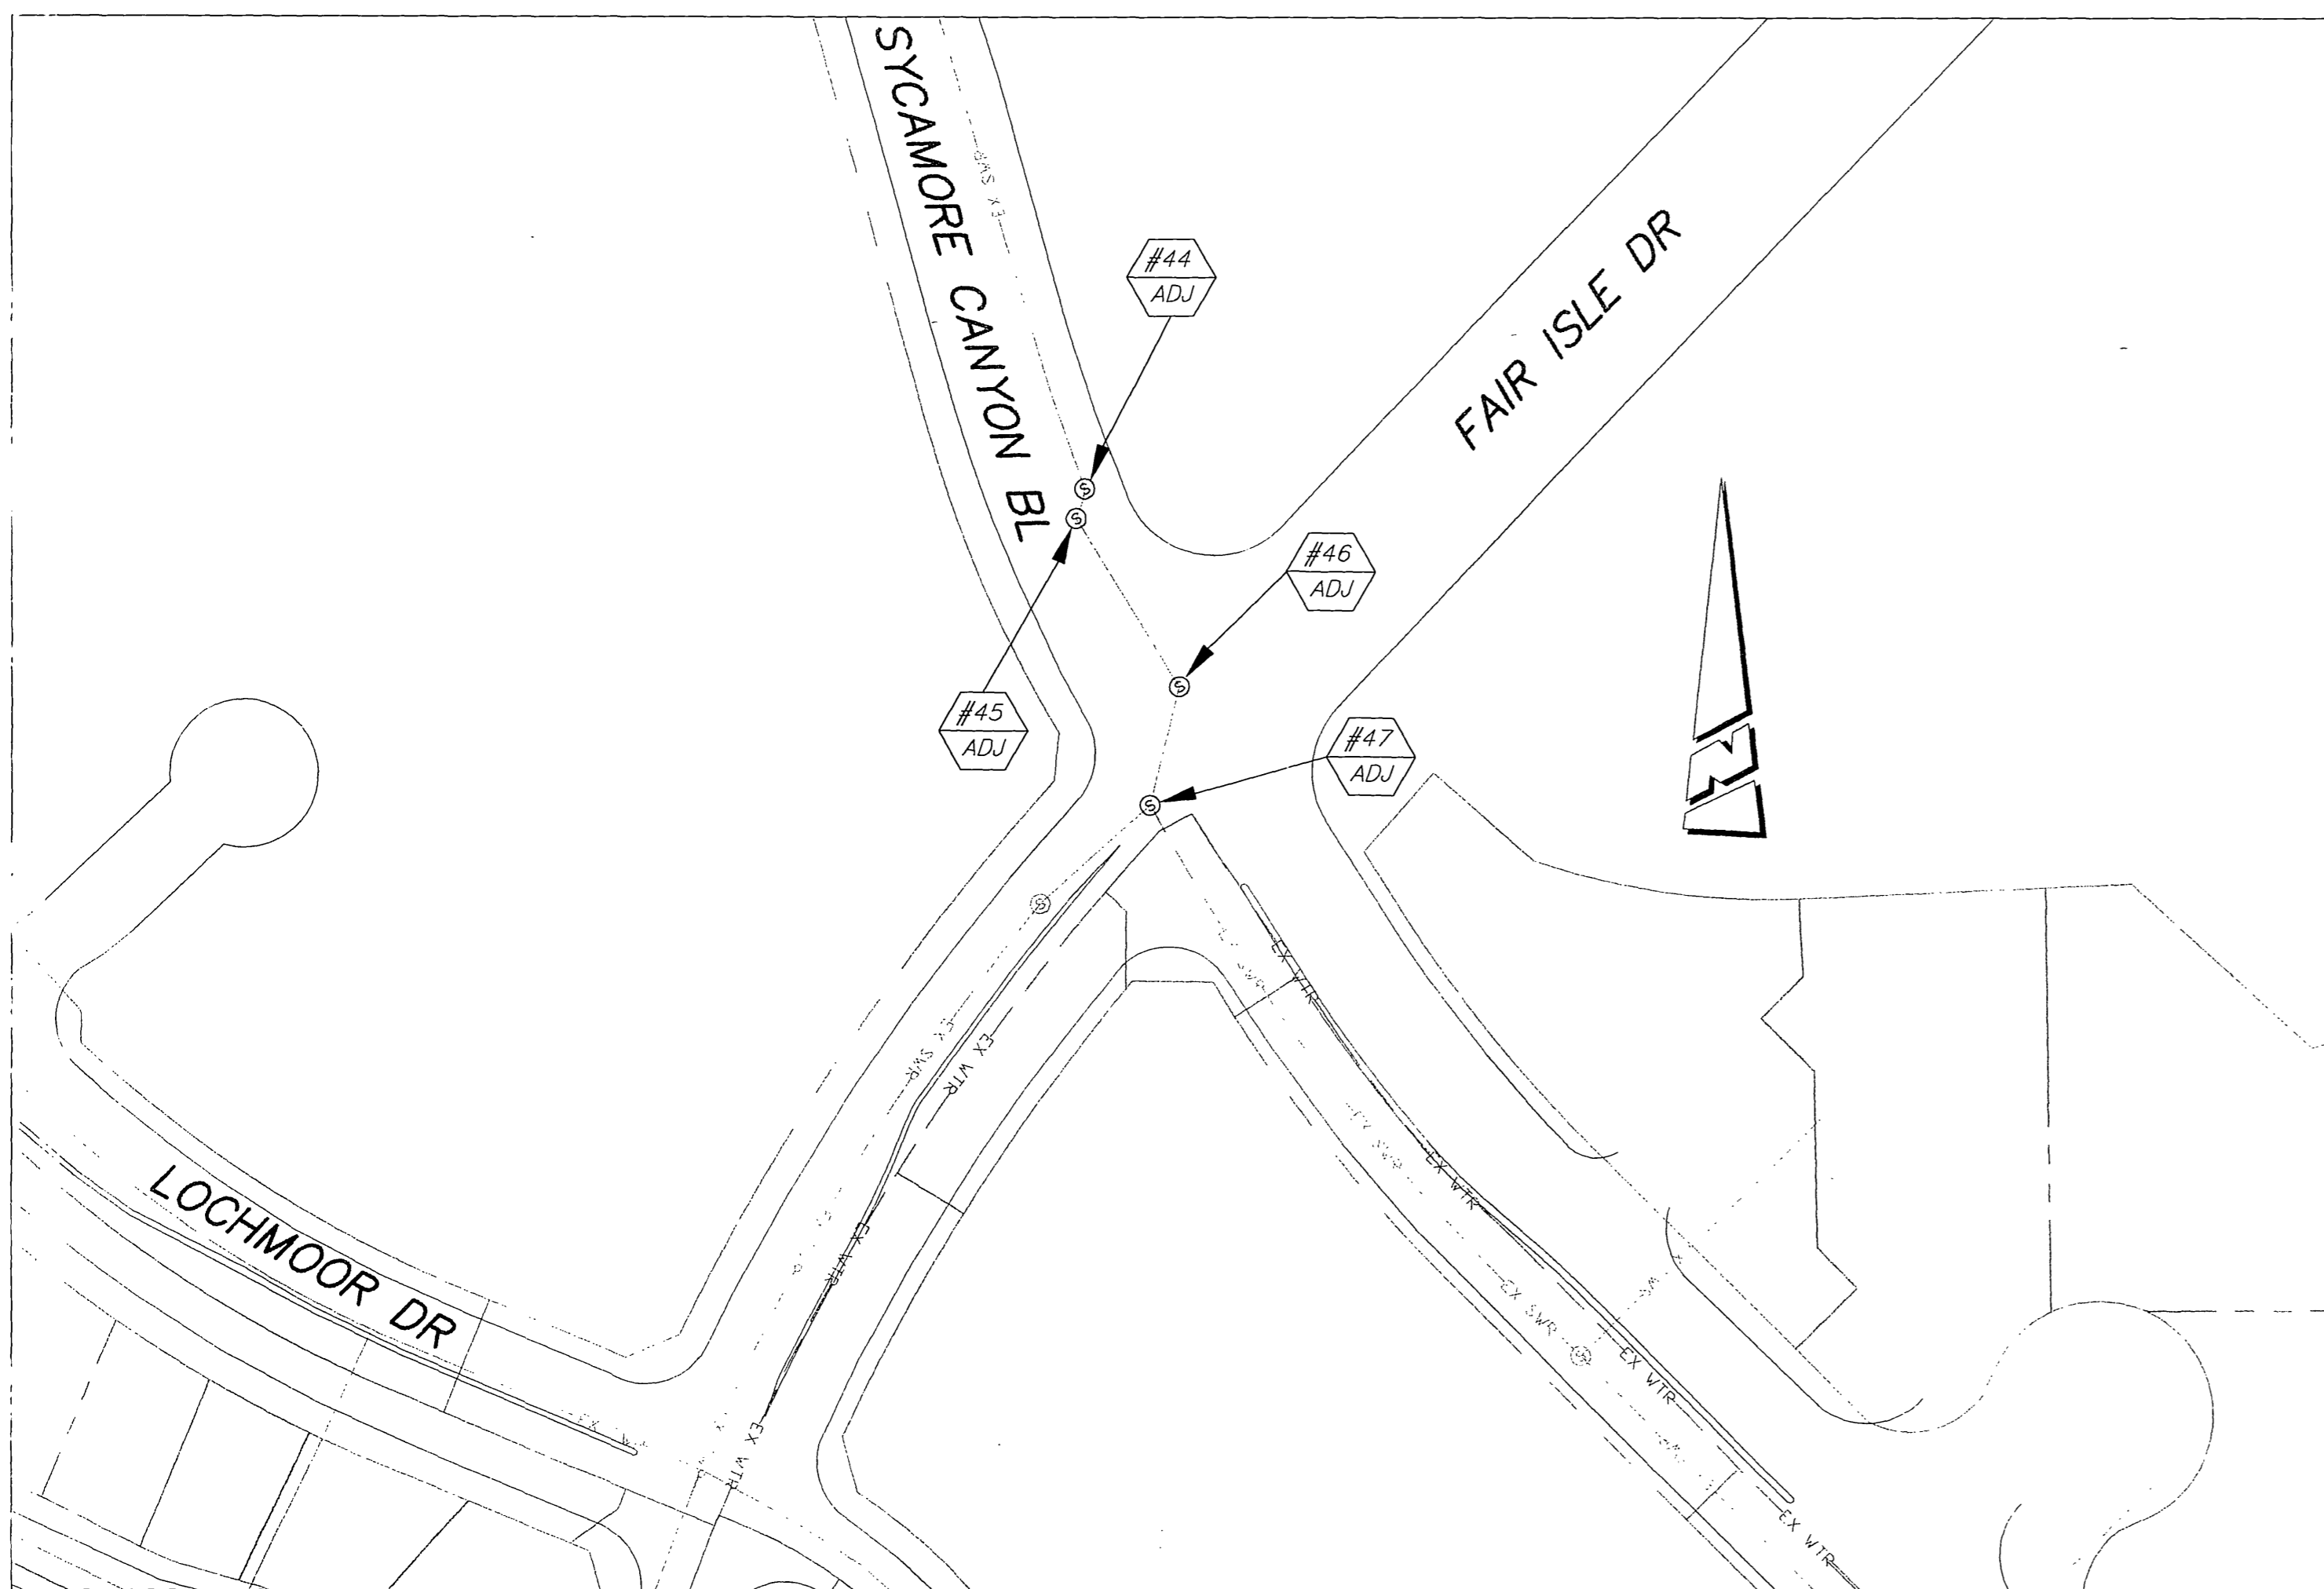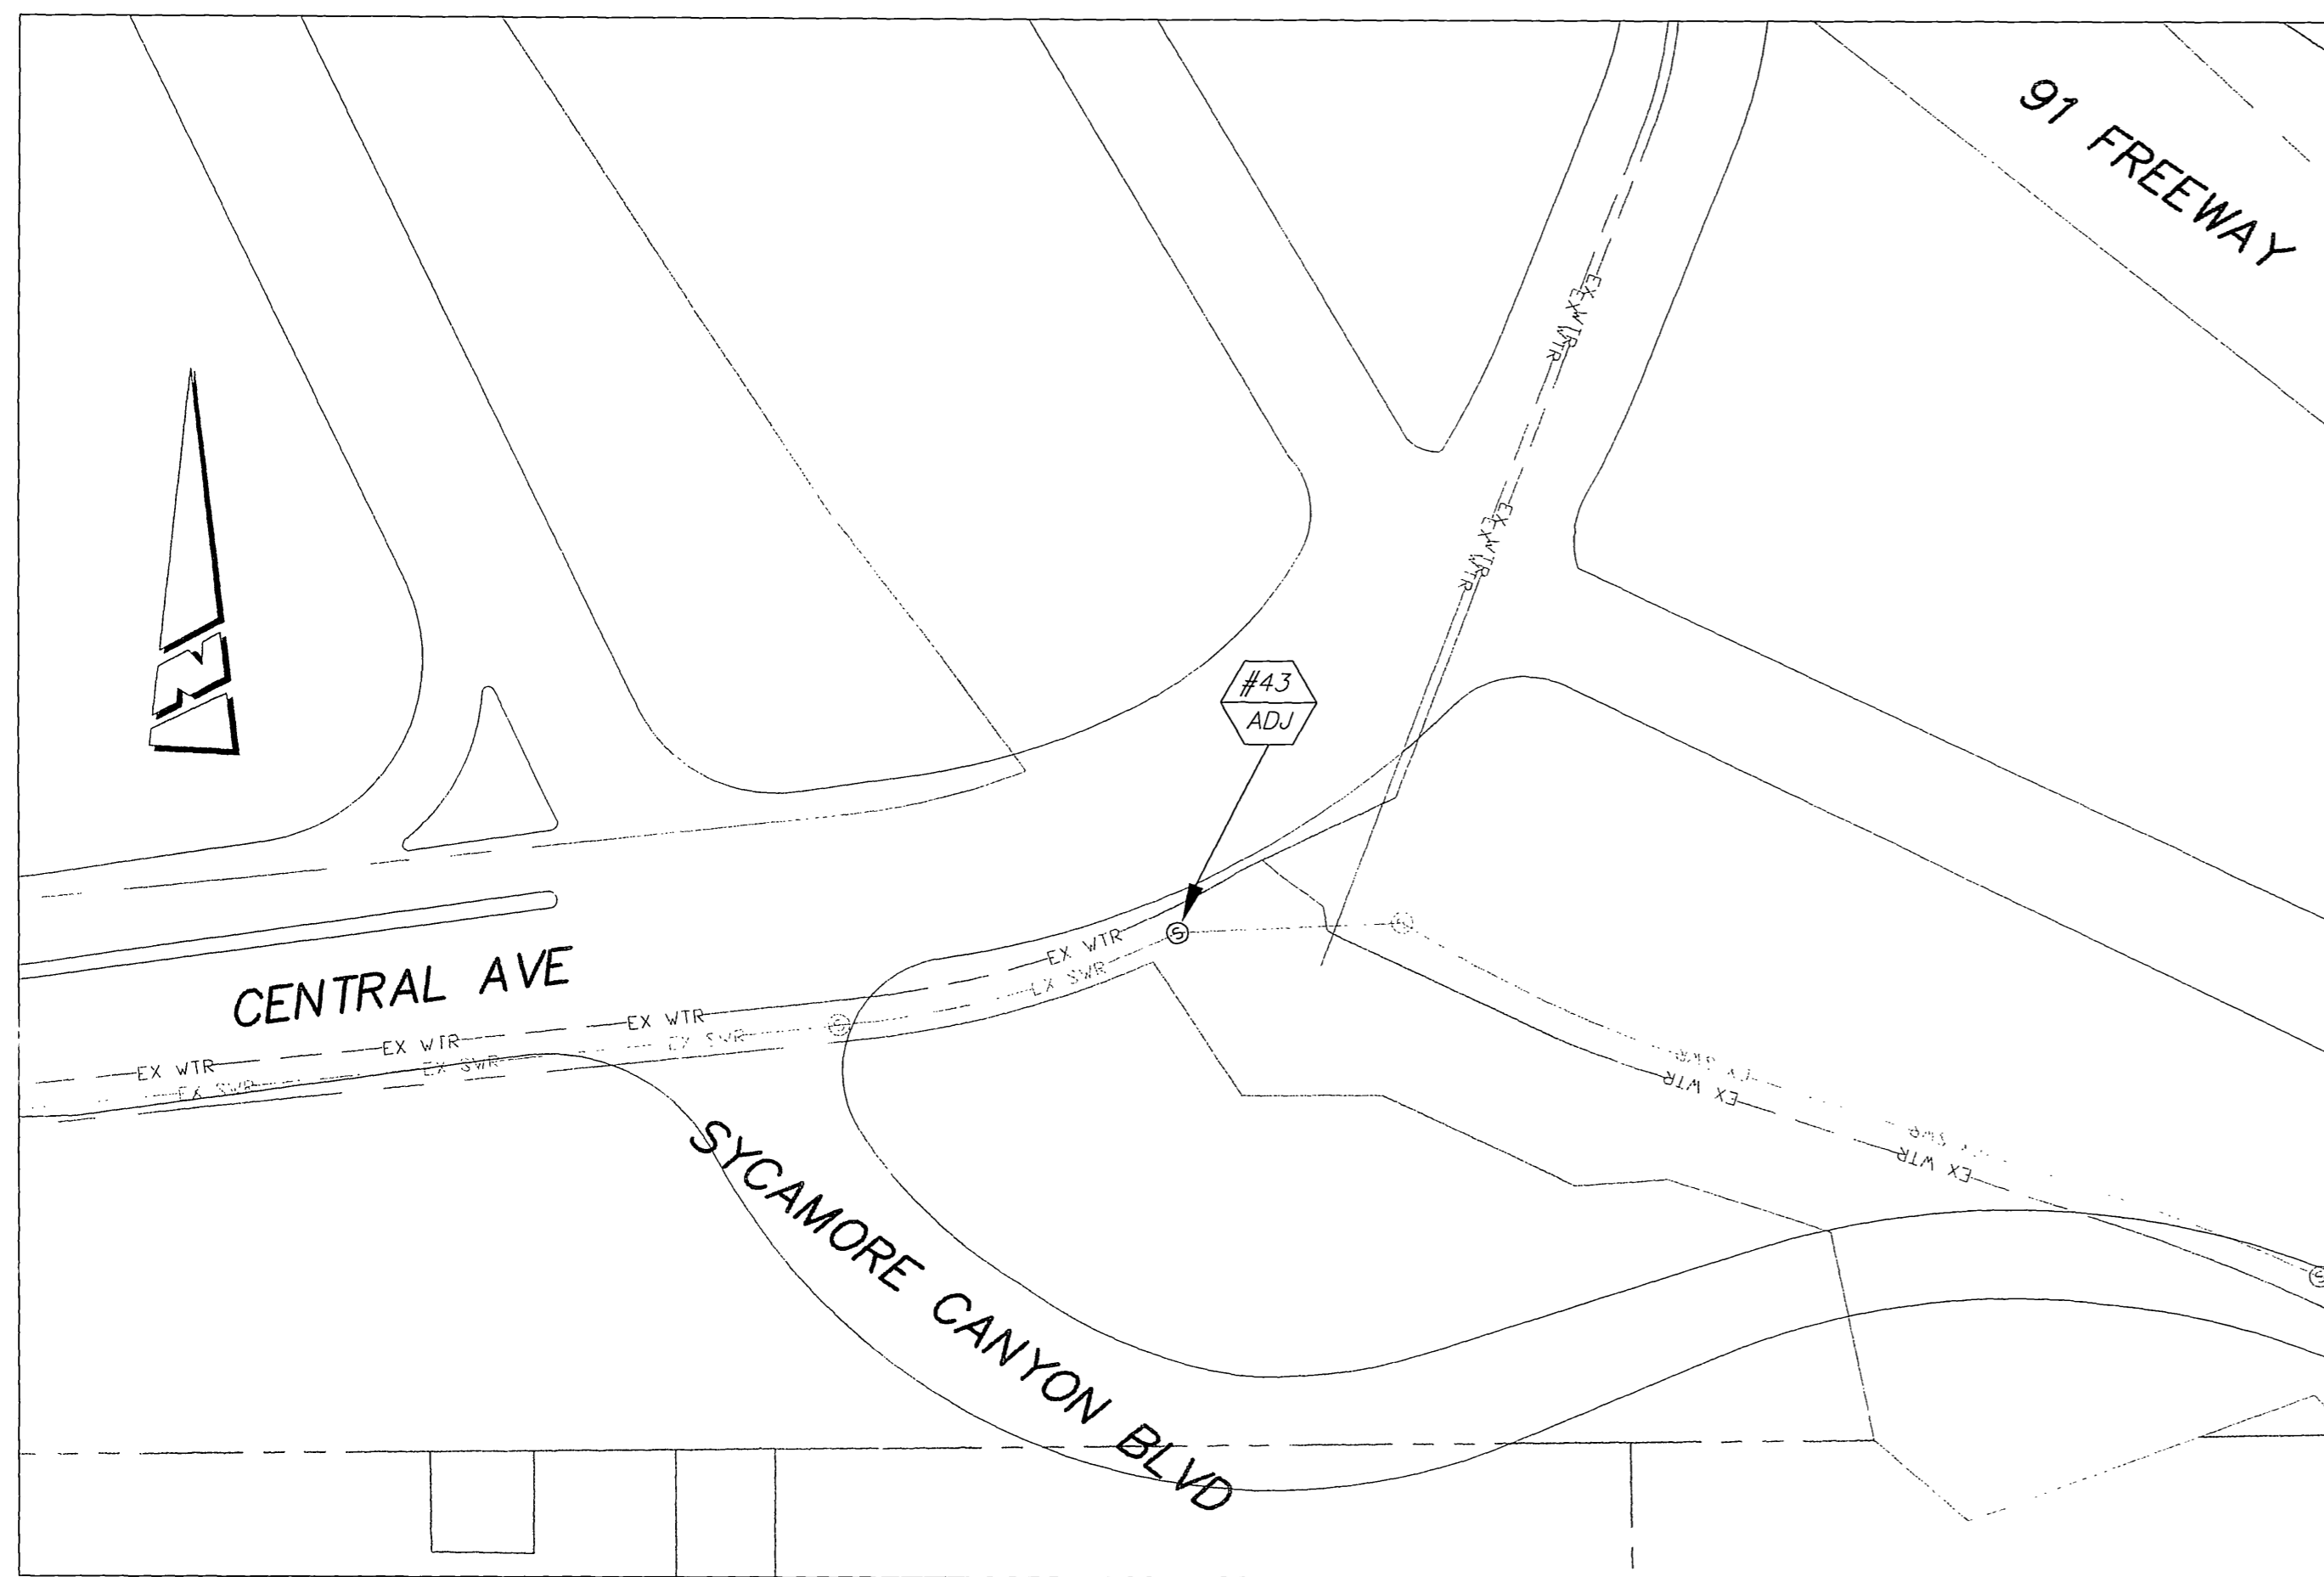


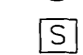




**CONSTRUCTION NOTES:**

NUMBERS ABOVE 100 IN A HEXAGON ON THE PLAN REFER TO THE RESPECTIVE STANDARD DRAWING AND SHALL BE CONSTRUCTED ACCORDINGLY. UNLESS MODIFICATIONS ARE NOTED ON THE PLAN OR COVER SHEET, ANY NUMBER SHOWN BELOW THE STANDARD DRAWING NUMBER INDICATES THE SPECIFIC ALTERNATE TO BE CONSTRUCTED.

 SEWER MANHOLE/CLEANOUT NUMBER.  
ADJUST SEWER MANHOLE/CLEANOUT TO GRADE.

**CONSTRUCTION LEGEND:**

 SEWER MANHOLE.  
 SEWER CLEANOUT.

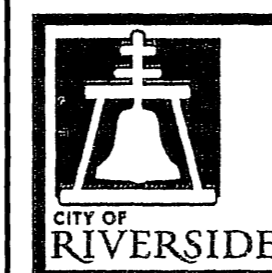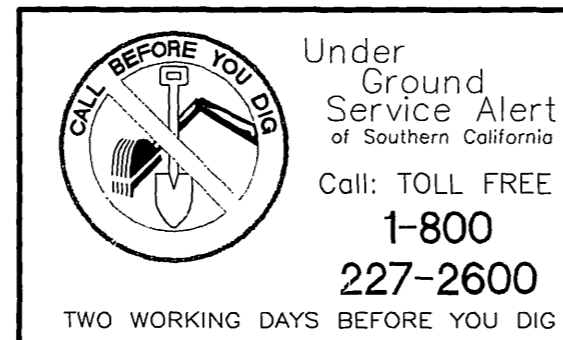

**ENGINEER IN RESPONSIBLE CHARGE**  
*[Signature]* 01/20/2011  
 CIVIL  
 R.C.E. No. 43216 EXPIRES: 3-31-2012



MARK	REVISIONS	APPR.	DATE
DESIGNED BY	LA	DRAWN BY	LA
CHECKED BY	LY		

CITY OF RIVERSIDE, CALIFORNIA DEPARTMENT OF PUBLIC WORKS			
APPROVED BY	BY	DATE	APPROVED BY
ENGINEERING MANAGER	<i>[Signature]</i>	2/17/2011	<i>[Signature]</i>
CONSTRUCTION ADMIN.	<i>[Signature]</i>	1/28/2011	CITY ENGINEER
SURVEY	<i>[Signature]</i>	1/31/11	DATE: 2/18/11
TRAFFIC DIVISION			

SEWER IMPROVEMENTS
ADJUST SEWER MANHOLES TO GRADE AT VARIOUS LOCATIONS
PLAN VIEW
HORIZ. SCALE: 1"=80' VERT. SCALE: N/A

ACCT. NO. 9850323203 440301XX  
 DESIGN WORK ORDER NO.: 1112110  
**S-2083**  
 SHEET **4** OF **4**  
 FILE NAME: