


CONSTRUCTION NOTES:

NUMBERS ABOVE 100 IN A HEXAGON ON THE PLAN REFER TO THE RESPECTIVE STANDARD DRAWING AND SHALL BE CONSTRUCTED ACCORDINGLY. UNLESS MODIFICATIONS ARE NOTED ON THE PLAN OR COVER SHEET. ANY NUMBER SHOWN BELOW THE STANDARD DRAWING NUMBER INDICATES THE SPECIFIC ALTERNATE TO BE CONSTRUCTED.


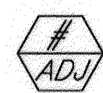


SEWER MANHOLE NUMBER.
ADJUST SEWER MANHOLE TO GRADE.



CONSTRUCTION LEGEND:

Ⓢ SEWER MANHOLE.

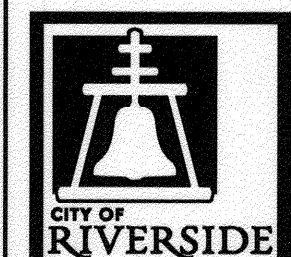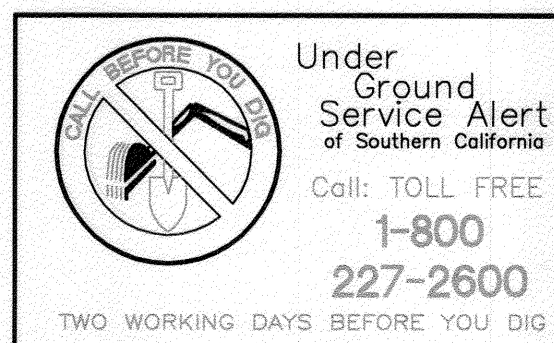

ENGINEER IN RESPONSIBLE CHARGE

Lonny K. Young
LONNY K. YOUNG
R.C.E. No. 43216 EXPIRES: 3-31-2014
DATE 04/23/12



DESIGNED BY	LA	DRAWN BY	LA	CHECKED BY	LY
MARK		REVISIONS		APPR.	DATE

CITY OF RIVERSIDE, CALIFORNIA
DEPARTMENT OF PUBLIC WORKS







APPROVED BY	BY	DATE
PRINCIPAL ENGINEER	<i>EM</i>	04/23/12
ENGINEERING MANAGER	<i>DL</i>	4/26/12
CONSTRUCTION ADMIN.	<i>DL</i>	04/23/12
SURVEY	<i>DL</i>	04/23/12

APPROVED BY	DATE
CITY ENGINEER	4/26/12

SEWER IMPROVEMENTS
CITY WIDE ADJUST SEWER MANHOLES TO GRADE, NEW SEWER LATERAL AND MANHOLE.

PLAN VIEW
HORIZ. SCALE: 1"=100'
VERT. SCALE: N/A

ACCT. NO. 9863123203 440301 CONSTRUCTION WORK ORDER NO.: 1221289
S-2103
SHEET 2 OF 4
FILE NAME: S-2103-2

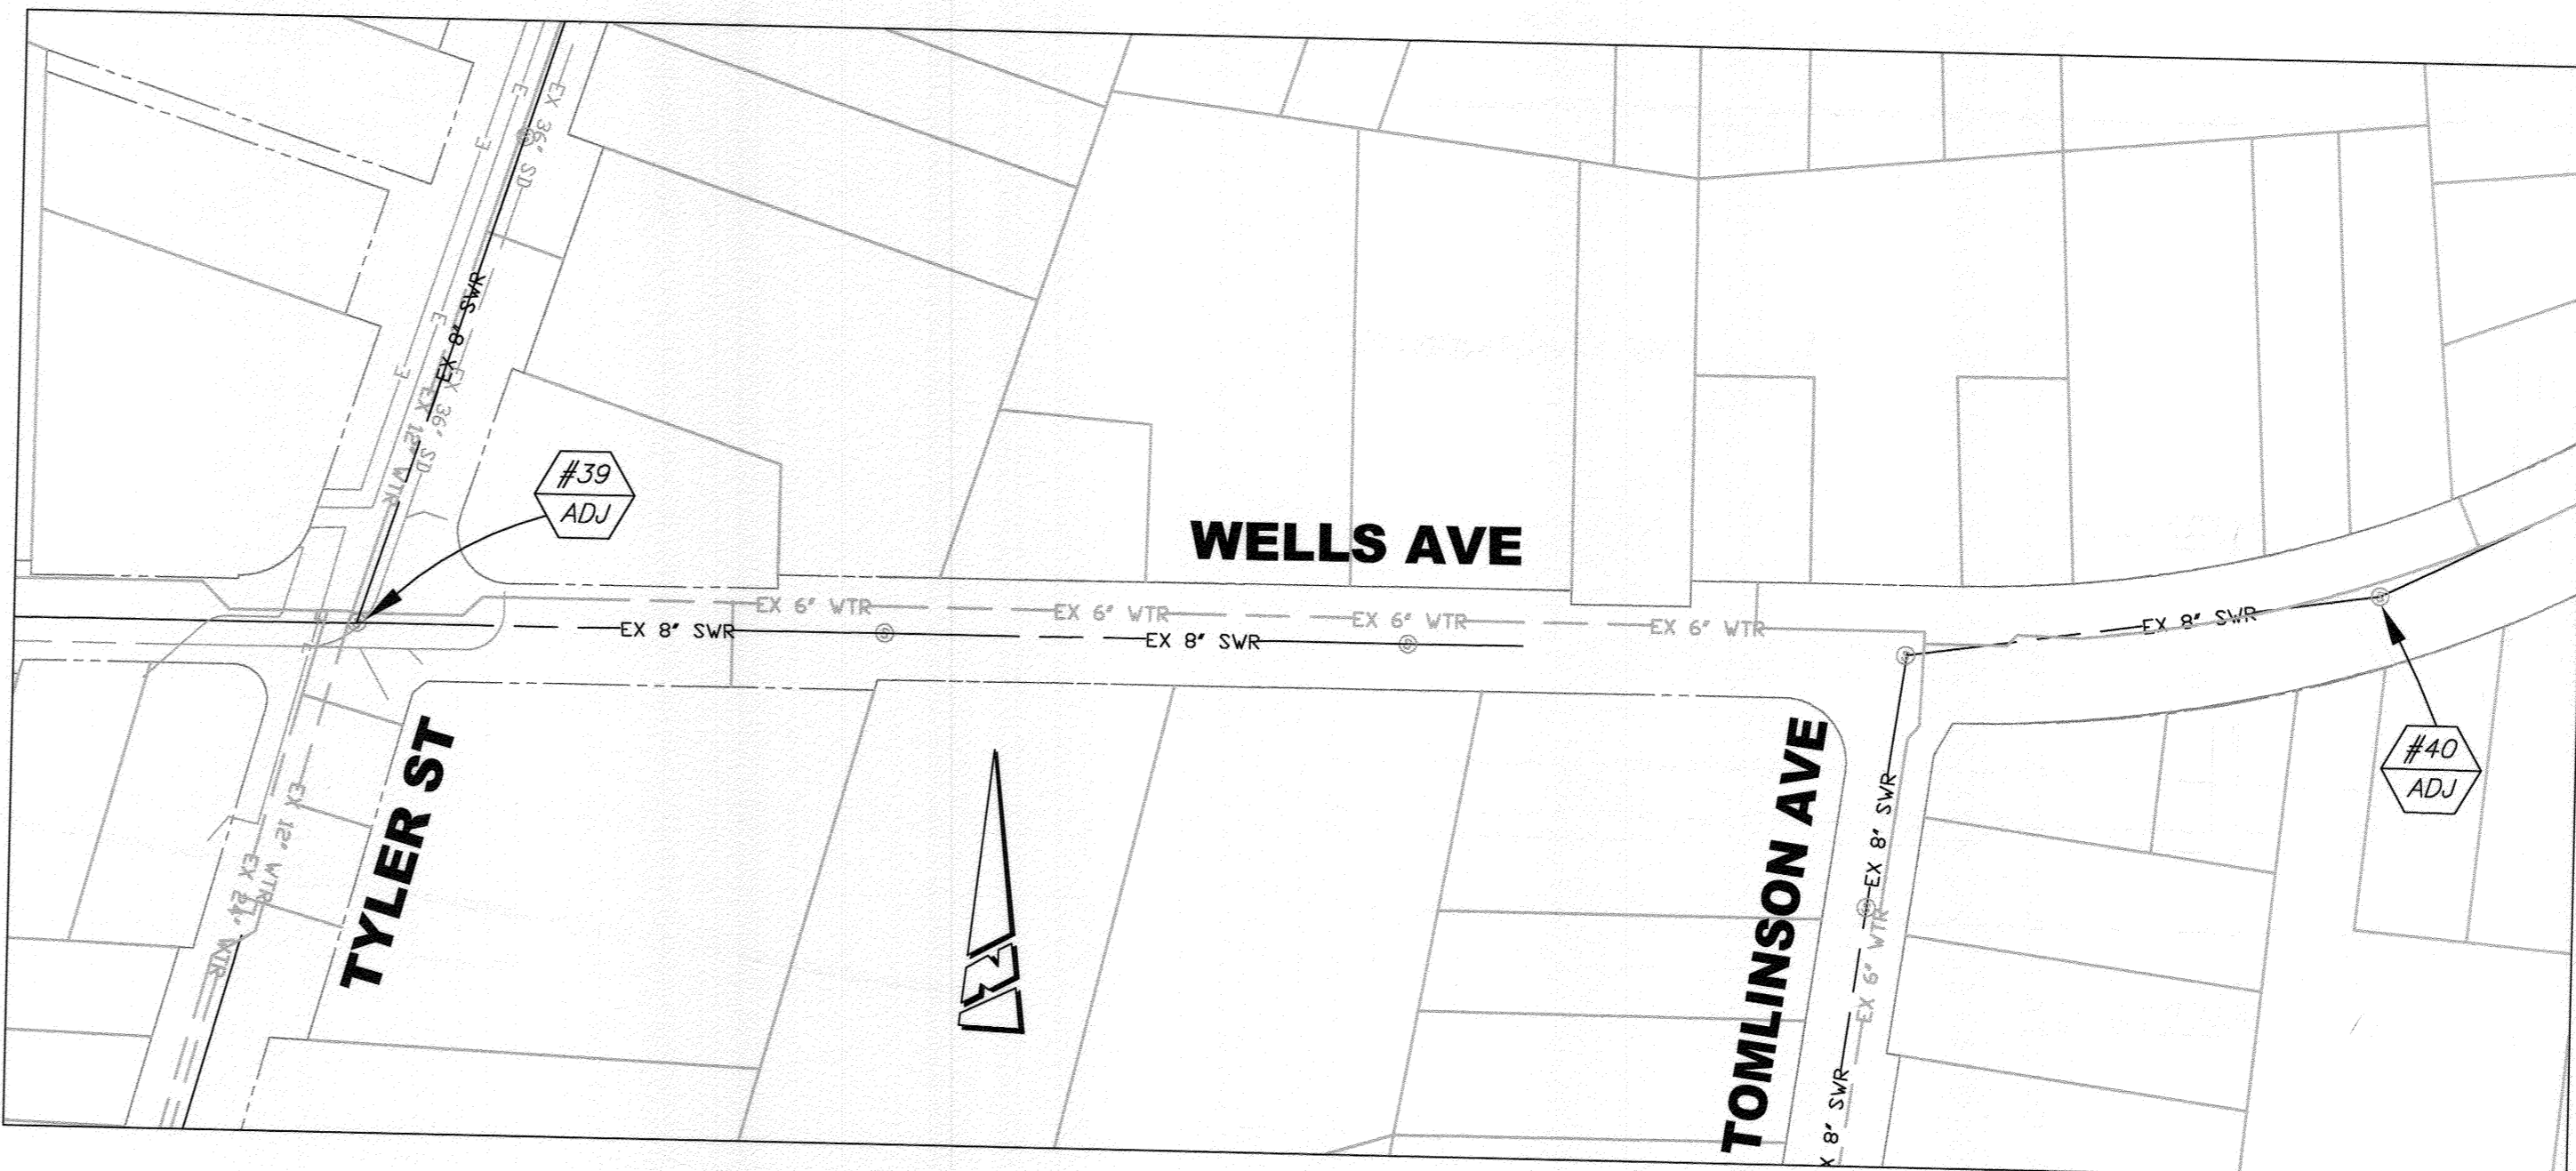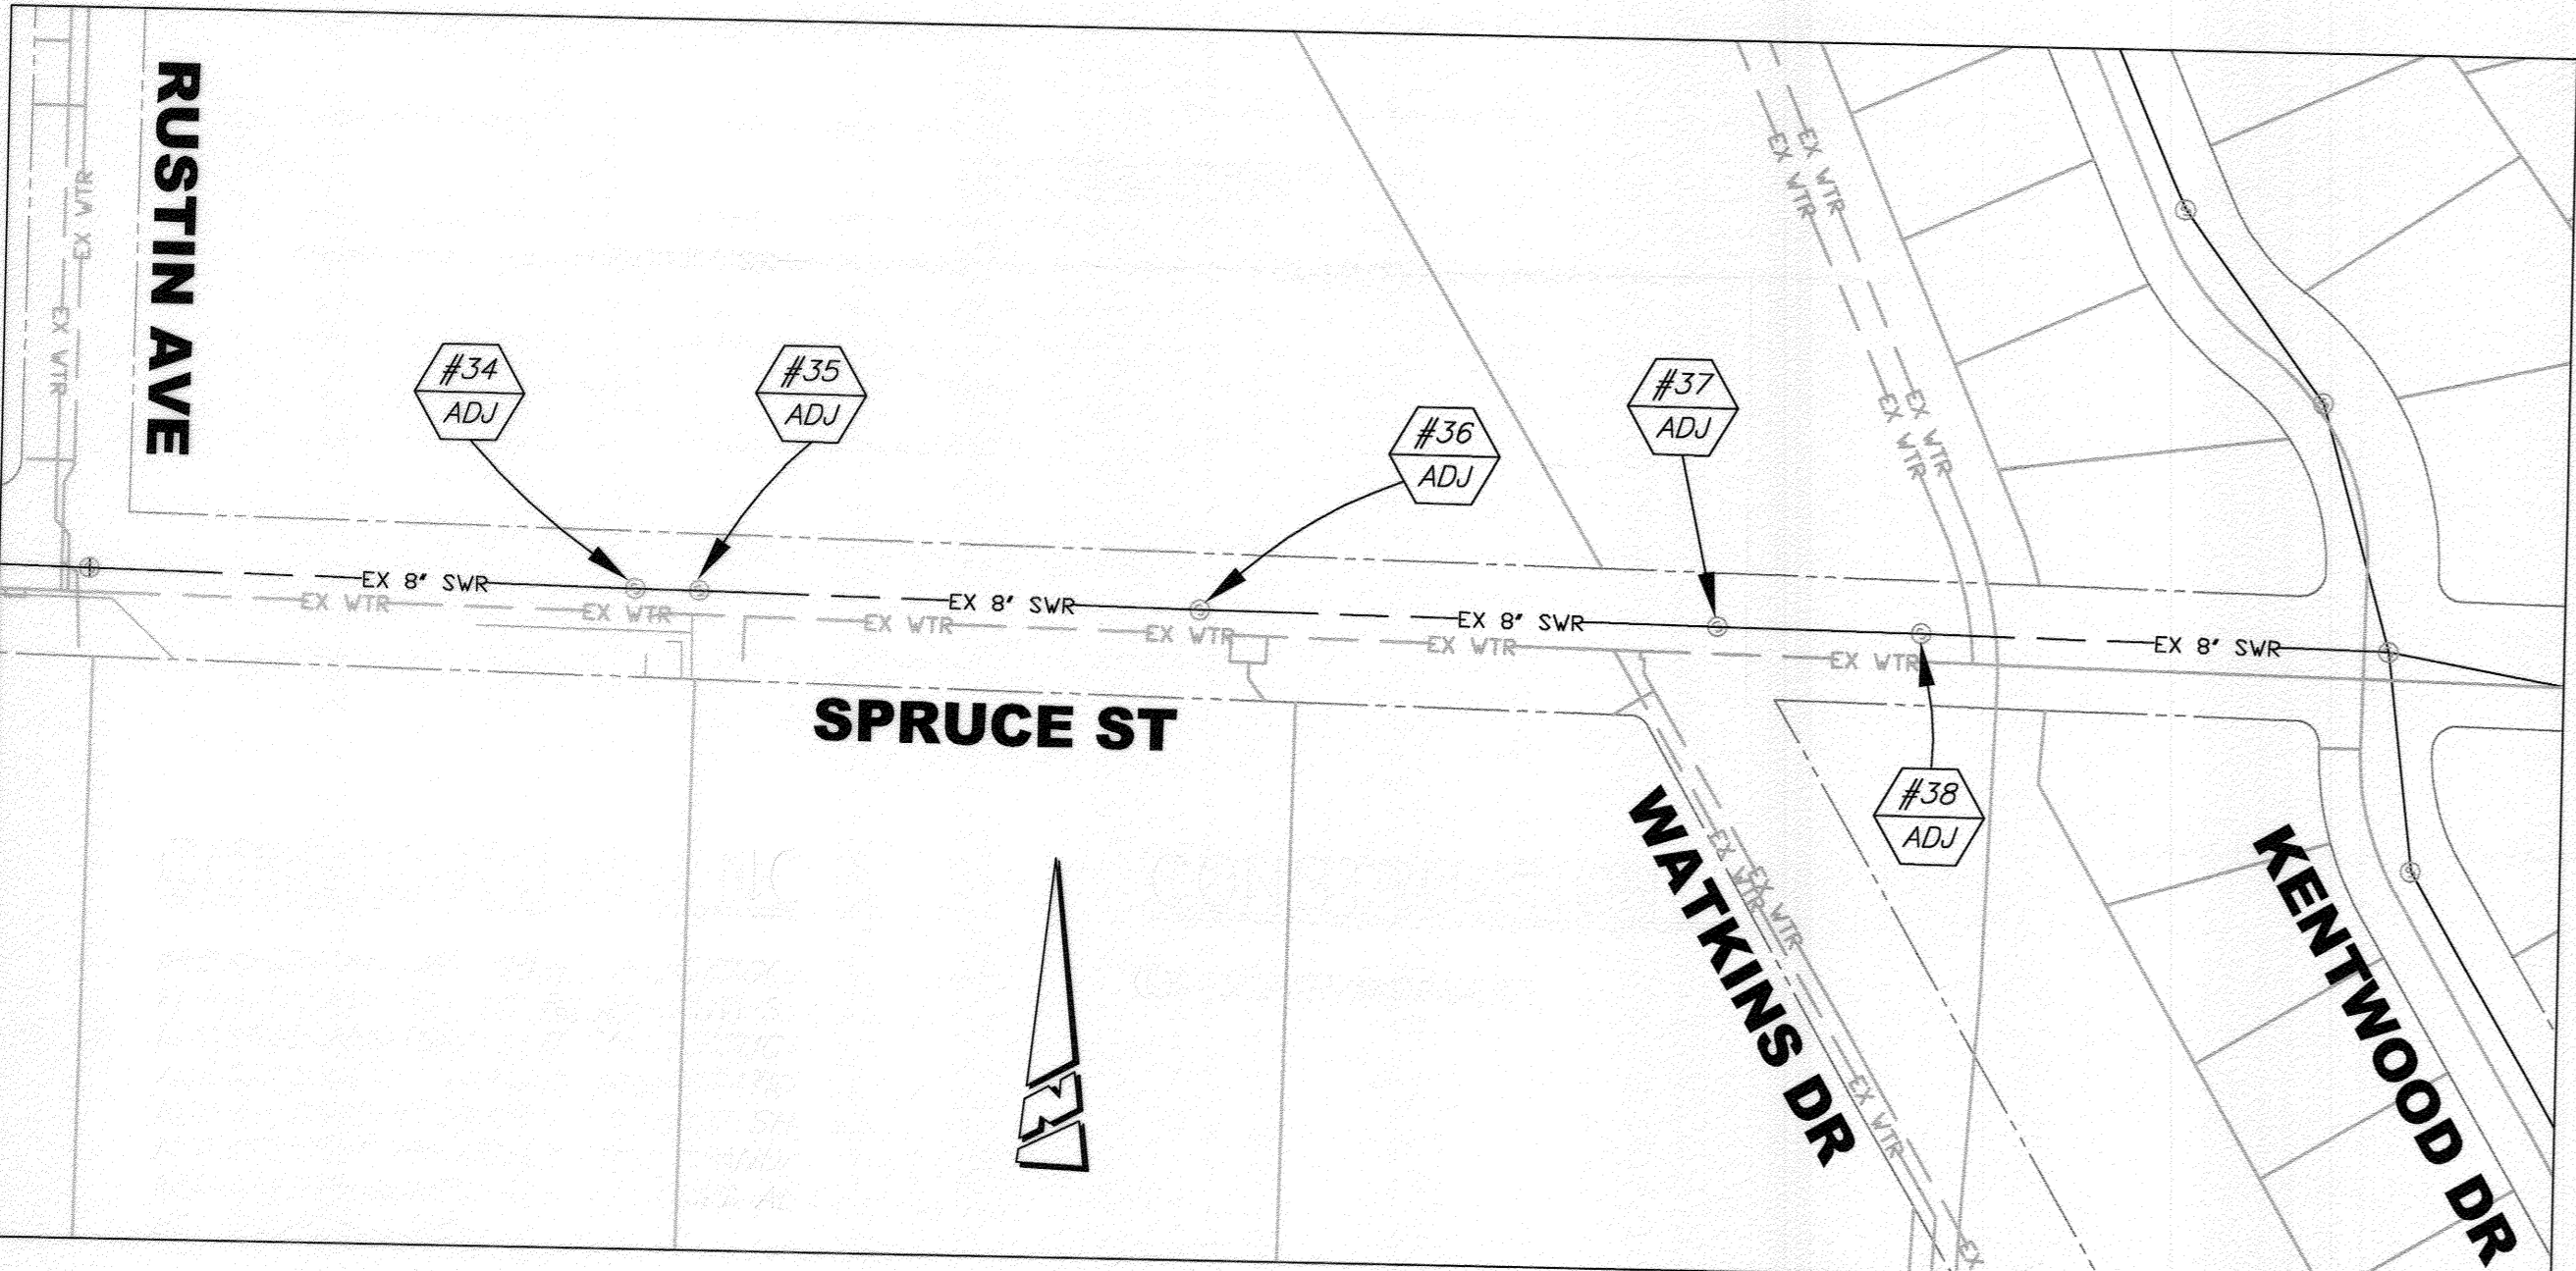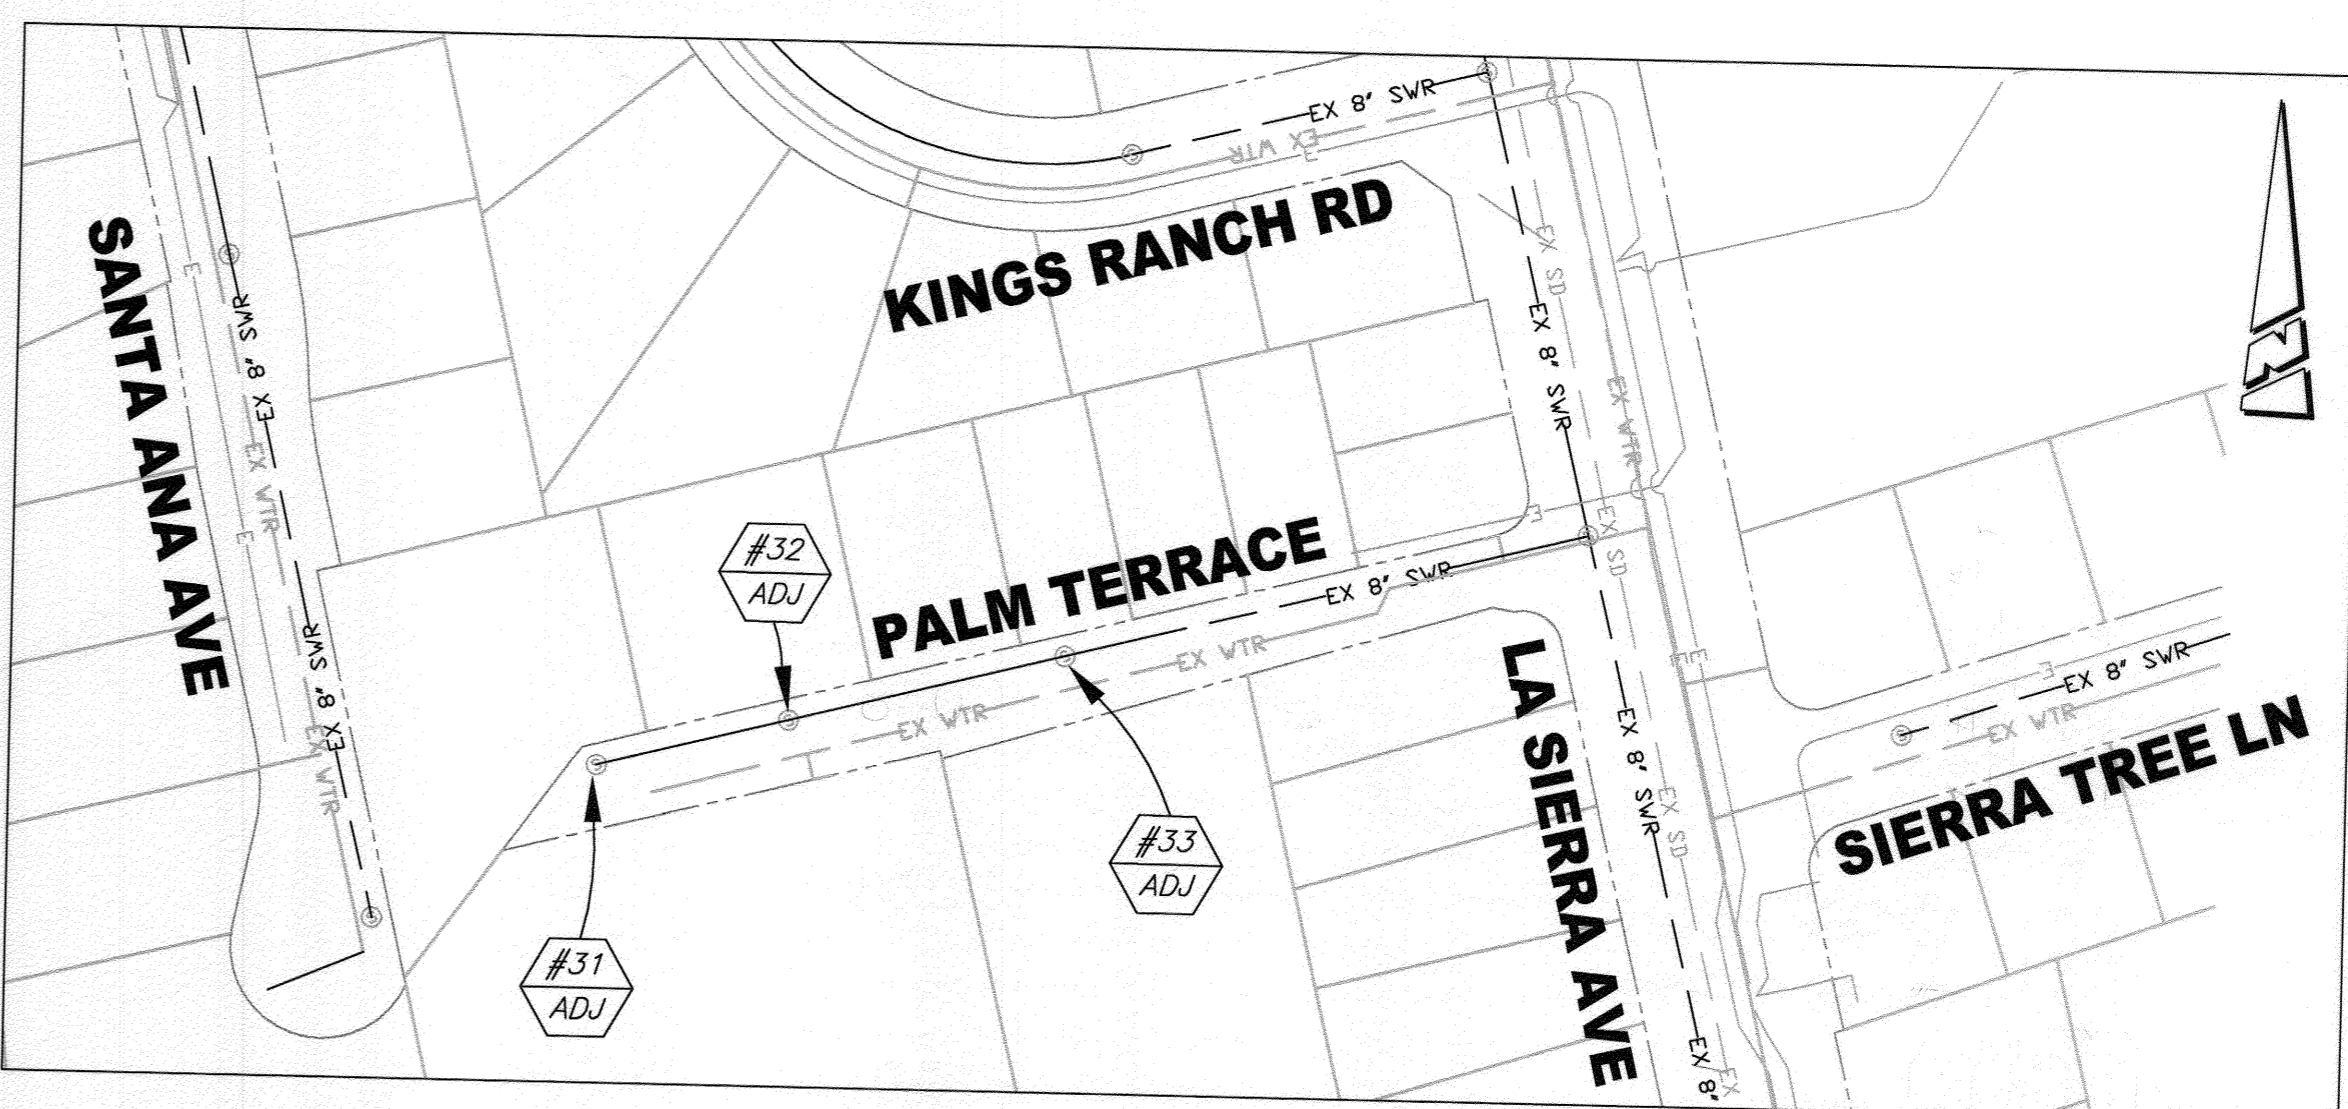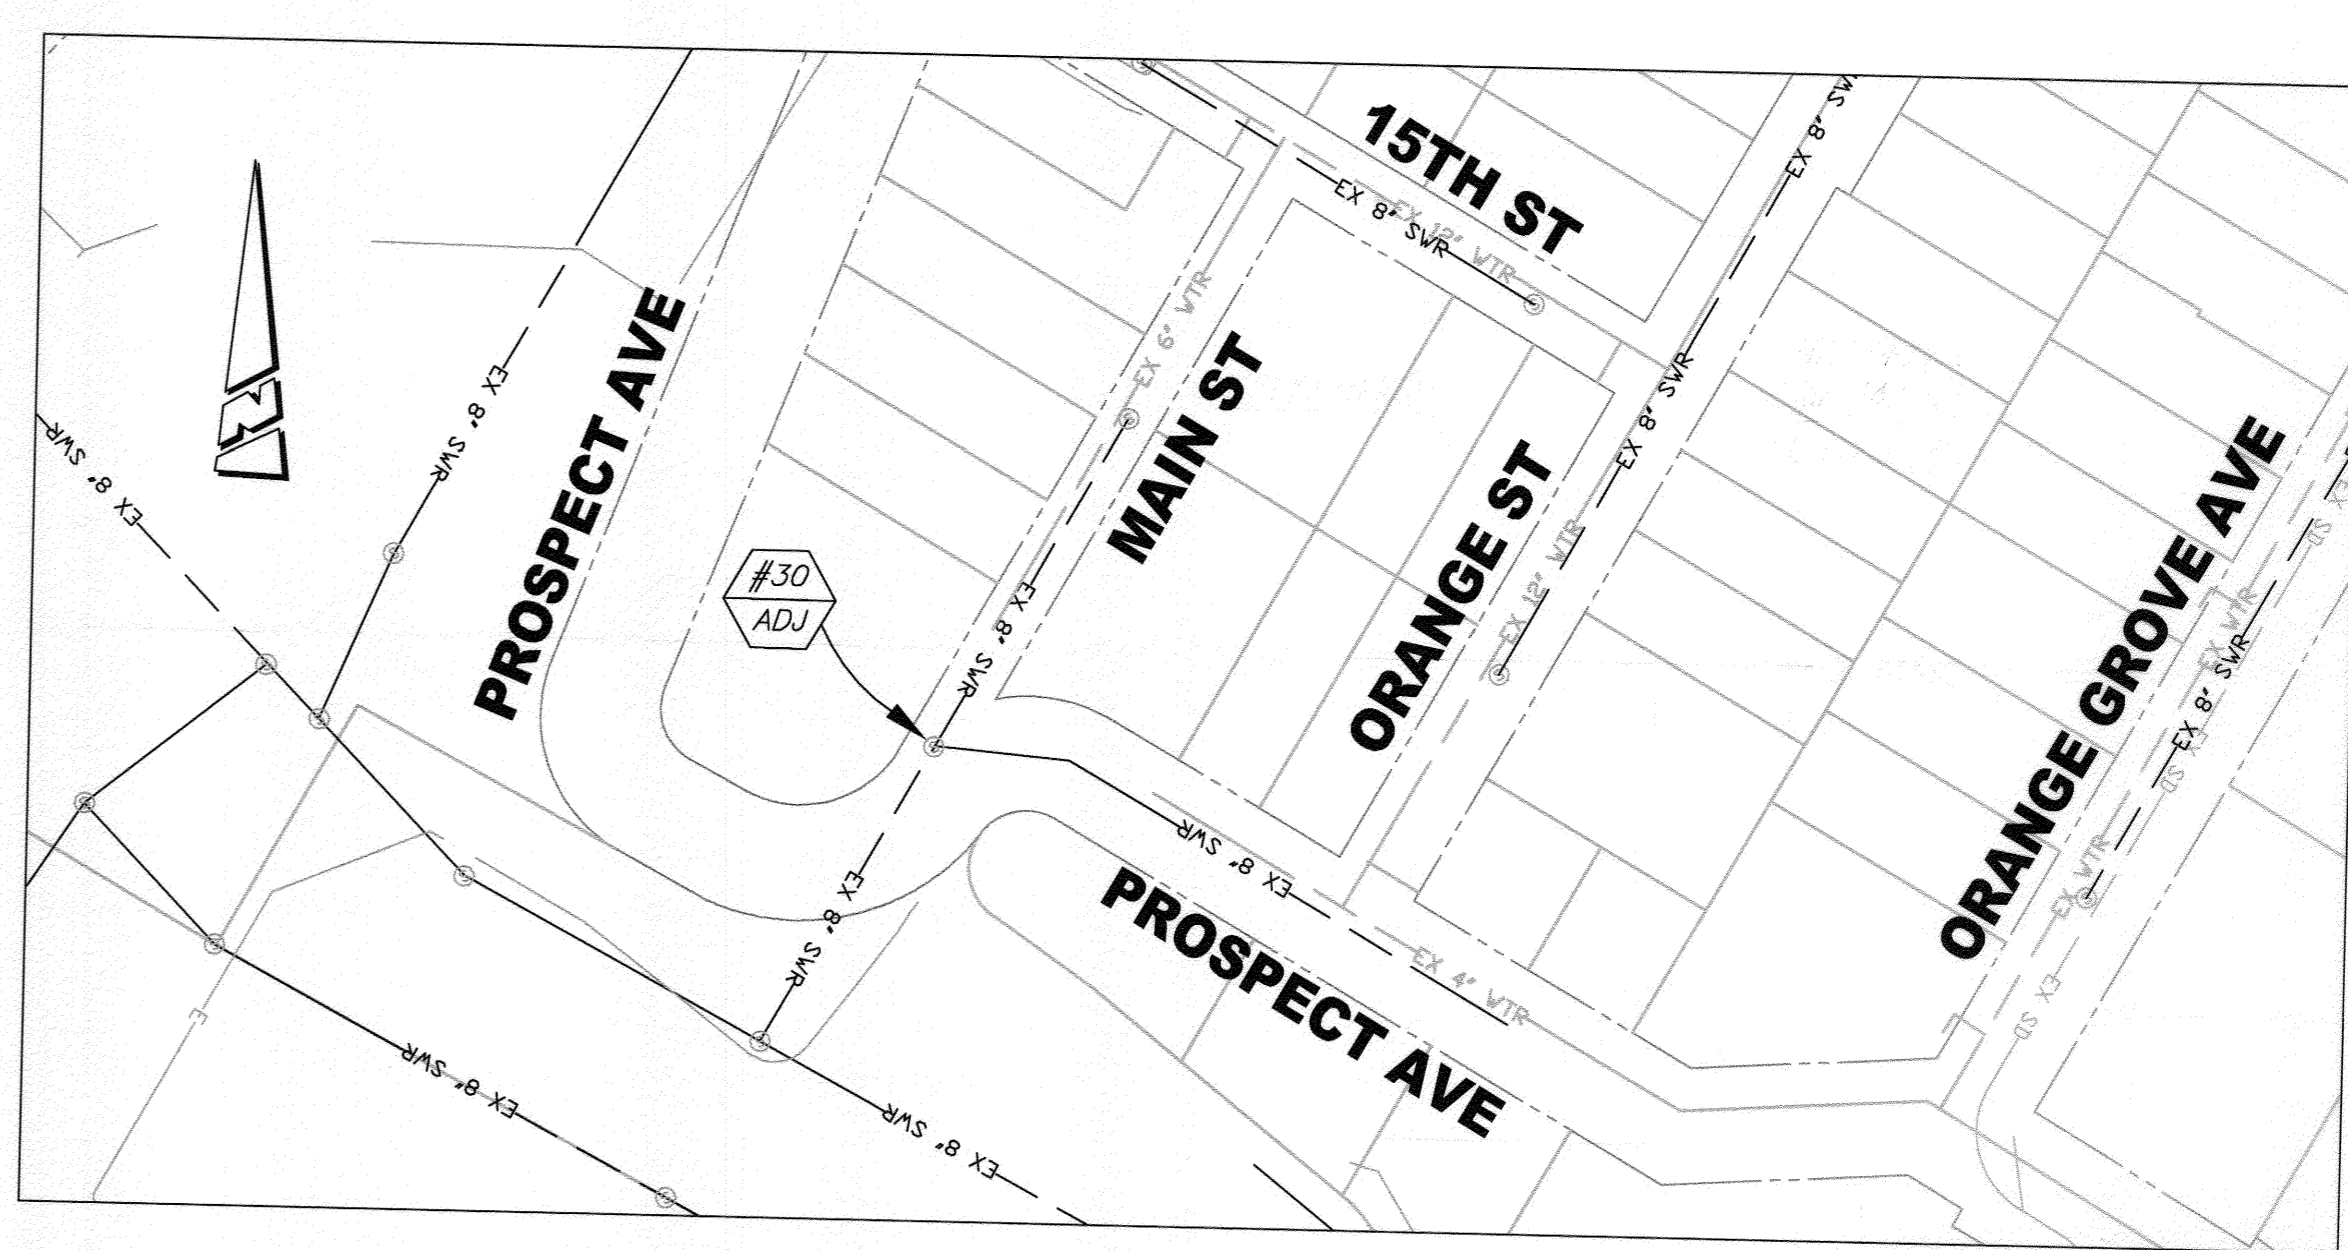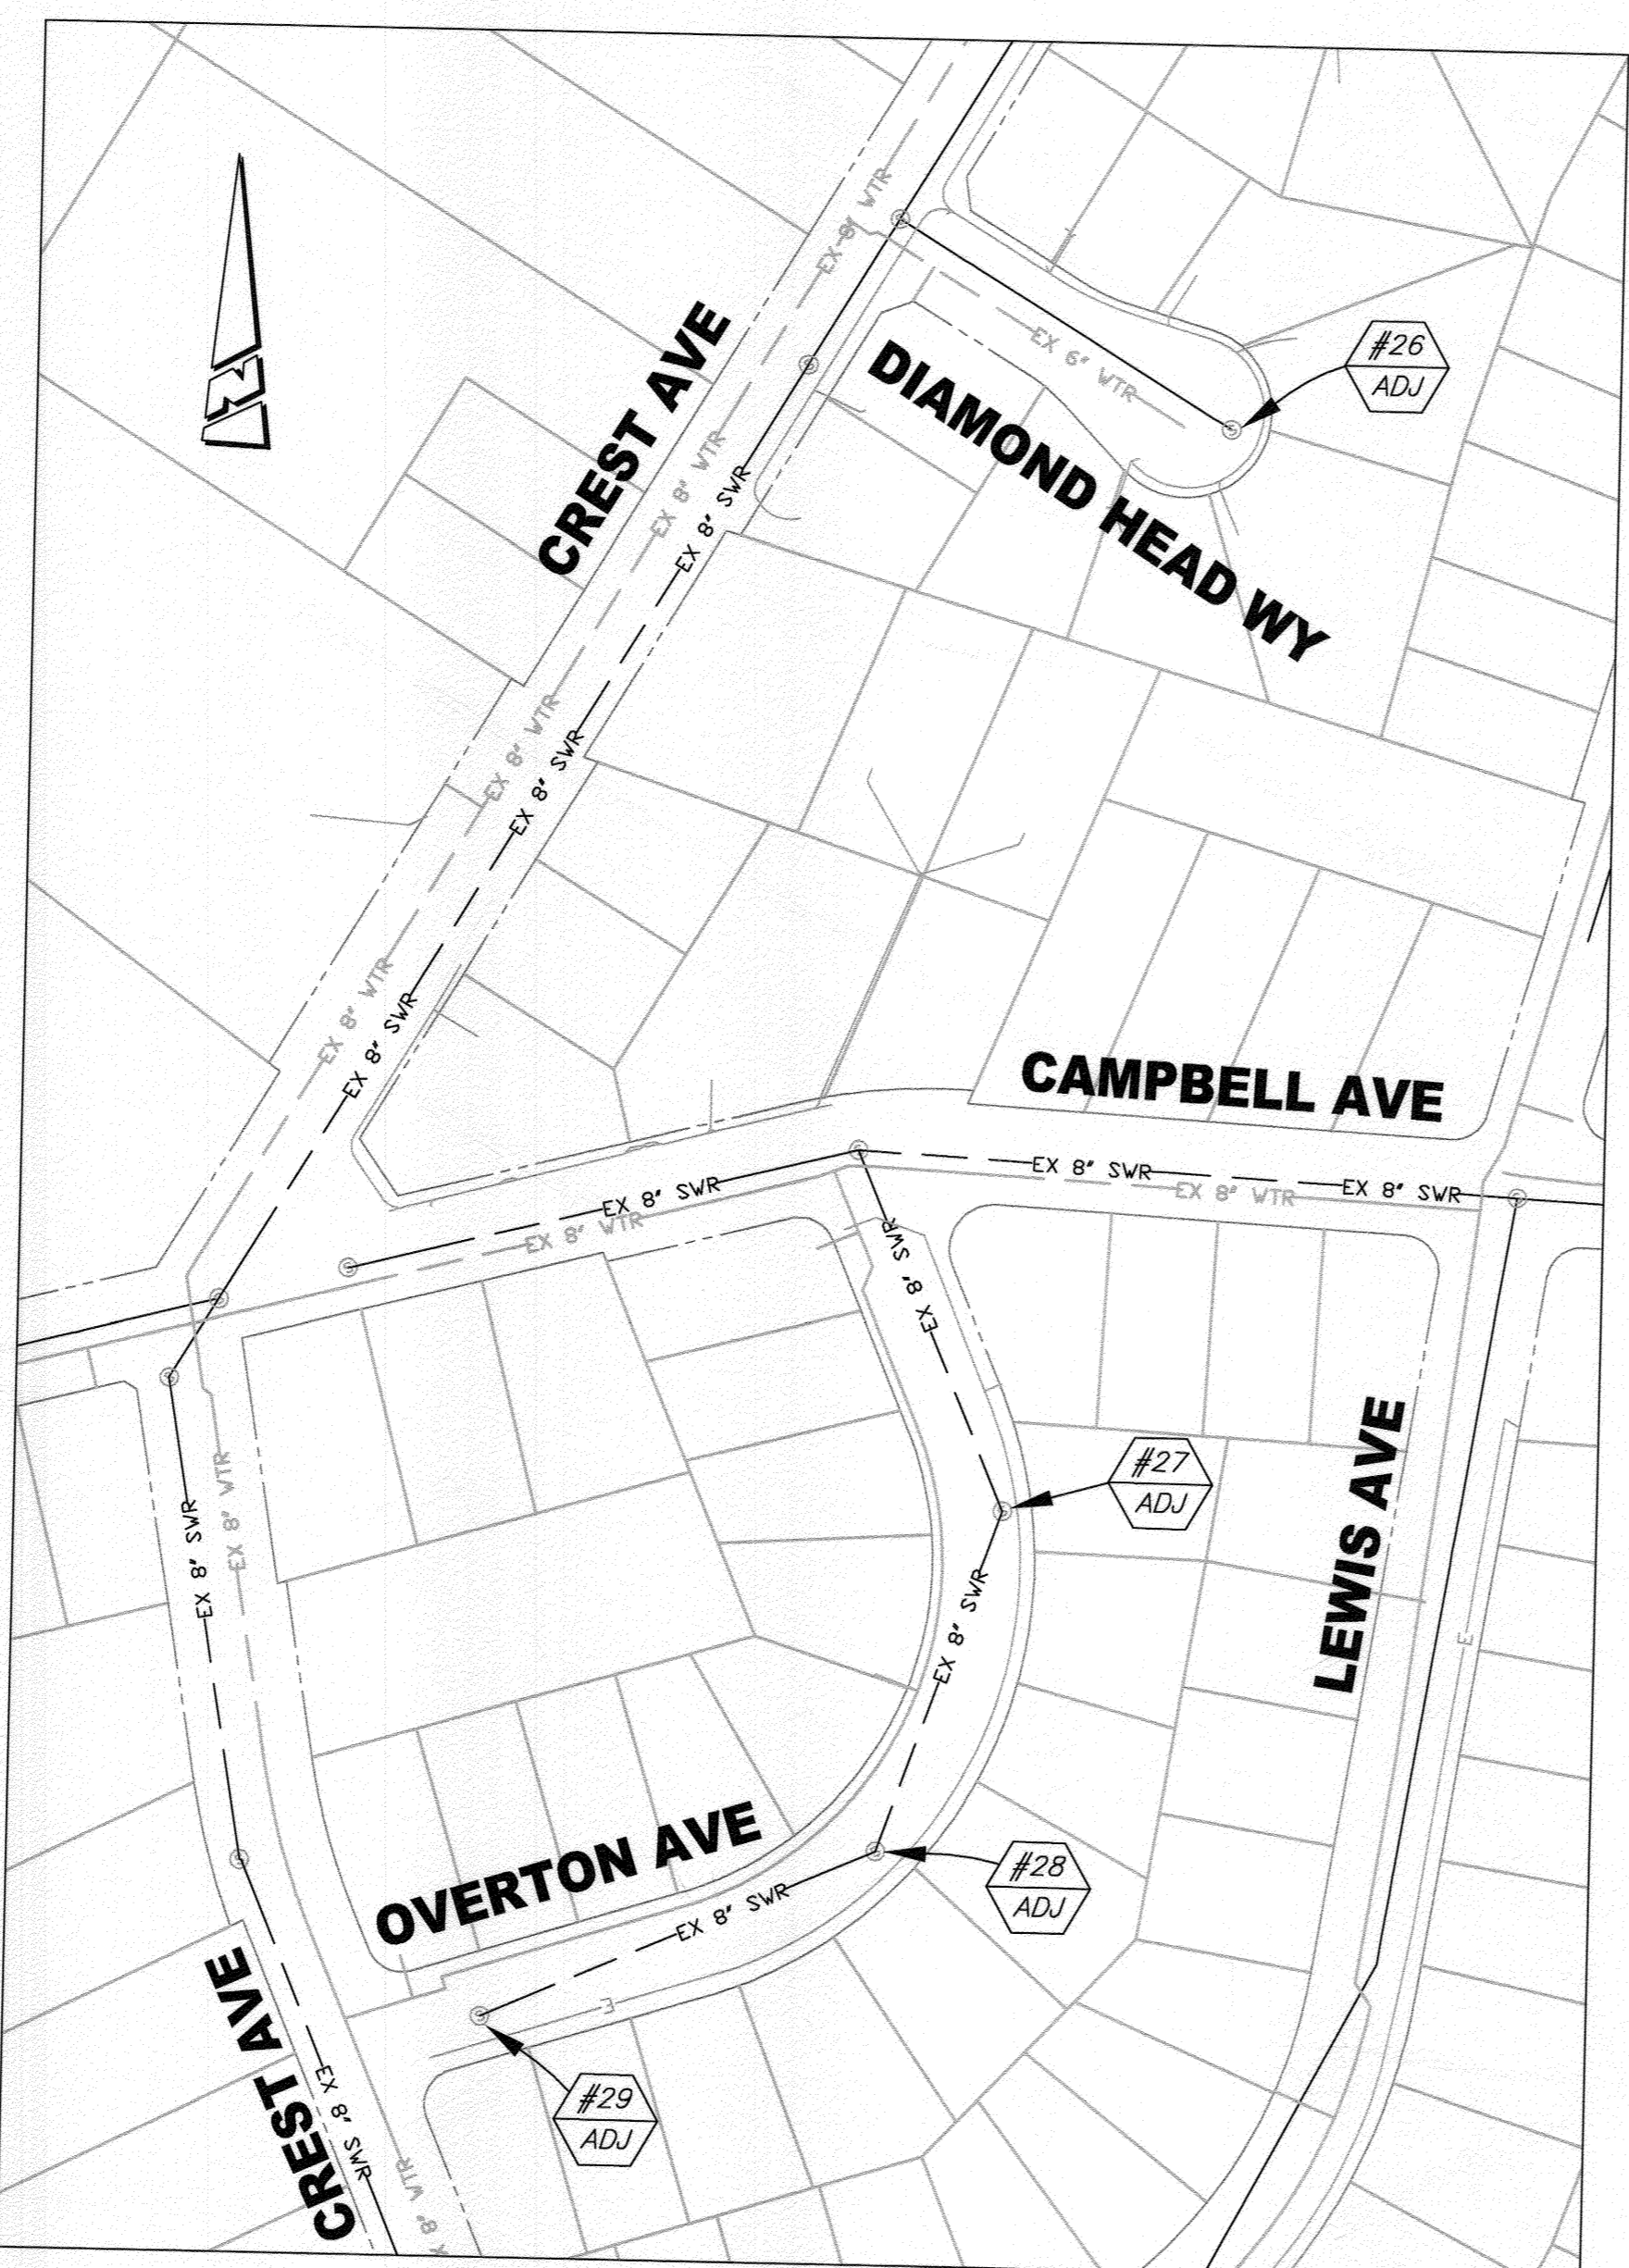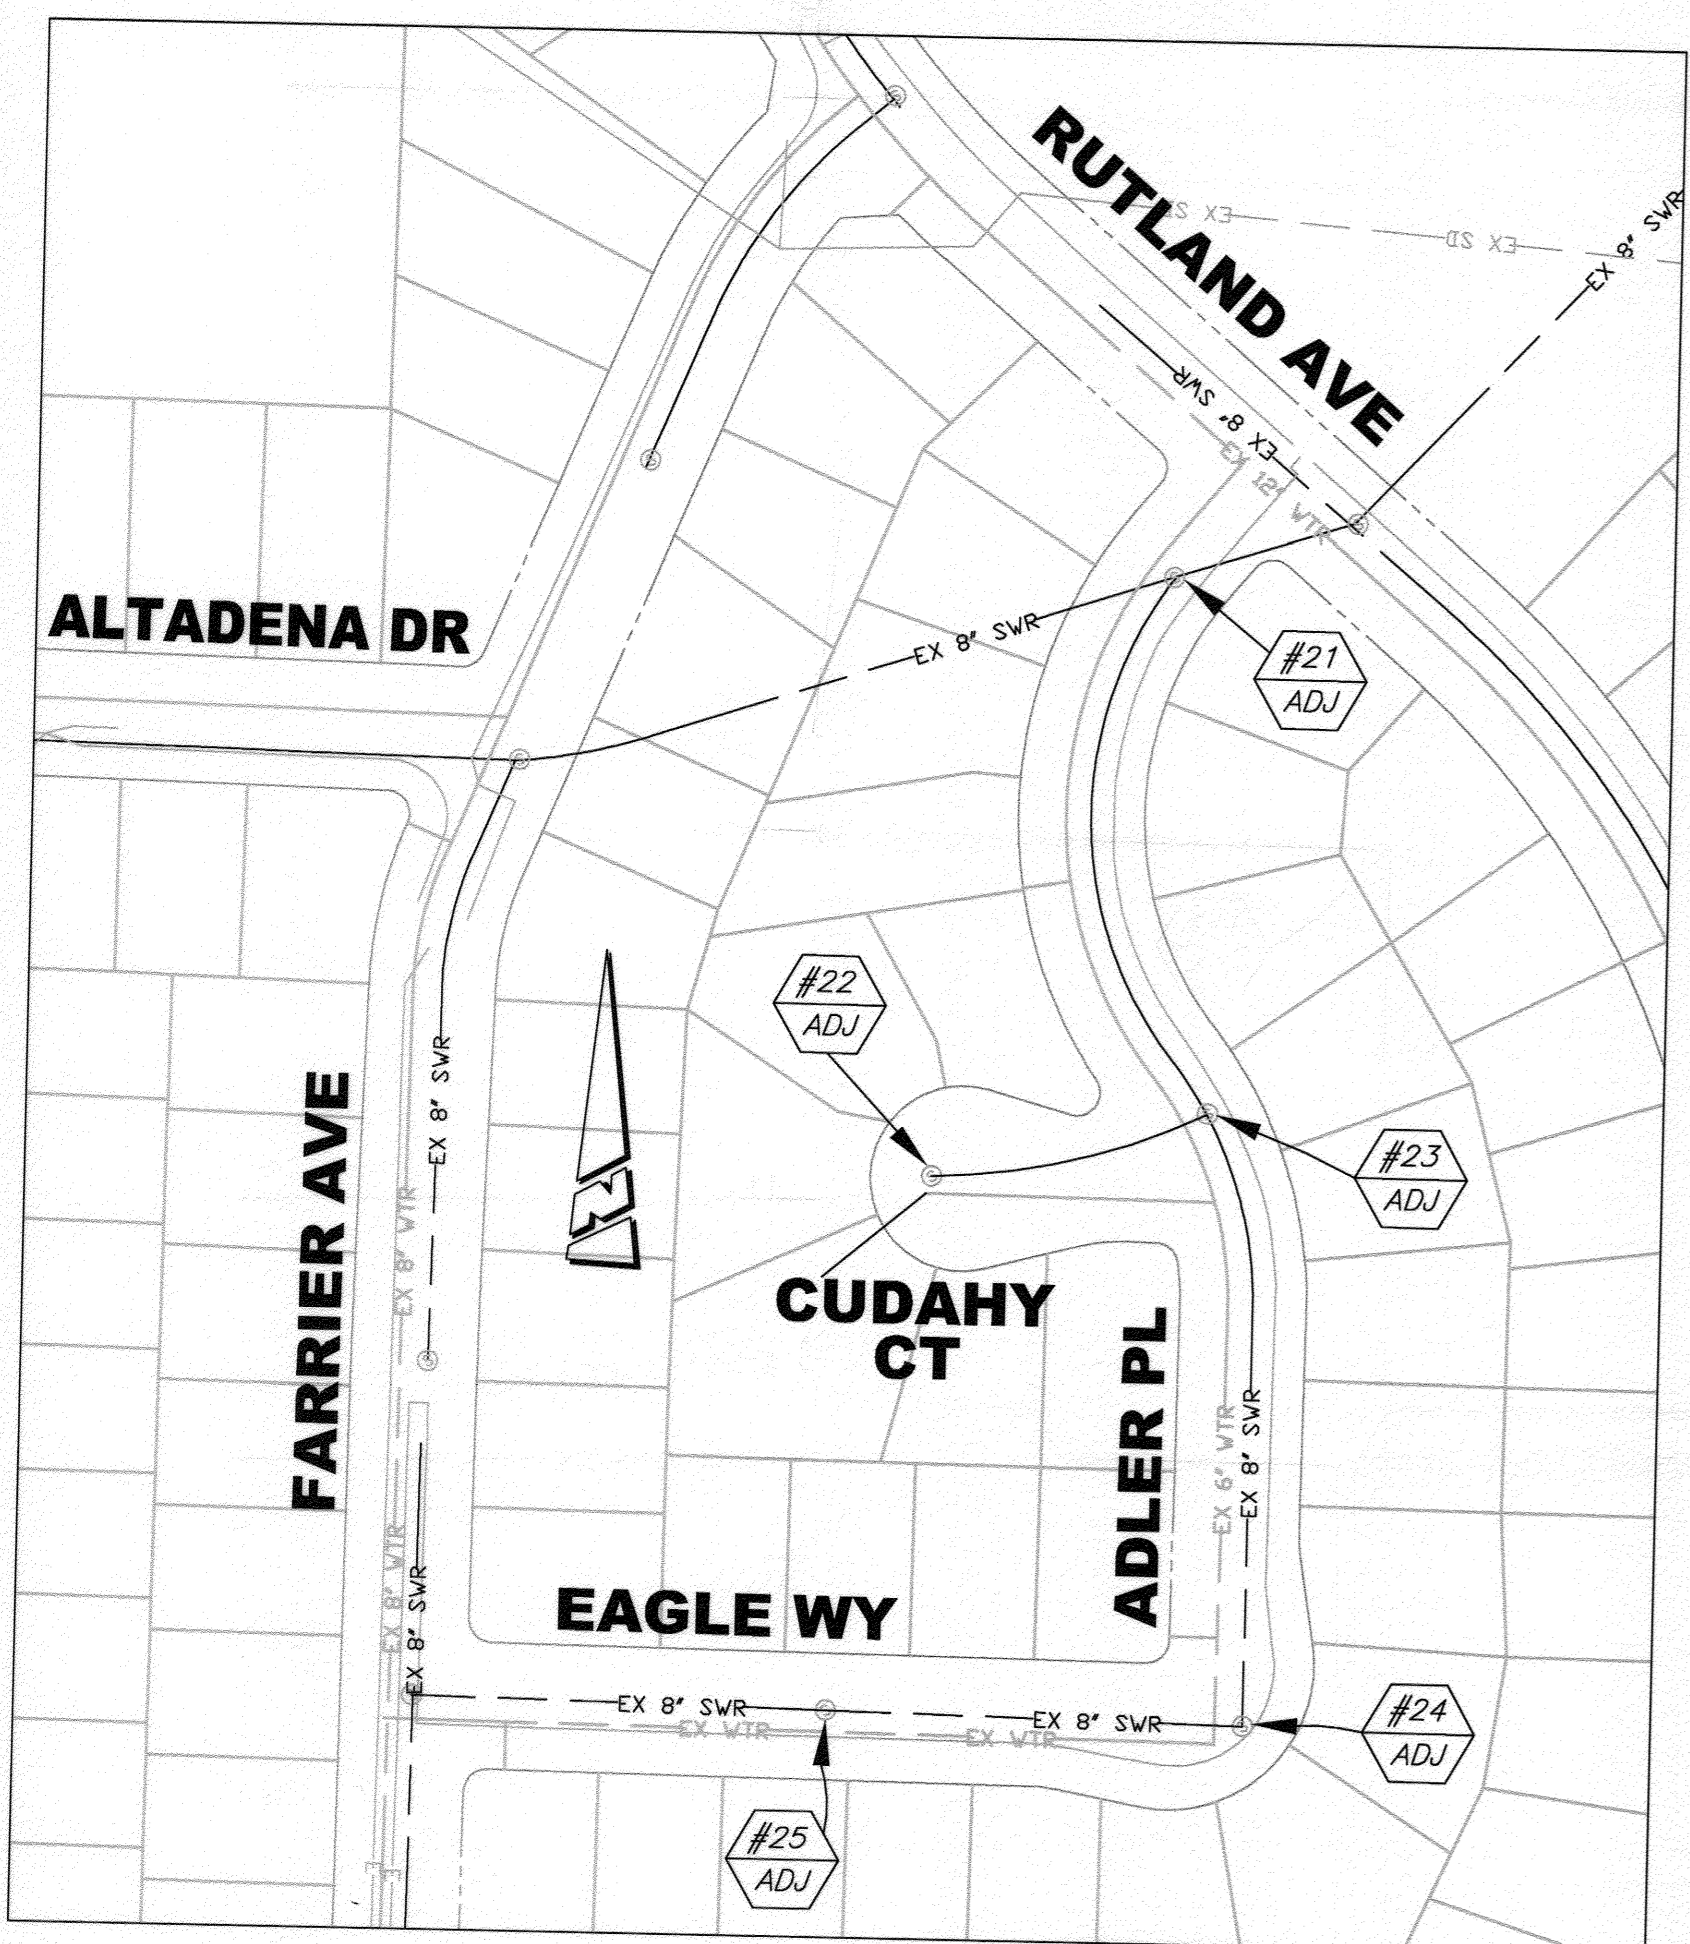


CONSTRUCTION NOTES:
 NUMBERS ABOVE 100 IN A HEXAGON ON THE PLAN REFER TO THE RESPECTIVE STANDARD DRAWING AND SHALL BE CONSTRUCTED ACCORDINGLY. UNLESS MODIFICATIONS ARE NOTED ON THE PLAN OR COVER SHEET, ANY NUMBER SHOWN BELOW THE STANDARD DRAWING NUMBER INDICATES THE SPECIFIC ALTERNATE TO BE CONSTRUCTED.

SEWER MANHOLE NUMBER.
 ADJUST SEWER MANHOLE TO GRADE.


CONSTRUCTION LEGEND:

SEWER MANHOLE.

Under Ground Service Alert of Southern California
 Call: TOLL FREE 1-800-227-2600
 TWO WORKING DAYS BEFORE YOU DIG

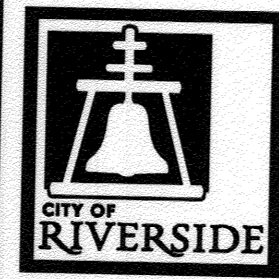

ENGINEER IN RESPONSIBLE CHARGE
 Lonny L. Young
 R.C.E. No. 43216 EXPIRES: 3-31-2014
 DATE 04/23/2012

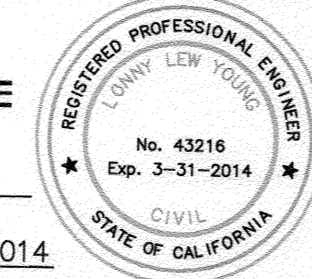










MARK	REVISIONS	APPR.	DATE

CITY OF RIVERSIDE, CALIFORNIA
DEPARTMENT OF PUBLIC WORKS

APPROVED BY: DATE: 4/26/12
 PRINCIPAL ENGINEER: FM
 ENGINEERING MANAGER: FM
 CONSTRUCTION ADMIN. SURVEY: DC

SEWER IMPROVEMENTS
 CITY WIDE ADJUST SEWER MANHOLES TO GRADE, NEW SEWER LATERAL AND MANHOLE
 PLAN VIEW

ACCT. NO 9863123203 440301
 CONSTRUCTION WORK ORDER NO: 1221289
S-2103
 SHEET 3 OF 4

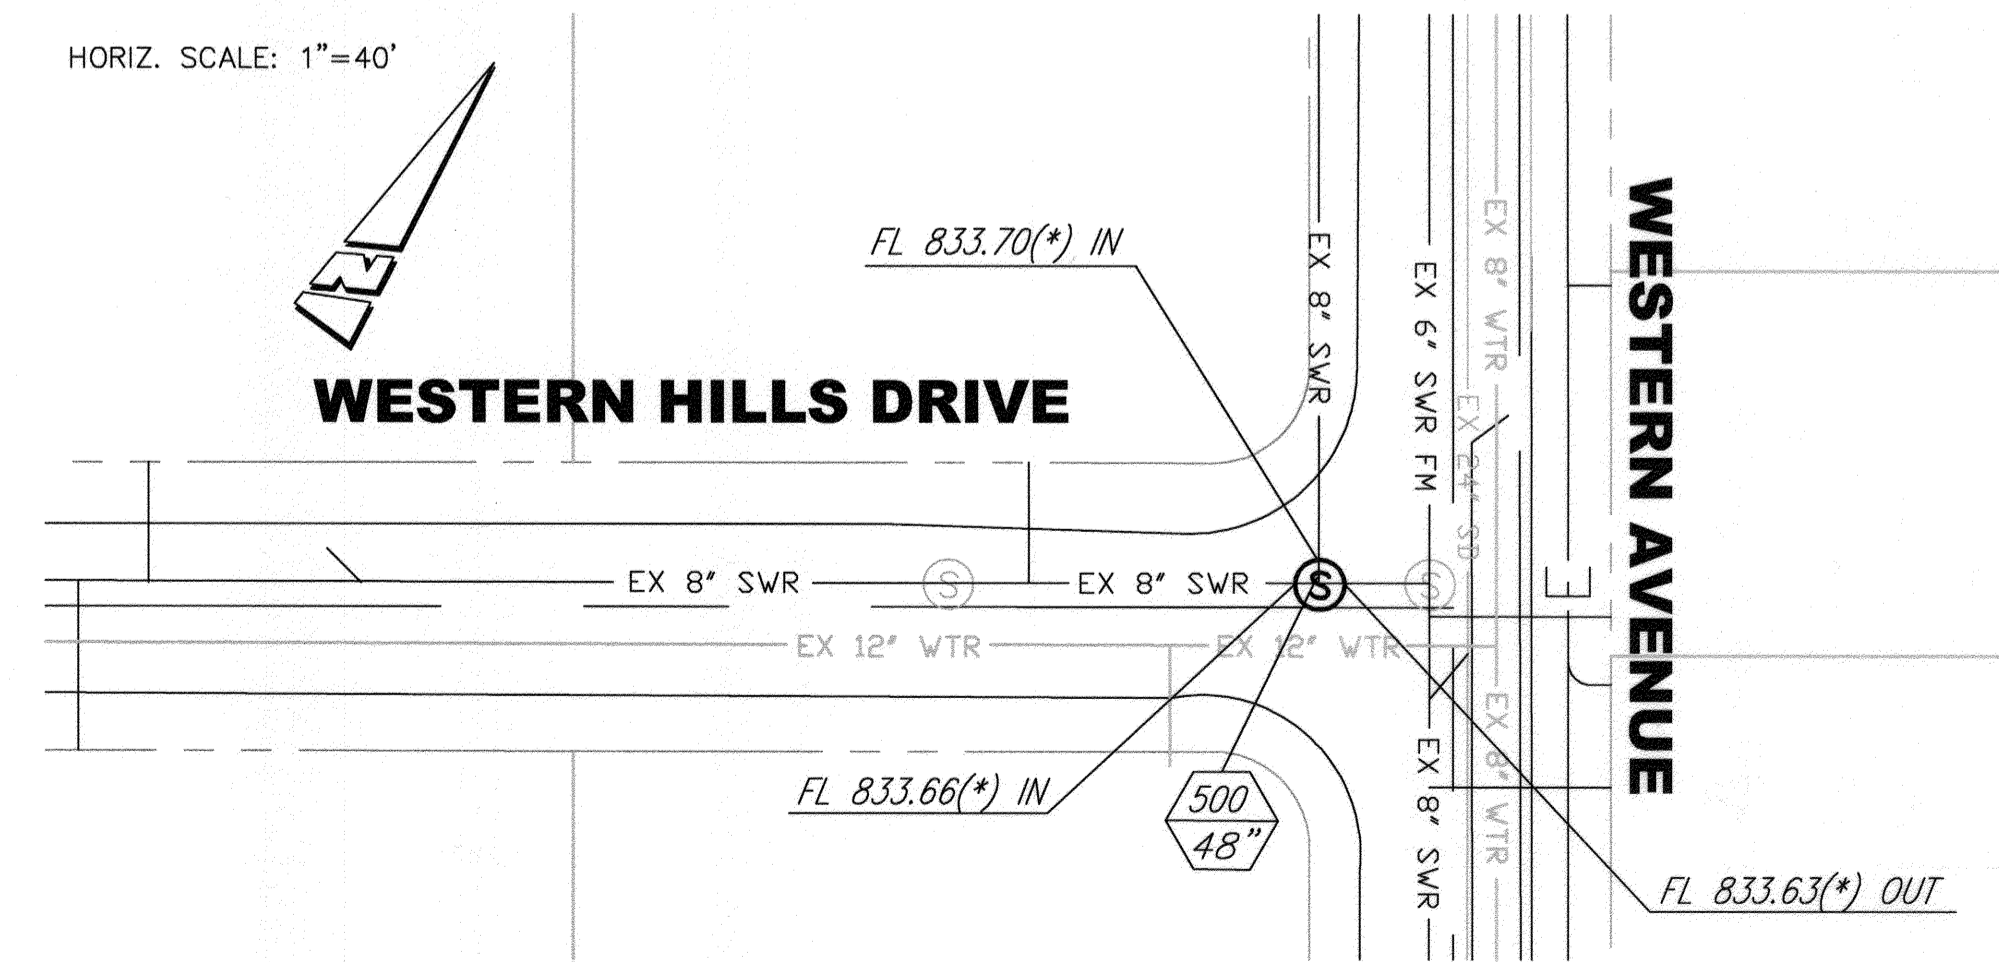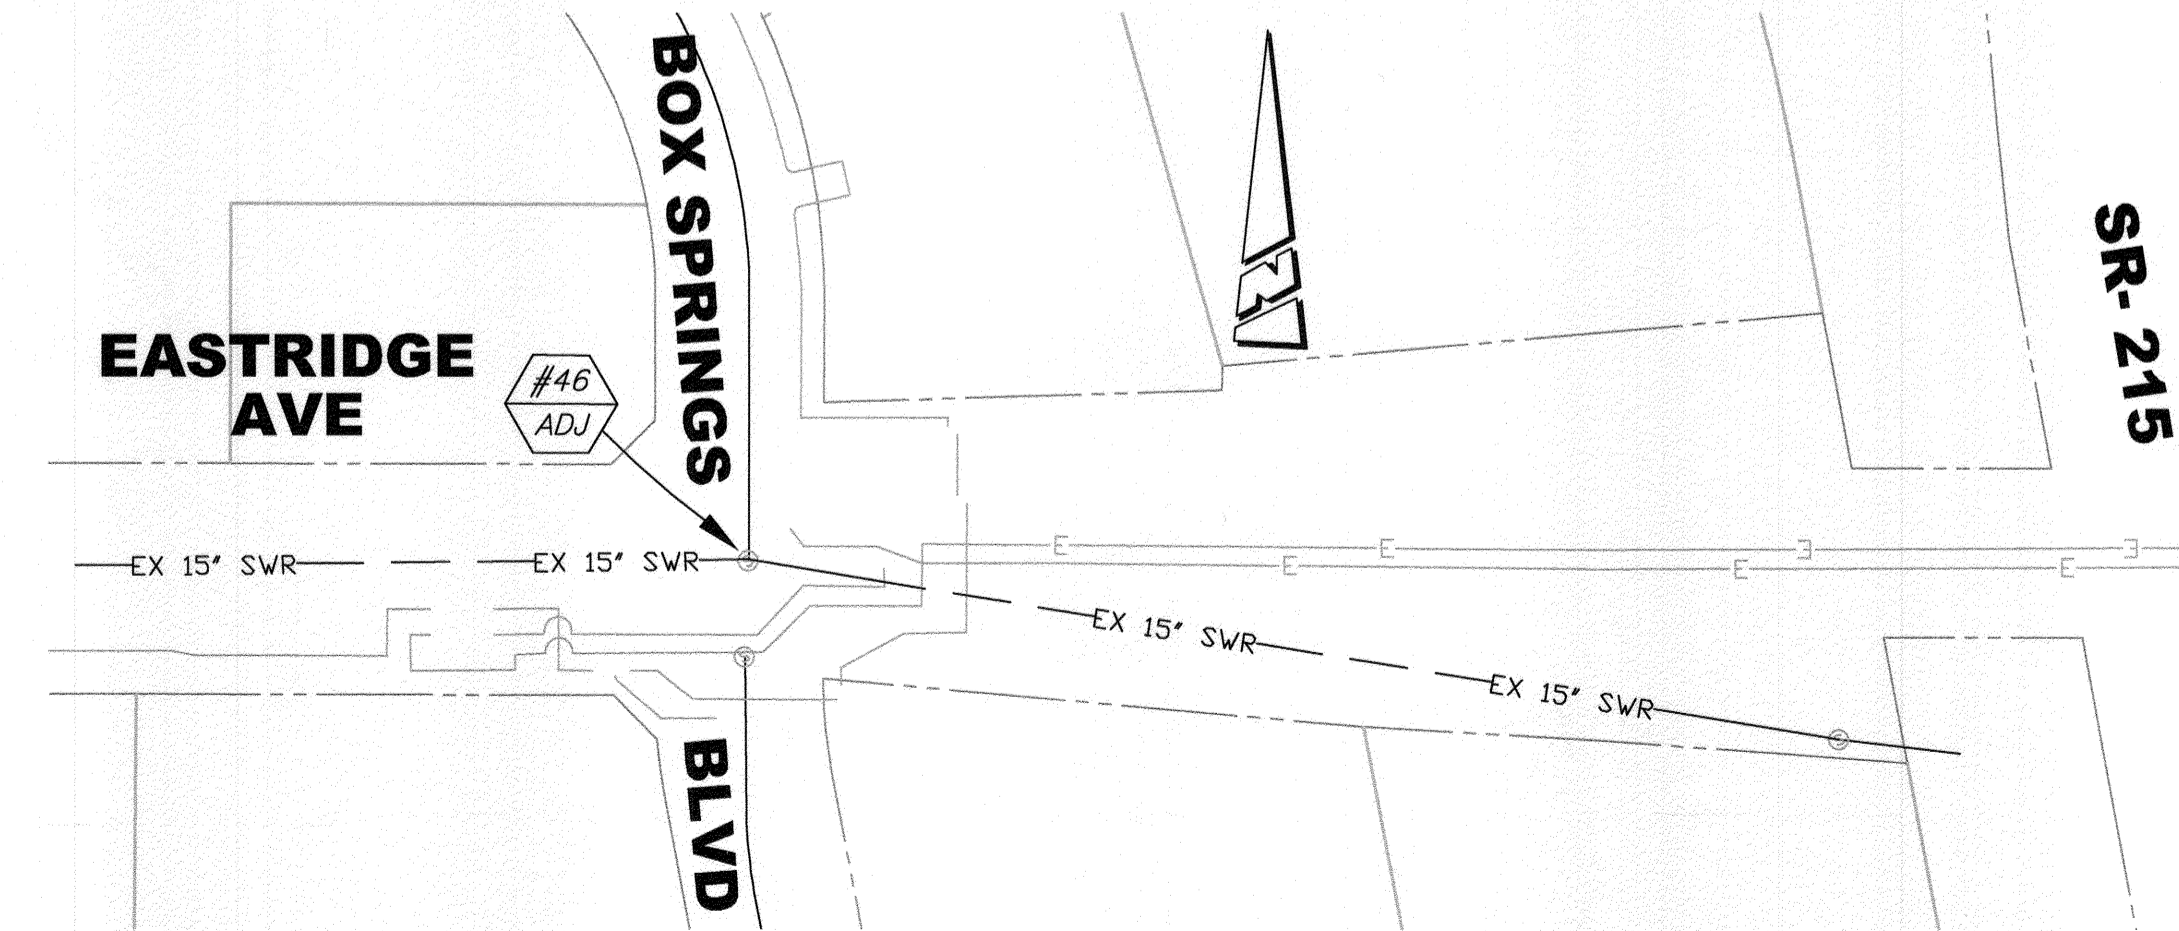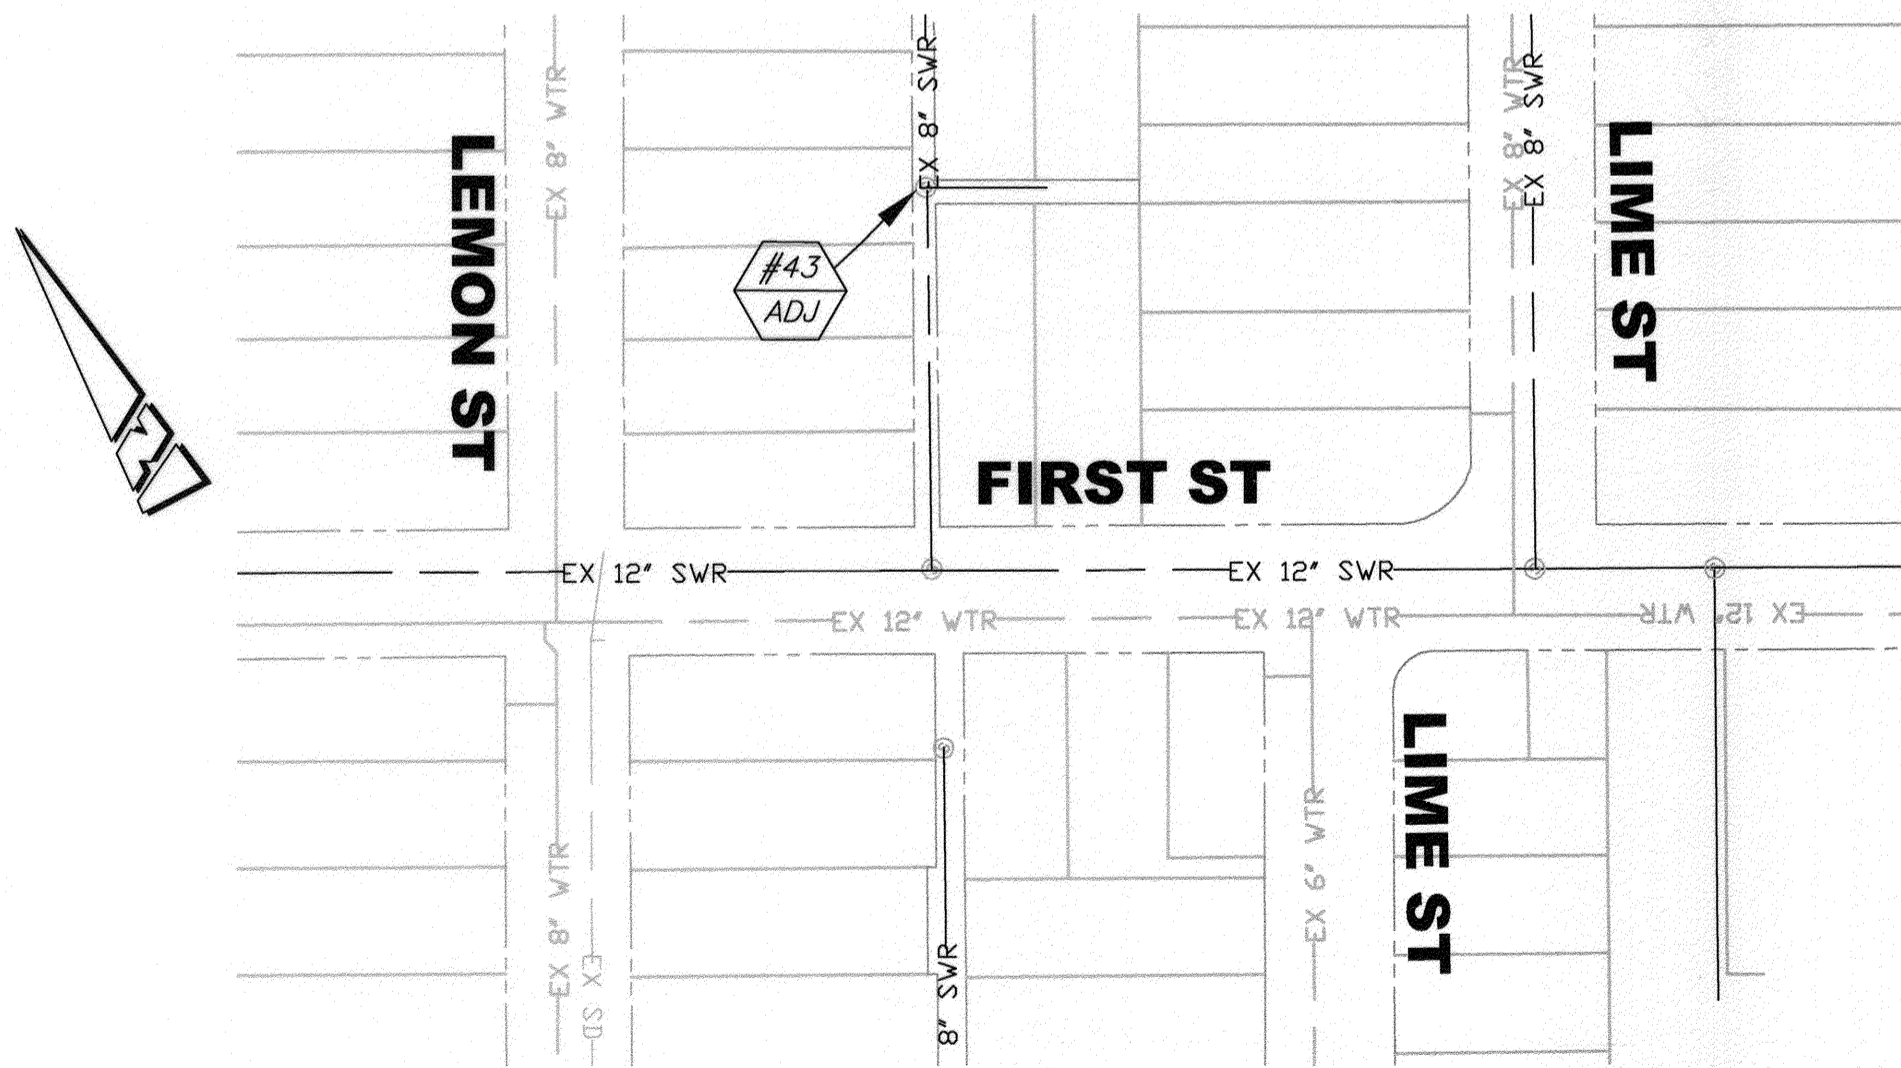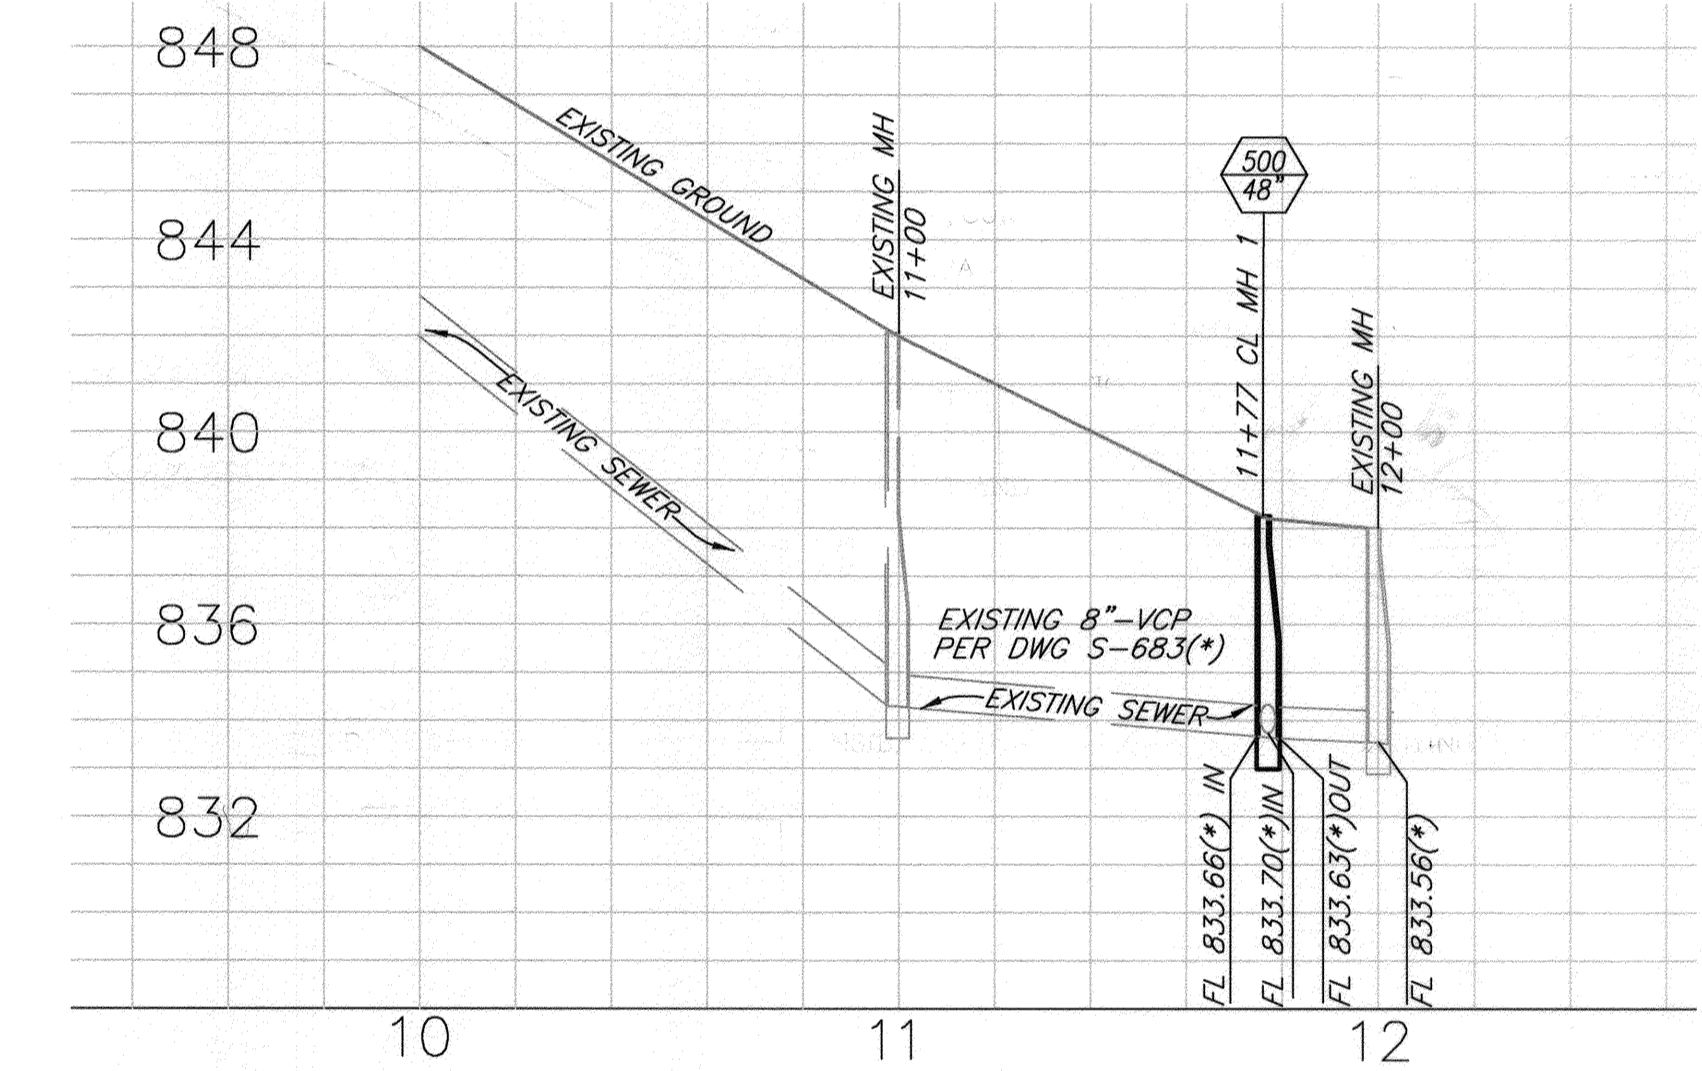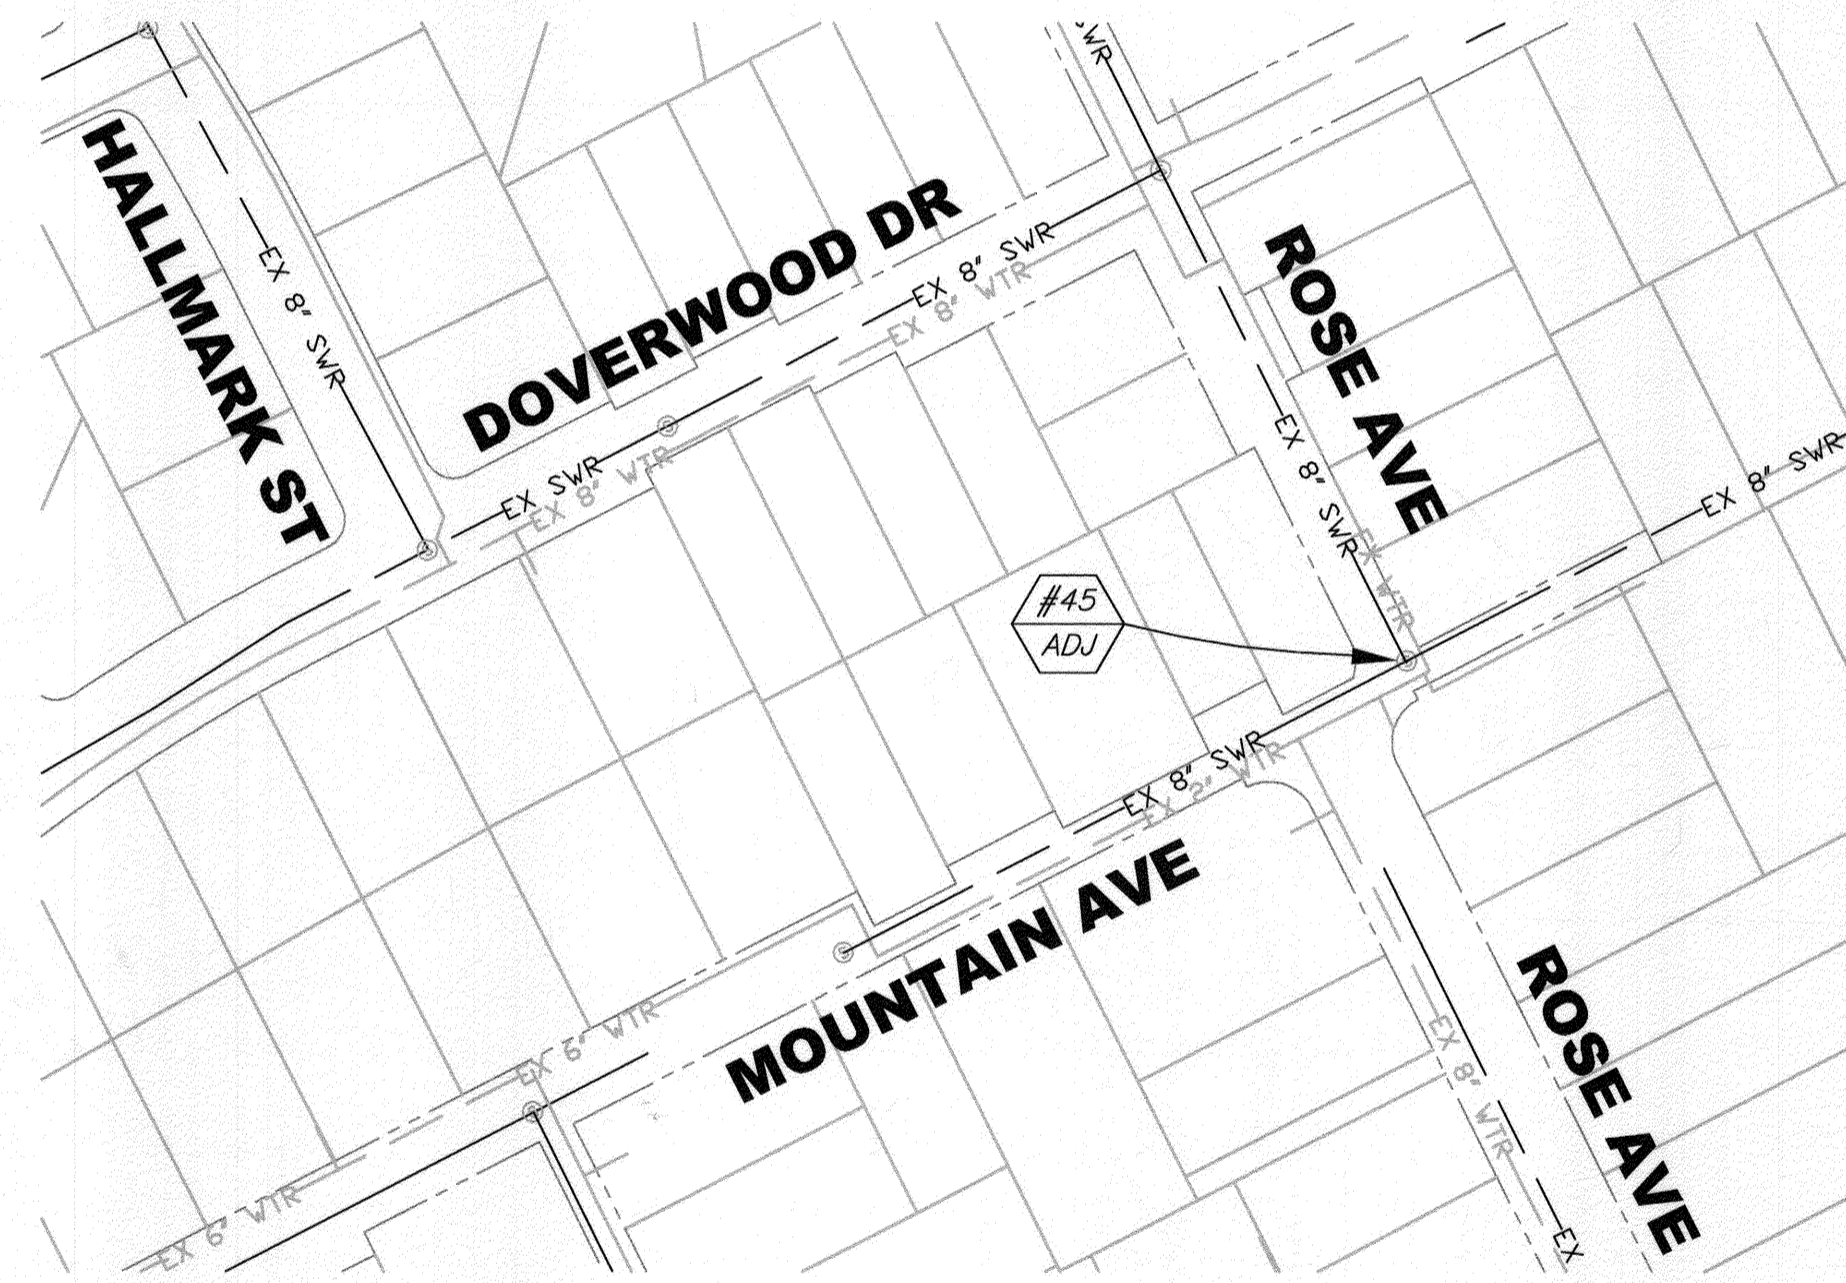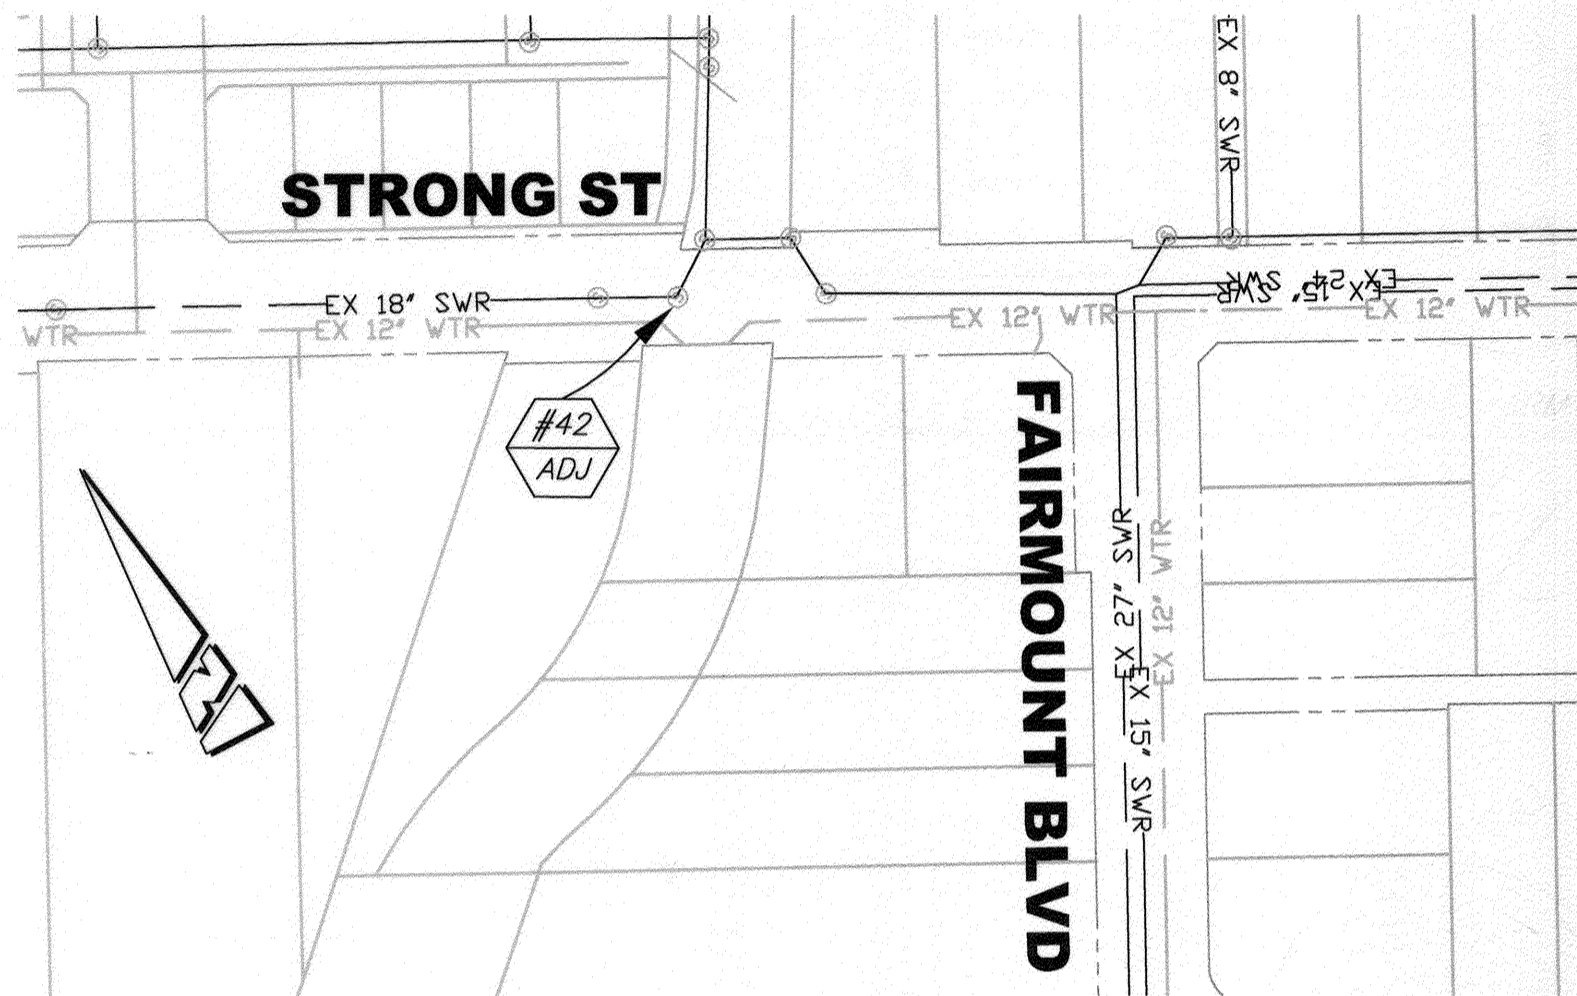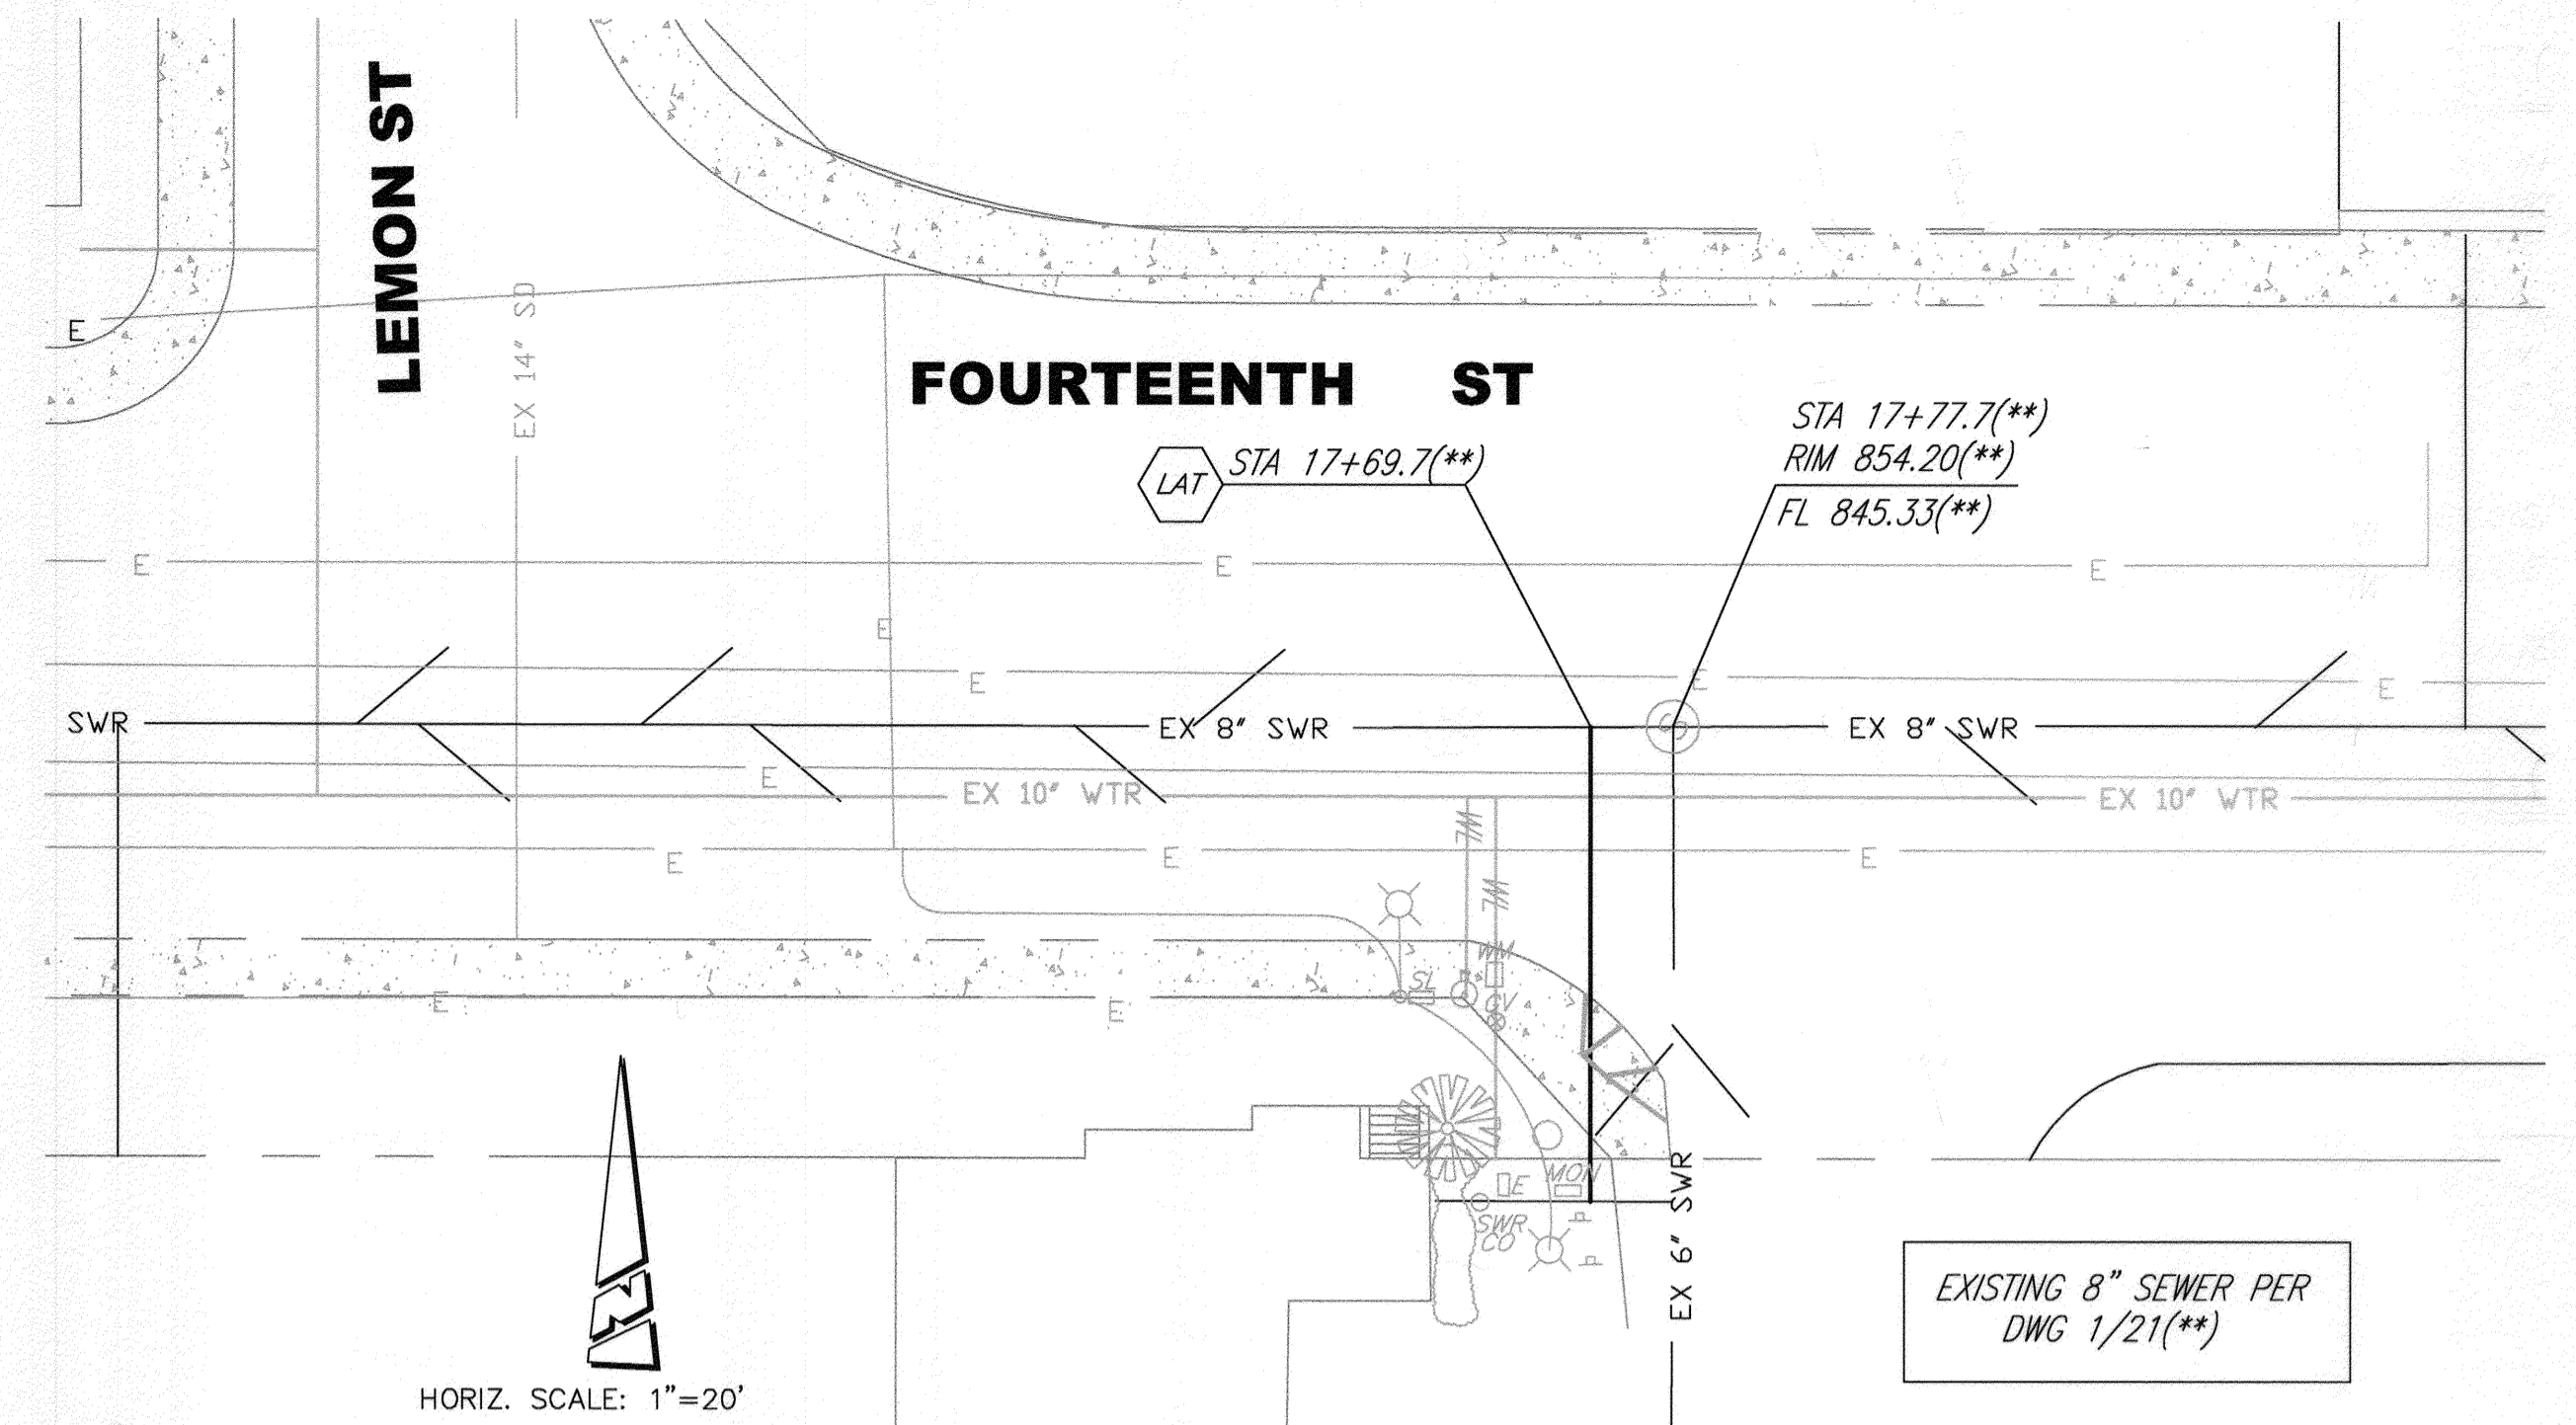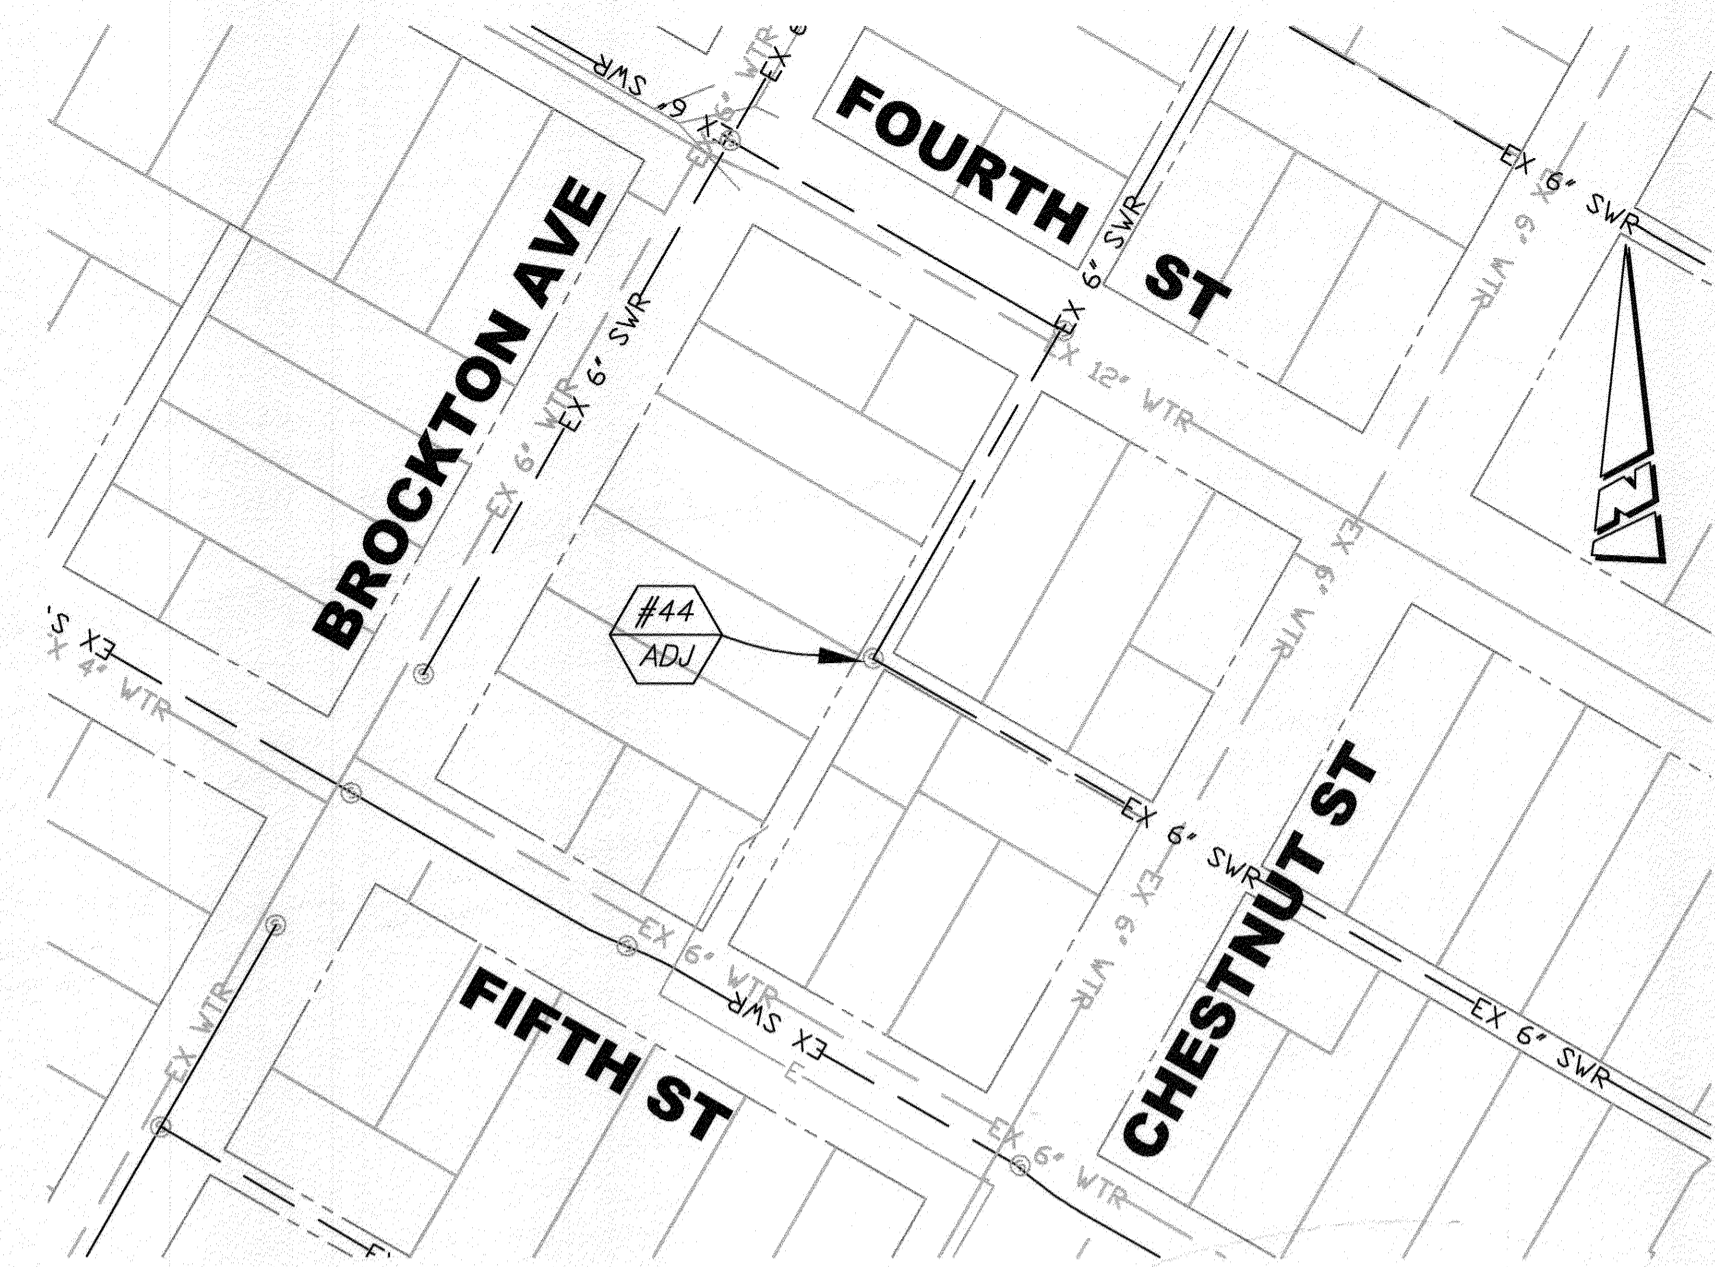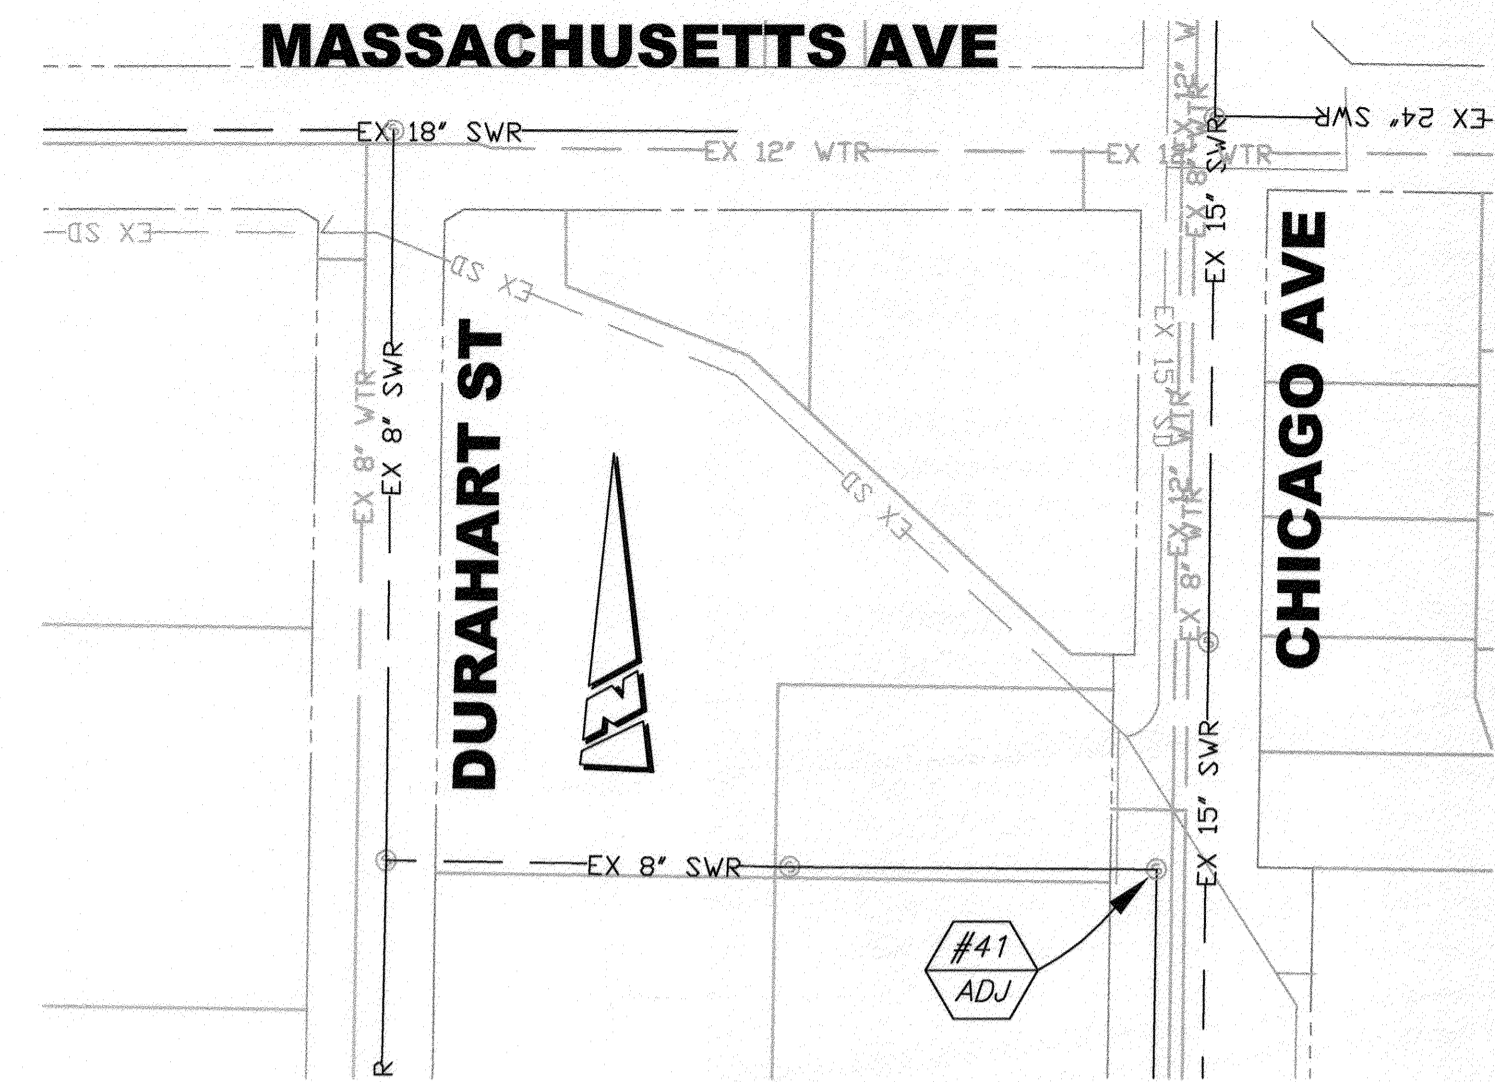

CONSTRUCTION NOTES:

NUMBERS ABOVE 100 IN A HEXAGON ON THE PLAN REFER TO THE RESPECTIVE STANDARD DRAWING AND SHALL BE CONSTRUCTED ACCORDINGLY. UNLESS MODIFICATIONS ARE NOTED ON THE PLAN OR COVER SHEET. ANY NUMBER SHOWN BELOW THE STANDARD DRAWING NUMBER INDICATES THE SPECIFIC ALTERNATE TO BE CONSTRUCTED.

CONSTRUCTION LEGEND:

⊙ SEWER MANHOLE.

- SEWER MANHOLE NUMBER. ADJUST SEWER MANHOLE TO GRADE.
- INSTALL NEW SEWER LATERAL

Under Ground Service Alert of Southern California
Call: TOLL FREE 1-800-227-2600
TWO WORKING DAYS BEFORE YOU DIG

ENGINEER IN RESPONSIBLE CHARGE
LONNY E. YOUNG
R.C.E. No. 43216 EXPIRES: 3-31-2014
DATE: 04/20/2012

REGISTERED PROFESSIONAL ENGINEER
No. 43216
Exp. 3-31-2014
CIVIL
STATE OF CALIFORNIA

MARK	REVISIONS	APPR.	DATE

**CITY OF RIVERSIDE, CALIFORNIA
DEPARTMENT OF PUBLIC WORKS**

APPROVED BY	BY	DATE	APPROVED BY
ENGINEERING MANAGER	FM	4/26/12	<i>[Signature]</i>
CONSTRUCTION ADMIN.	PC	04/23/12	CITY ENGINEER
SURVEY	OT	09/20/11	DATE: 4/26/12
TRAFFIC DIVISION			
PRINCIPAL			

SEWER IMPROVEMENTS
CITY WIDE ADJUST SEWER MANHOLE TO GRADE, NEW SEWER LATERAL AND MANHOLE.
PLAN VIEW
HORIZ. SCALE: 1"=100' VERT. SCALE: N/A

ACCT. NO 9863123203 440301
CONSTRUCTION WORK ORDER NO.: 1221289
S-2103
SHEET **4** OF **4**
FILE NAME: S-2103-4