


8+5.54


Sewer Plan & Profile

Tayon Dr & Driftwood Dr

S-254

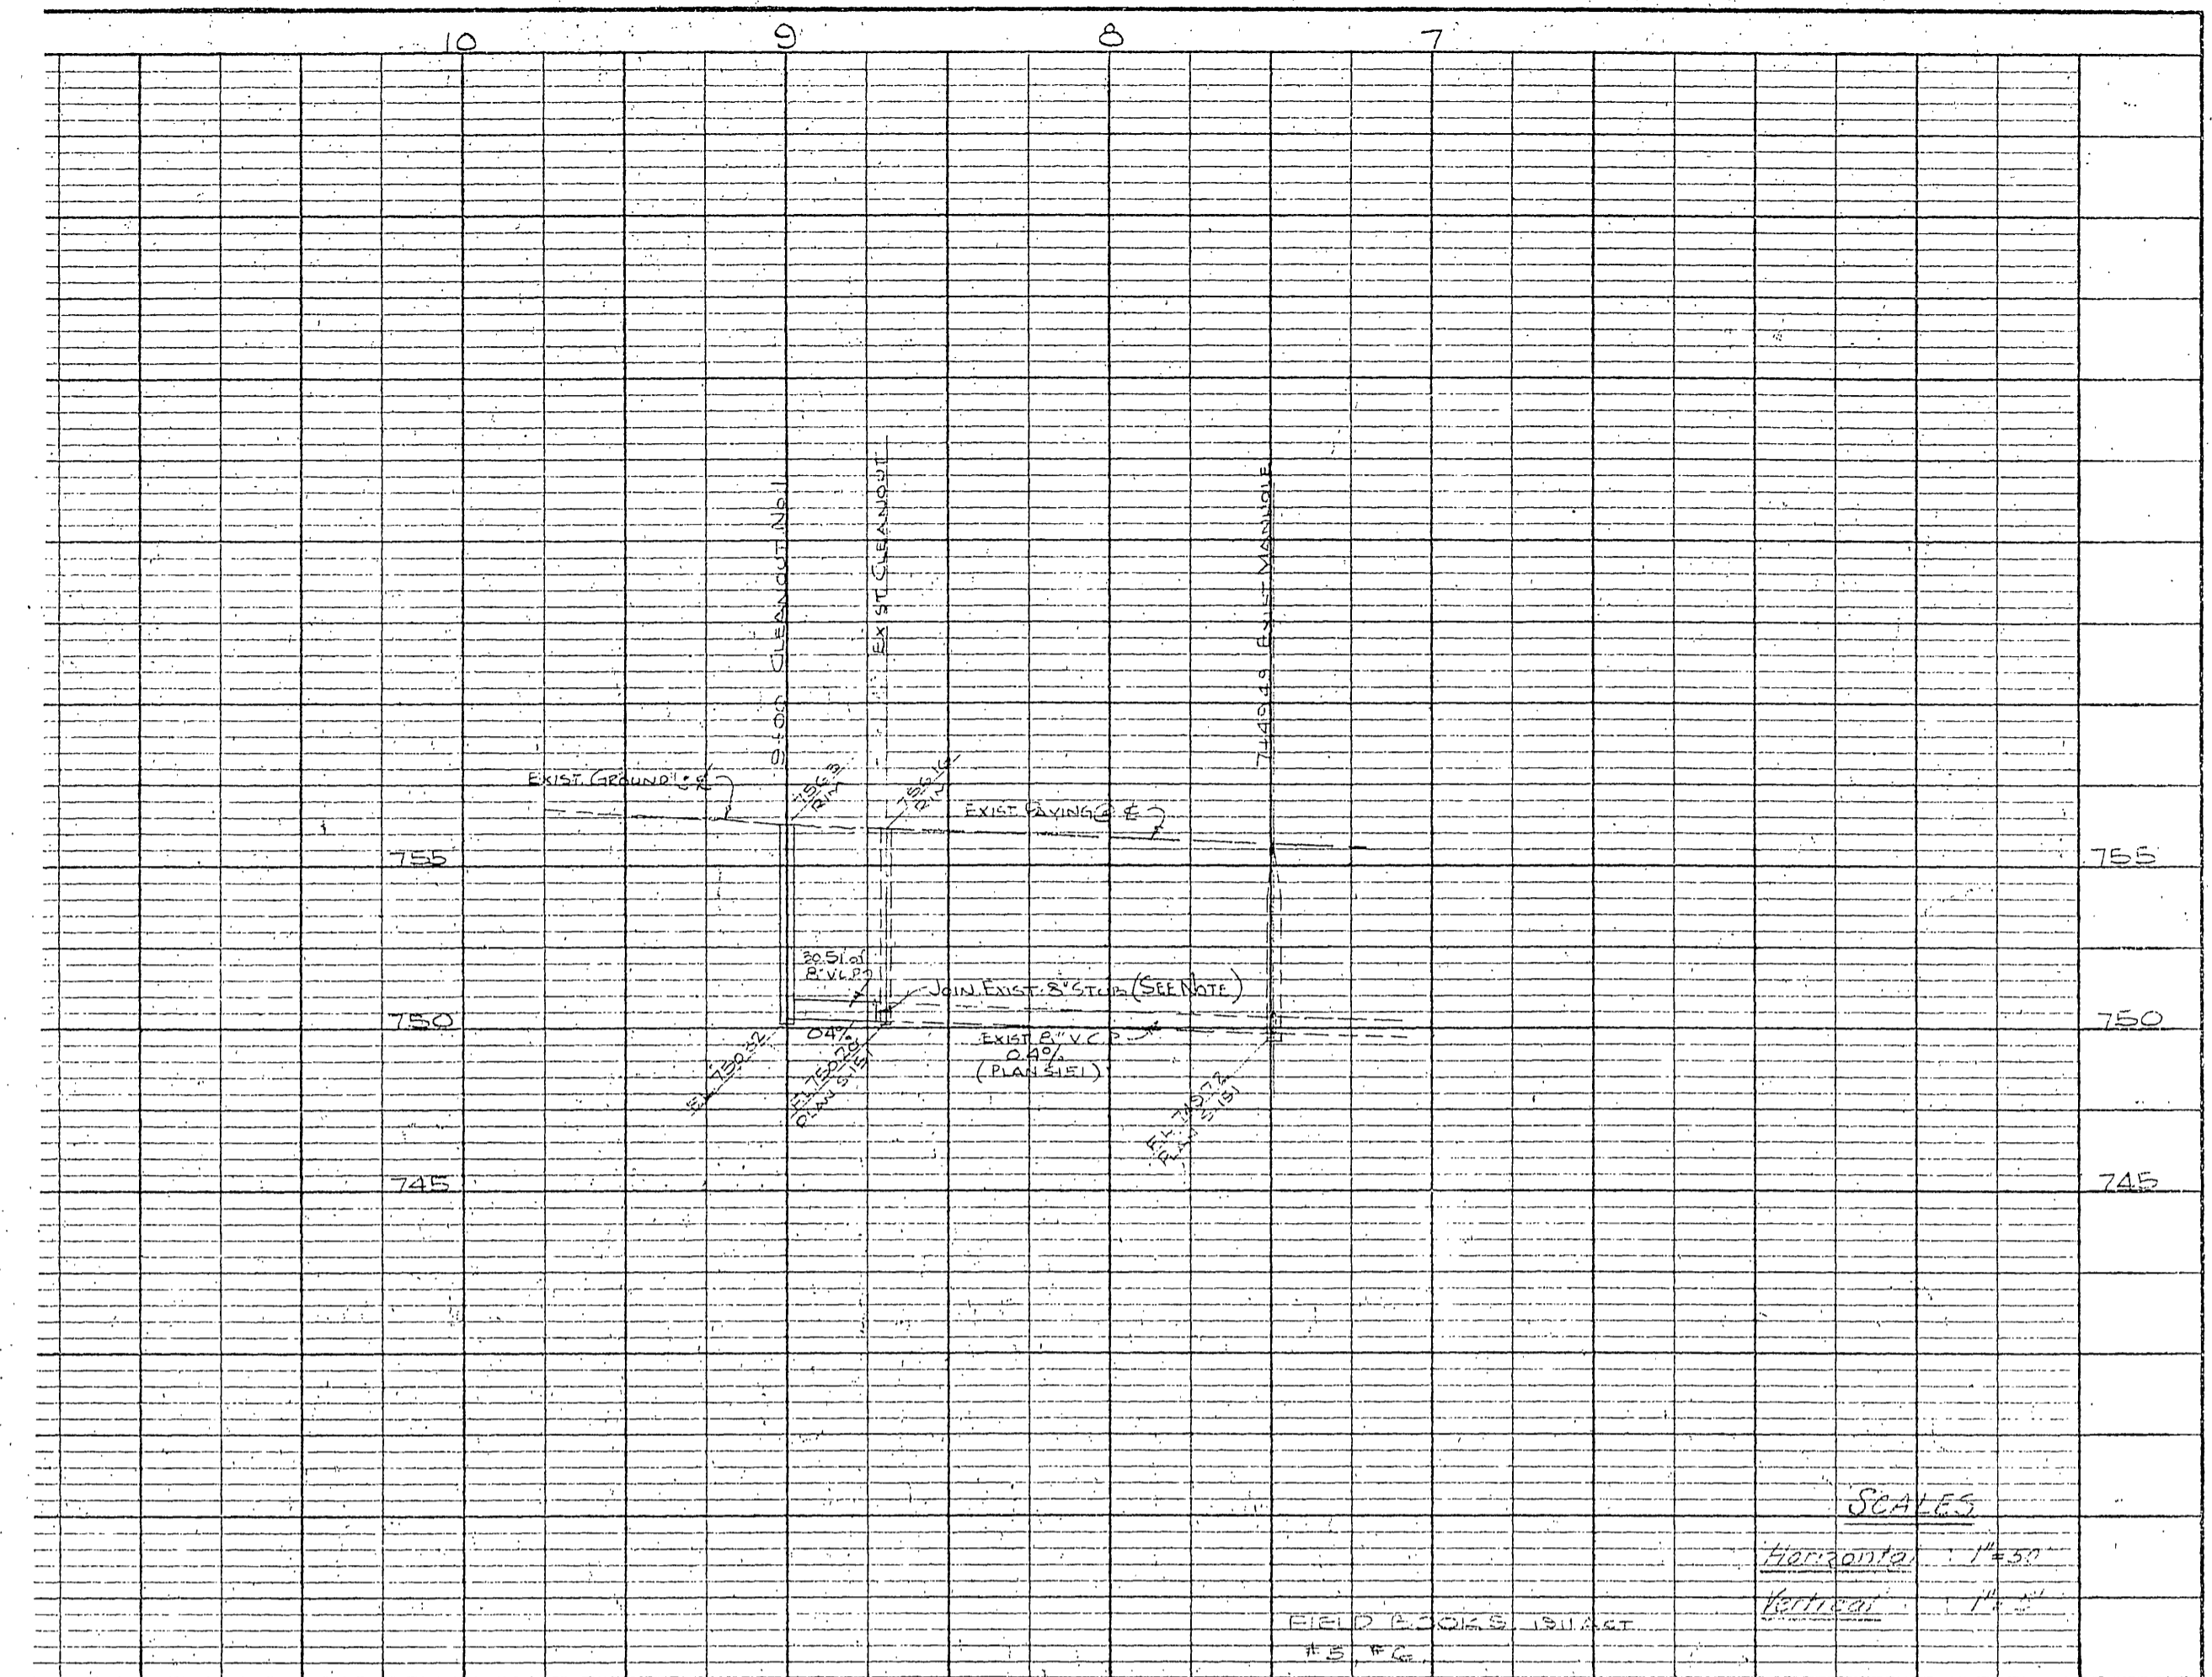

PROFILE	SCALE	DATE
NOTED BOOK		
PROJECT		
STRUCTURE		
DATE		

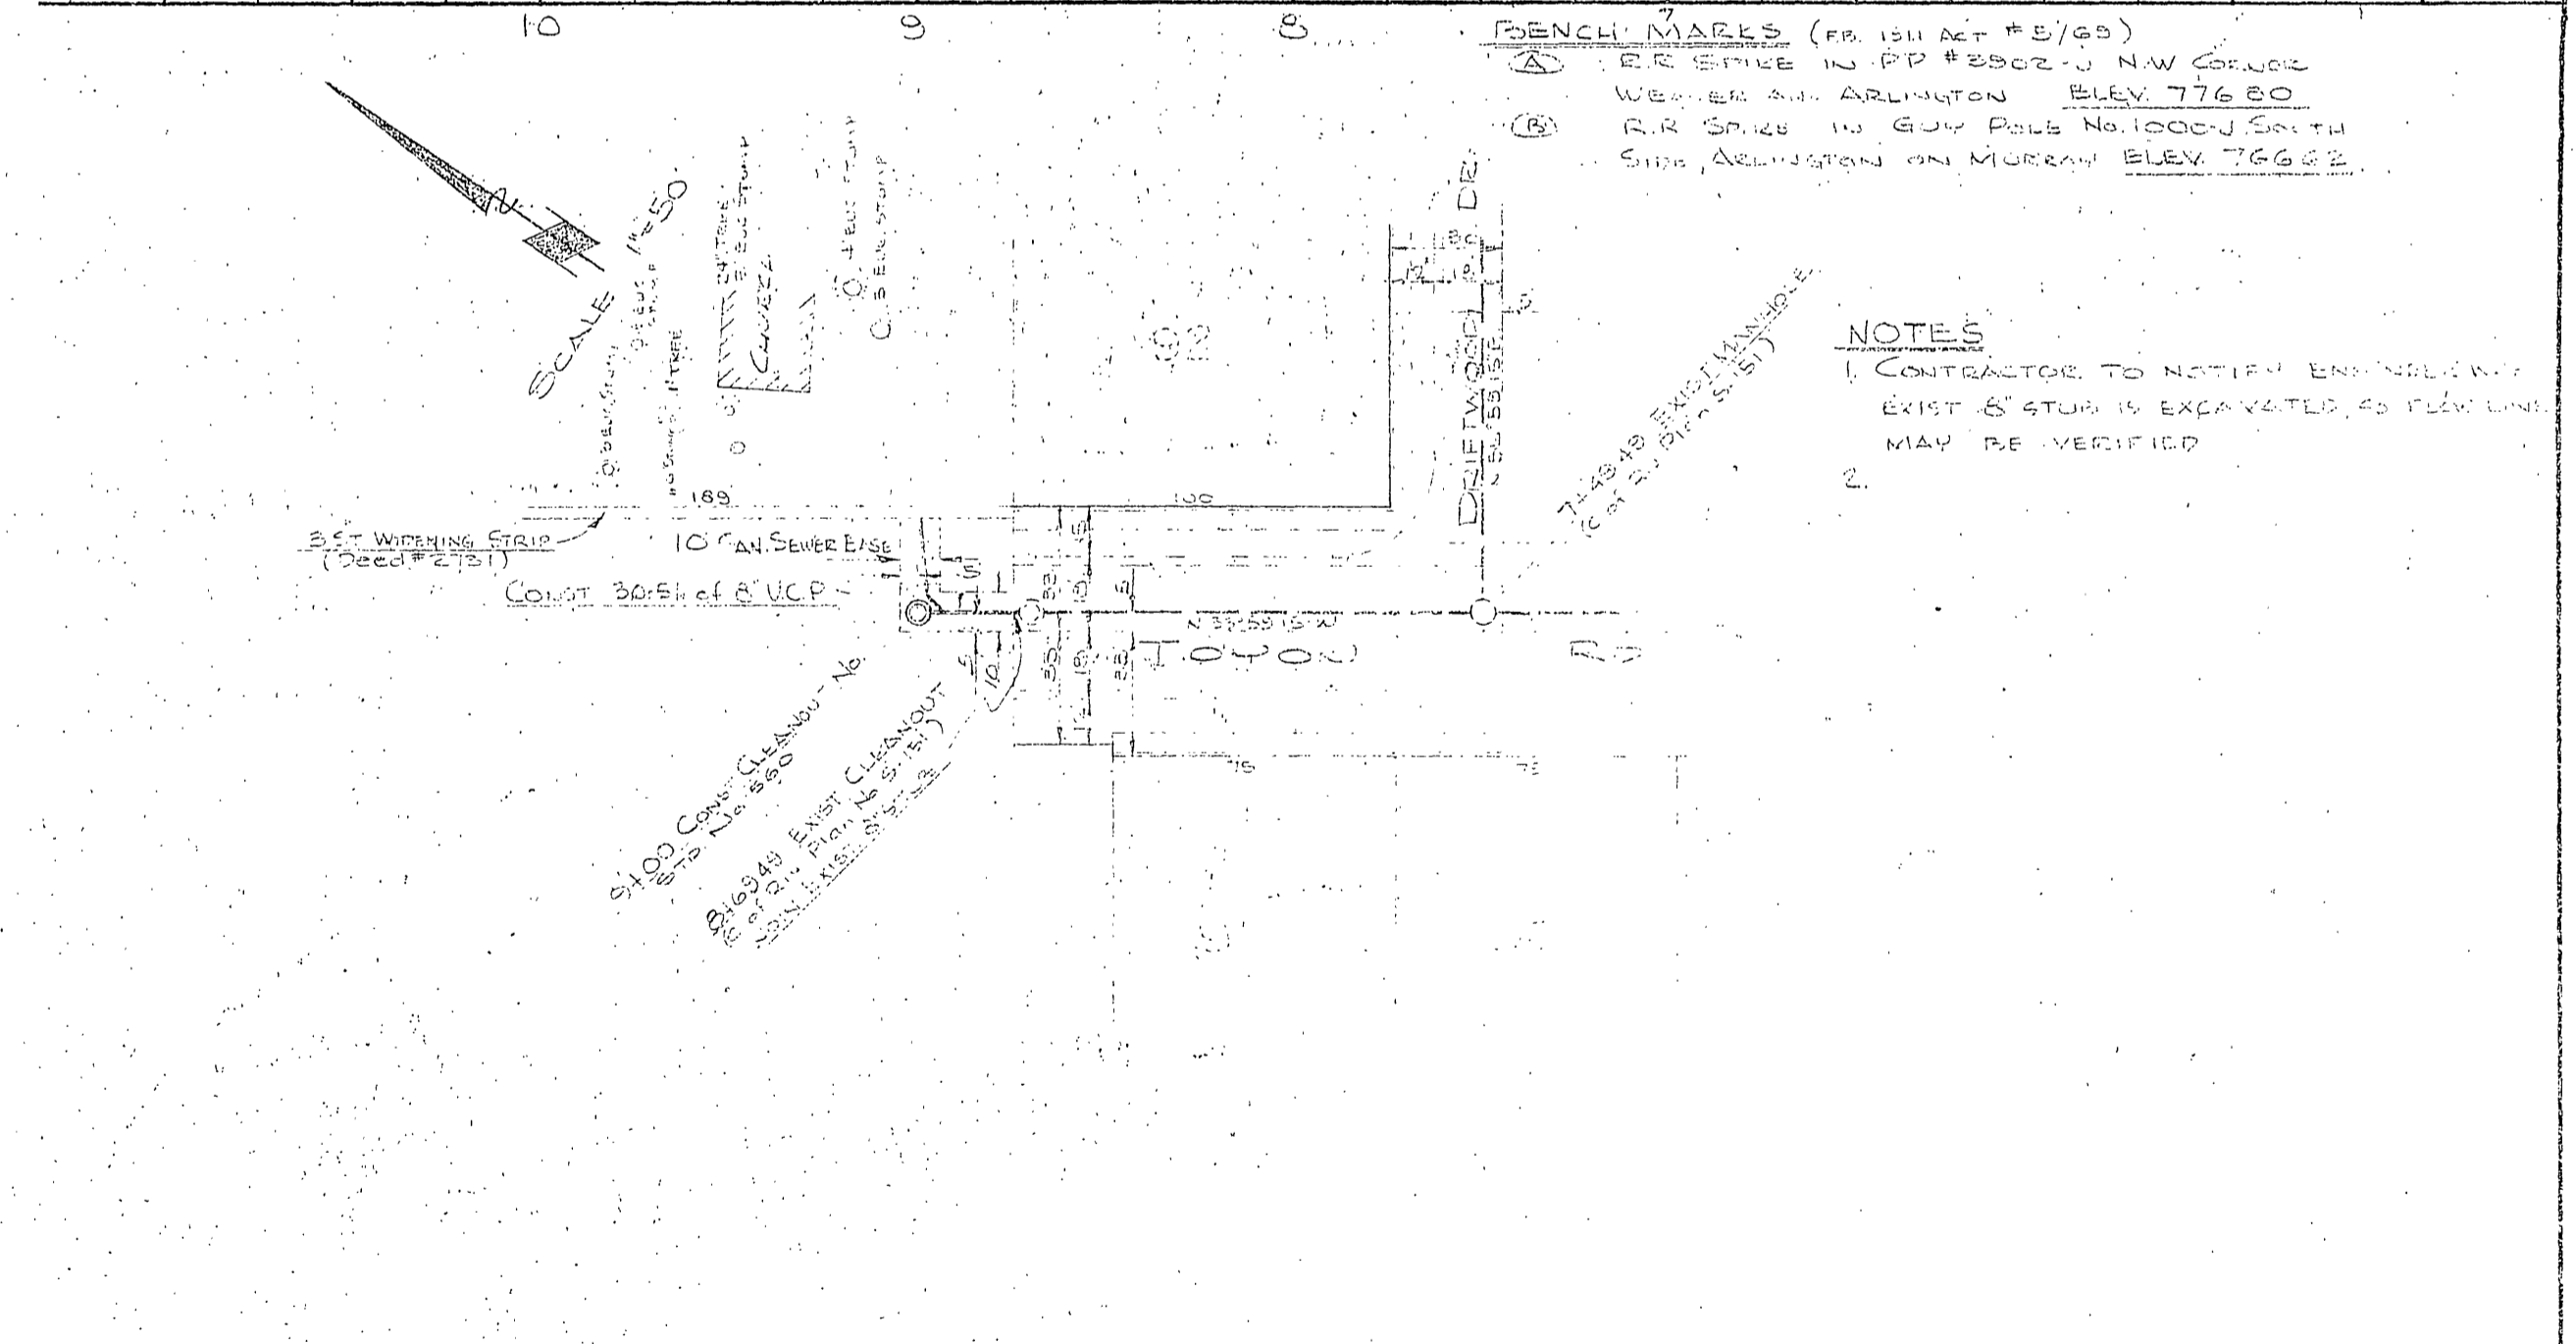

PLAN	SCALE	DATE
NOTED BOOK		
PROJECT		
STRUCTURE		
DATE		

REVISIONS		CITY OF RIVERSIDE CALIFORNIA DEPARTMENT OF PUBLIC WORKS
MARK	DATE	

DESIGNED BY JKHL	CHECKED BY	APPROVED BY
DRAWN BY JKHL-ABI		DIRECTOR OF PUBLIC WORKS
RECOMMENDED BY	ASSISTANT CITY ENGINEER	DATE

S-254
SHEET 1 OF 1