


NOTE - LATERAL TO BE LOCATED IN THE FIELD

BENCH MARK: Spk. in lead mid point of curb return, S.E. corner Oakwood Pl. and Tower Rd. Elevation = 811.54

- GENERAL NOTES**
- All construction shall be in accordance with Standards and Specifications No. 460 of the City of Riverside Department of Public Works
 - Easement and private property to be protected and restored with Article 1-35 of City Specifications.

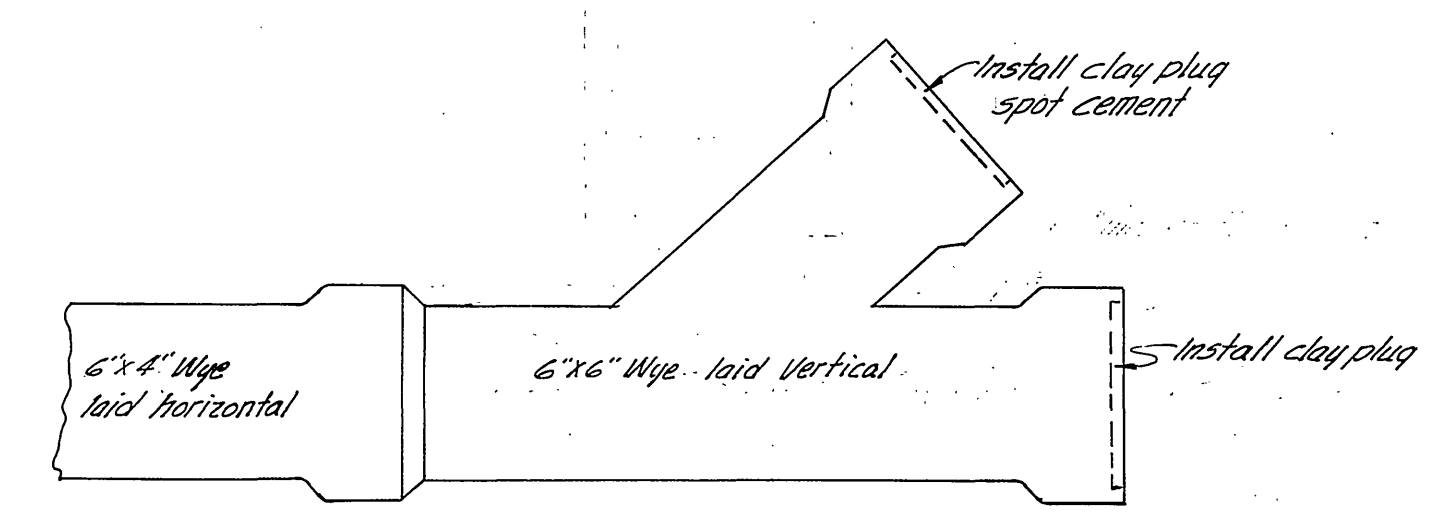

DETAIL OF CLEANOUT

J. F. DAVIDSON - CIVIL ENGINEER R.E. NO. 882 RIVERSIDE, CALIFORNIA APPROVED BY <i>J. F. Davidson</i> DATE 1-20-61	
CITY OF RIVERSIDE, CALIFORNIA DEPARTMENT OF PUBLIC WORKS	
SEWER PLAN & PROFILE LINWOOD PLACE SEWER EASEMENT 80' SWLY. LINWOOD PLACE HORIZ. SCALE 1"=40' VERT. SCALE 1"=4'	
DESIGNED BY DRAWN BY RECOMMENDED BY <i>G. J. Paul</i>	CHECKED BY <i>W. J. G.</i> APPROVED BY <i>J. F. Davidson</i> DIRECTOR OF PUBLIC WORKS DATE Feb 2, 1961
S 273	