


QUANTITIES:

8" V.C.P.	2500 Linear Feet
4" V.C.P. - House Connect.	1500 Linear Feet
Pipes	50
Clean Outs	5
Manholes	5

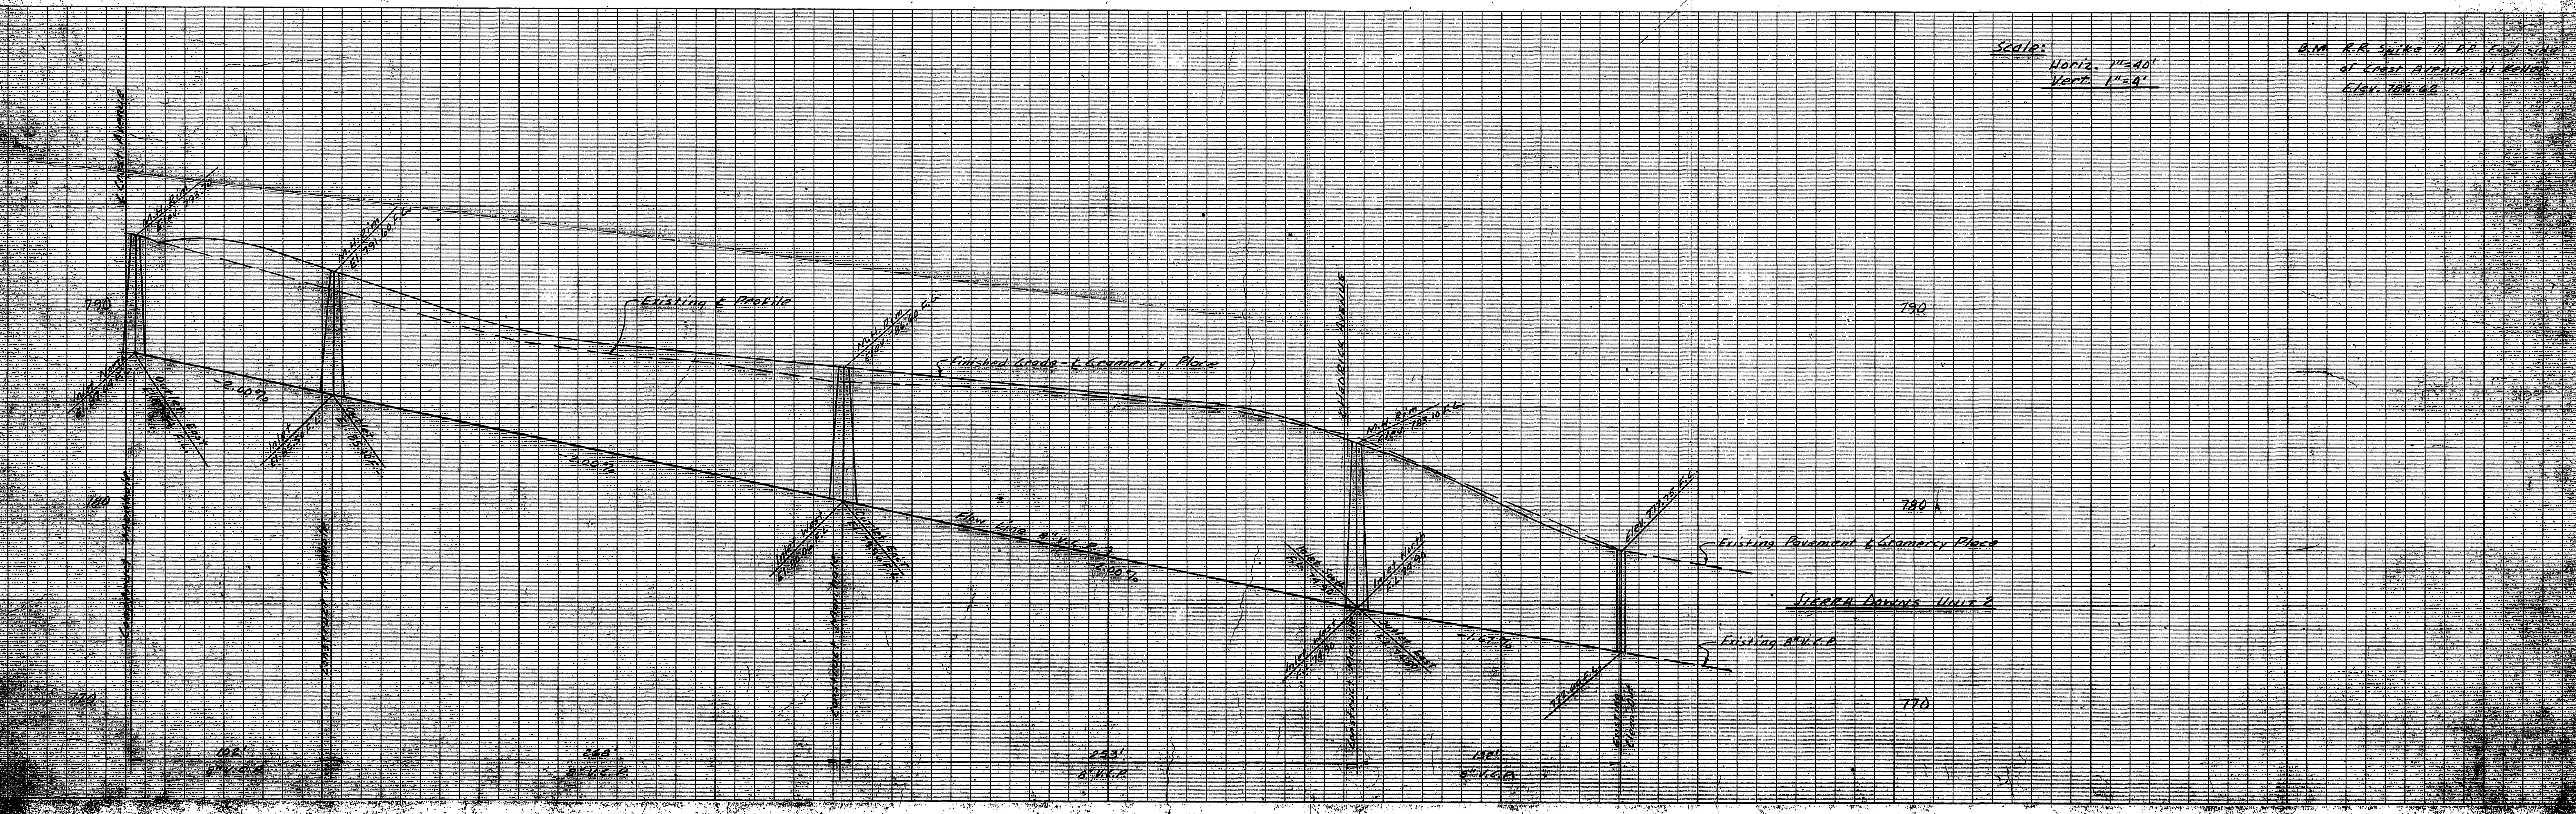

Scales:
 Horiz. 1"=40'
 Vert. 1"=4'

16" R.R. Spikes in PP. East Side
 of Local Avenue at Relief
 Elev. 78.42

STANDARD
 KENNEL & EBER CO.
 NEW YORK



STANDARD
 KENNEL & EBER CO.
 NEW YORK

STANDARD
 KENNEL & EBER CO.
 NEW YORK

STANDARD
 KENNEL & EBER CO.
 NEW YORK

0350

File No.	SEWER DRAINAGE
Drawn By	CREST AVENUE
Checked By	SEWER PLAN & PROFILE
Approval Recommended:	W. E. Bryant RE4562
Approved:	Date
W. R. MAXWELL	LLS 2788
Land Surveying and Construction Layout	San Bernardino, Calif.
350 W. Base Line	Sheet 2 of 4
Scale: 1" = 40'	Specification No.

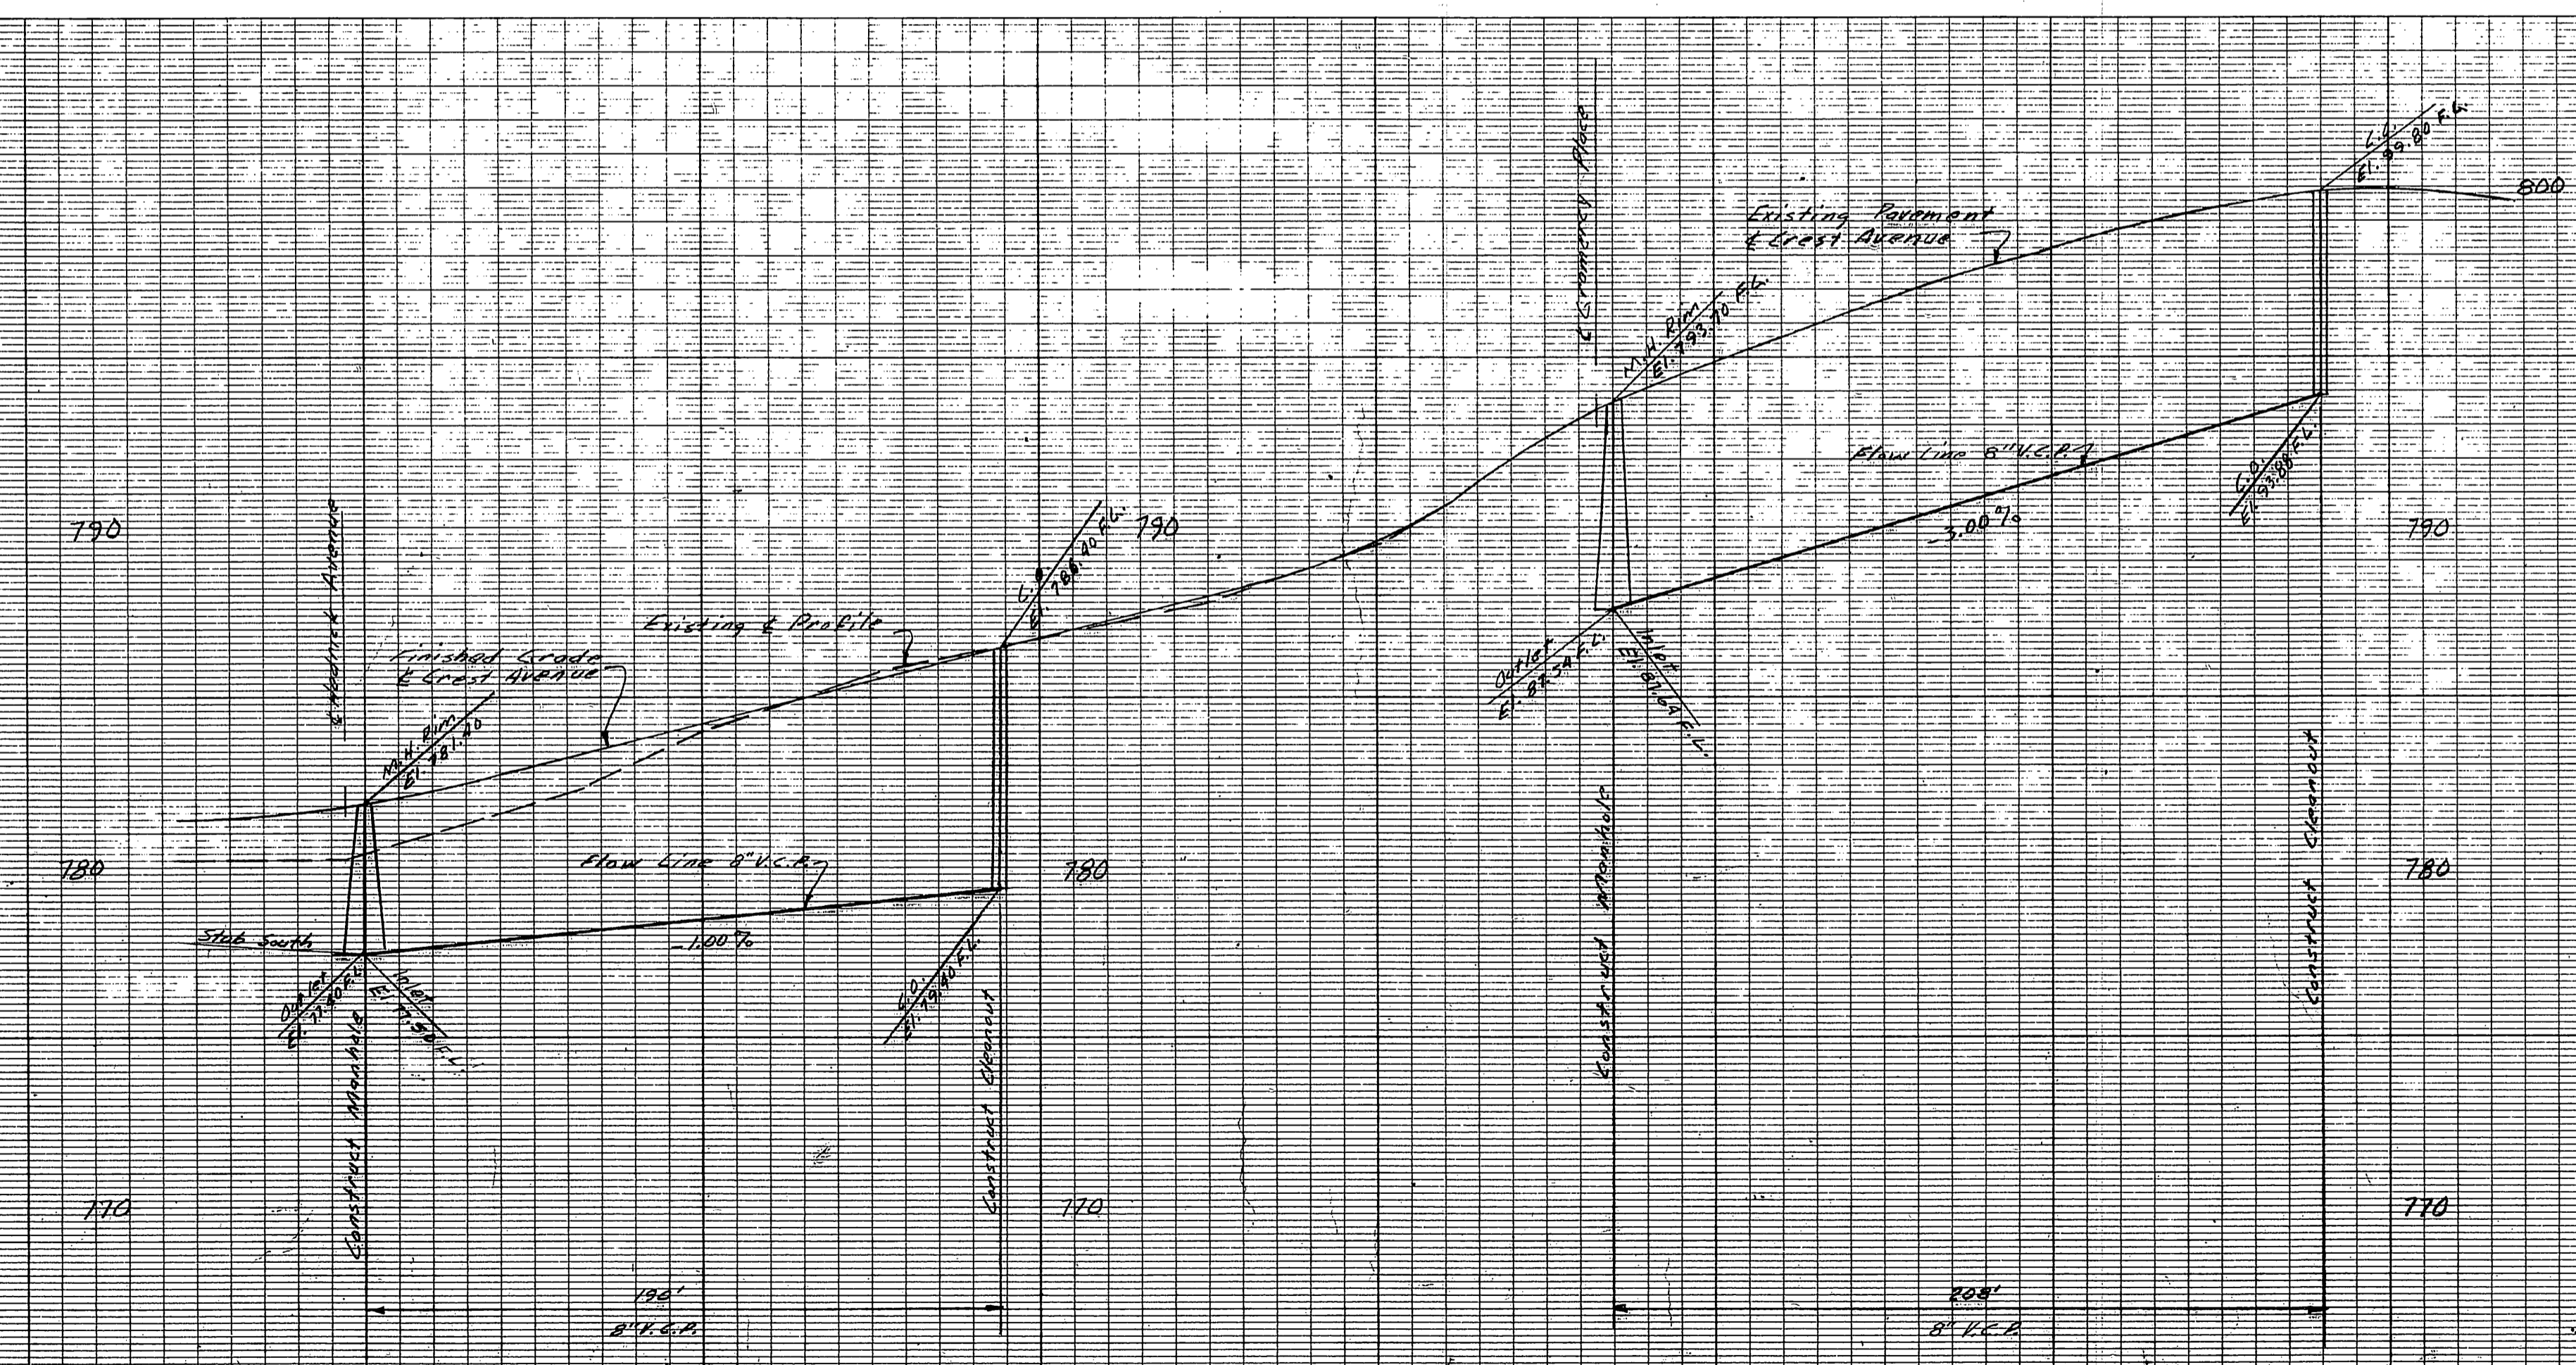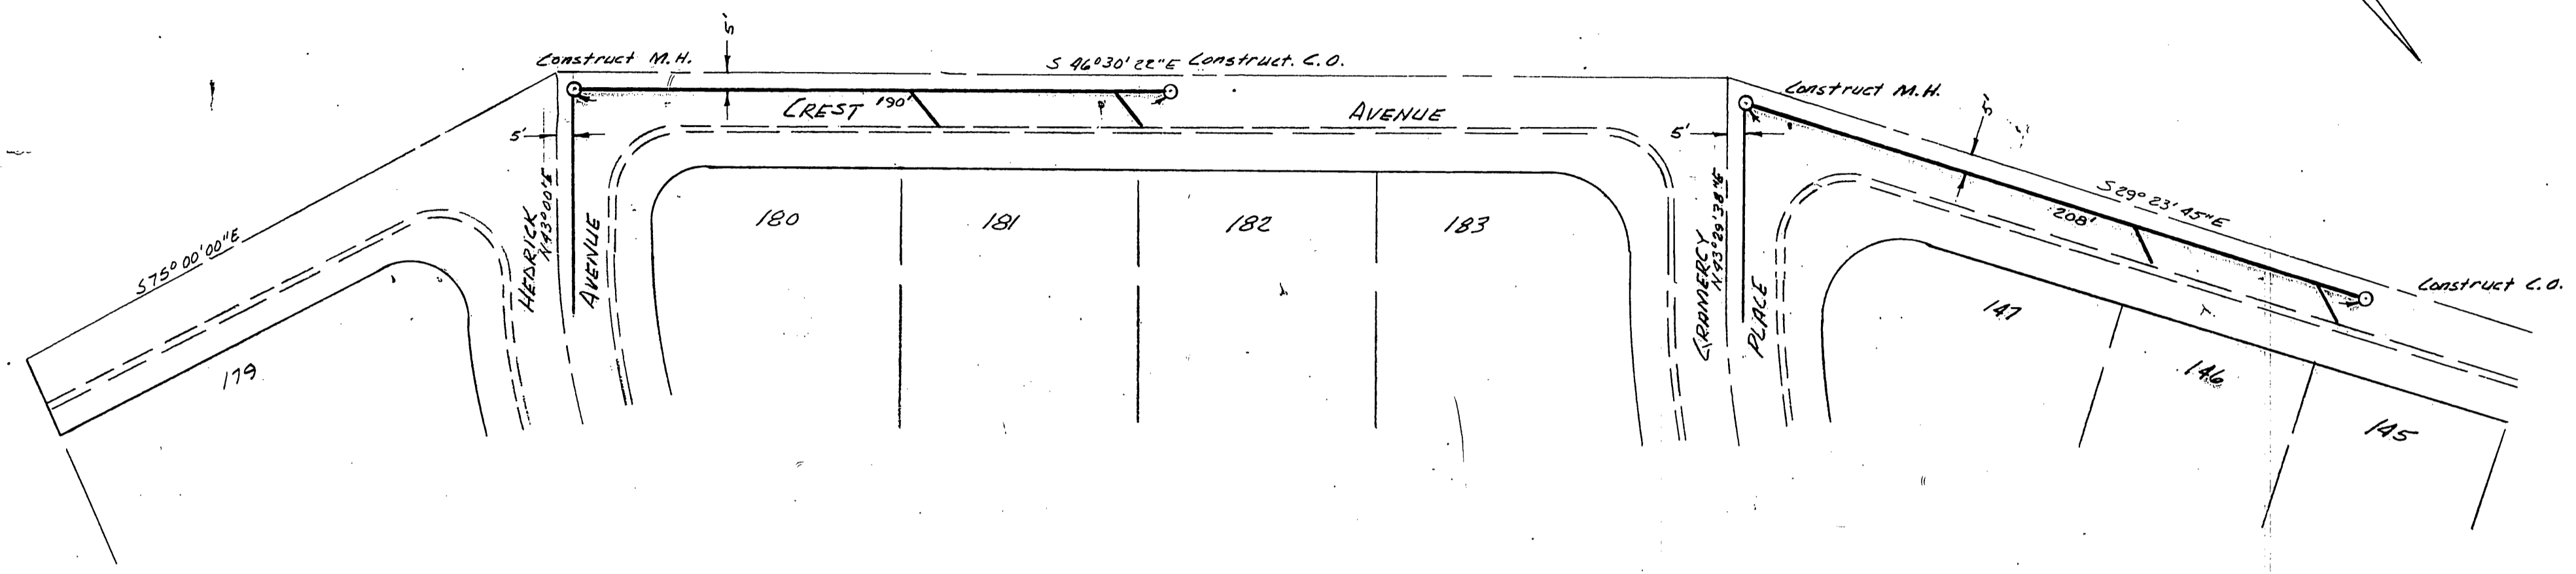





Scale:
 Horz. 1" = 40'
 Vert. 1" = 2'

B.M. R.R. Spike in R.R. east side of Crest Avenue at Kellen. Elev. 786.42

REPRODUCTION OF ORIGINAL DRAWING BY KENNEL & ESSER CO. NEW YORK

S-330

File No.	SIERRA DOWNS UNIT 4		
Drawn By	HEDRICK AVENUE		
Checked By	KELLER AVENUE		
Approval Recommended:	RE 4562	Approved:	Date
W. R. MAXWELL		LLS 2788	
310 W. Base Line		San Bernardino, Calif.	
Scale: 1"=40'	Specification No.:	Drawing No.	Sheet 4 of 4

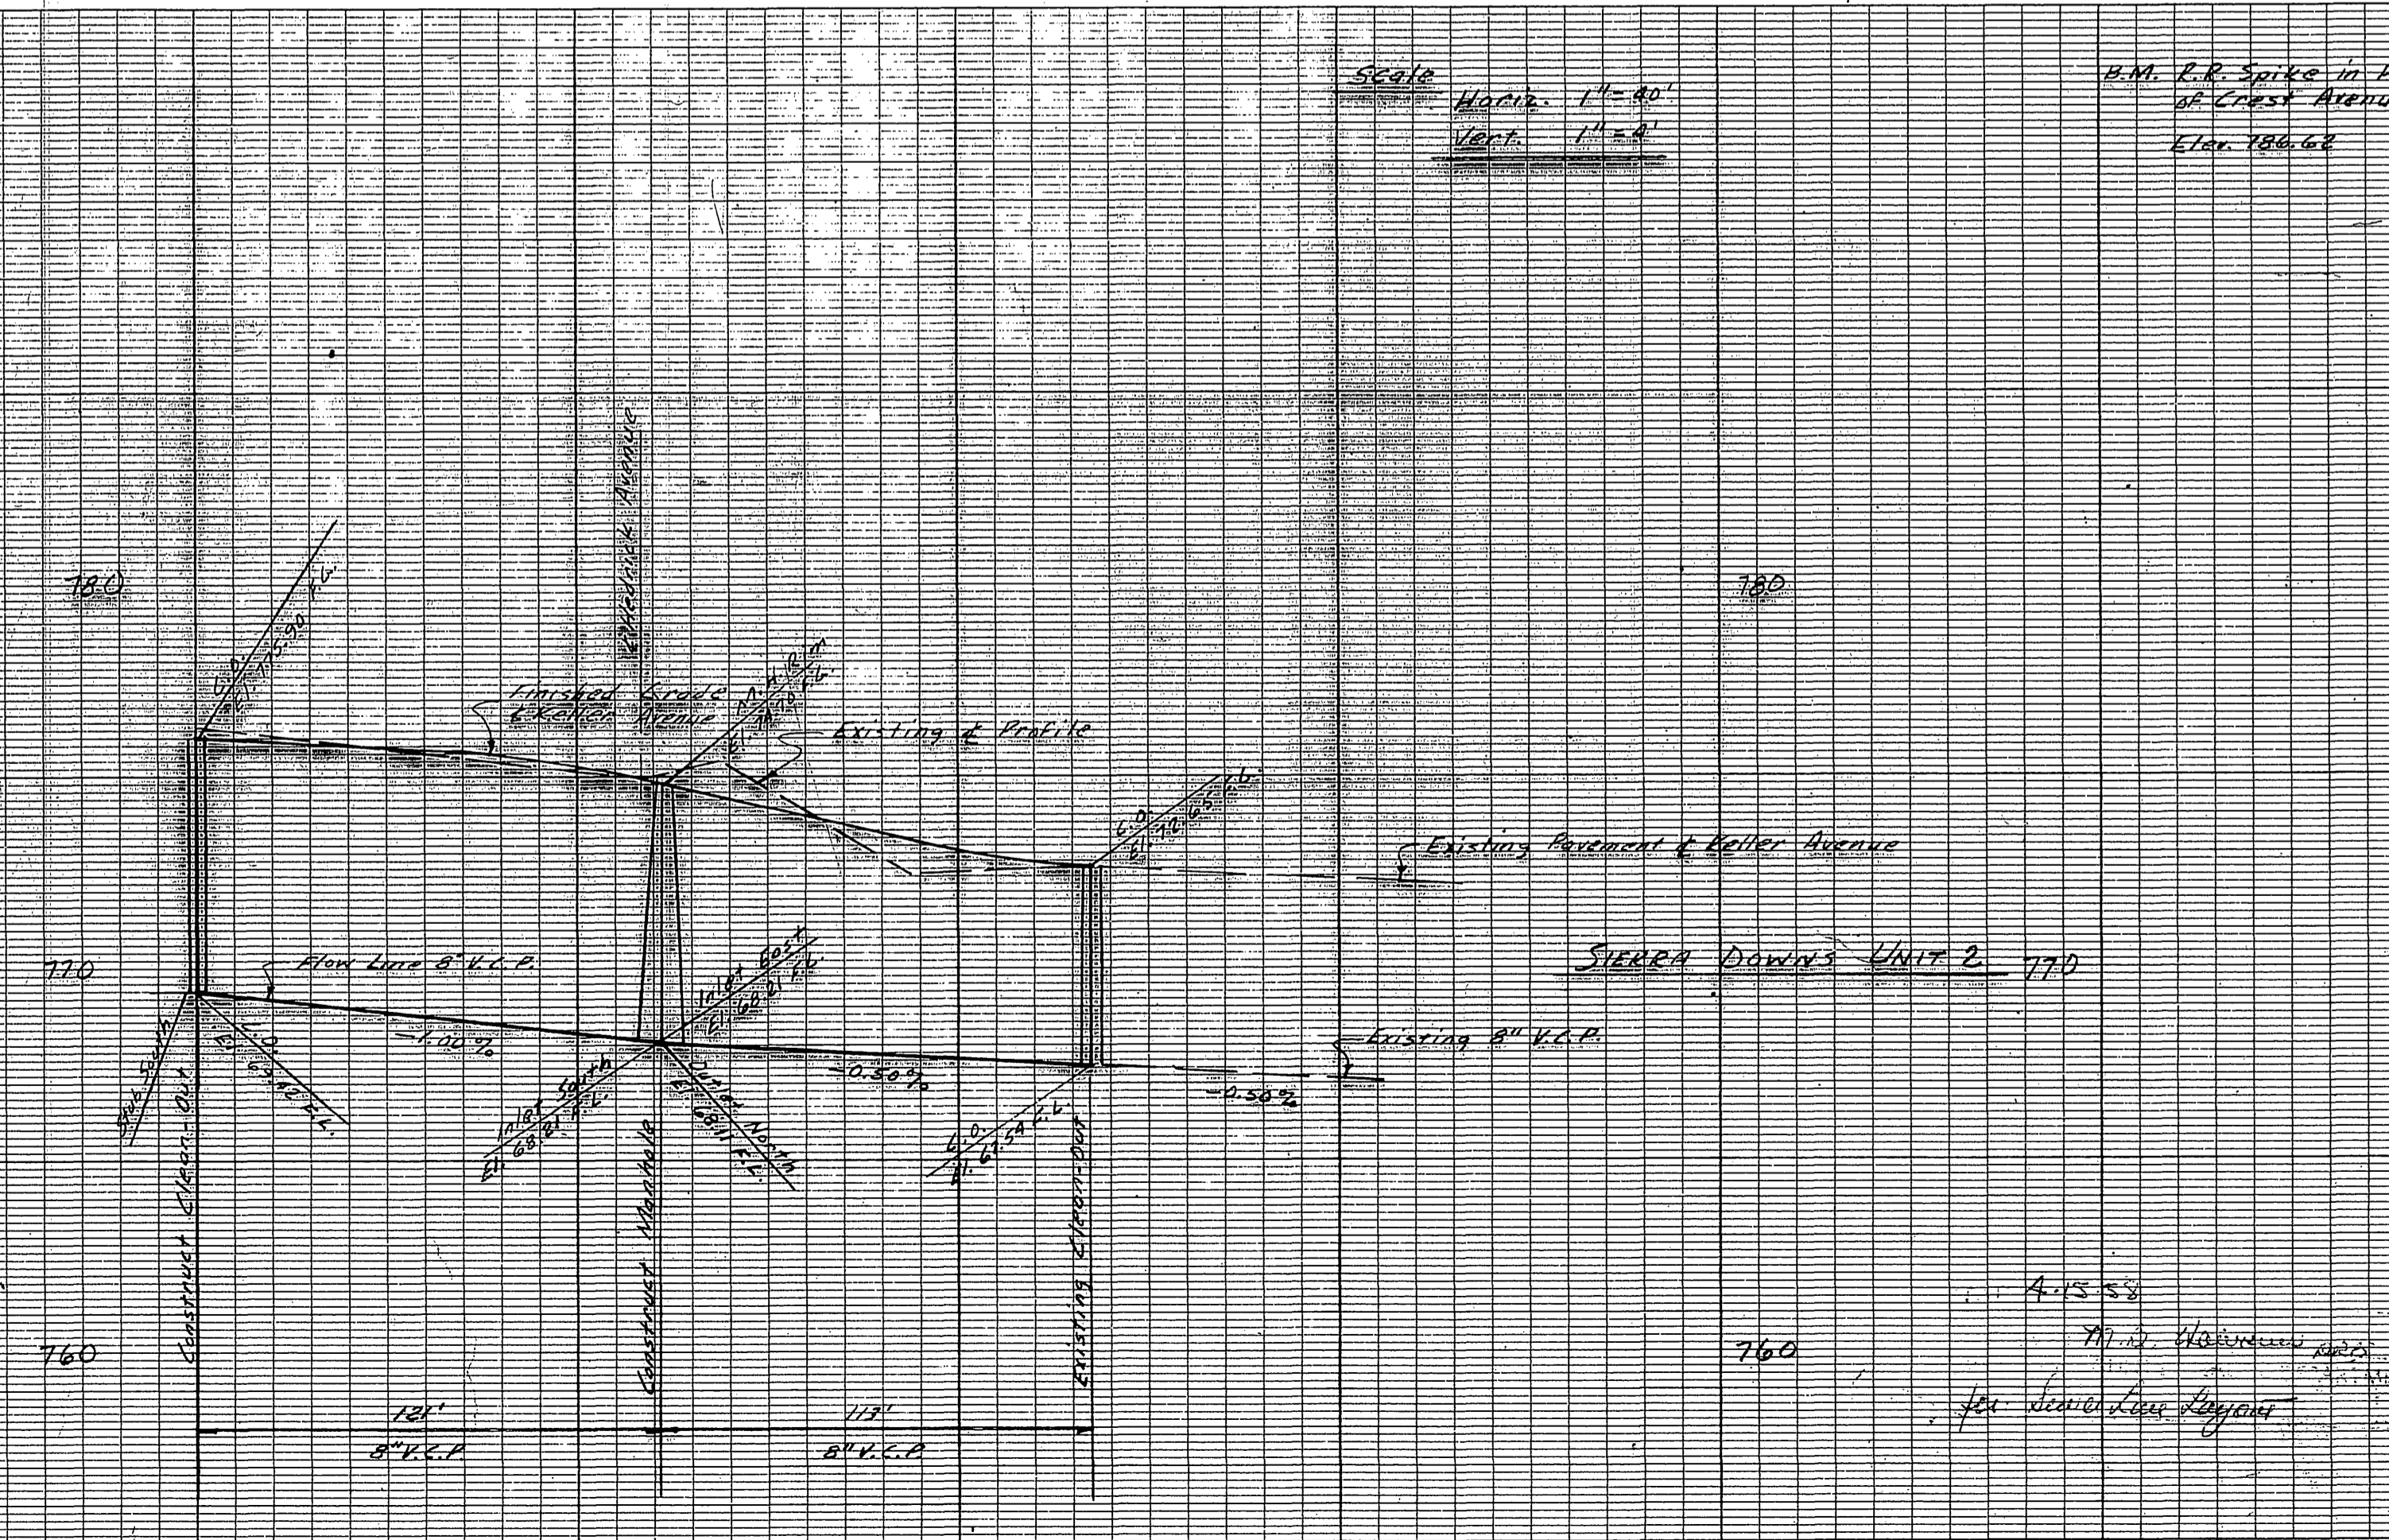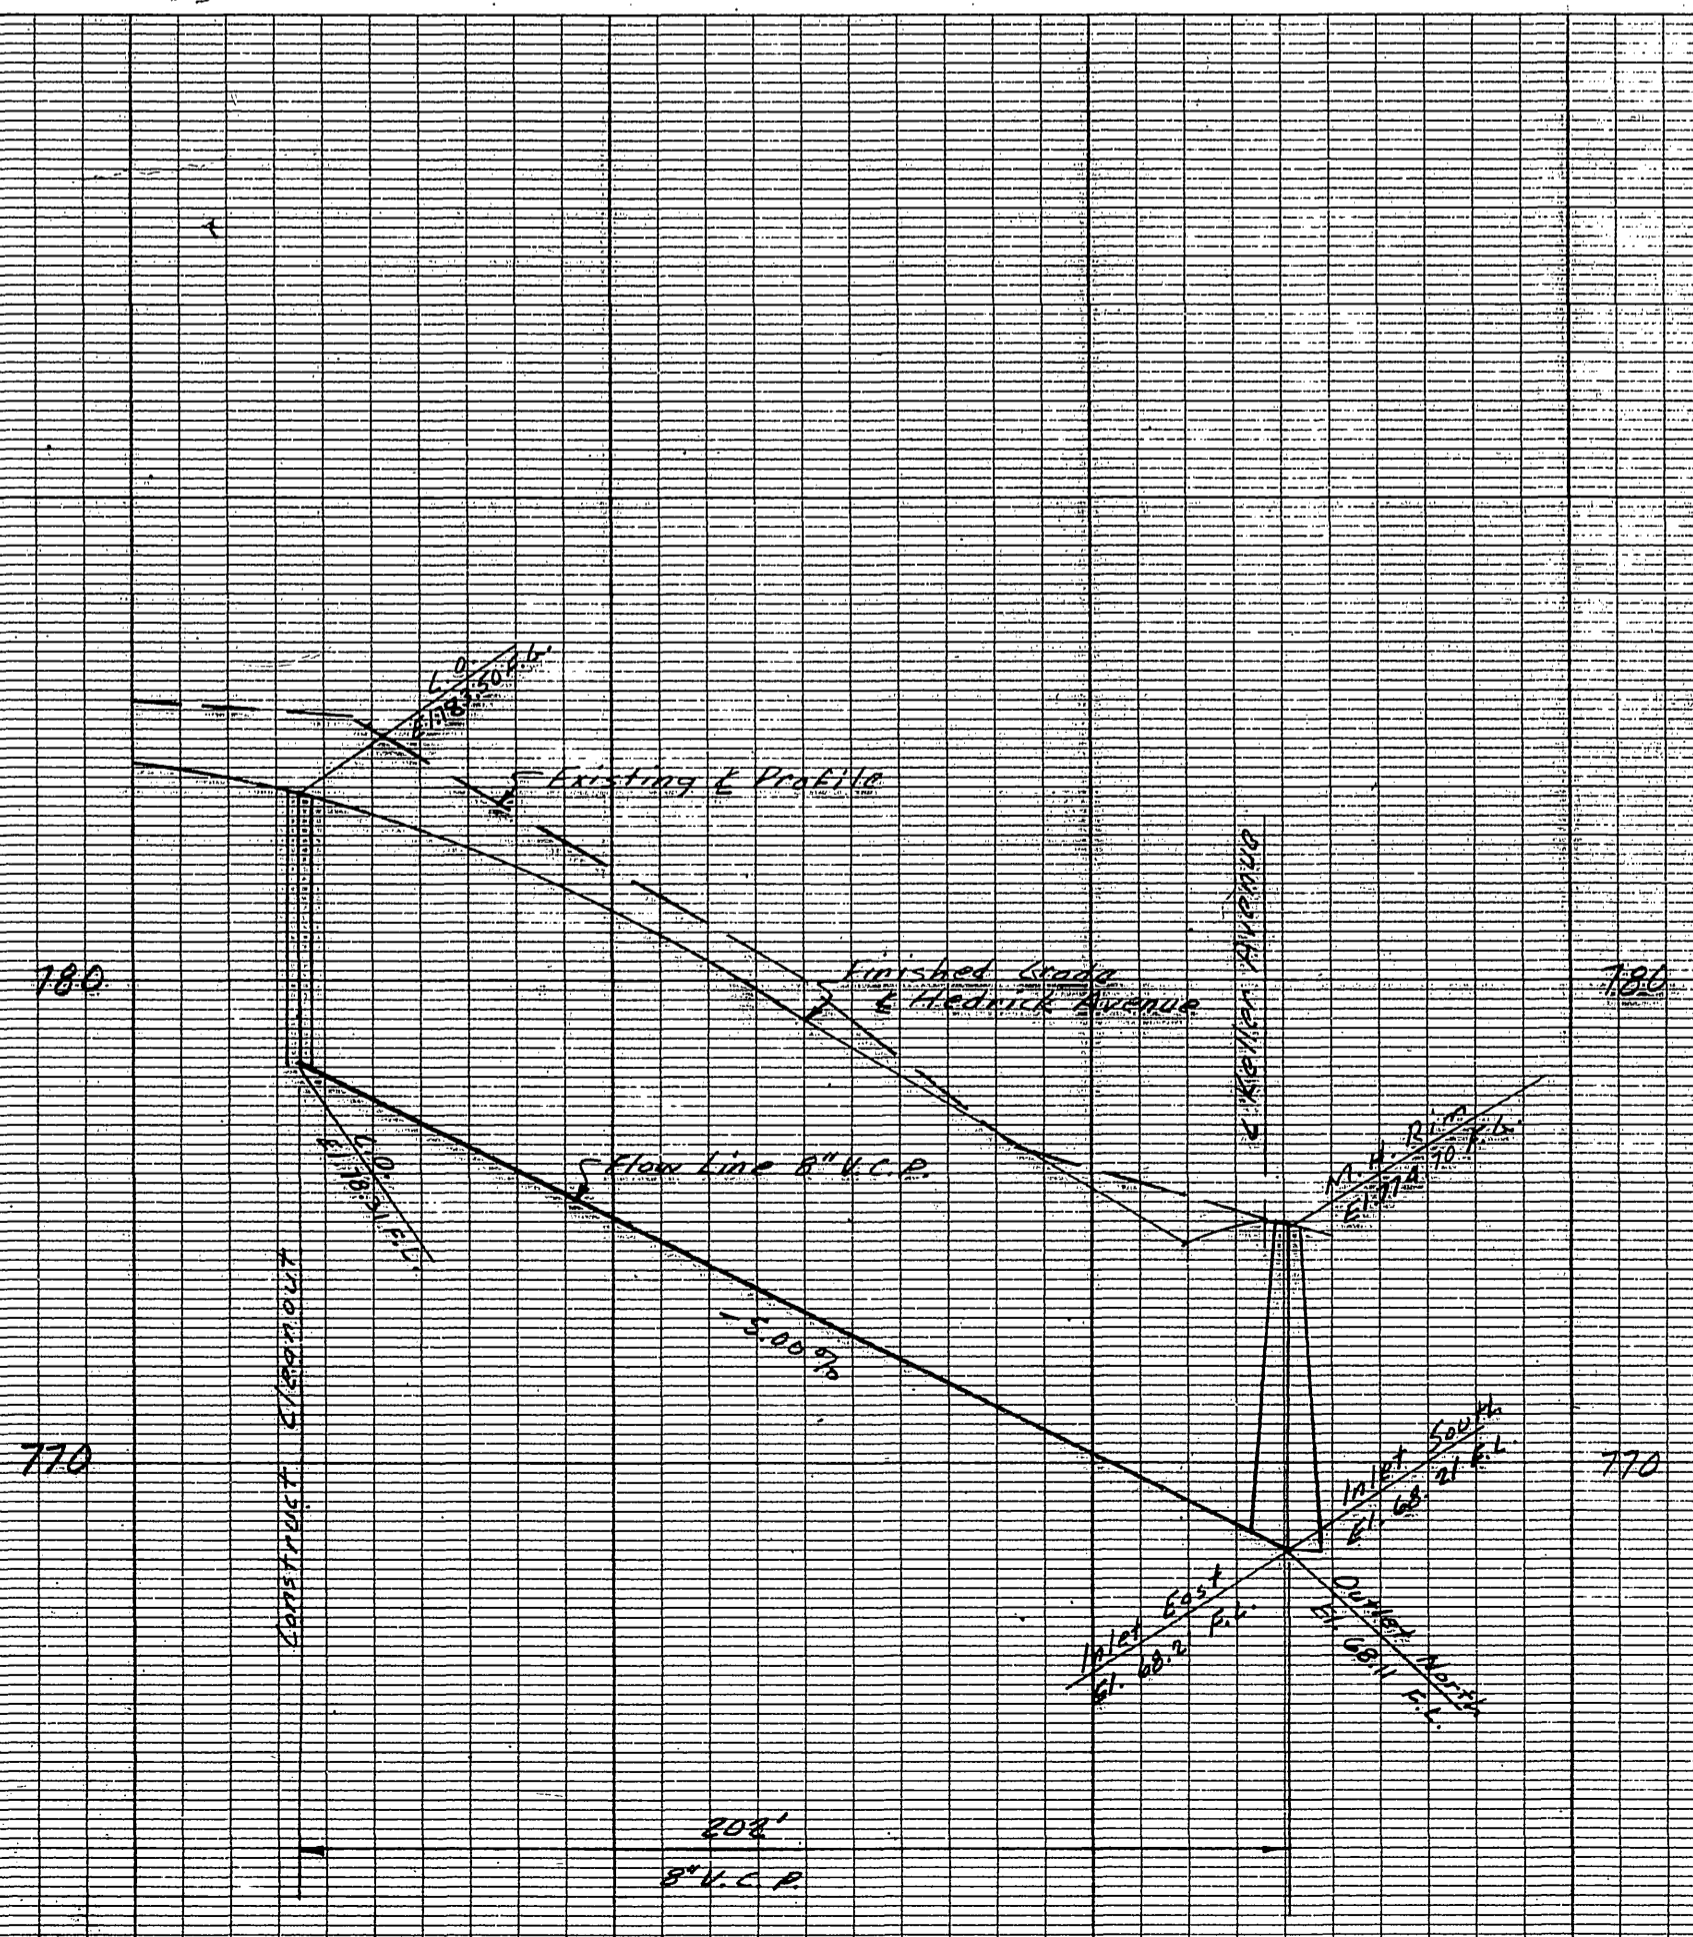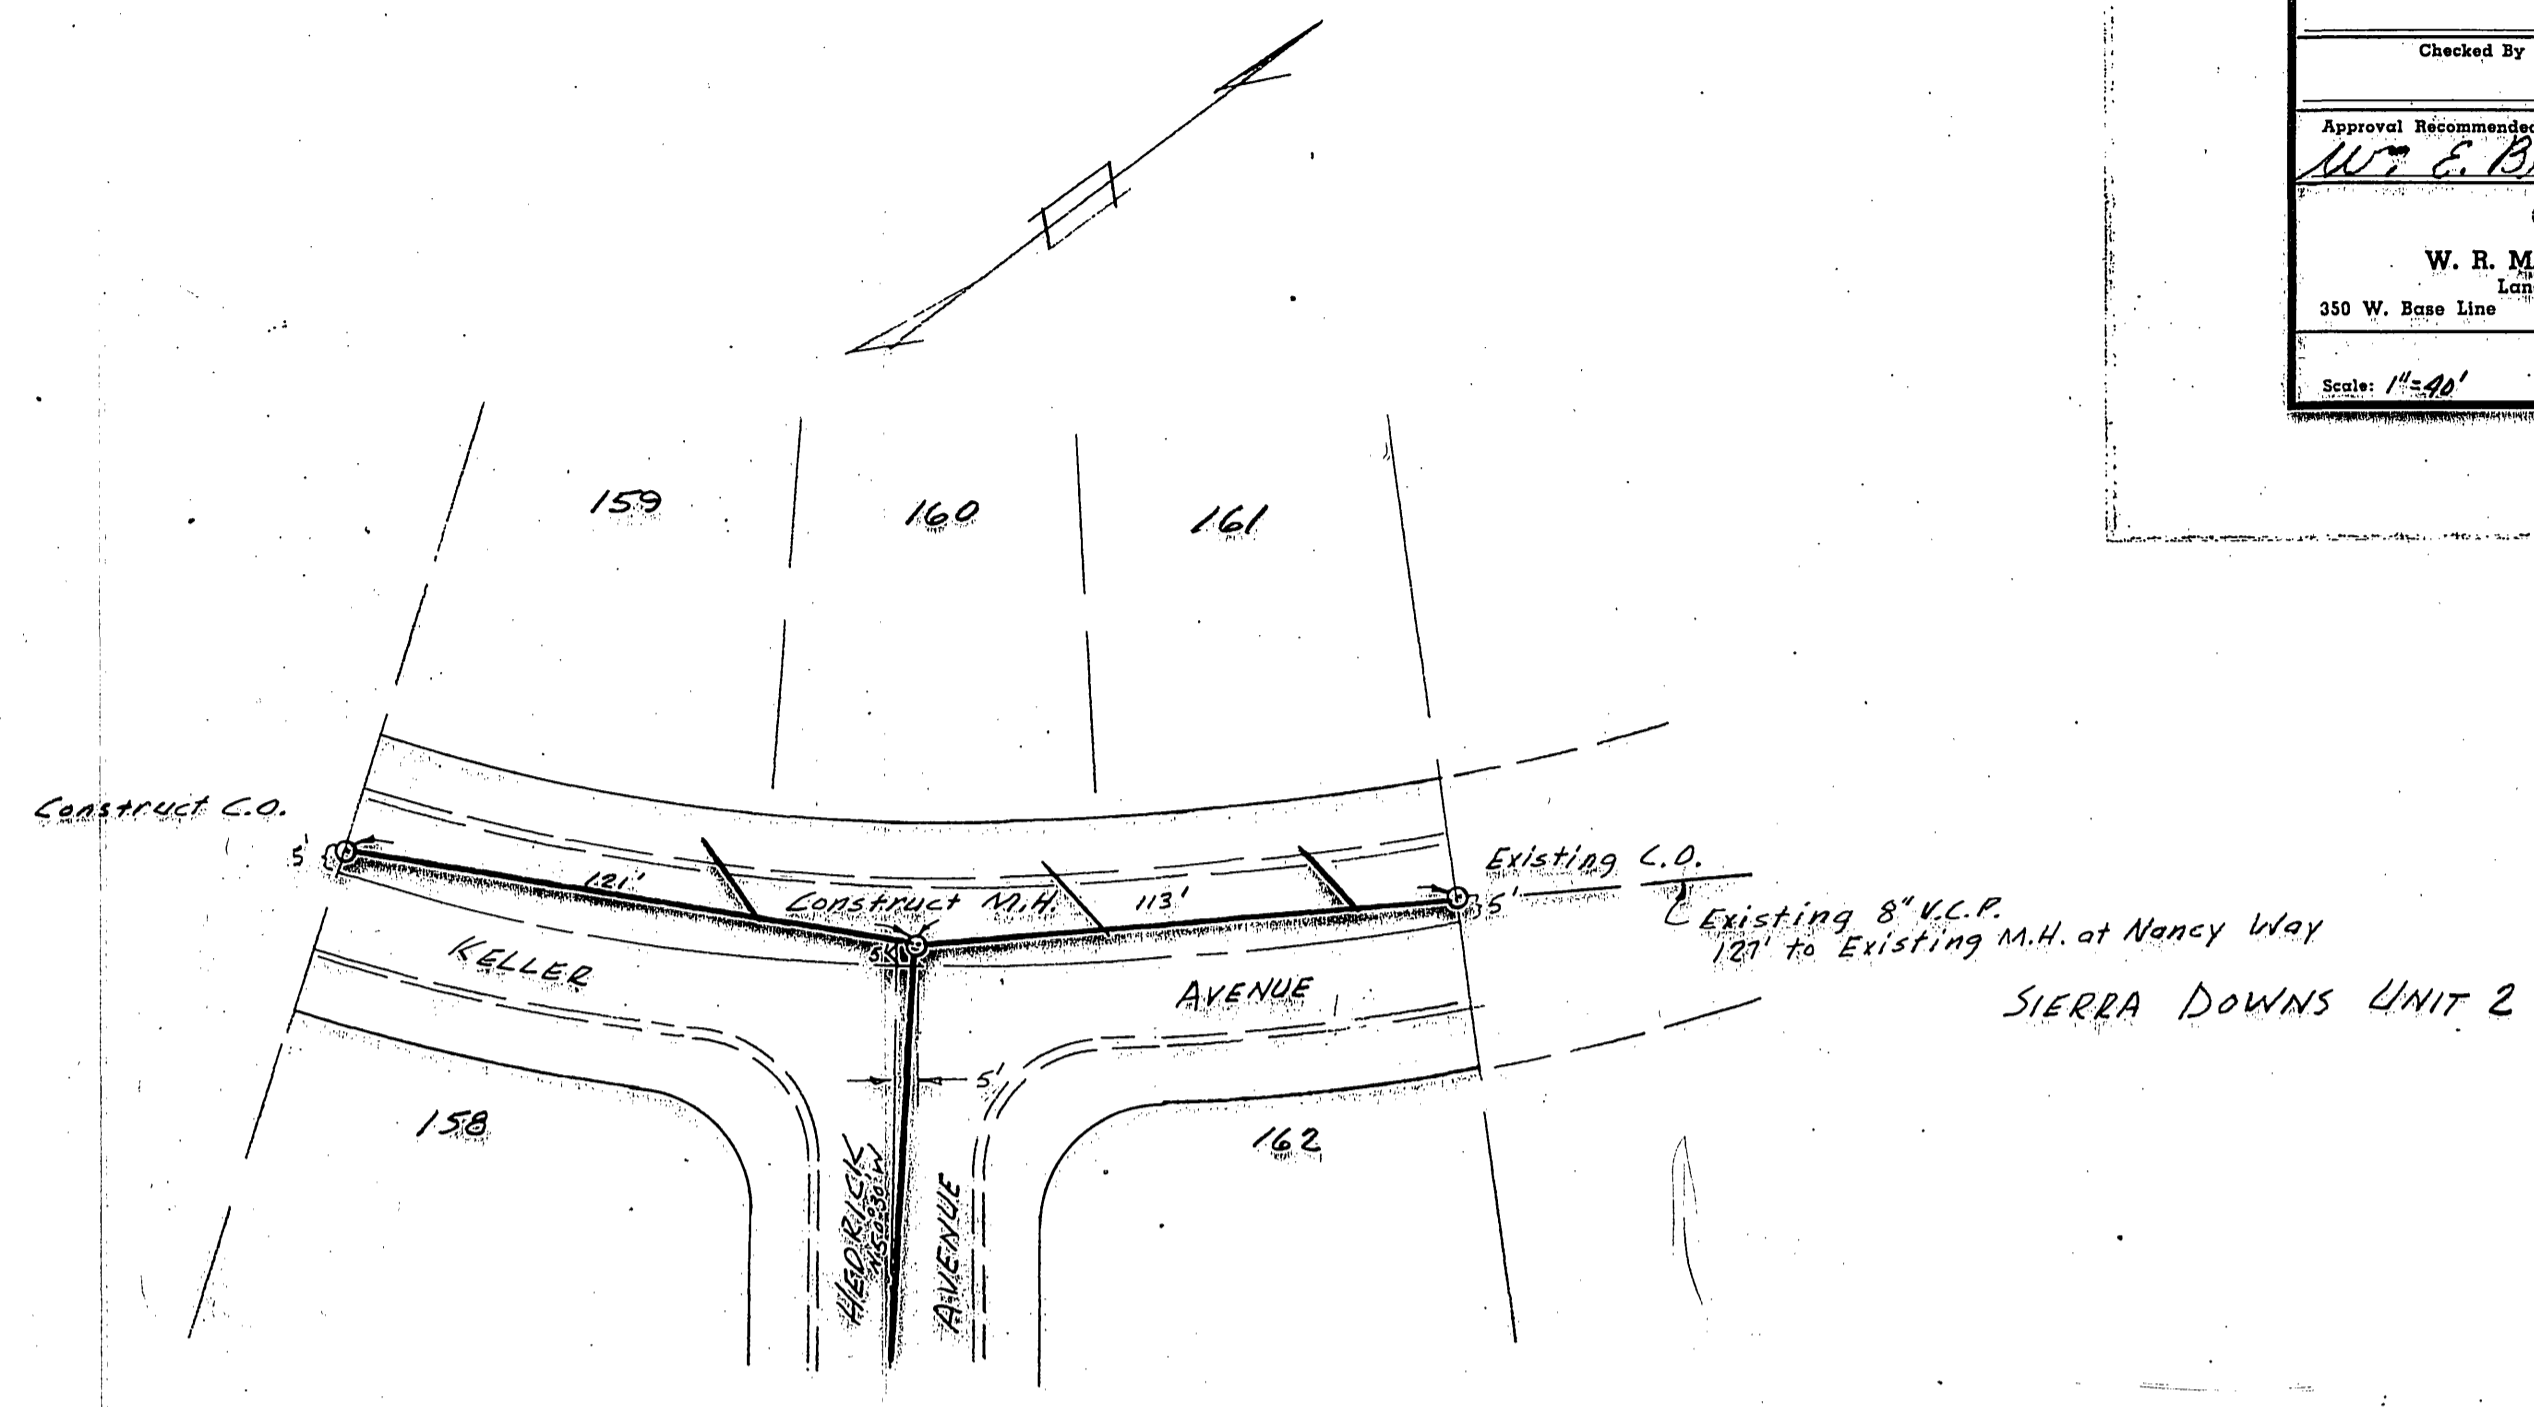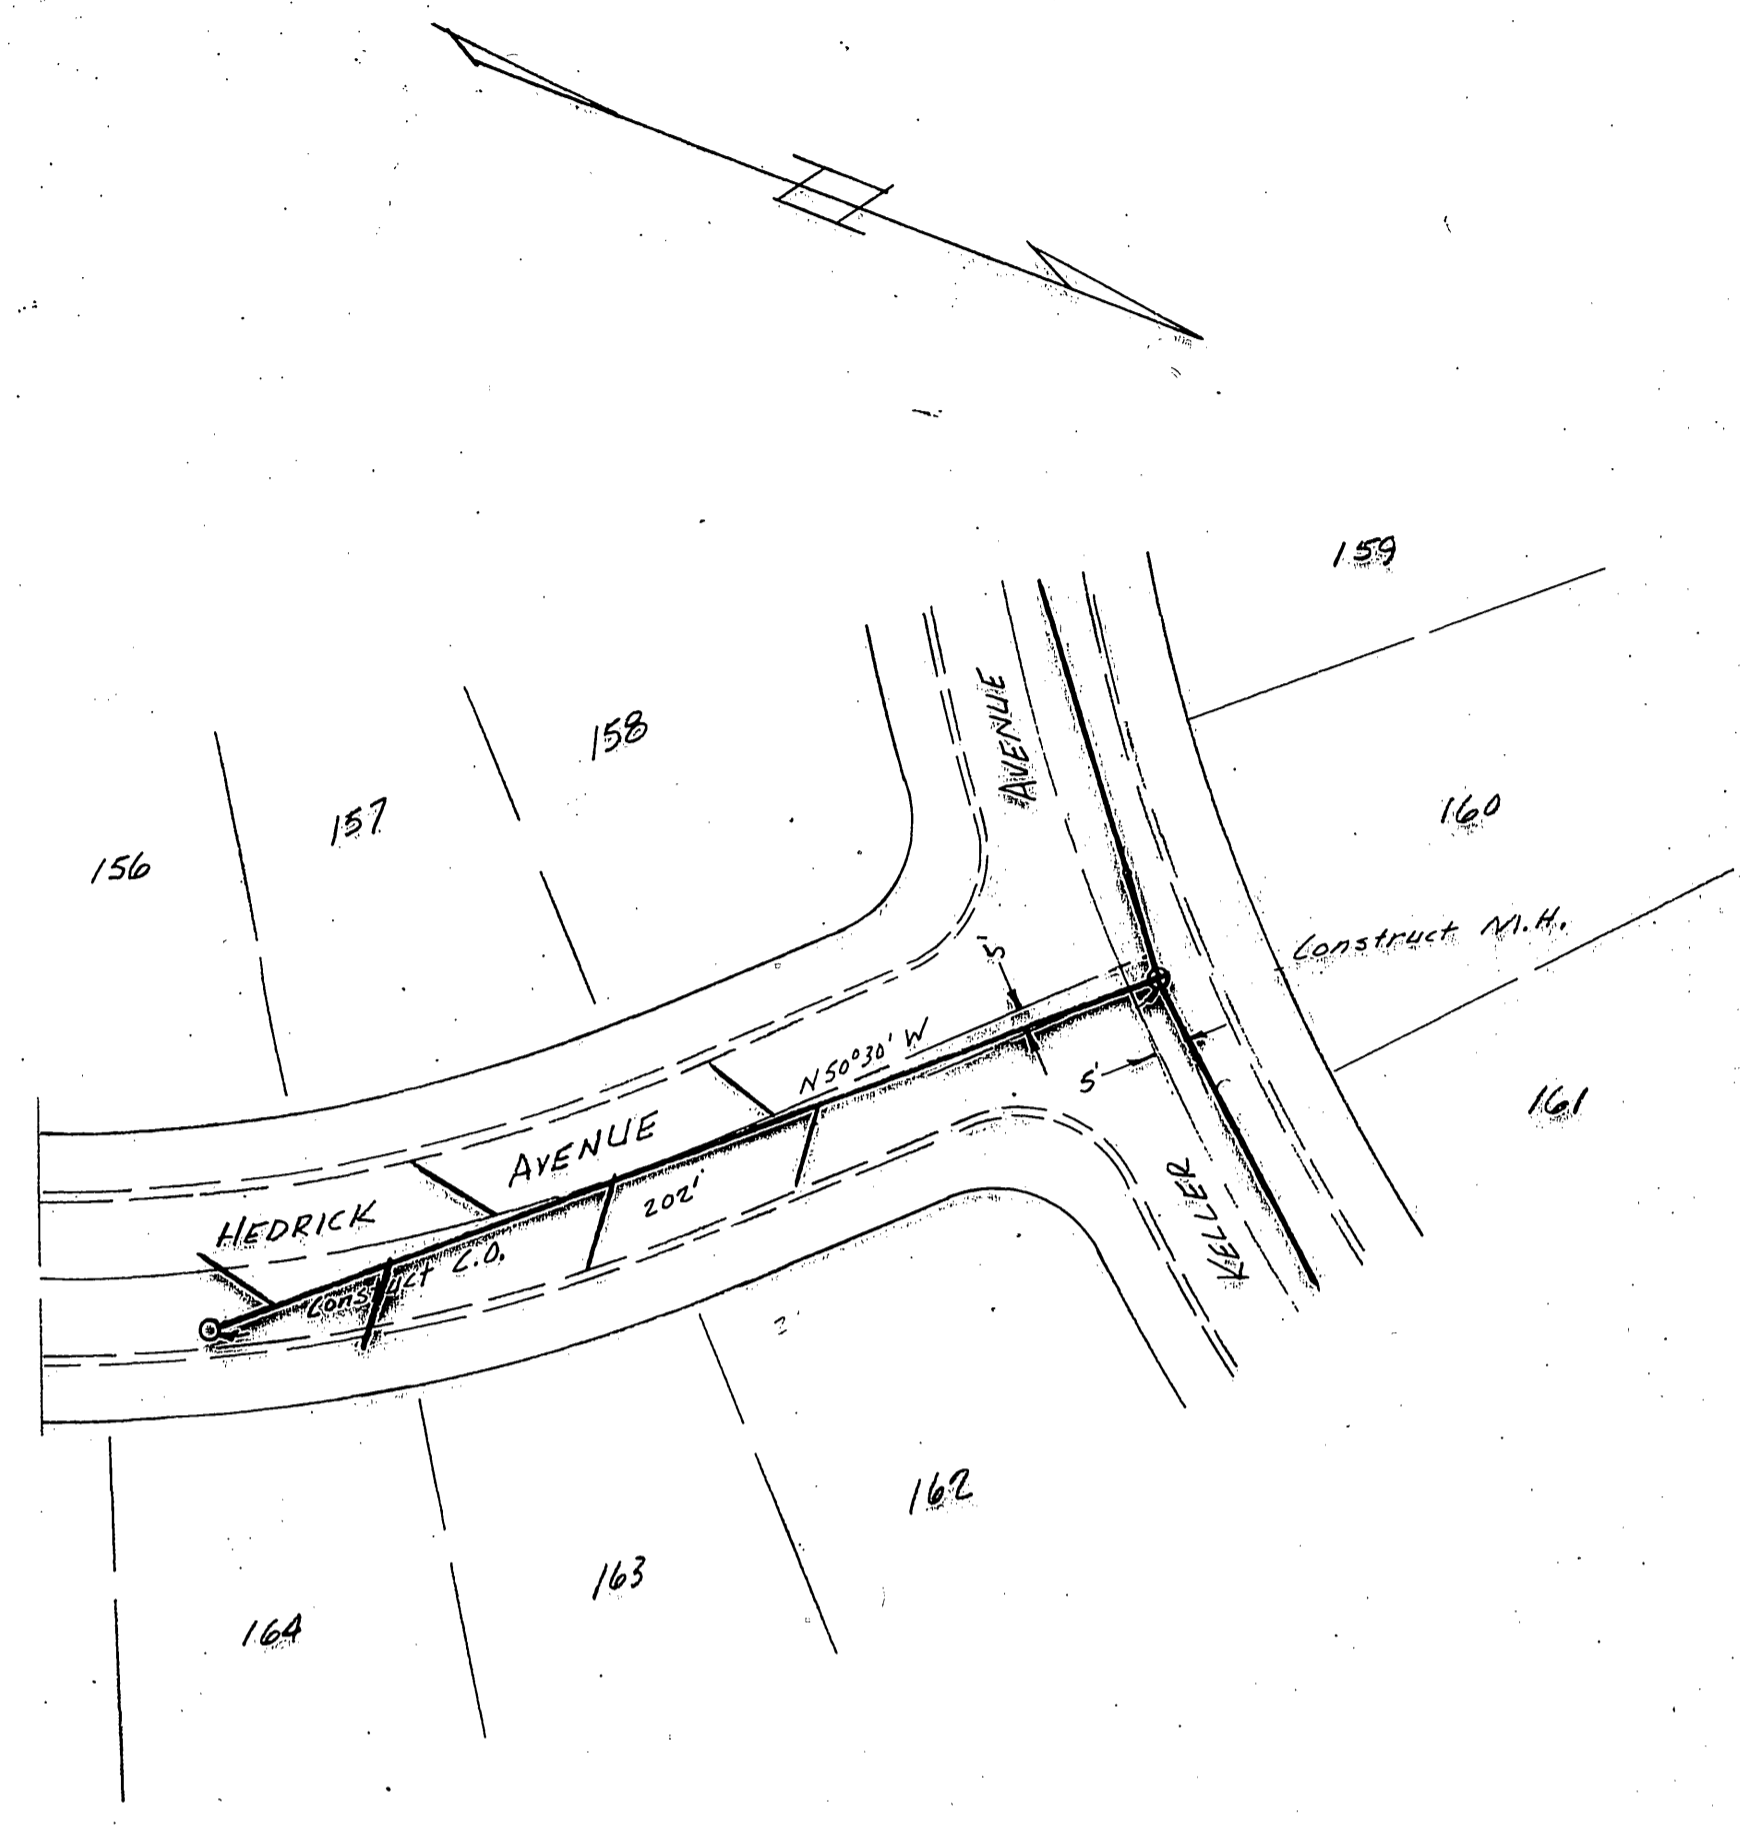

S-330 730-B