

**MISSING SHEET**

SCALE: 1" = 100'

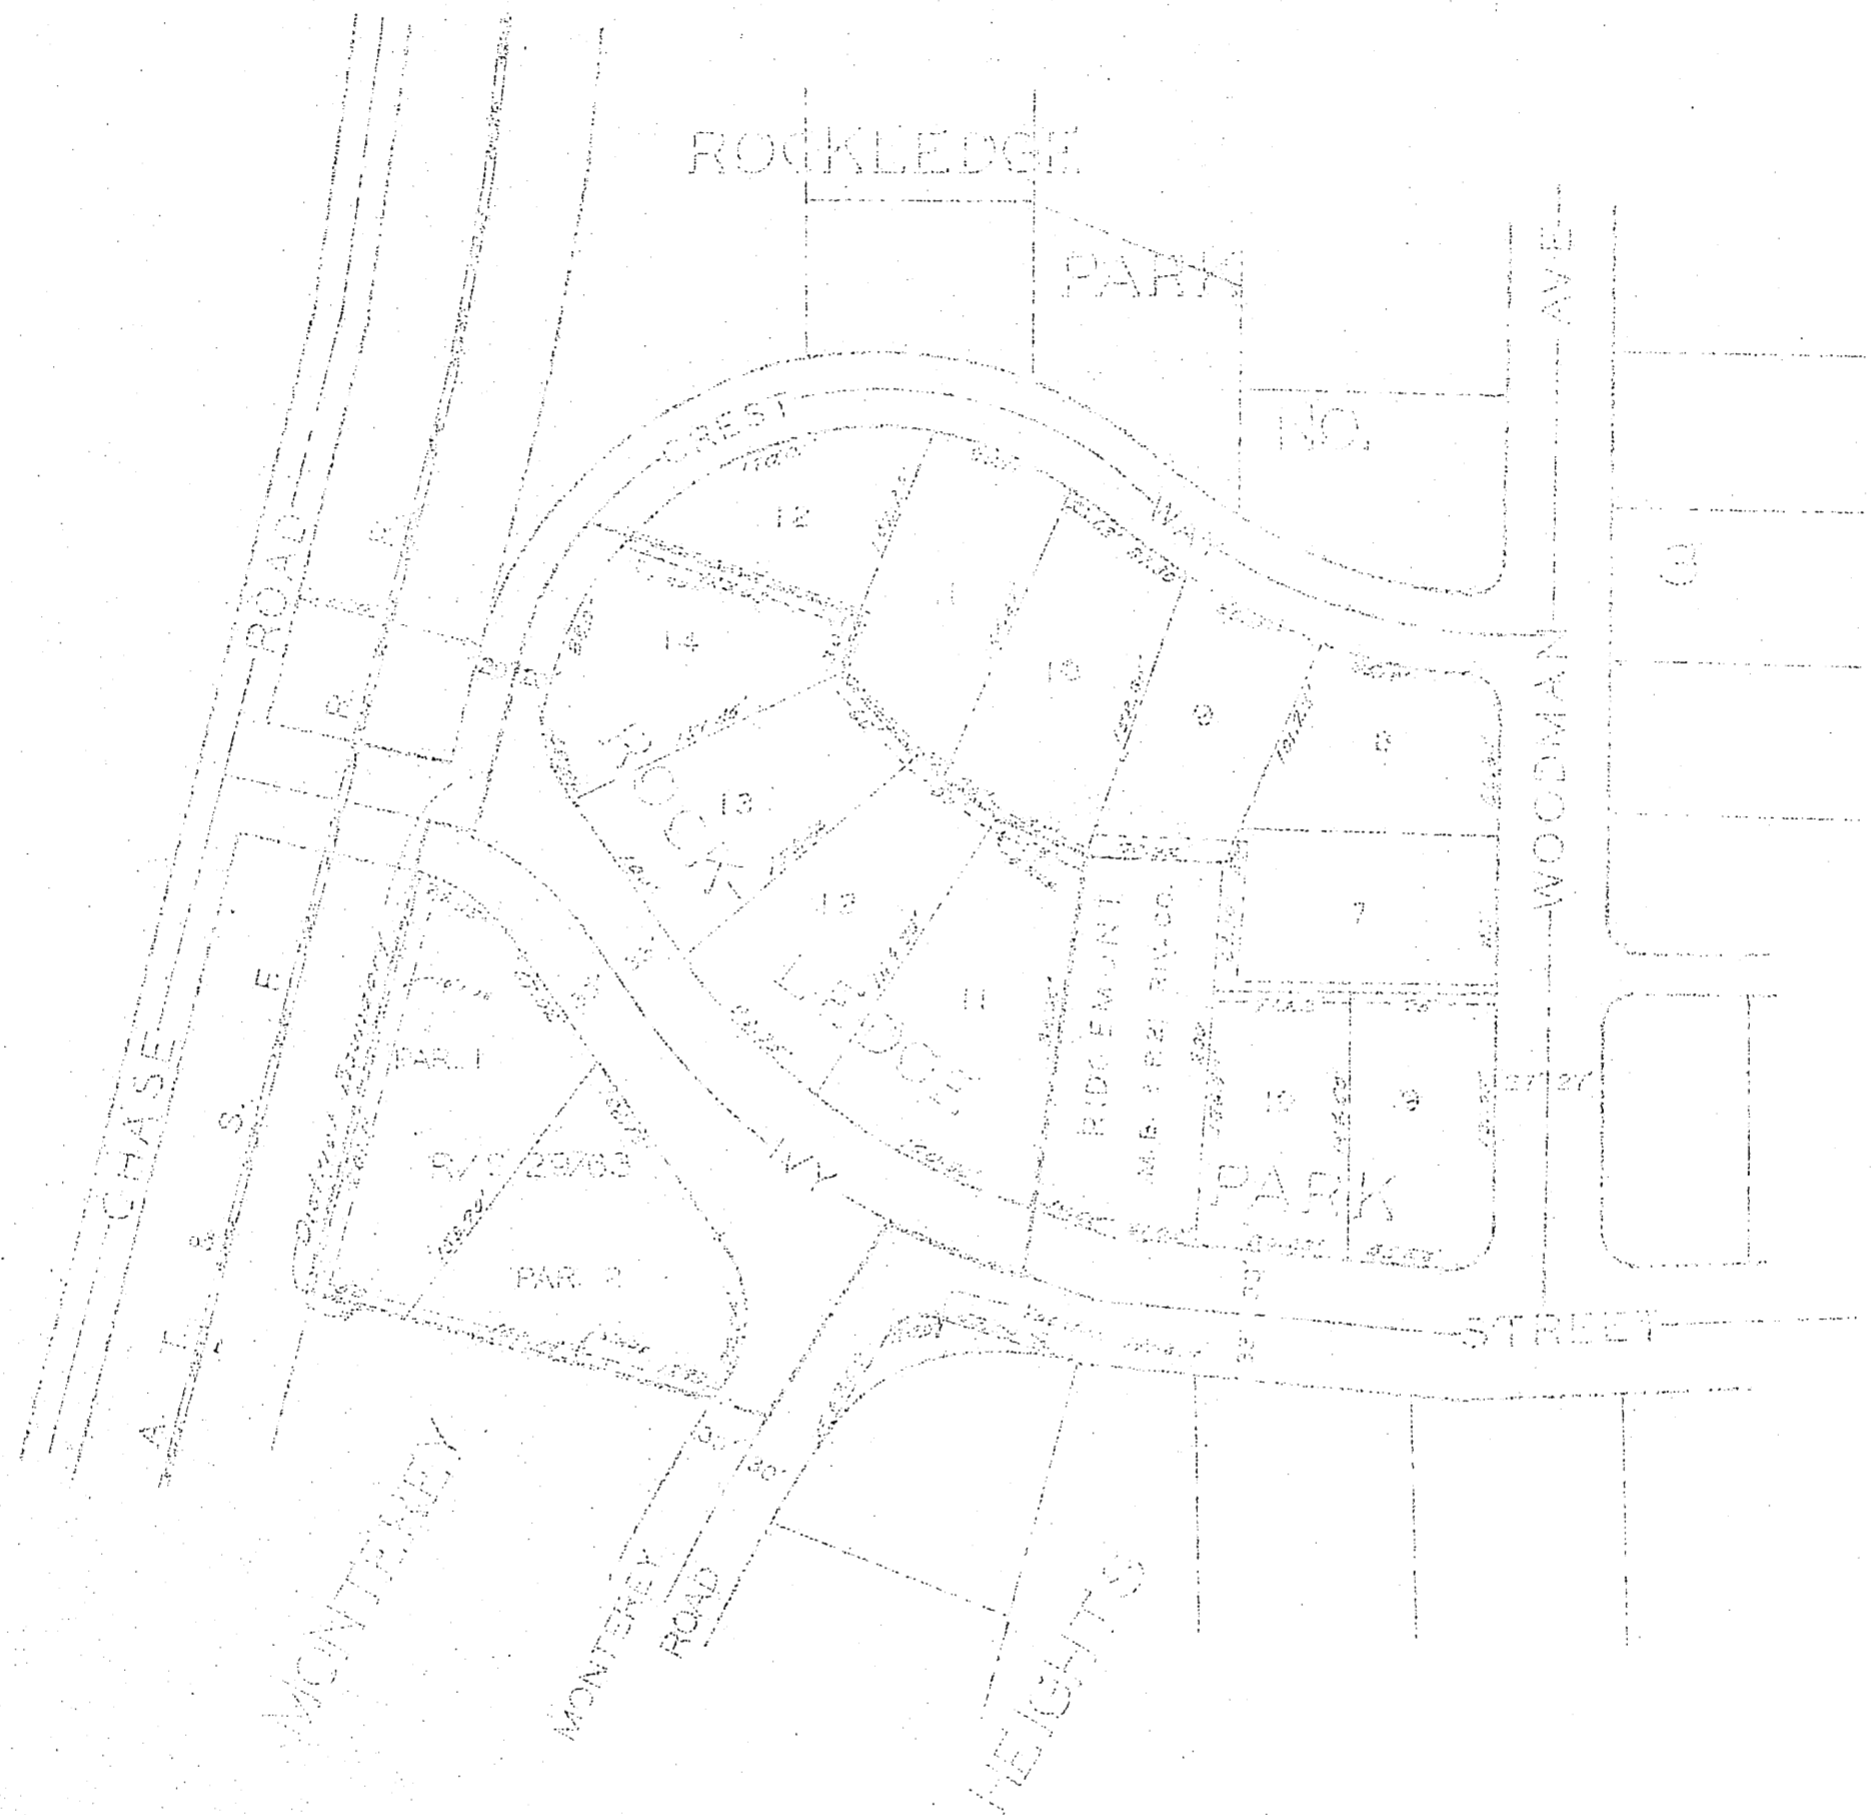



DIAGRAM OF THE PROPERTY AFFECTED OR BENEFITED BY THE WORK IN THE IVY STREET IMPROVEMENT DISTRICT.

REVISIONS		CITY OF RIVERSIDE, CALIFORNIA	
DATE	DESCRIPTION	DEPARTMENT OF PUBLIC WORKS	
		IVY STREET IMPROVEMENT DISTRICT	
			S-457-B
			SHEET 2 OF 2

SCALE:  1"=100'

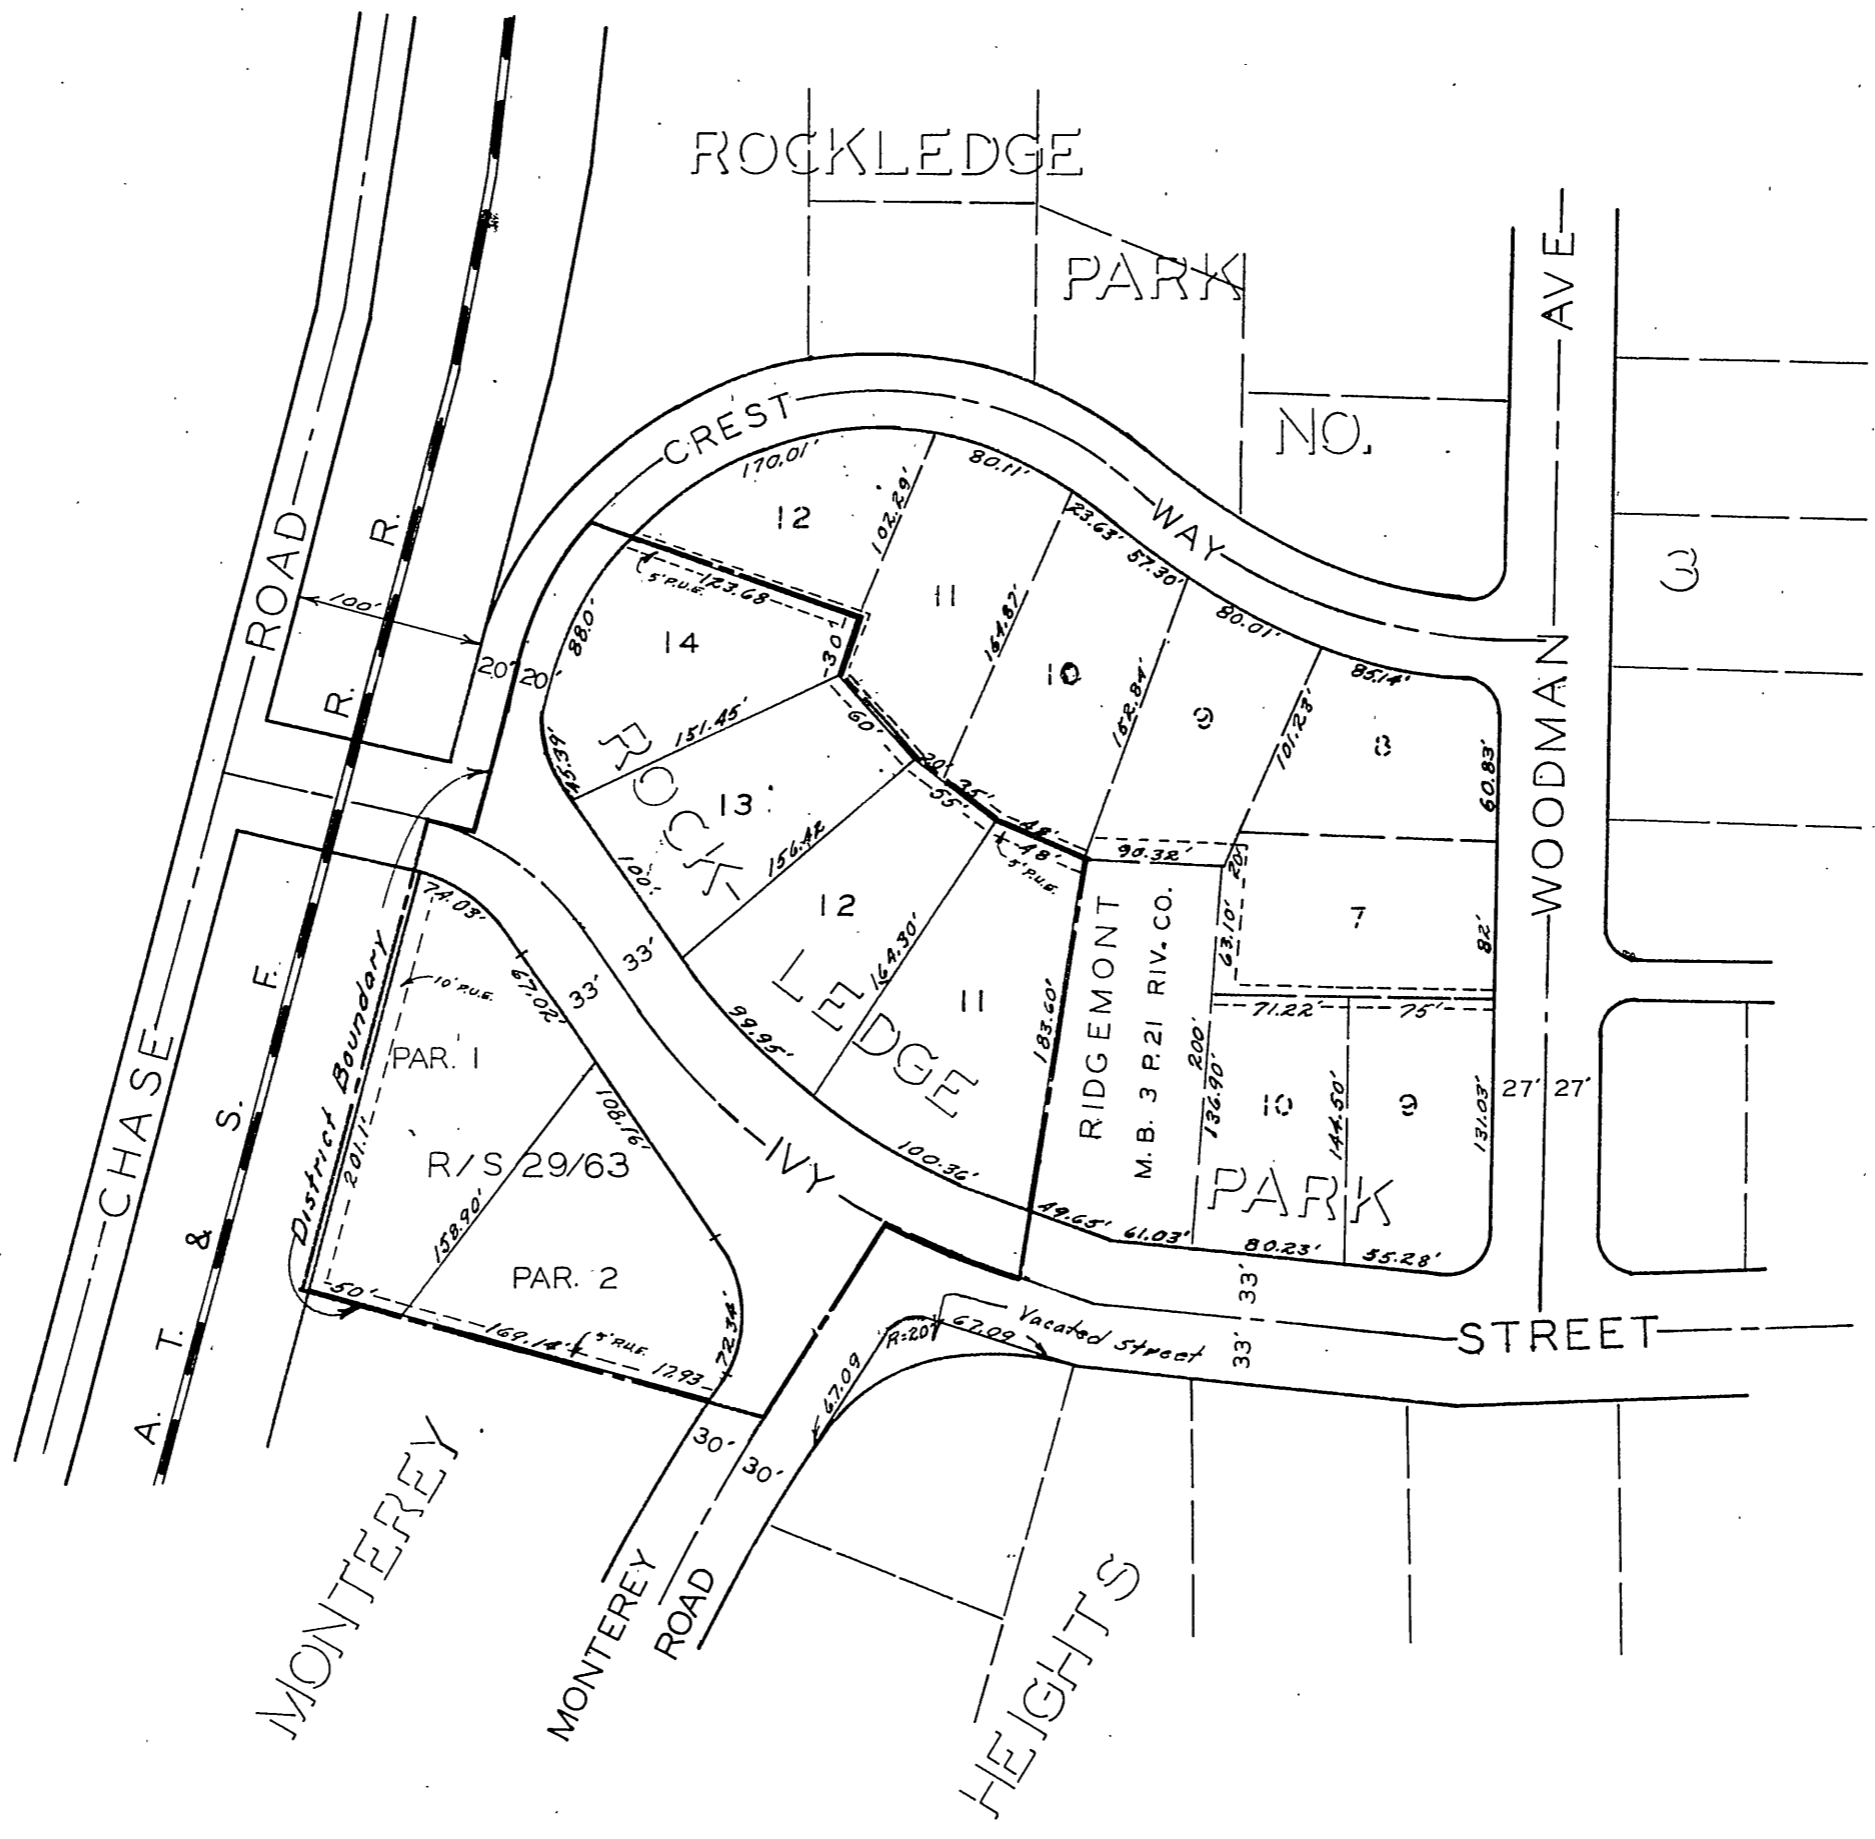
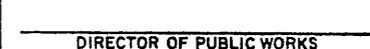


DIAGRAM OF THE PROPERTY AFFECTED OR BENEFITED BY THE WORK IN THE IVY STREET IMPROVEMENT DISTRICT.

REVISIONS			CITY OF RIVERSIDE, CALIFORNIA DEPARTMENT OF PUBLIC WORKS	
MARK	DATE	DESCRIPTION		
			IVY STREET IMPROVEMENT DISTRICT	
DESIGNED BY	SUBMITTED BY	APPROVED BY	PROJ. NO. 6048	
DRAWN BY <i>ZZ</i>	PARK DEPT. TRAFFIC DIV.		S-457	
CHECKED BY	RECOMMENDED BY	DATE	SHEET OF	