


PROFILE	DATE	BY
DESIGNED		
PLOTTED		
CHECKED		
DATE		

BENCH MARK: Elev. 749.99
60 D 5pk. in Pole #598871 H 889' Ely. of Van Buren on Nly. side of Colorado.

- GENERAL NOTES:**
- Construction shall be in accordance with the City of Riverside, Department of Public Works, Standard Specifications No. 461 and Standard Drawings.
 - It shall be the responsibility of the contractor to clear the right of way in accordance with the provisions of the law as it affects each utility including irrigation lines and appurtenances and at no cost to the City.
 - Joints in vitrified clay pipe sewer shall conform to ASTM Standard C-425-60-T, or the latest revision thereof.
 - Pipe shall be bedded per Case II, Standard Drawing No. 452, unless otherwise specified on plan.
 - Location of lateral to be determined in the field.
 - NOTICE TO CONTRACTOR:** The existence and location of any underground utility or structures shown on these plans are obtained by a search of the available records. To the best of our knowledge, there are no existing utilities, except as shown on these plans. The Contractor is required to take due precautionary measures to protect the utility lines shown and any other lines not of record or not shown on these plans.

PLAN	DATE	BY
DESIGNED		
PLOTTED		
CHECKED		
DATE		

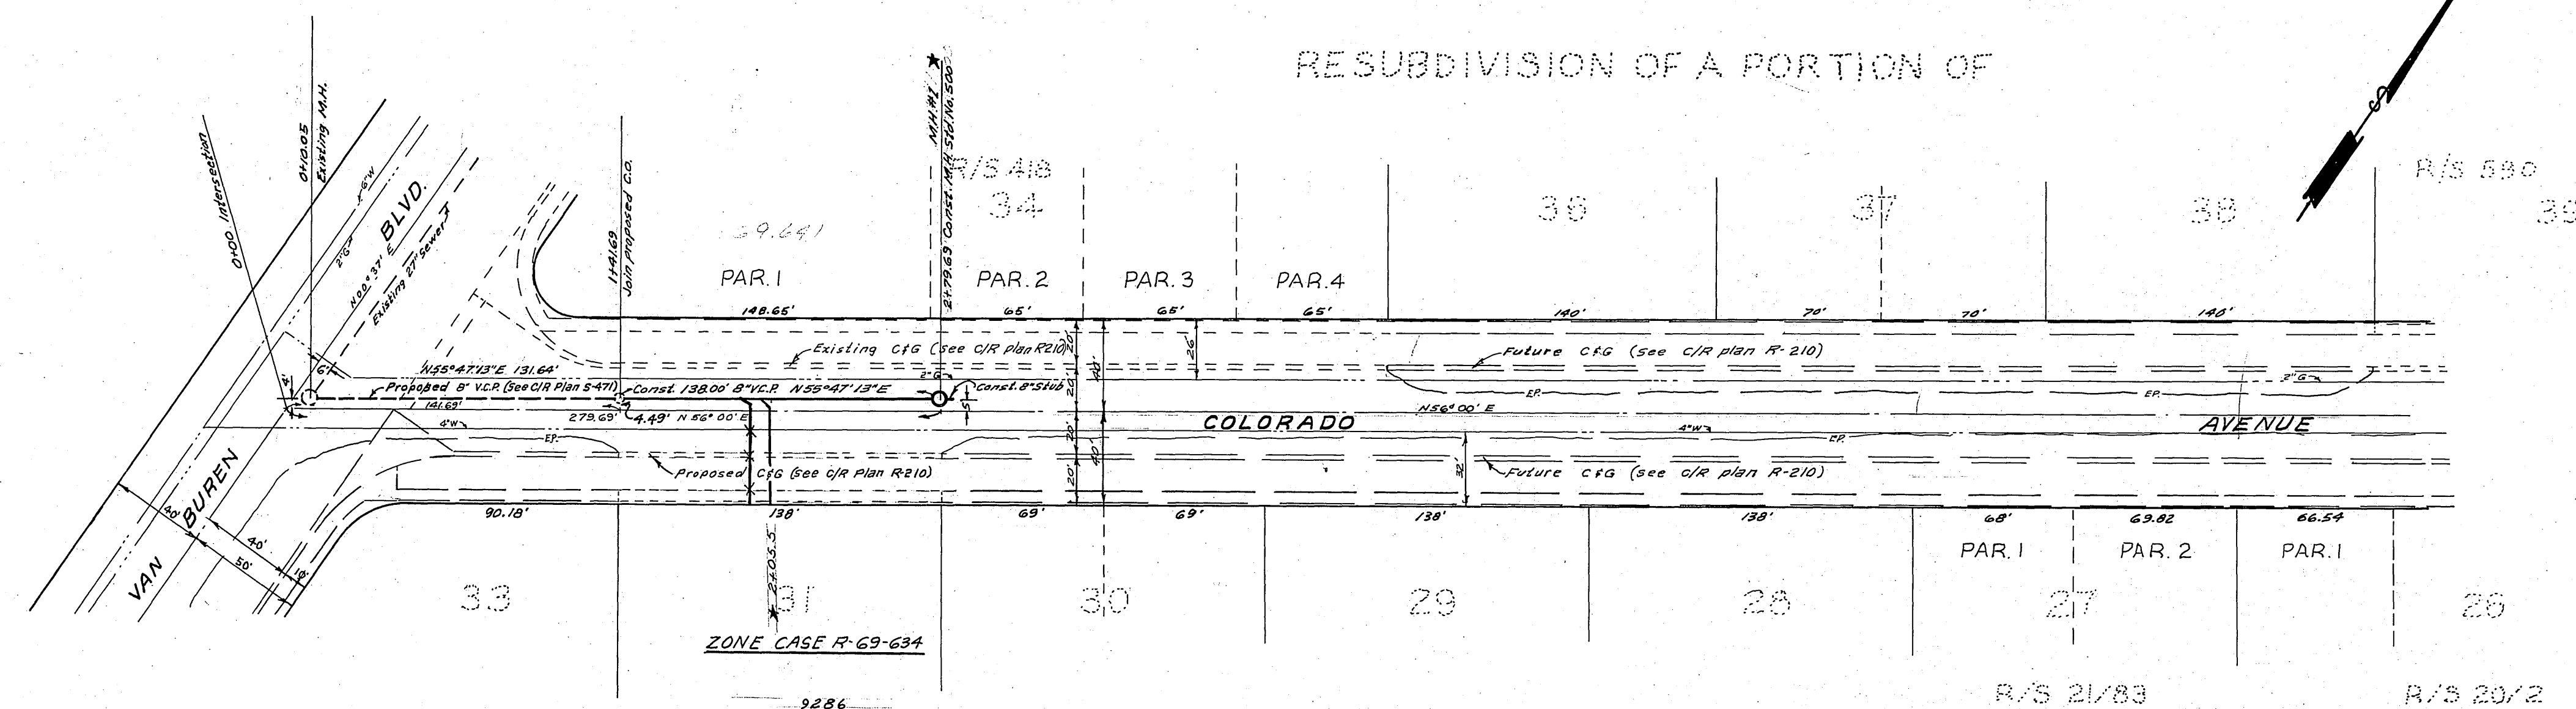

RESUBDIVISION OF A PORTION OF

ARLINGTON SUBURBAN ESTATES

QUANTITY ESTIMATE

8" Vitrified Clay Pipe	138	L.F.
Manhole Standard No. 500	1	Eq.
8"x4" Wye	1	Eq.
4" Vitrified Clay Pipe	45	L.F.
Pavement Replacement	400	S.F.

Notice:
This sewer not to be constructed until downstream sewer is constructed.

<p>ALBERT A. WEBB ASSOCIATES CIVIL ENGINEERS - RIVERSIDE, CALIFORNIA APPROVED: <i>E. A. Webb</i> DATE 3/24/64 E. A. Webb E. E. 9278</p>		<p>CITY OF RIVERSIDE, CALIFORNIA DEPARTMENT OF PUBLIC WORKS SEWER PLAN & PROFILE COLORADO AVENUE ZONE CASE R-69-634</p>						
<p>REVISION</p> <table border="1"> <thead> <tr> <th>MARK</th> <th>DATE</th> <th>DESCRIPTION</th> </tr> </thead> <tbody> <tr> <td></td> <td></td> <td></td> </tr> </tbody> </table>	MARK	DATE	DESCRIPTION				<p>DATE March 1964 DRAWN B.E.L. CHECKED How [unclear]</p>	<p>APPROVED BY: <i>[Signature]</i> DATE 5-18-64 SHEET 1 OF 1</p>
MARK	DATE	DESCRIPTION						

INDEXED 5/18/64 RON DWG. No. 64-70-B
S-471 IMPROVED