


- GENERAL NOTES**
- IT SHALL BE THE RESPONSIBILITY OF THE CONTRACTOR TO CLEAR THE R/W IN ACCORDANCE WITH THE PROVISION OF LAW AS IT AFFECTS EACH UTILITY INCLUDING IRRIGATION LINES AND APPURTENANCES AND AT NO COST TO THE CITY.
 - CONSTRUCTION SHALL BE IN ACCORDANCE WITH THE CITY OF RIVERSIDE, DEPT. OF PUBLIC WORKS, SPECIFICATION NO. 061 AND STD. DRWG. ARE REQUIRED.
 - PRIME COAT, SEAL COAT AND PAINT BINDER ARE REQUIRED.
 - GRADING WILL REQUIRE A PERMIT UNDER ORDINANCE 3093 FOR A CUT OR FILL EXCEEDING 100 CUBIC YARDS, OR A FILL OVER ONE FOOT IN DEPTH.
 - TRIM EDGE OF EXIST. PAVEMENT WHERE NEW PAVING JOINS EXIST. PAVEMENT TO A CLEAN, STRAIGHT LINE. CONSISTENT MATCH-UP PAVING AS SHOWN AND OVERLAY PAVING AS DIRECTED IN THE FIELD TO PRODUCE A SMOOTH CROWN SECTION.
 - THE FINISHED SUB. GRADE SHALL HAVE A CONVECTION OF NOT LESS THAN 30% FOR A DEPTH OF A 0.5 FT. AS DETERMINED BY TEST METHOD NO. "CALIF. 216" IMMEDIATELY PRIOR TO PLACEMENT OF THE COVER.

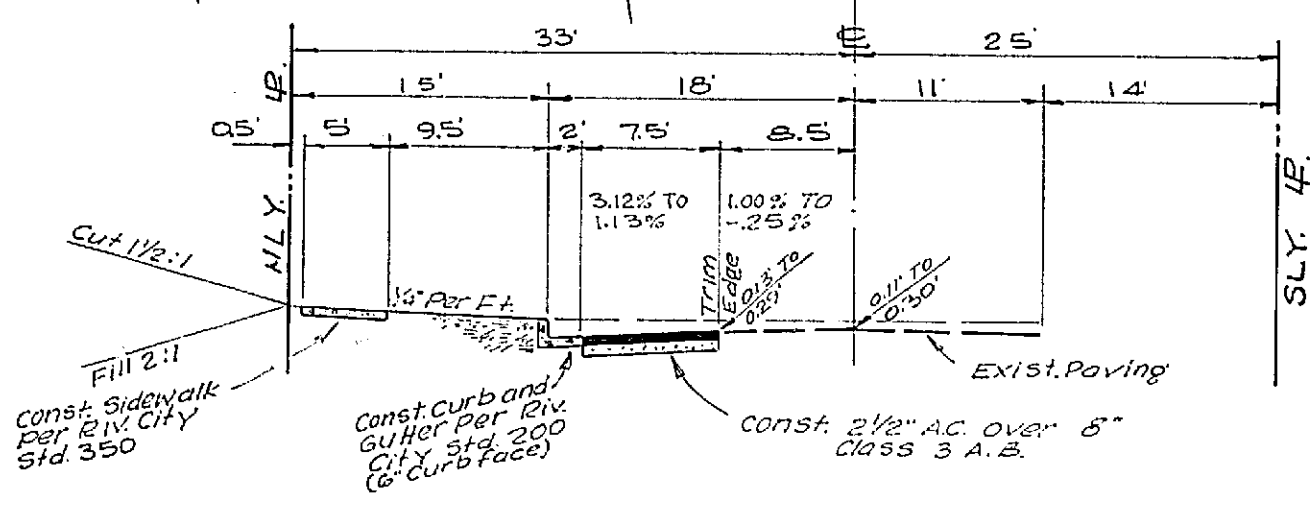

TYPICAL SECTION
TOMLINSON AVE FROM STA. 2+32.25 TO STA. 3+02.25

J. F. DAVIDSON ASSOCIATES CIVIL ENGINEER - SURVEYORS - PLANNERS RIVERSIDE, CALIFORNIA APPROVED BY: <i>Clare E. M. [Signature]</i> DATE: 8/13/65 R.C.E. NO.		CITY OF RIVERSIDE, CALIFORNIA DEPARTMENT OF PUBLIC WORKS APPROVED BY: <i>[Signature]</i> DATE: 8/13/65 OFFICE ENGINEER: <i>[Signature]</i> DATE: 8/13/65 PARK DEPARTMENT: <i>[Signature]</i> DATE: 8/13/65 TRAFFIC DIVISION: <i>[Signature]</i> DATE: 8/13/65 ASSISTANT CITY ENG.		BUILDING PERMIT STREET PLAN & PROFILE TOMLINSON AVENUE NLY. SIDE 2+32.25 TO 3+02.25 FOR 4761 TOMLINSON AVENUE	PROJECT NO. R-1074 SHEET 1 OF 1 FILE NO. 3304
W.D. 570 FOR: D. HARMIS FB 304/42 DESIGNED BY: [Signature] DRAWN BY: [Signature] CHECKED BY: [Signature]		HORIZ. SCALE: 1" = 20' VERT. SCALE: 1" = 4'			