



MADISON STREET --- PROFILE  
Scale: Vert. 1" = 2' Horiz. 1" = 20'

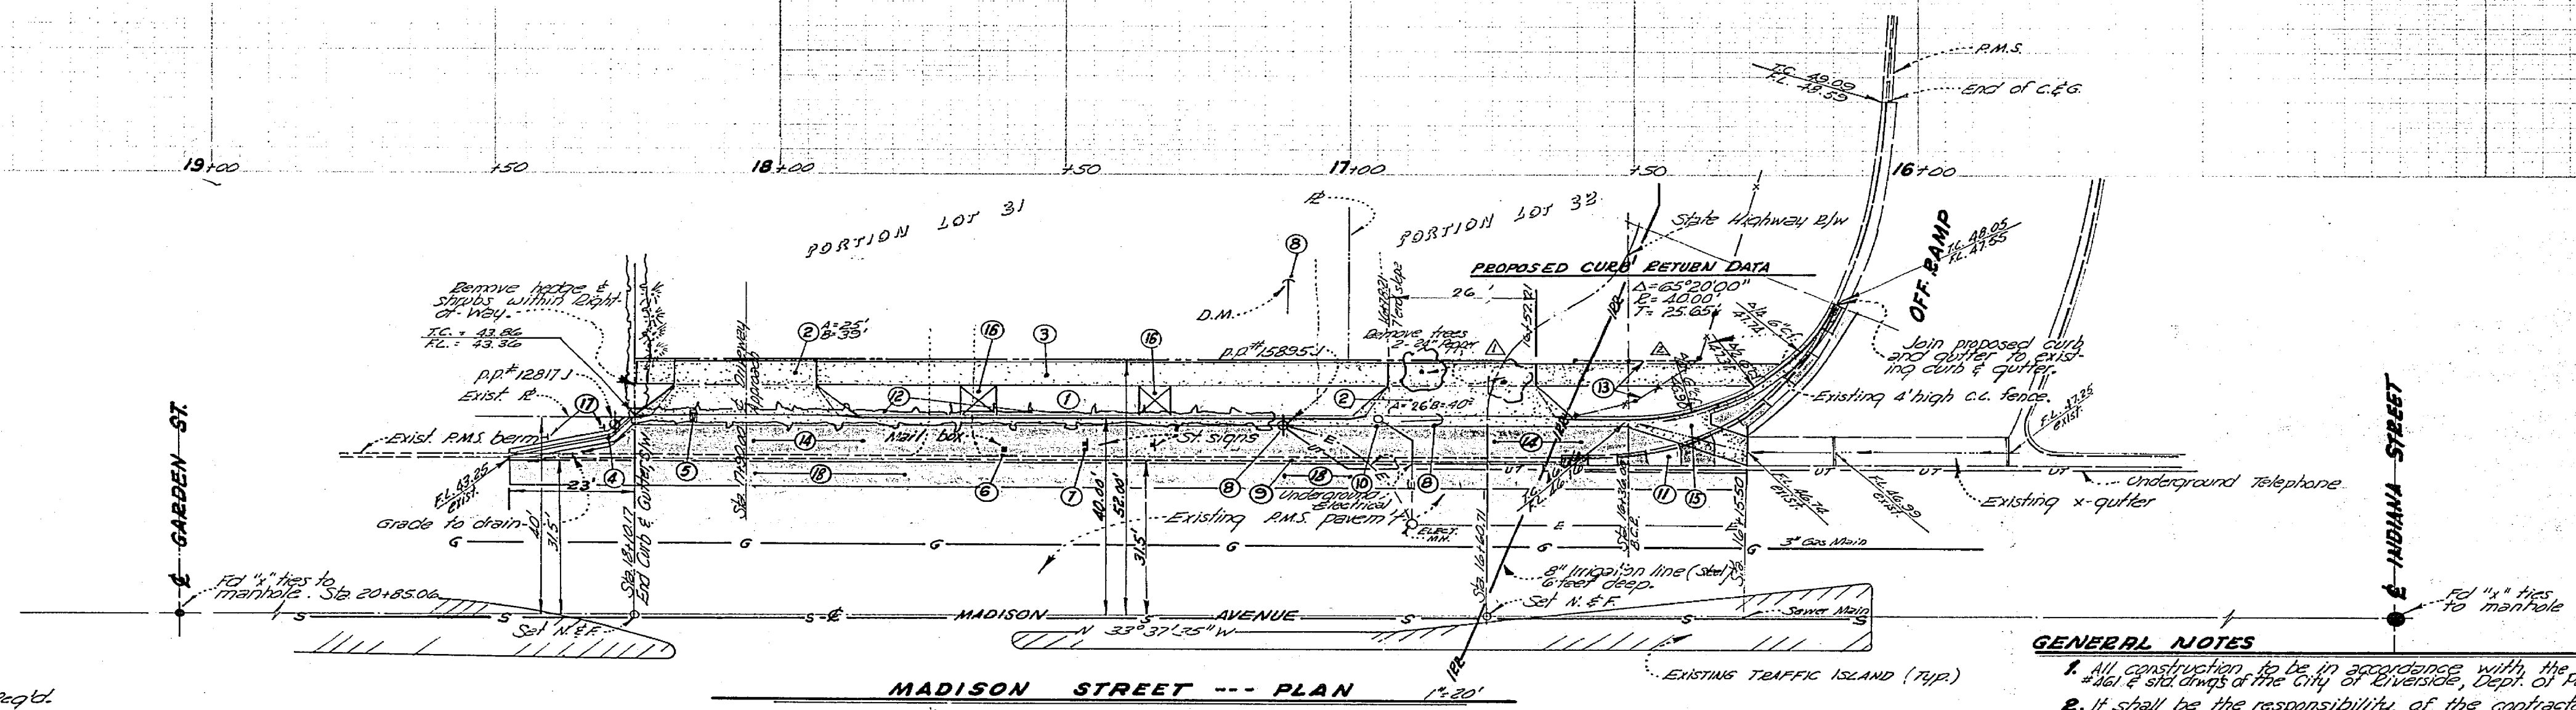

MADISON STREET --- PLAN  
Scale: 1" = 20'

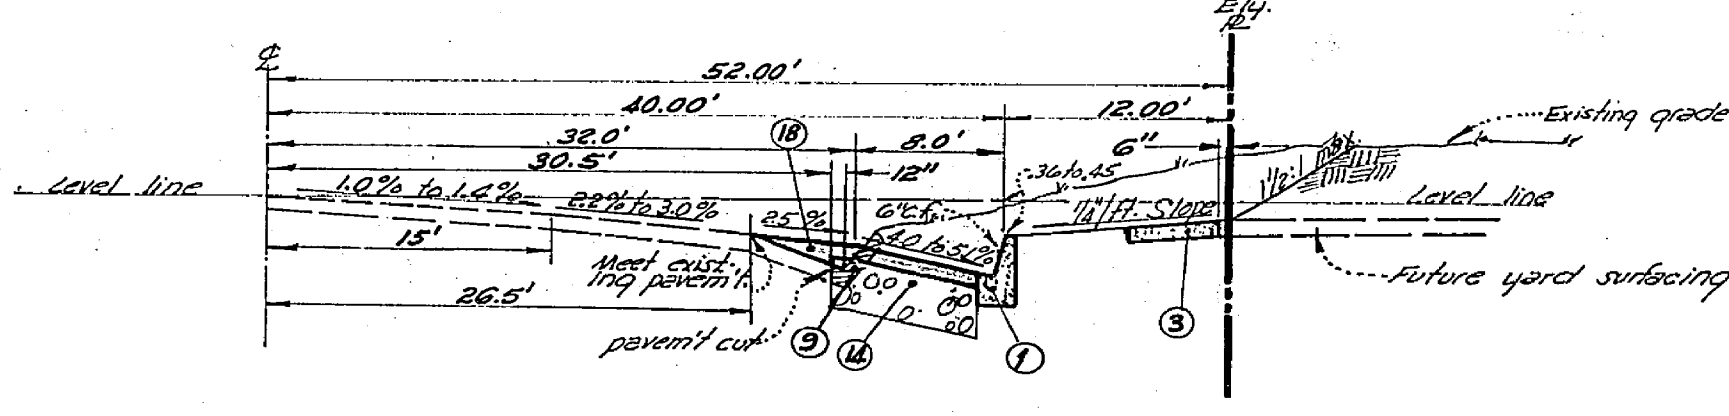

MADISON STREET --- TYPICAL SECTION  
Scale: Vert. 1" = 2' Horiz. 1" = 10'

**CONSTRUCTION NOTES**

- 1 Construct 6" curb and gutter per City of Riverside Standard No 200.
- 2 Construct 6" thick conc. driveway approach per City of Riverside Std. No 302.
- 3 Construct 5' wide conc. sidewalk per City of Riverside Std. No 350.
- 4 Construct 6" A.C. berm per detail on City of Riverside Std. No 250.
- 5 Relocate water meter, by others.
- 6 Remove mail box.
- 7 Relocate street signs to specifications of Traffic Department.
- 8 Relocate power pole & deadmen, by others.
- 9 Remove A.C. berm.
- 10 Relocate electrical manhole vent, by others.
- 11 Remove existing conc. curb and gutter.
- 12 Remove 5' high hedge.
- 13 Relocate 4" chain link fence as shown on this plan (dashed lines) and as directed by State Division of Highway Inspector. See State encroachment permit.
- 14 Place 2 1/2" A.C. over 12" A.B. C12 material.
- 15 Construct 6" thick conc. x-quitter per City of Riverside Std. No 280.
- 16 Provide two 6x6 foot tree wells.
- 17 Install clearance markers 1/2" x 1/2" at 10' c-c per City of Riverside Std. No 655. 2 Req'd.
- 18 Place A.C. overlay.

NOTES: STATE DIVISION OF HIGHWAY PERMITS, ENCROACHMENT PERMITS, NOISE REPORTS, SHALL APPLY TO CONSTRUCTION FROM THE COMMENCEMENT OF WORK TO THE COMPLETION OF WORK. STATE HIGHWAY DEPT. AT 15:30 IN SAN BERNARDINO 24 HOURS PRIOR TO CONSTRUCTION. EXPIRATION DATE IS MARCH 17, 1966.

CONTRACTOR TO NOTIFY TELEPHONE CO. 24 HRS. PRIOR TO ANY GRADING OR CONSTRUCTION. Call 684-0071

**GENERAL NOTES**

- 1 All construction to be in accordance with the city specifications and standards of the City of Riverside, Dept. of Public Works.
- 2 It shall be the responsibility of the contractor to clear the right-of-way in accordance with the provisions of law as it affects each utility including irrigation lines and appurtenances and at no cost to the City.
- 3 Prime coat, seal coat and paint binder are required.
- 4 Contractor to contact Parks and Recreation Dept. Street Tree Division or 285-3501 Street Light Engineer or 287-1241 in Riverside prior to sidewalk construction.
- 5 Turn edge of existing pavement where new paving joints exist to a clean straight line. Construct match-up paving as shown and overlay paving as directed in the field to produce a smooth crown section estimated overlay to be 2 feet.
- 6 Grading will require a permit under Ordinance 3053 for a cut or fill exceeding 100 cu. yds. or a fill over 1 foot in depth.
- 7 The finish sub-grade shall have a compaction not less than 90% but a depth of 6.5 feet as determined by test and shall be checked before 24 hrs. immediately prior to placement of cover.
- 8 For relocation of any City, Electric or Irrigation water lines, contact W. E. Eschman, Water Commercial Engineer, at 287-1241. Schedule ahead 2 weeks to process a work order before relocation work begins.

A.L. NELSON  
A.L. NELSON  
R.R.R.  
As Shown  
Sept 9 65

B Spike in lead on N. end of E. head wall of Box Water Co. Canal 20' S. of Indiana & Madison M 65-0206  
As Shown

PUBLIC UTILITY DEPARTMENT Appr. By: _____ General Superintendent & Chief Engineer - Electrical		CITY OF RIVERSIDE, CALIFORNIA DEPARTMENT OF PUBLIC WORKS APPROVED BY: _____ OFFICE ENGINEER PARK DEPARTMENT TRAFFIC DIVISION ASSISTANT CITY ENGINEER		APPROVED BY: _____ DIRECTOR OF PUBLIC WORKS DATE: 11-13-65		PROJECT NO. <b>MADISON STREET</b> EAST SIDE CURBS, GUTTER, & SIDEWALK IMPROVEMENTS FREEWAY TO 150' APPROXIMATELY <b>R-25-656</b>		SHEET <b>1</b> OF <b>1</b> FILE NO.	
DESIGNED BY: _____	DRAWN BY: _____	CHECKED BY: _____	APPR. DATE: _____	DATE: 11-13-65	HORIZ. SCALE: 1" = 45' SHOWN VERT. SCALE: 1" = 10'				