


GENERAL NOTES:

- It shall be the responsibility of the contractor to clear the right of way in accordance with the provisions of law as it affects each utility, including irrigation lines and appurtenances and at no cost to the city.
- Construction shall be in accordance with the city of Riverside Department of Public Works, specifications No. 461 and Standard Drawings.
- Prime coat, seal coat and paint binder are required.
- Grading will require a permit under Ordinance 3093 for a cut or a fill exceeding 100 cubic yards, or a fill over one foot in depth.
- Trim edge of existing pavement, where new paving joins existing pavement, to a clean straight line. Construct match-up paving as shown and overlay as directed in the field to produce a smooth crown section.
- For relocation of any City domestic or irrigation water facility, or Electric Power Utility facility to be done by city forces, contact L.P. Eastman, Water Commercial Engineer at 787-7441. Schedule about 2 weeks to process a work order, before relocation work begins.
- The finished subgrade shall have a compaction of not less than 90% for a depth of 0.5 feet as determined by test method No. "California 216" immediately prior to placement of the cover.

B.M. Chis. "d" in wing wall of W.V. headwall, SW. corner of Spruce St. & Iowa Ave. per Plans 5-228, Elev. 961.09
 T.B.M. Chis. "x" on 10" standpipe, 232 1/2 St. & 23+62.7 of Spruce St. Elev. 100.029
 B.M. "R" Nail in top of CONCRETE HW. S.W. corner of Iowa and Spruce
 F.B. 682/78 - Elev. = 962.98

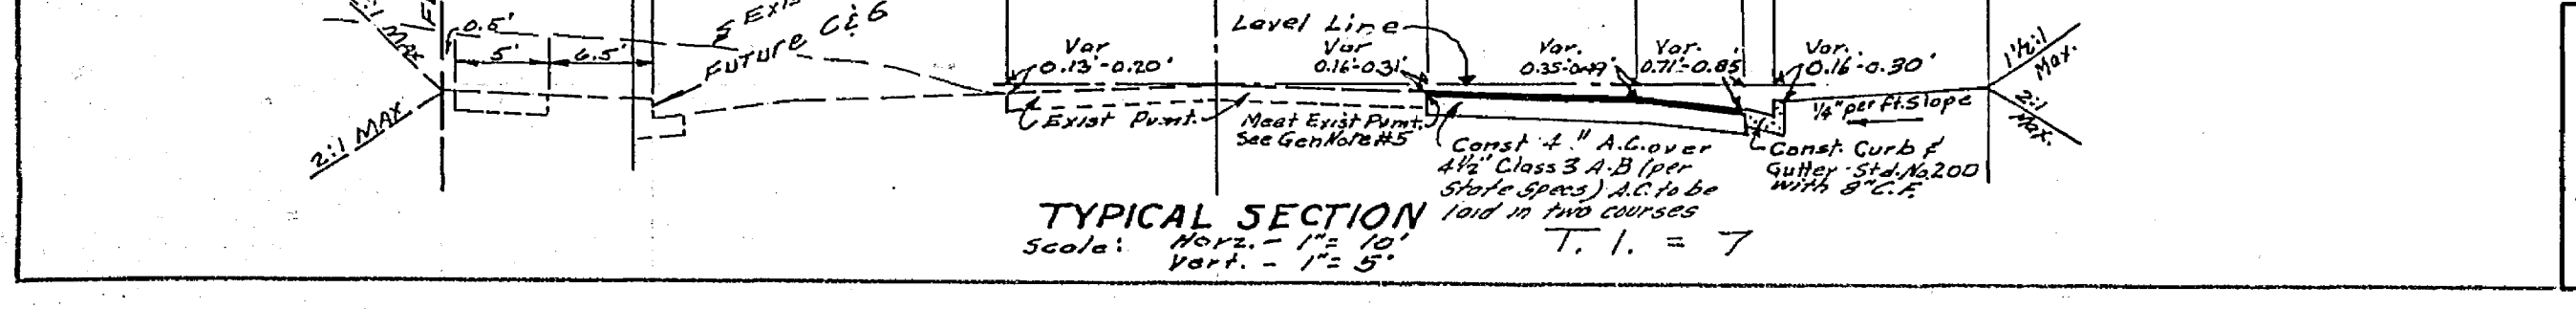

CRAWLEY, HAWKINS & HIEBER ENGINEERS & SURVEYORS RIVERSIDE, CALIFORNIA Field No. 70/64 Date 12-14-65 R.S. 14407 J.O. 310	hold gas line - B.M. N. 2nd to 7th St. P.A. 23+37.14	CITY OF RIVERSIDE, CALIFORNIA DEPARTMENT OF PUBLIC WORKS APPROVED BY: [Signature] DATE: 4-25-66	STREET PLAN & PROFILE R.S. 879 HOUSE NO. - 1046 SPRUCE STREET SOUTH SIDE OF SPRUCE STREET 320' TO 420' EAST OF RUSTIN AVE. HORIZ. SCALE: 1"=50' VERT. SCALE: 1"=10' PROJECT NO. R-1131 SHEET 1 OF 1 FILE NO. 4088
	DESIGNED BY: LEM. DRAWN BY: EDM. CHECKED BY: [Signature]	APPROVED BY: [Signature] DATE: 4-25-66	APPROVED BY: [Signature] DATE: 4-25-66

PROFILE	SHEET NO.	DATE
PLAN	SHEET NO.	DATE