


NOTE: Contractor to contact Public Works Department for weeds prior to starting work to negotiate for City's portion.

- GENERAL NOTES
- It shall be the responsibility of the contractor to clear the right of way in accordance with the provisions of law as it affects work utility, including irrigation lines and appurtenances, and at no cost to the City.
 - Construction shall be in accordance with the City of Riverside, Department of Public Works, Specifications No. 451 and Standard Drawings.
 - Prime coat, seal coat, and paint binder are required.
 - Grading will require a permit under Ordinance 3093 for a cut or fill exceeding 100 cubic yards, or a fill over one foot in depth.
 - Soils Engineer shall arrange for a soil test to be performed. Soils Engineer shall prepare rough grade. Depth of base material and paving shall be determined in accordance with City of Riverside Design Standards and Test Procedures.
 - First edge of existing pavement, where new paving joint existing pavement, to a clean, straight line. Contract match-up paving as shown and overlay paving as directed in the field to produce a smooth even surface.

QUANTITY ESTIMATE

2 1/2" A.C. Pavement - by Owner	1,500 S.F.
2 1/2" A.C. Pavement - by City	1,176 S.F.
8" Class 3 A.B. - by Owner	37 C.Y.
8" Class 3 A.B. - by City	29 C.Y.
Alley Gutter Std. 110	588 S.F.
Cross Gutter Std. 220	120 S.F.
Remove Existing Curb & Gutter	1.5
2"x4" Redwood Header	143 L.F.
2"x4" Redwood Header - by City	70 L.F.

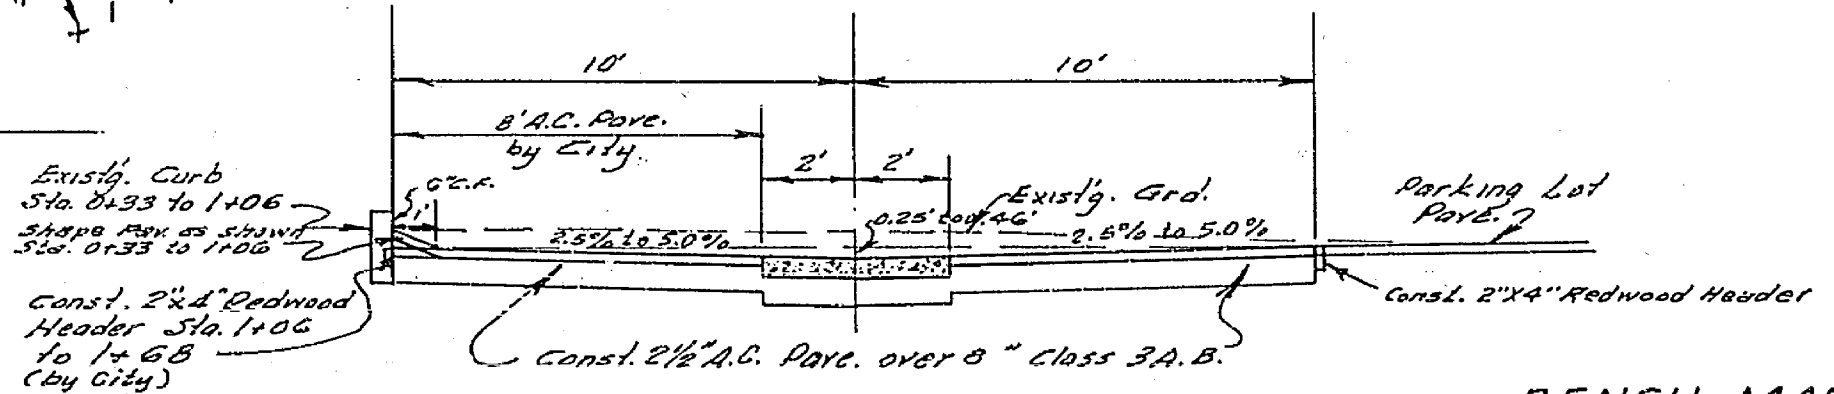

TYPICAL SECTION
 Const. per Std. No. 110
 No Scale
 T.I. = 5

BENCH MARK
 Spike in North curb of Ninth Street
 3' West of West line of Cedar Street.
 Elev. 822.265 City F.B. 225/19.

ALBERT A. WEBB ASSOCIATES
 CIVIL ENGINEERS
 RIVERSIDE, CALIFORNIA
 APPROVED BY: *Albert A. Webb* DATE: 10/24/68
 R.E. No. 9876

CITY OF RIVERSIDE, CALIFORNIA DEPARTMENT OF PUBLIC WORKS		STREET PLAN & PROFILE ALLEY NORTHERLY FROM CHESTNUT ST. BETWEEN 10TH & 11TH BUILDING PERMIT 4000 10TH ST.		PROJECT NO. R-1309
DESIGNED BY: REC DRAWN BY: REC CHECKED BY:	APPROVED BY: <i>REC</i> OFFICE ENGINEER PARK DEPARTMENT TRAFFIC DIVISION ASSISTANT CITY ENG.	BY: <i>REC</i> DATE: 10-24-68	APPROVED BY: <i>REC</i> DIRECTOR OF PUBLIC WORKS DATE: 10/24/68	SHEET: 1 OF 1 FILE NO. 68-303-4
W.D. 68-303 FOR: J.D. DIFFENBAUGH EB. 1003		HORIZ. SCALE: 1" = 20' VERT. SCALE: 1" = 4'		