

B.M. 86158 SET IN ELY CURB OF
 MADISON ST. @ EVANS ST. W.
 FIELD BOOK 616/1-20
 HOR. 1"=50'
 VERT. 1"=5'



REVISIONS		CITY OF RIVERSIDE CALIFORNIA DEPARTMENT OF PUBLIC WORKS MADISON STREET FREEWAY TO EVANS ST.
MARK	DATE	

DESIGNED BY RIP	CHECKED BY	APPROVED BY
DRAWN BY C.M., R.L.P.		DIRECTOR OF PUBLIC WORKS
RECOMMENDED BY	ASSISTANT CITY ENGINEER	DATE

R-135
 SHEET 1 OF 2

NO.	DATE	DESCRIPTION

NO.	DATE	DESCRIPTION

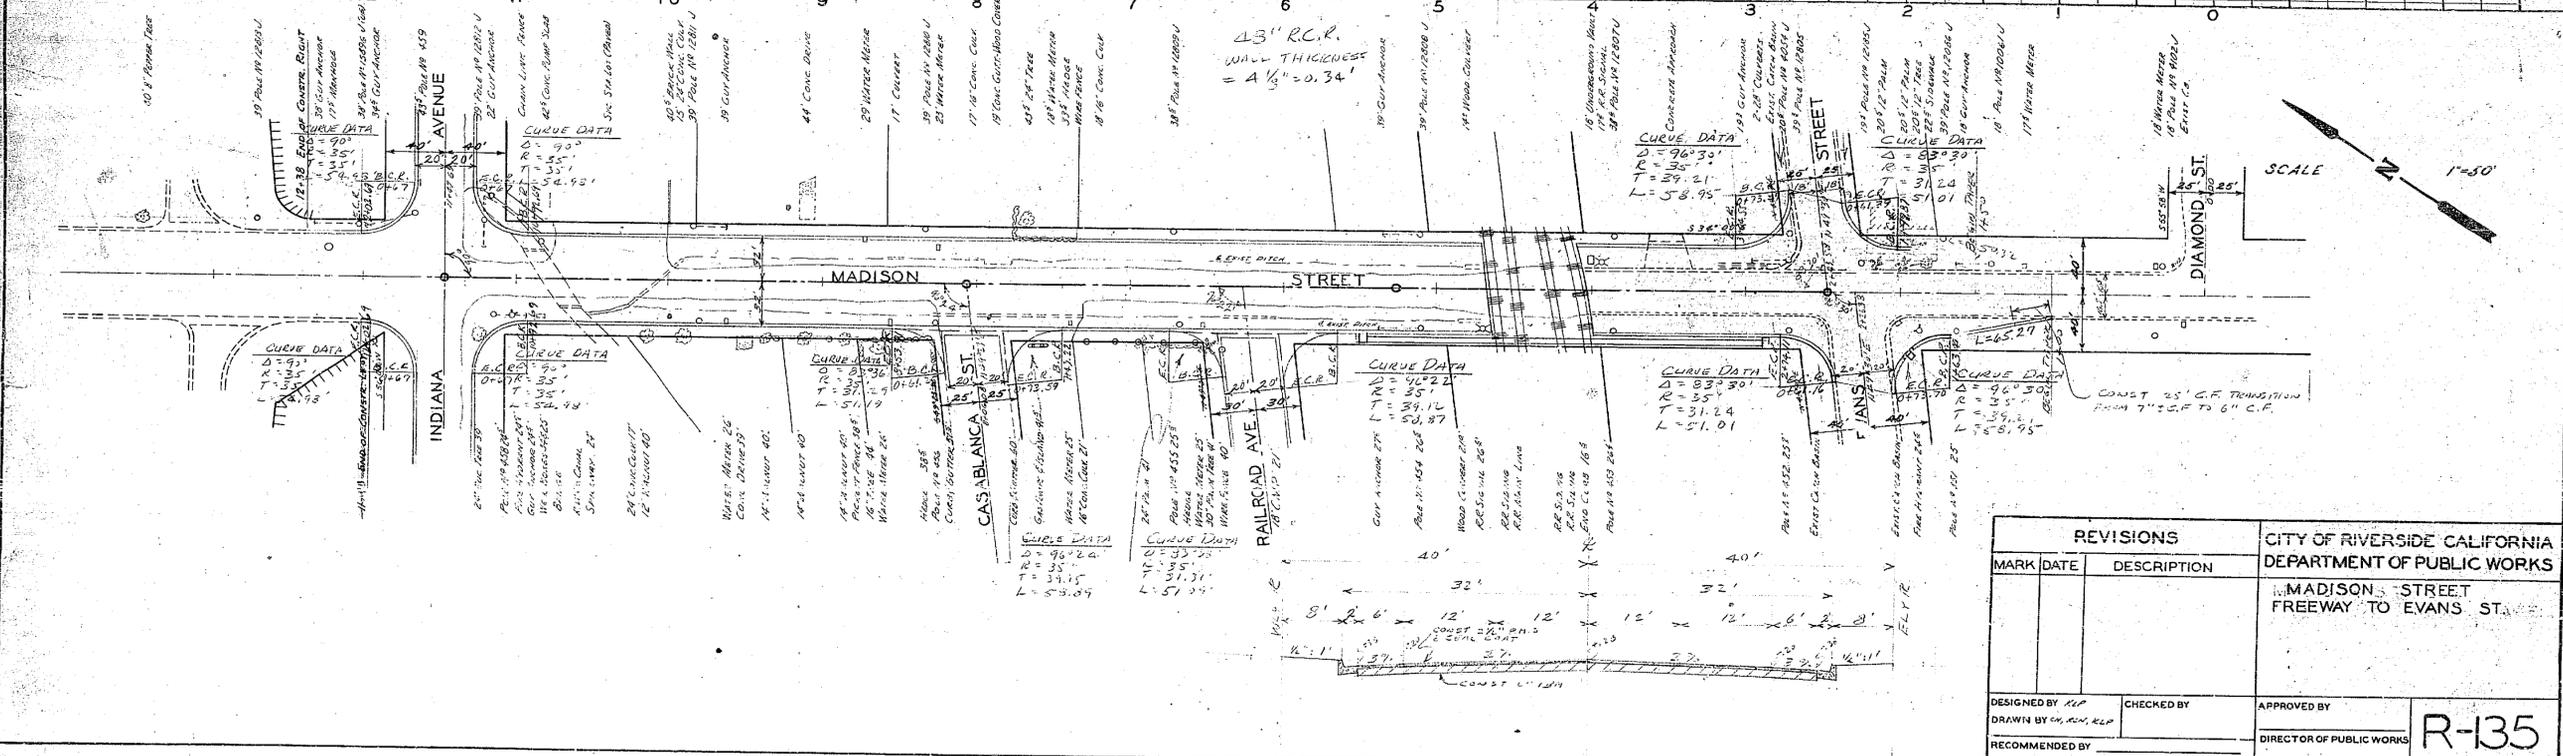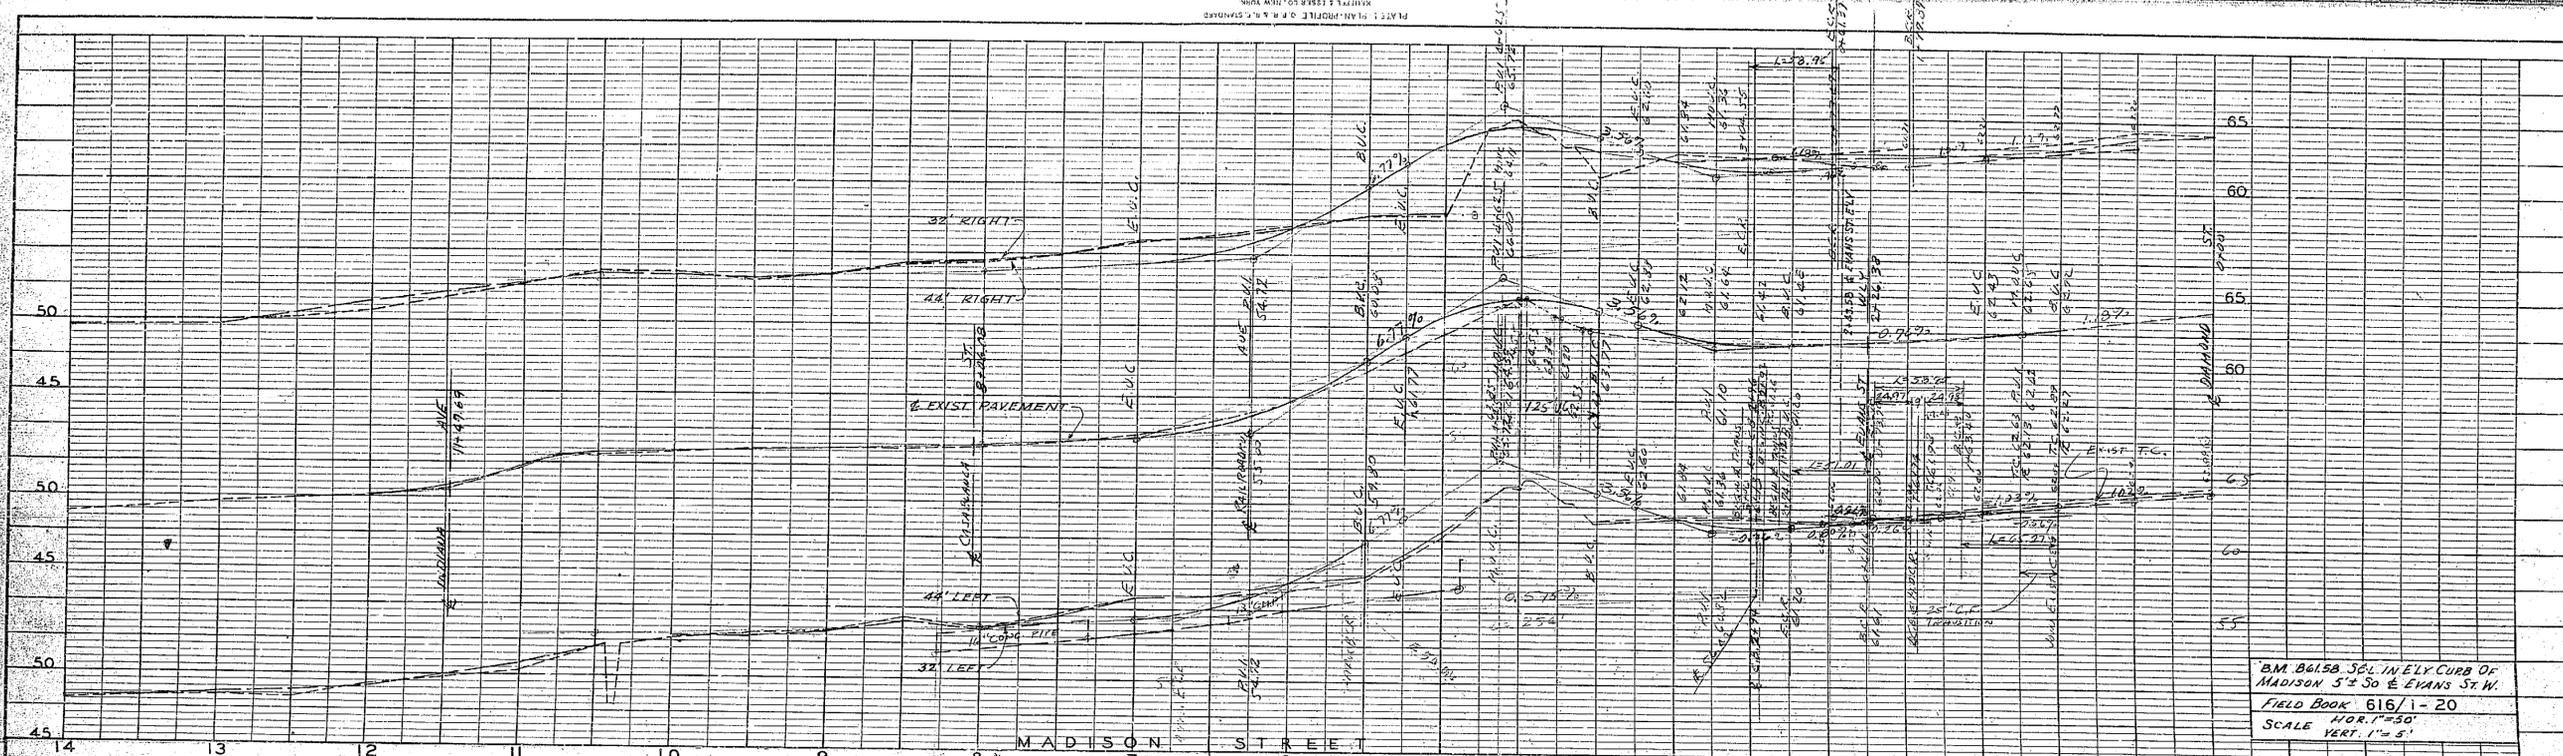

B.M. 66158 S.C.I. IN ELY CURB OF
MADISON 5+50 & EVANS ST. W.
FIELD BOOK 616/1-20
SCALE VERT. 1"=5'

SCALE 1"=50'

REVISIONS		CITY OF RIVERSIDE CALIFORNIA DEPARTMENT OF PUBLIC WORKS
MARK	DATE	
		MADISON STREET FREEWAY TO EVANS ST.

DESIGNED BY RIP	CHECKED BY	APPROVED BY
DRAWN BY CH, KLM, KLP		DIRECTOR OF PUBLIC WORKS
RECOMMENDED BY ASSISTANT CITY ENGINEER		DATE

R-135
SHEET 1 OF 2



PROFILE	DATE
PROJECT	NO.
NOTE BOOK	NO.
NO.	NO.
STRUCTURE	NO.
NO.	NO.

PLAN	DATE
PROJECT	NO.
NOTE BOOK	NO.
NO.	NO.
STRUCTURE	NO.
NO.	NO.