

- CAUTION -
PACIFIC TELEPHONE
CABLES UNDERGROUND
BEFORE EXCAVATING
CALL COLLECT:


Orange County	714-633-0811	8 Holidays
Riverside County	714-684-0071	714-547-6606
Inyo County	714-684-0071	714-547-6606
San Bernardino County	714-684-0071	714-547-6606
Los Angeles County	213-621-3111	24 HOUR SERVICE
Ventura County	213-621-3111	
San Diego County	714-298-4595	714-232-0027

FOR FREE CABLE LOCATING SERVICE

- GENERAL NOTES:
- (1) It shall be the responsibility of the contractor to clear the right of way in accordance with the provisions of law as it affects such utility, including irrigation lines and appurtenances, and at no cost to the City.
 - (2) Construction shall be in accordance with the City of Riverside, Department of Public Works, Specifications No. 461 and Standard Drawings.
 - (3) Prime coat, seal coat, and paint binder are required.
 - (4) Grading will require a permit under Ordinance 3095 for a cut or fill exceeding 100 cubic yards, or a fill over one foot in depth.
 - (5) The contractor shall arrange for a soil test to be performed by a Soil Engineer after the contractor has been prepared to rough grade. Depth of subgrade and soil conditions shall be determined by City of Riverside Design Standards and Test Procedures.
 - (6) In edge of existing pavement, where new paving joints are to be placed, to a clean, straight line. Contractor matching paving as shown and over lay paving as directed in the field to produce a smooth even surface.
 - (7) Contractor shall not place rock larger than 2" within 5' of proposed street as per City of Riverside Plan No. 5.
 - (8) Street name signs and posts to be furnished and installed by Subdivider per City specifications and Standard Drawing No. 102.
 - (9) Driveways to be constructed per City Std. No. 302 and shall be located in the field.

QUANTITY ESTIMATE

2 1/2" A.C. paving & seal coat	2940 SF
Imported Base Material (use on site mat. if possible)	54 CY
Curb & Gutter, Std. 200 (6" c.f.)	172 L.F.
Curb Sidewalk, Std. 325	552 SF. (does not incl. driveways)

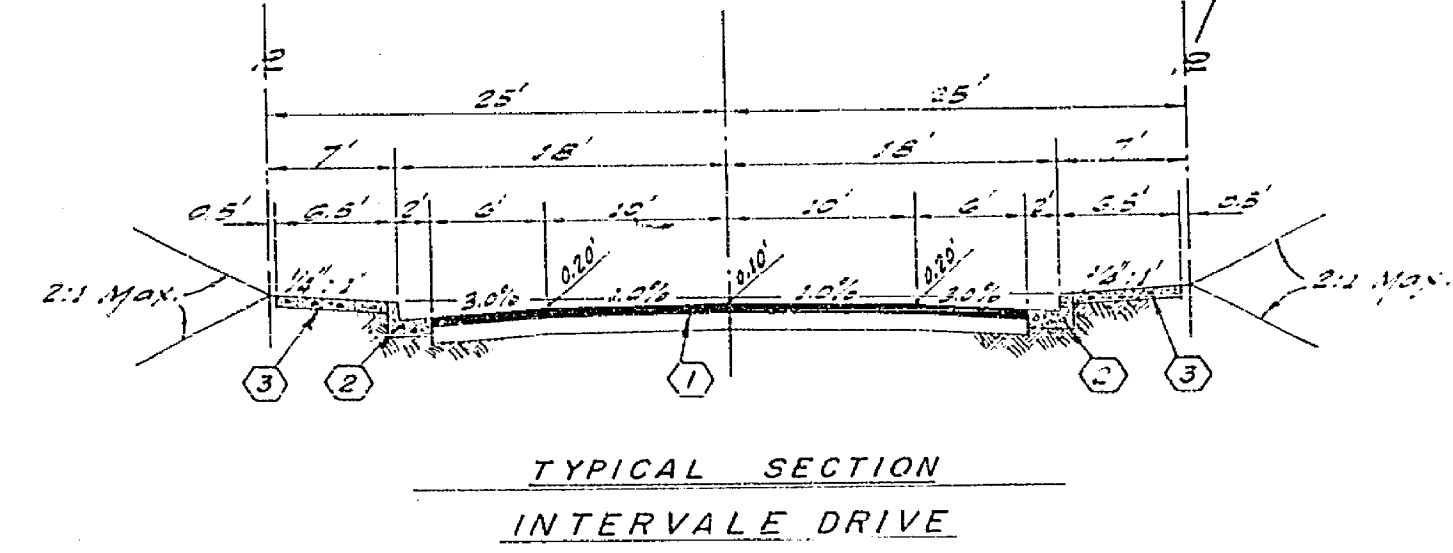

CURB CURVE DATA

No.	Δ	R	T	L
1	37°51'50"	27.20'	9.25'	17.84'
2	253°55'40"	30.00'	—	19.02'

ALBERT A. WEBB ASSOCIATES
 CIVIL ENGINEERS
 RIVERSIDE, CALIFORNIA
 APPROVED BY: *Albert A. Webb* DATE 4/18/68
 R.E. No. 9876
 W.O. 68-94 FOR FLORY & MABERRY P.B. 549

REVISIONS

NO.	REVISIONS	APPR.	DATE

CITY OF RIVERSIDE, CALIFORNIA
 DEPARTMENT OF PUBLIC WORKS
 APPROVED BY: *[Signature]* DATE 4/18/68
 TRAFFIC DIVISION
 ASSISTANT CITY ENGINEER

STREET PLAN & PROFILE
INTERVALE DR.
CUL-de-SAC SOUTH END
R.S. NO 1024

PROJECT NO. **R-1358**
 SHEET **1** OF **1**
 FILE NO. **68-94-A**

HORIZ. SCALE: 1" = 20' VERT. SCALE: 1" = 5'