


**NOTICE TO CONTRACTOR**  
 The existence and location of any underground utilities, pipes or structures shown on these plans are obtained by a research of the available records, to the best of our knowledge, there are no existing utilities except as shown on this plan.  
 The contractor is required to take due precautionary measures to protect the utility lines shown and any other from not all records or not shown on this plan.

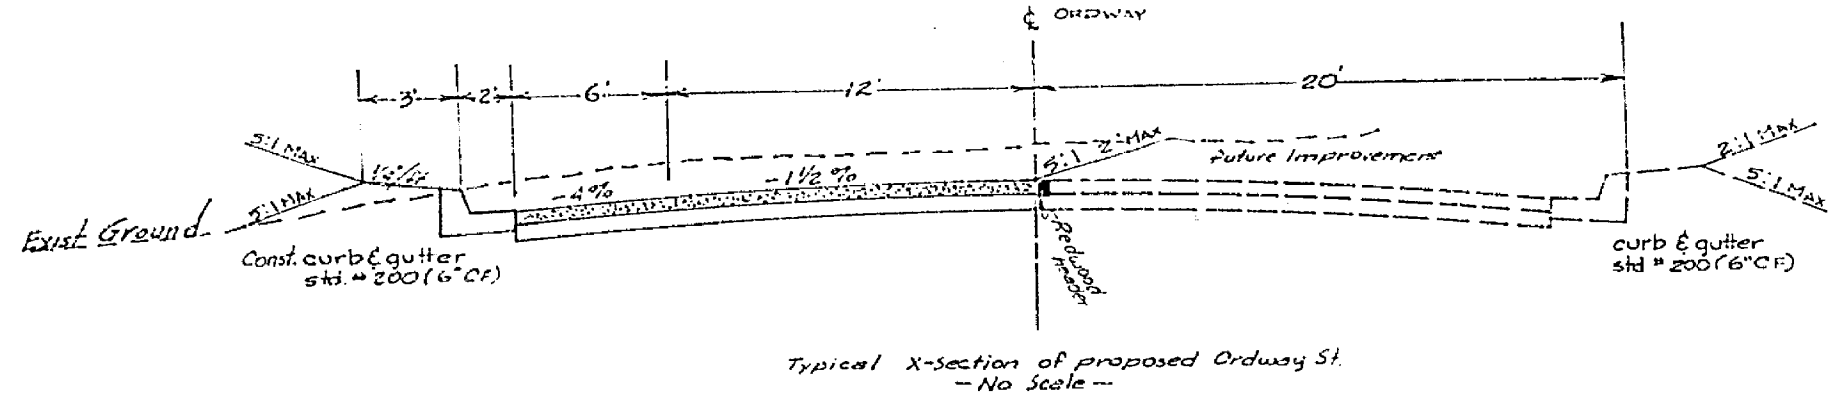

- GENERAL NOTES**
- It shall be the responsibility of the contractor to clear the right of way in accordance with the provisions of laws of the State of California, each utility including irrigation lines and departures and at no cost to the City.
  - Construction shall be in accordance with the City of Riverside Department of Public Works, specifications No. 461 and standard drawings.
  - Prime coat, sealcoat, and paint binder are required.
  - Grading will require a permit under Ordinance # 3093 for cut or fill exceeding 100yd<sup>3</sup> or a fill over 1 foot in depth.
  - Trim edge of existing pavement, where new paving joins existing pavements, to a clean straight line. Contractor match-up paving as shown and overlay paving as directed in the field to produce a smooth crown section. Engineer estimates the amount of overlay to be 2' 0".
  - The owner shall arrange for a soil test to be made by a soils engineer. After the sheets have been prepared to rough grade depth of base material and the P.C. paving shall be determined by the City of Riverside Design Standards & Test Procedures.
  - Drive ways to be located in the field and constructed per standards drawing 5-1012.

Approved By: RCE 11401 Date: _____ Prepared For: C.A. ZEIGLER 5935 Ordway Street, Riverside		CITY OF RIVERSIDE, CALIFORNIA DEPARTMENT OF PUBLIC WORKS APPROVED BY: [Signature] DATE: 8-8-69 OFFICE ENGINEER: [Signature] DATE: 7-23-69 TRAFFIC DIVISION: [Signature] DATE: 7-23-69 ASSISTANT CITY ENG.: [Signature] DATE: 7-23-69		PLAN & PROFILE <b>ORDWAY STREET</b> Between Jurupa Ave. & Columbus Ave. PROJECT NO. R-1375 SHEET 1 OF 1 FILE NO.	
DESIGNED BY: _____ DRAWN BY: _____ CHECKED BY: [Signature]		HORIZ. SCALE: 1" = 40' VERT. SCALE: 1" = 4'		DATE: 8-8-69	