


IOWA AVE.

MASSACHUSETTS AVENUE

RUSTIN AVE.

- CONSTRUCTION NOTES**
- REMOVE EXIST. A.C. PAVEMENT
 - CONSTR. A.C. OVER 5" CLASS 2 A.B. OR 4" A.C. OVER NATIVE SOIL
 - CONSTR. CURB & GUTTER PER STD. PLAN NO. 200 (B.C.F.)
 - OVERLAY EXIST. PAVT. FOR SMOOTH JOIN.
 - CONSTR. 30" R.C.P. 1500-D
 - CONSTR. CATCH BASIN - 4' DIA. PER STD. NO. 405
 - CONSTR. 30" CONG. PIPE 1500-D
 - CONSTR. A.C. LINED DITCH
 - INSTALL W.G.P. LIGHT REFLECTORS (2-34) AT 10' O.C. PER STD. 206 E. 206 G.
 - CONSTR. 2" A.C. OVER 5" CLASS 2 A.B.
 - CONSTR. CURB SIDEWALK PER STD. PLAN NO. 525.
 - CONSTR. CROSS GUTTER & APRONS PER STD. PLAN NO. 200. 6" WIDE
 - INSTALL 18" CONG. PIPE (BY OTHERS)
 - CONSTR. SLOW LATERAL 6" STD. 322, LATERAL TO BE INSTALLED USING A FLAT TEE AND AT 20% FROM THE TRUNK SEWER TO THE R.

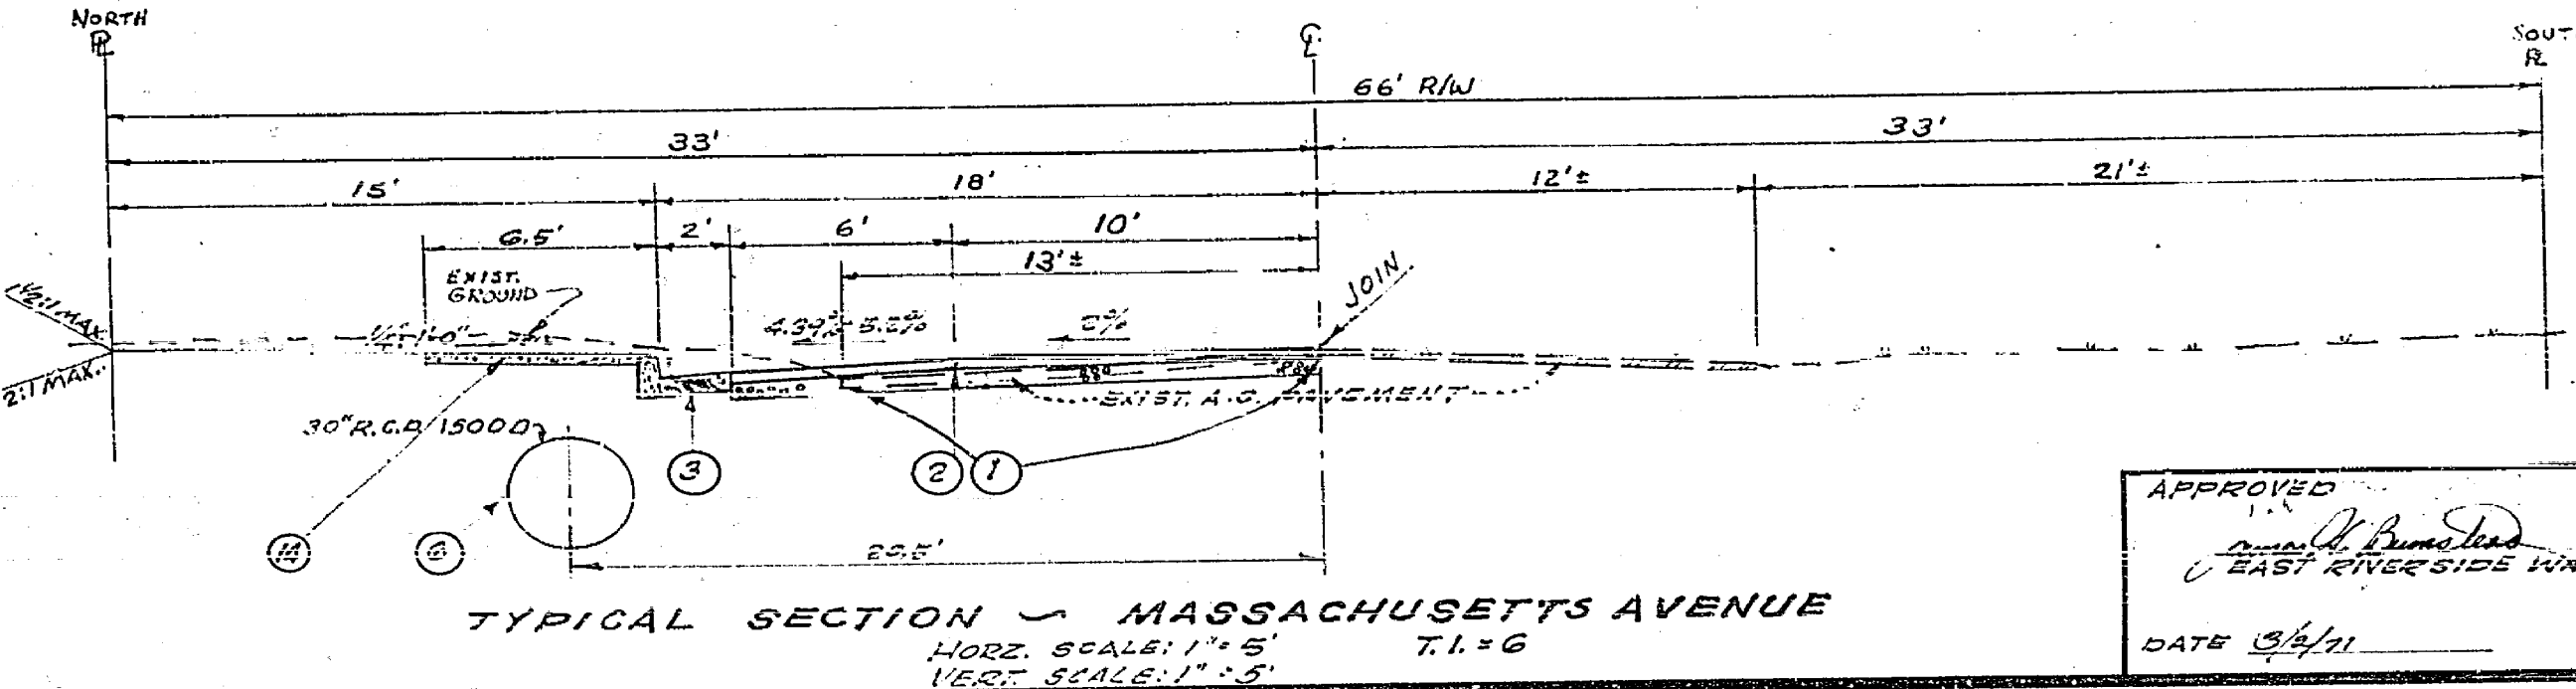

APPROVED
[Signature]
 EAST RIVERSIDE WATER CO.
 DATE 5/2/71

HAWKINS, ROBERTSON & ASSOC.
 ENGINEERS & SURVEYORS
 RIVERSIDE, CALIFORNIA
 SHARON C. ROBERTSON
 P.E. 15513
 DATE 9-30-70

CITY OF RIVERSIDE, CALIFORNIA
 DEPARTMENT OF PUBLIC WORKS
 APPROVED BY
 OFFICE ENGINEER
 PUBLIC DEPARTMENT
 TRAFFIC DIVISION
 ASSISTANT CITY ENGR.
 DATE 5-3-71

BENCH MARK
 P.K. MAIL IN CONG. HDWL. @ 55' COR.
 IOWA & SPRUCE.
 C.R. NO. 682/78 ELEV. 982.98

STREET PLAN & PROFILE
MASSACHUSETTS AVENUE
 FROM 689.81' TO 1324.62' EAST OF &
 OF IOWA AVE. (NORTHWESTLY SIDE)
 C-19-701

PROJECT NO.
R-1477
 SHEET 2 OF 2
 FILE NO. 4187

DESIGNED BY: MARK
 DRAWN BY: REVISIONS
 CHECKED BY: DATE

HORIZ. SCALE: 1" = 40'
 VERT. SCALE: 1" = 4'