
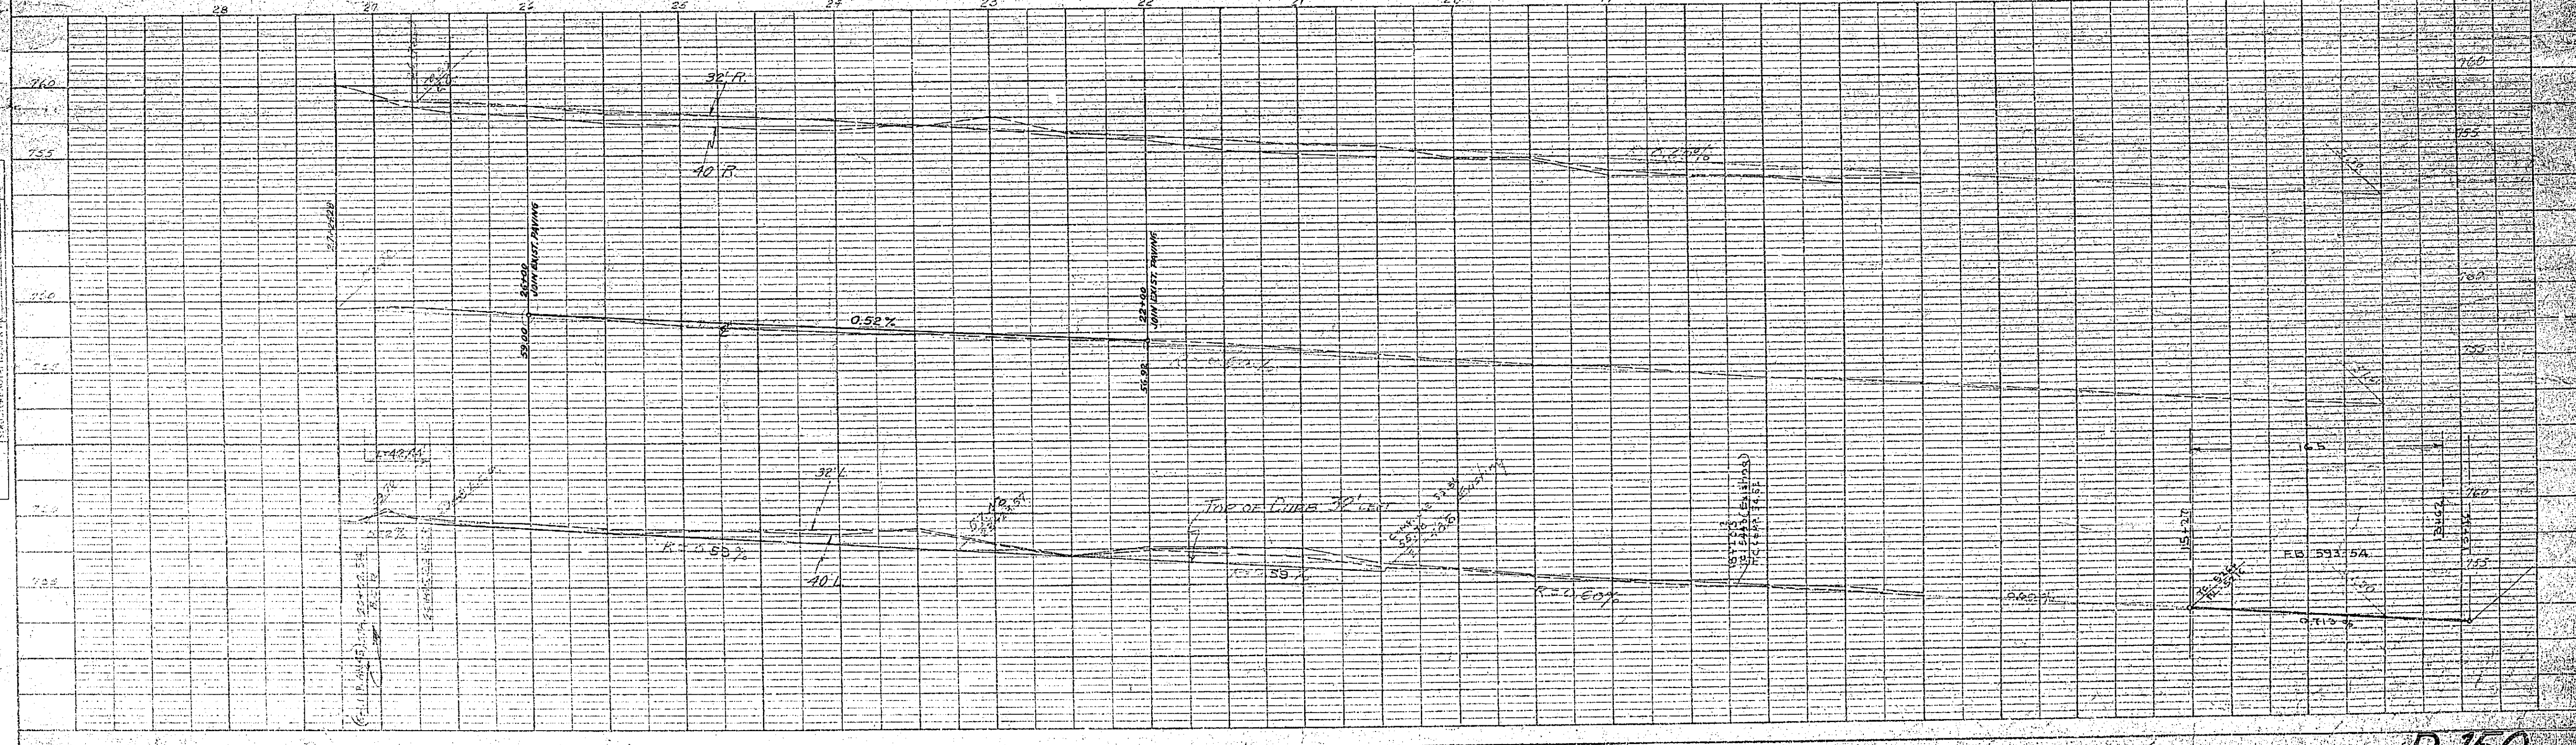
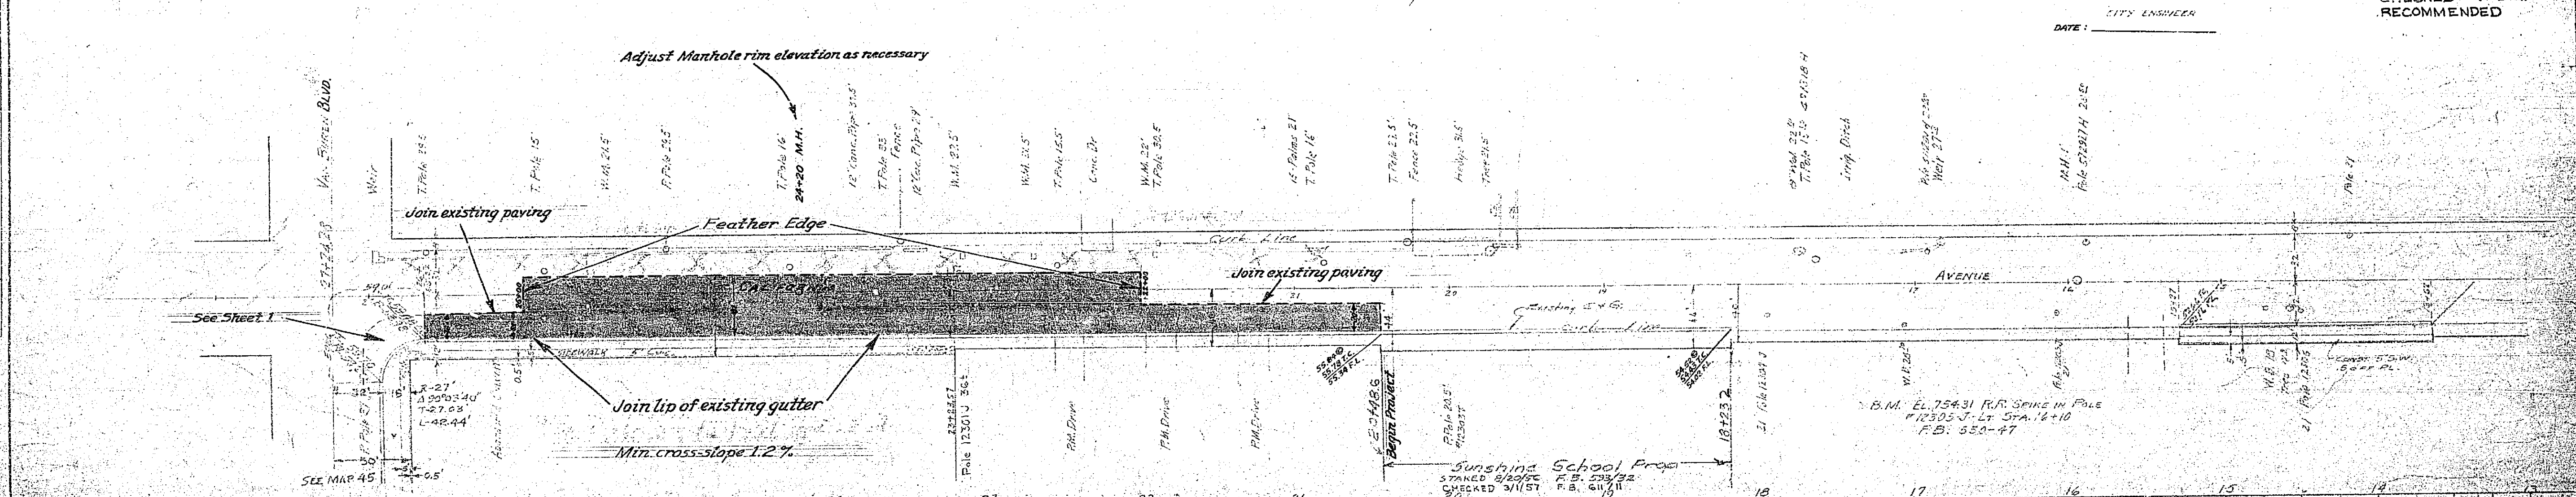


PLAN No. R-150  
 MATCH-UP PAVING  
 E'ly 675.70 from Van Buren Blvd.  
 ON SOUTH SIDE OF  
**CALIFORNIA AVENUE**  
 RIVERSIDE, CALIFORNIA

Scale: Hor. 1" = 50'  
 Vert. 1" = 5'  
 F.B. 598/39, 611/1

DESIGNED H.B.  
 DRAWN H.B.  
 CHECKED W.D.G.  
 RECOMMENDED

Station	A	B	C
22+00	0	0	0
+50	0.19	0	0
23+00	0.23	0.34	0.18
+50	0.25		
24+00	0.25	0.31	0.37
+50	0.36		
25+00	0.31	0.28	0.40
+50	0.15		
26+00	0	0	0

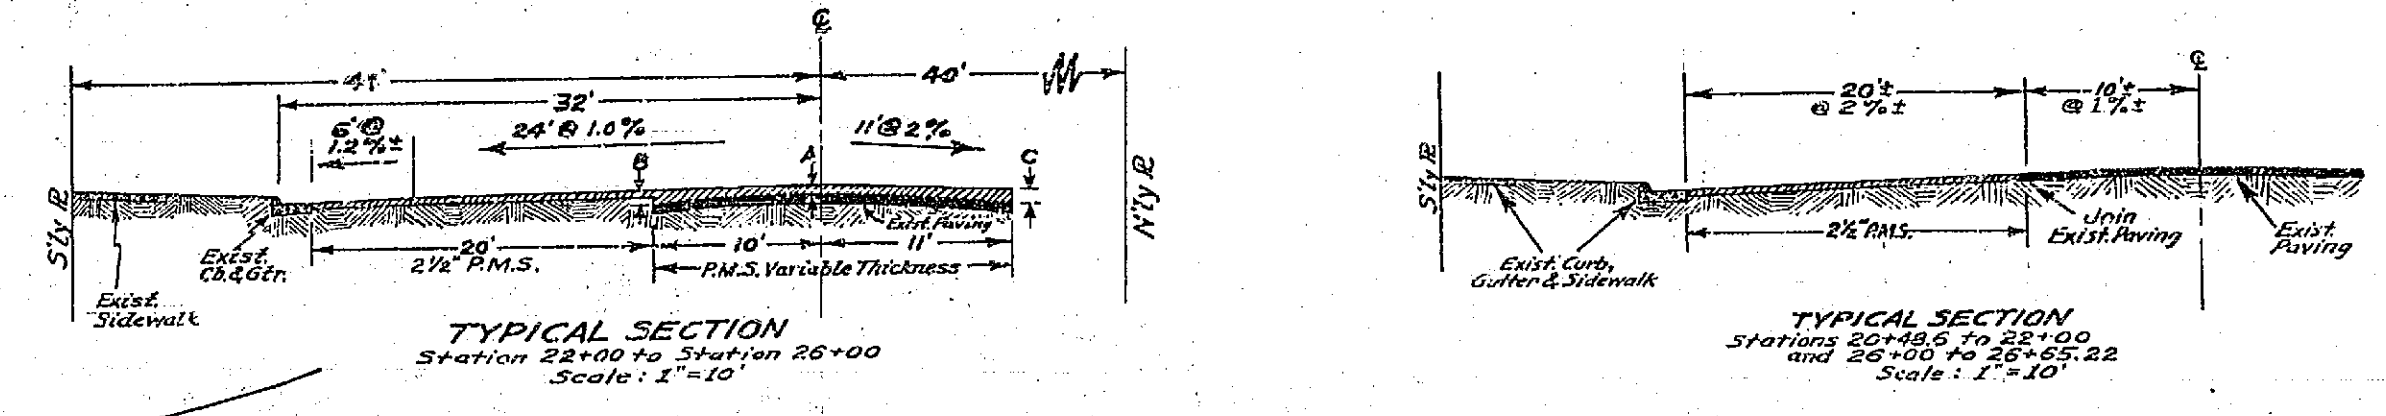

PLAN

DATE	BY
REVISION	BY
NOTE BOOK	NO. OF PAGES
NO.	

PROFILE

DATE	BY
REVISION	BY
NOTE BOOK	NO. OF PAGES
NO.	