



-CAUTION-
PACIFIC TELEPHONE
CABLES UNDERGROUND
BEFORE EXCAVATING
CALL COLLECT

After Hours
 7:30 A.M. to 5 P.M. & Holidays
 Orange County 714-633-0811 714-547-6606
 Riverside County 714-684-0071 714-547-6606
 Inyo County 714-684-0071 714-547-6606
 San Bernardino County 714-684-0071 714-547-6606
 Los Angeles County 213-621-3111 74 HOUR SERVICE
 Ventura County 213-621-3111
 San Diego County 714-298-0359 714-232-0027

FOR FREE CABLE LOCATING SERVICE

LEGEND

(74.00) EXISTING ELEVATION
 74.00 PROPOSED ELEVATION
 PROPOSED A.C. PAVING
 PROPOSED A.C. OVERLAY

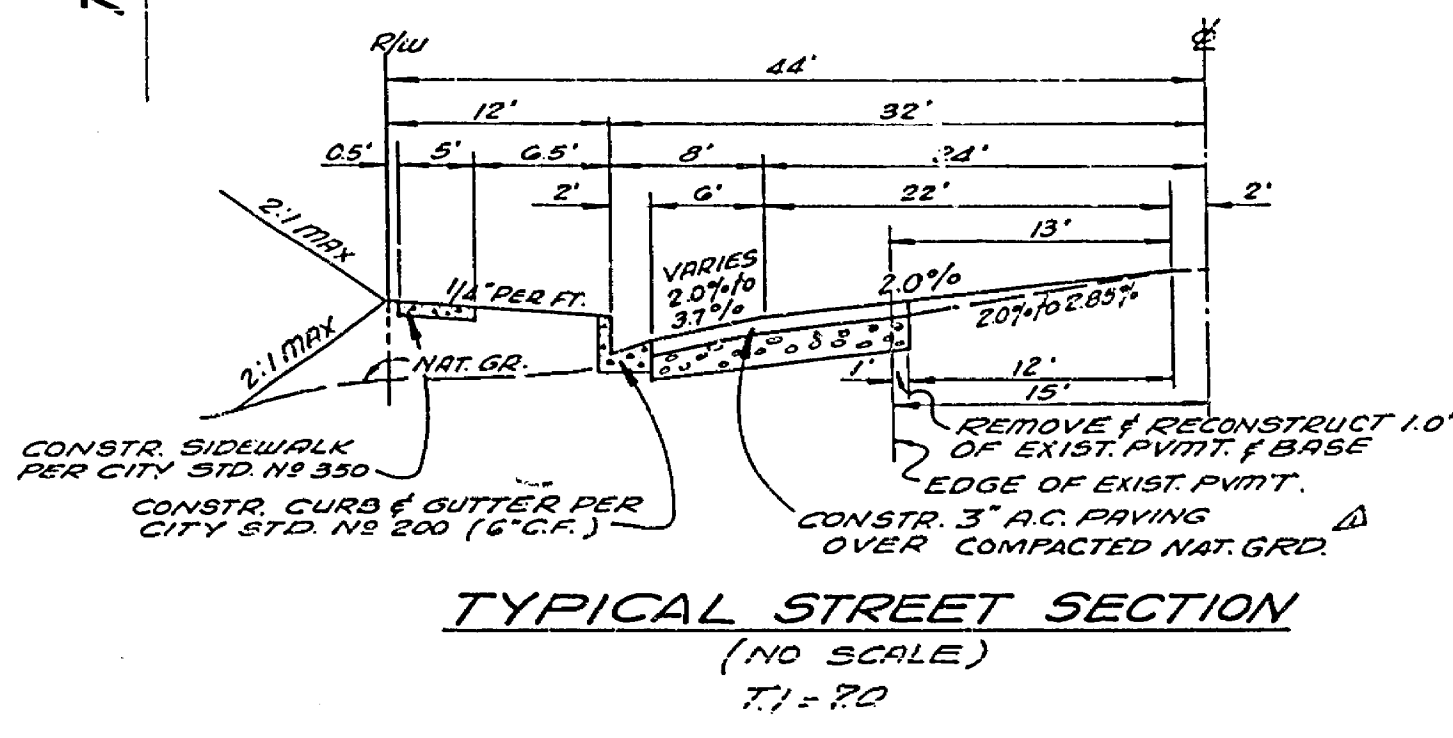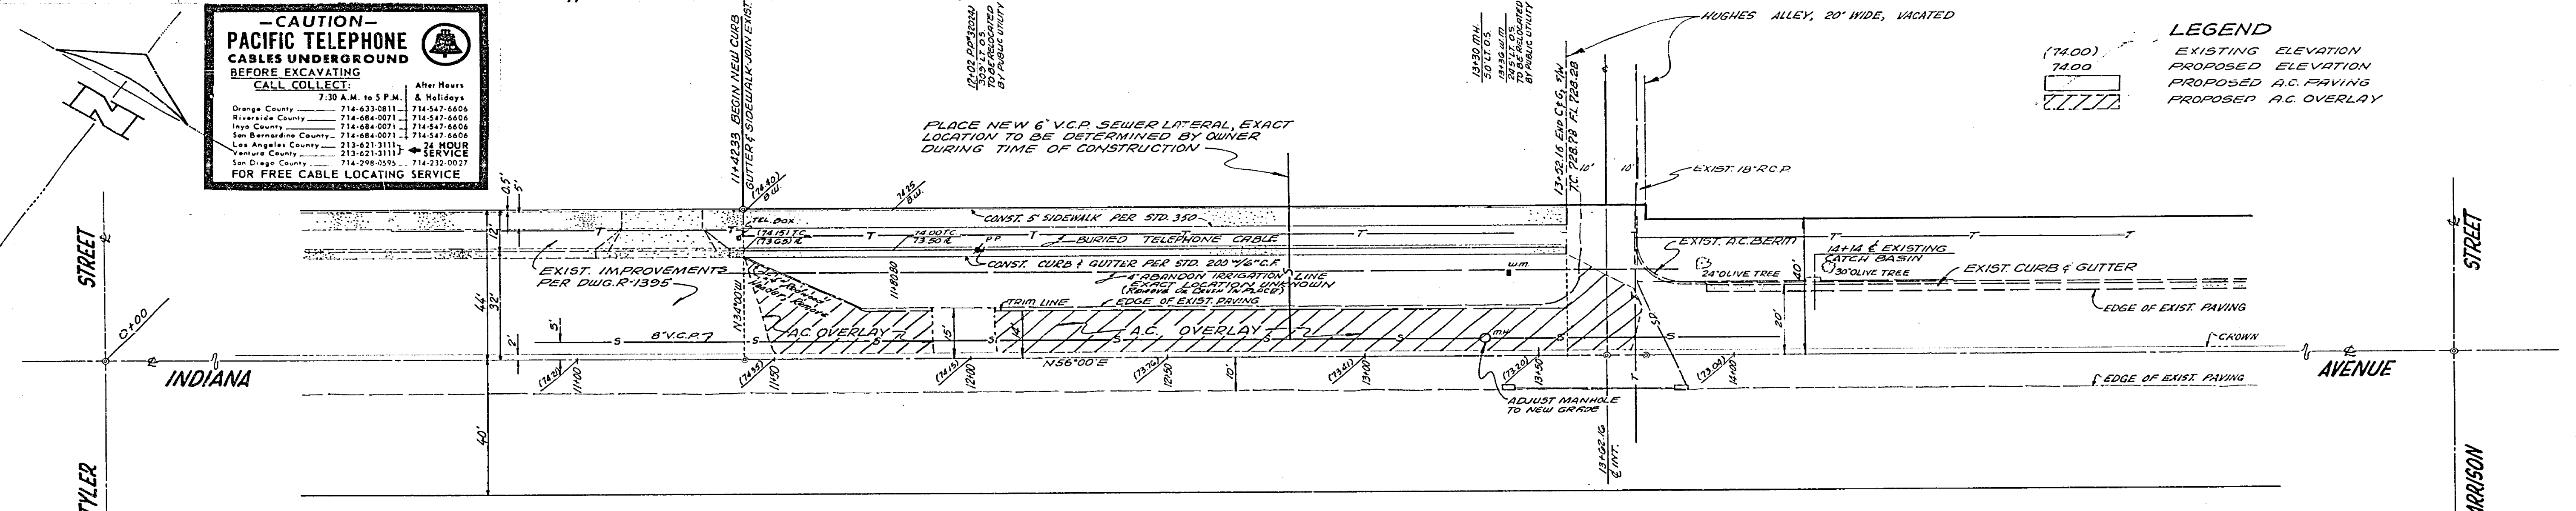

BENCH MARK
 BRASS DISC IN WELL STAMPED &
 HARRISON STREET GULCH-59C RIVER-
 SIDE COUNTY PRECISE LEVEL CIRCUIT
 NO. 601-24-68 ELEV. 700.02

- NOTES**
- (1) Construction shall be in accordance with the Standard Specifications for Public Works Construction, 1970 Edition, and City of Riverside Standard Drawings.
 - (2) The developer shall arrange for a Soils Test at the sub-grade level by a Soils Engineer. Thickness of pavement and type of aggregate base shall be determined by the Soils Engineer and submitted to the City of Riverside for approval Prior to Construction.
 - (3) Driveway Approaches to be constructed Per City Sid. No 302. Size and Location to be determined at time of Construction with prior approval of the Traffic Engineer.
 - (4) The Engineer shall stake all Pledged Elevations.
 - (5) Engineer estimates overlay to be 10 Tons.

J. F. DAVIDSON ASSOCIATES CIVIL ENGINEERS - SURVEYORS - PLANNERS RIVERSIDE, CALIFORNIA APPROVED BY <i>Robert J. Davidson</i> DATE 4-26-71 R.F. NO. 15209 W.G. 2912 FOR <i>Roy Dischner</i> P.B. 0426P		CITY OF RIVERSIDE, CALIFORNIA DEPARTMENT OF PUBLIC WORKS APPROVED BY _____ BY _____ DATE _____ OFFICE ENGINEER PARK DEPARTMENT TRAFFIC DIVISION ASSISTANT CHIEF AND _____ DESIGNED BY <i>A.W.</i> DRAWN BY <i>M.W.C.</i> CHECKED BY <i>S.R.</i>		STREET PLAN & PROFILE INDIANA AVENUE NORTH SIDE 1100' EAST OF TYLER STREET TO EAST SIDE OF HUGHES ALLEY P-36-701 HORIZ. SCALE: 1" = 20' VERT. SCALE: 1" = 2'	PROJECT NO. R-1529 SHEET 1 OF 1 FILE NO. 4404
---	--	---	--	--	--