


BENCH MARK: R.R. SPIKE IN POLE 2856-J ON SOUTHEAST CORNER JONES & ROBINSON. CIRFB 10x13 ELEV. 787.144

T.B.M. (THIS PROJECT ONLY) CHISEL "C" IN CONCRETE DRIVEWAY AT STA. 8191.00 AND 33' EASTERLY CENTERLINE JONES, SOUTHEAST PROPERTY CORNER. ELEV. 797.18

- GENERAL NOTES:**
- Construction shall be in accordance with the Standard Specifications for Public Works Construction, 1970 Edition, and the City of Riverside Standard Drawings.
 - The Engineer shall stake all flagged elevations.

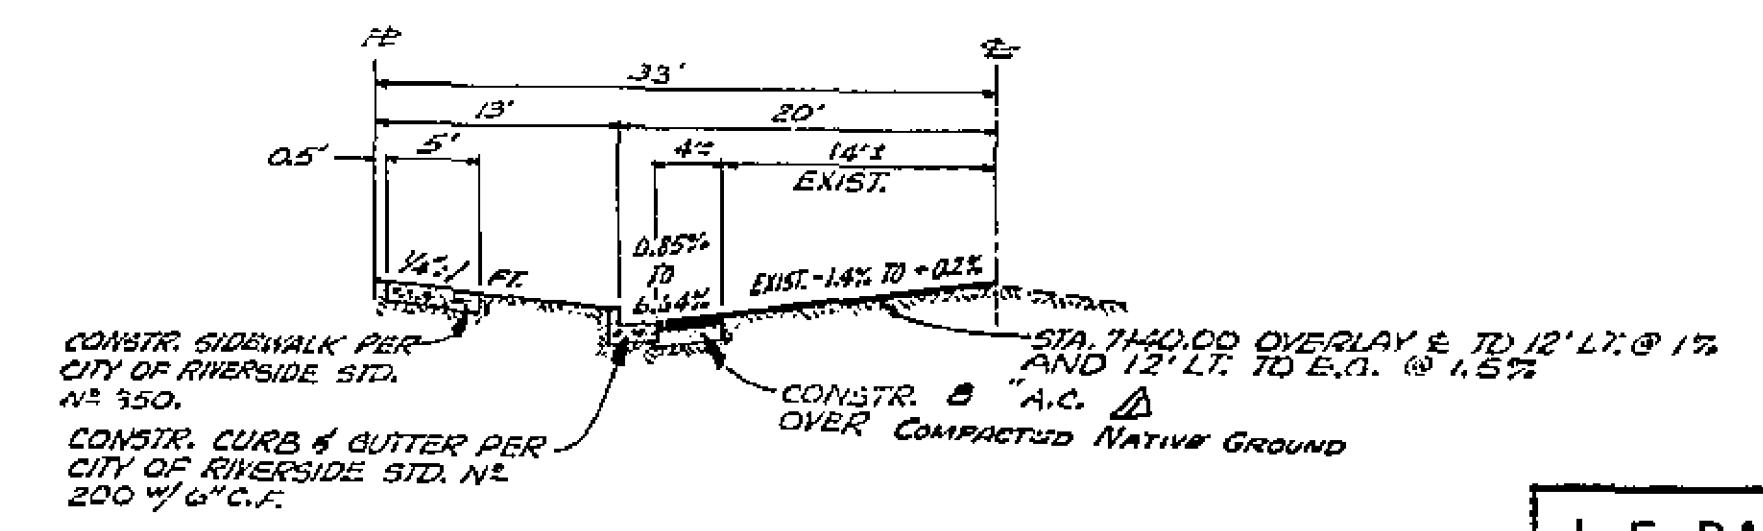

**JONES AVENUE
TYPICAL SECTION**
NOT TO SCALE
T.I. = 6.0

J. F. DAVIDSON ASSOCIATES
CIVIL ENGINEERS - SURVEYORS - PLANNERS
RIVERSIDE, CALIFORNIA
APPROVED BY: *Robert E. Davidson* DATE: 12-28-71
R.E. No. 13628

CITY OF RIVERSIDE, CALIFORNIA
DEPARTMENT OF PUBLIC WORKS
APPROVED BY: *Robert E. Davidson*
DIRECTOR OF PUBLIC WORKS
DATE: 1/28/72

STREET PLAN & PROFILE
JONES AVE.
EAST SIDE - 700' TO 900' S'LY CYPRESS
BUILDING PERMIT
5877 & 5887 JONES

PROJECT NO. **R-1553**
SHEET 1 OF 1
HORIZ. SCALE: 1" = 20'
VERT. SCALE: 1" = 2'
FILE NO. 4419