


B.M. S. & L. in East curb of Lemon Street, 25' North of North B. 14th Street. City of Riverside FB. 620/10. Elev. 853.12

GENERAL NOTES:
 1. Construction shall be in accordance with the Standard Specifications for Public Works Construction, 1970 Edition and the City of Riverside Standard Drawings.
 2. The Engineer shall stake all flagged elevations.

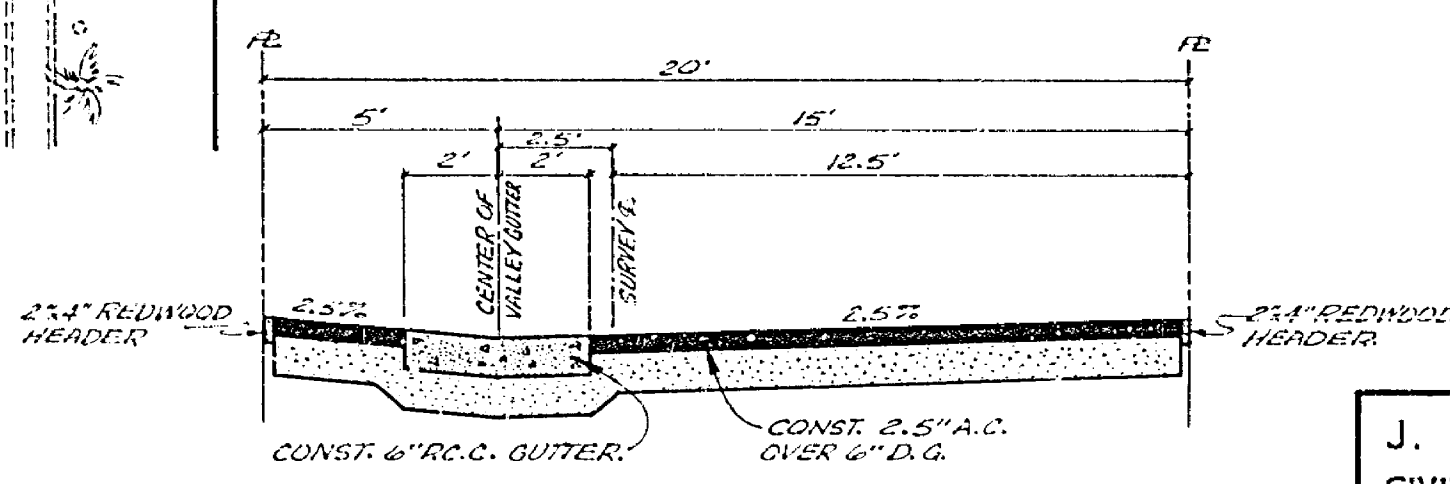

J. F. DAVIDSON ASSOCIATES
 CIVIL ENGINEERS - SURVEYORS - PLANNERS
 RIVERSIDE, CALIFORNIA
 APPROVED BY *Robert S. Kupper* DATE 2-18-71
 R.E. NO. 13032

NO.	REVISIONS	APP. DATE

CITY OF RIVERSIDE, CALIFORNIA
 DEPARTMENT OF PUBLIC WORKS
 APPROVED BY *[Signature]* DATE 2-18-71
 DIRECTOR OF PUBLIC WORKS

STREET PLAN & PROFILE
 ALLEY
 13TH STREET TO 14TH STREET
 WESTERLY OF LEMON STREET
 BUILDING PERMIT
 3525 14TH STREET
 PROJECT NO. **R-1563**
 SHEET **1** OF **1**
 HORIZ. SCALE: 1" = 20' VERT. SCALE: 1" = 2'
 FILE NO. **4421**

- CAUTION -
PACIFIC TELEPHONE
CABLES UNDERGROUND
BEFORE EXCAVATING
CALL COLLECT:
 7:30 A.M. to 5 P.M. & Holidays
 Orange County 714-633-0811 714-547-6606
 Riverside County 714-684-0271 714-547-6606
 Inyo County 714-684-0271 714-547-6606
 San Bernardino County 714-684-0271 714-547-6606
 Los Angeles County 213-621-3111 24 HOUR SERVICE
 Ventura County 213-621-3111 24 HOUR SERVICE
 San Diego County 714-298-0595 714-232-5027
FOR FREE CABLE LOCATING SERVICE