

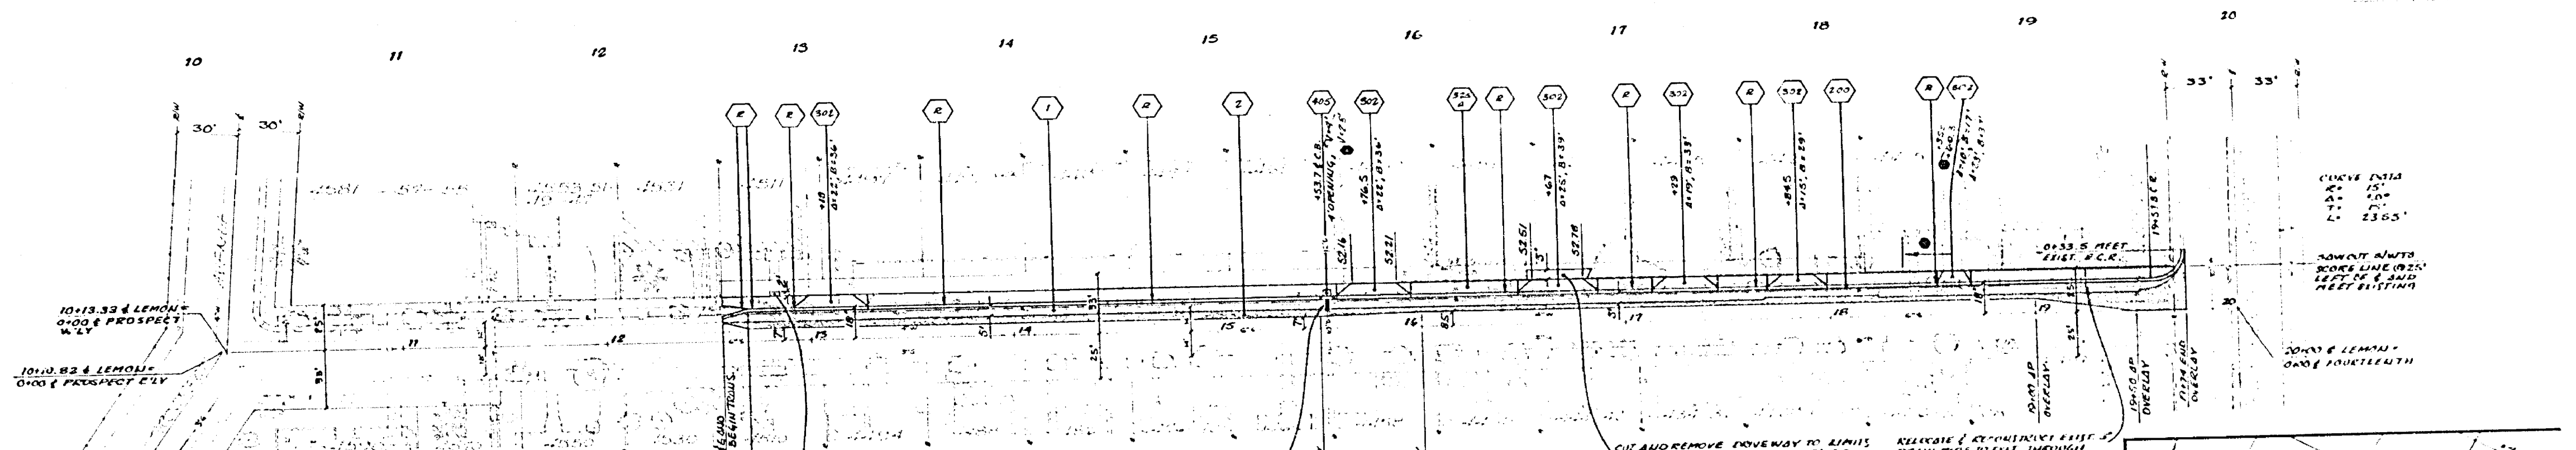
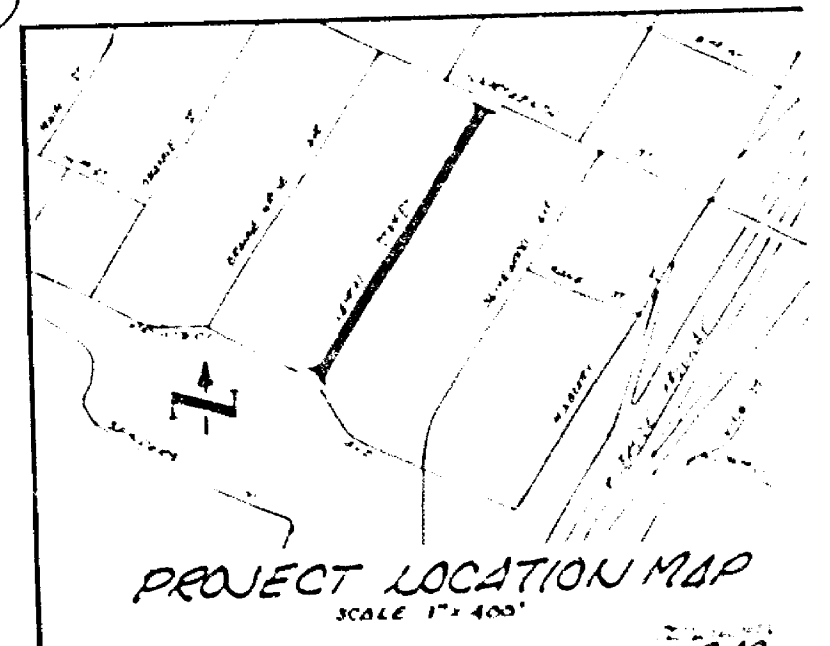


P.O. 10/1/84-81  
 D.M. - S.F. H.L.E. CO.  
 L.P. H.L.E. CO.  
 P.O. H.L.E. CO.  
 ELEV. 663.124

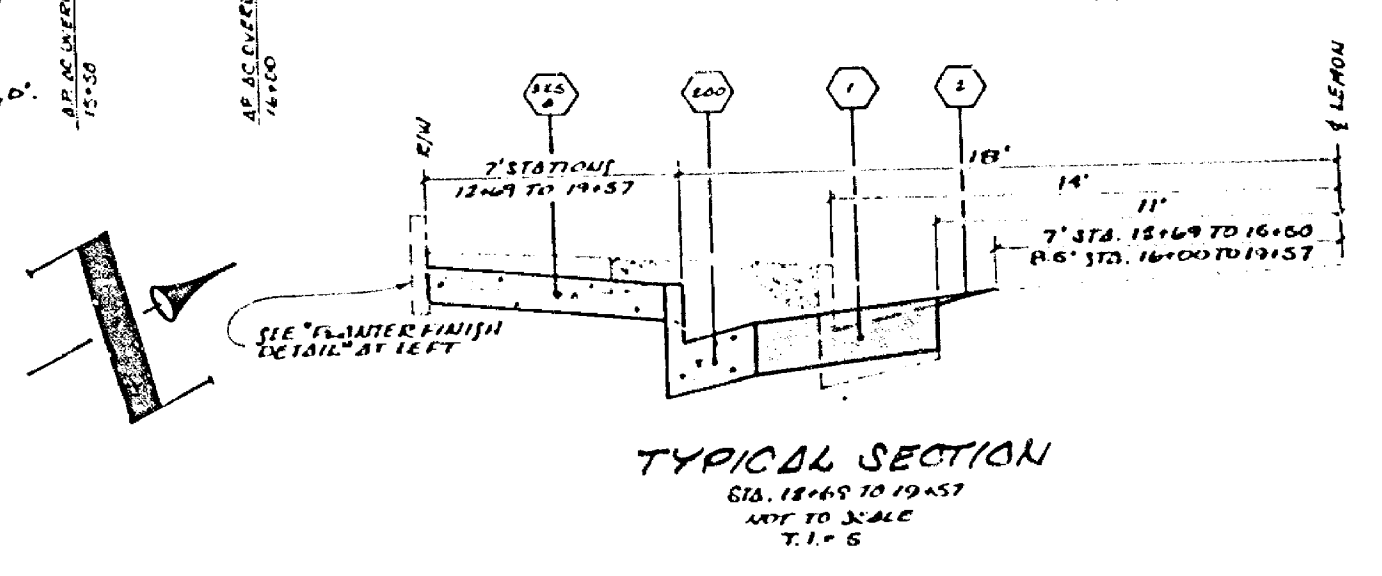

- LEGEND**
- ① CONSTRUCT CURB AND GUTTER PER STD. DWG. AND 4\"/>
- CONSTRUCTION NOTES**
1. WHERE NEW CONSTRUCTION IS INDICATED:
    - a) CLEAR AND GRUB
    - b) REMOVE CURB, WALKWAY AND SIDEWALK.
  2. SPRINGLES SHALL BE CUT AND SEALED AT THE PROPERTY LINE WHERE KNOWN ON THE PLANS OR INDICATED BY THE ENGINEER.
  3. CURB AND GUTTER, SIDEWALK AND DRIVEWAY REPAIRS SHALL BE TO THE LIMITS SHOWN ON THE PLANS OR TO THE NEAREST CONSTRUCTION LIMIT BEYOND THE PLANNED LIMITS.
  4. INDICATED NEW CONSTRUCTION TO MEET EXISTING AS INDICATED BY THE ENGINEER.

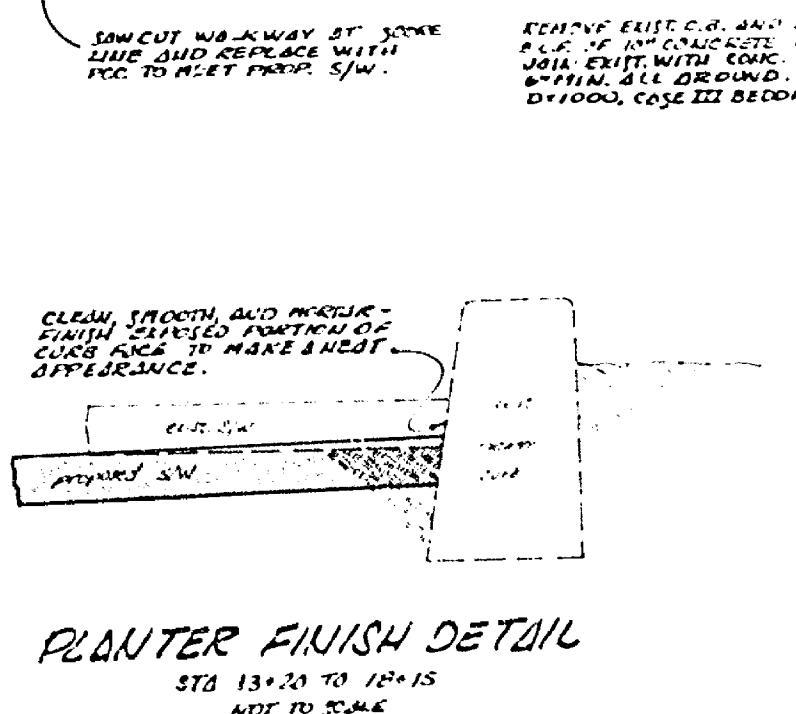

LEMON STREET  
 WIDENING  
 WESTERLY  
 SIDE  
 PROSPECT TO FOURTEENTH

R-1588