


**BENCH MARK:**  
 R.R. spike in pipe # 28459-J (old # 1071836-E) on  
 NW cor. of Mitchell & Campbell.  
 C.R. FB's 704/50; 716/38; 855/55.  
 Elev. = 752.63

- GENERAL NOTES:**
1. It shall be the responsibility of the contractor to clear the right of way in accordance with the provisions of law as it affects each utility including irrigation lines and appurtenances and at no cost to the City.
  2. Construction shall be in accordance with the City of Riverside, Department of Public Works, Standard Drawings and Standard Specs. for Public Works Construction, 1970 Edition.
  3. Prime coat, seal coat, and paint binder are required.
  4. Trim edge of existing pavement where new pavement joins existing pavement to a smooth straight line. Construct matchup paving as shown and overlay paving as directed in the field to produce a smooth section. Engineer estimates overlay to be 8 tons.
  5. Construct driveway approaches per Standard 302. Exact size and location to be determined at the time of construction as approved by the Traffic Engineer.

**NOTE:**  
 All underground utilities or structures reported by the owner or others and those shown on the records examined are indicated with their approximate location and extent. The owner by accepting these plans or proceeding with improvements pursuant thereto agrees to assume liability and to hold undersigned harmless for any damages resulting from the existence of underground utilities or structures not reported to the undersigned; not indicated on the public records examined; located at variance with that reported or shown on records examined.

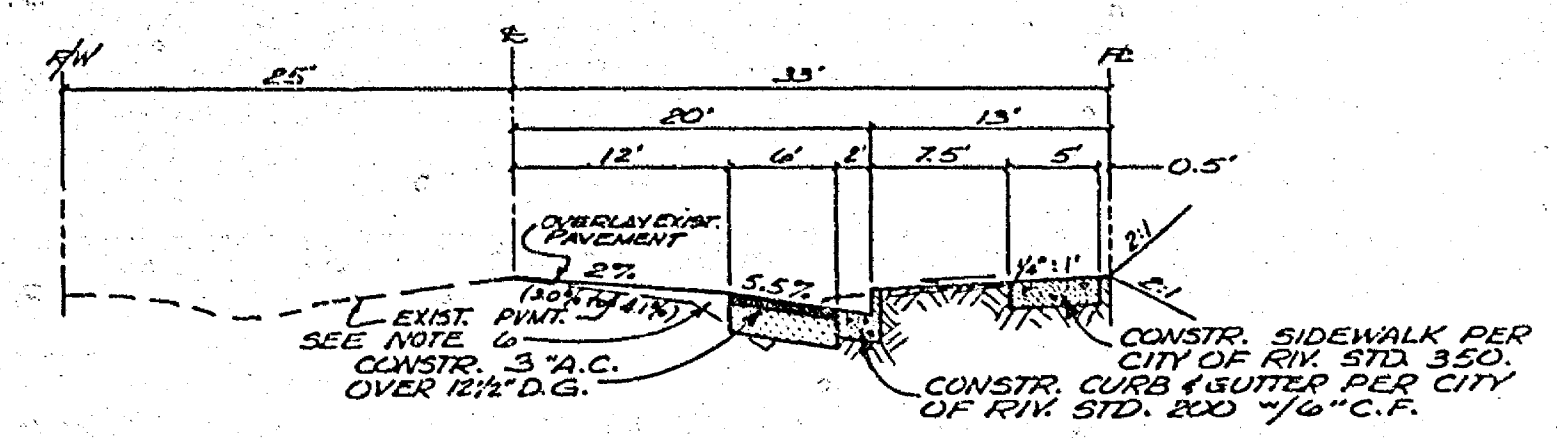

**TYPICAL SECTION - CAMPBELL AVE.**  
 SCALE: HORIZ. 1" = 10' - VERT. 1" = 3'  
 T.I. = 6.0

**J. F. DAVIDSON ASSOCIATES**  
 CIVIL ENGINEERS - SURVEYORS - PLANNERS  
 RIVERSIDE, CALIFORNIA  
 APPROVED BY: *Robert J. Davidson* DATE 10-12-72  
 R.E. No. 13459

NO.	REVISIONS	DATE
1	REVISED TO MATCH PM 7682	10/11/72
2		
3		

**CITY OF RIVERSIDE, CALIFORNIA**  
**DEPARTMENT OF PUBLIC WORKS**  
 APPROVED BY: *W. H. ...* DATE 10/11/72  
 OFFICE ENGINEER  
 TRAFFIC DIVISION  
 ASSISTANT CITY ENGINEER

**STREET PLAN & PROFILE**  
**CAMPBELL AVE.**  
 SOUTH SIDE  
 FROM 64TH TO 770th WESTERLY OF MITCHELL AVE.  
 C-23-690 1 PM 7682  
 SHEET 1 OF 1  
 FILE NO. 4445