
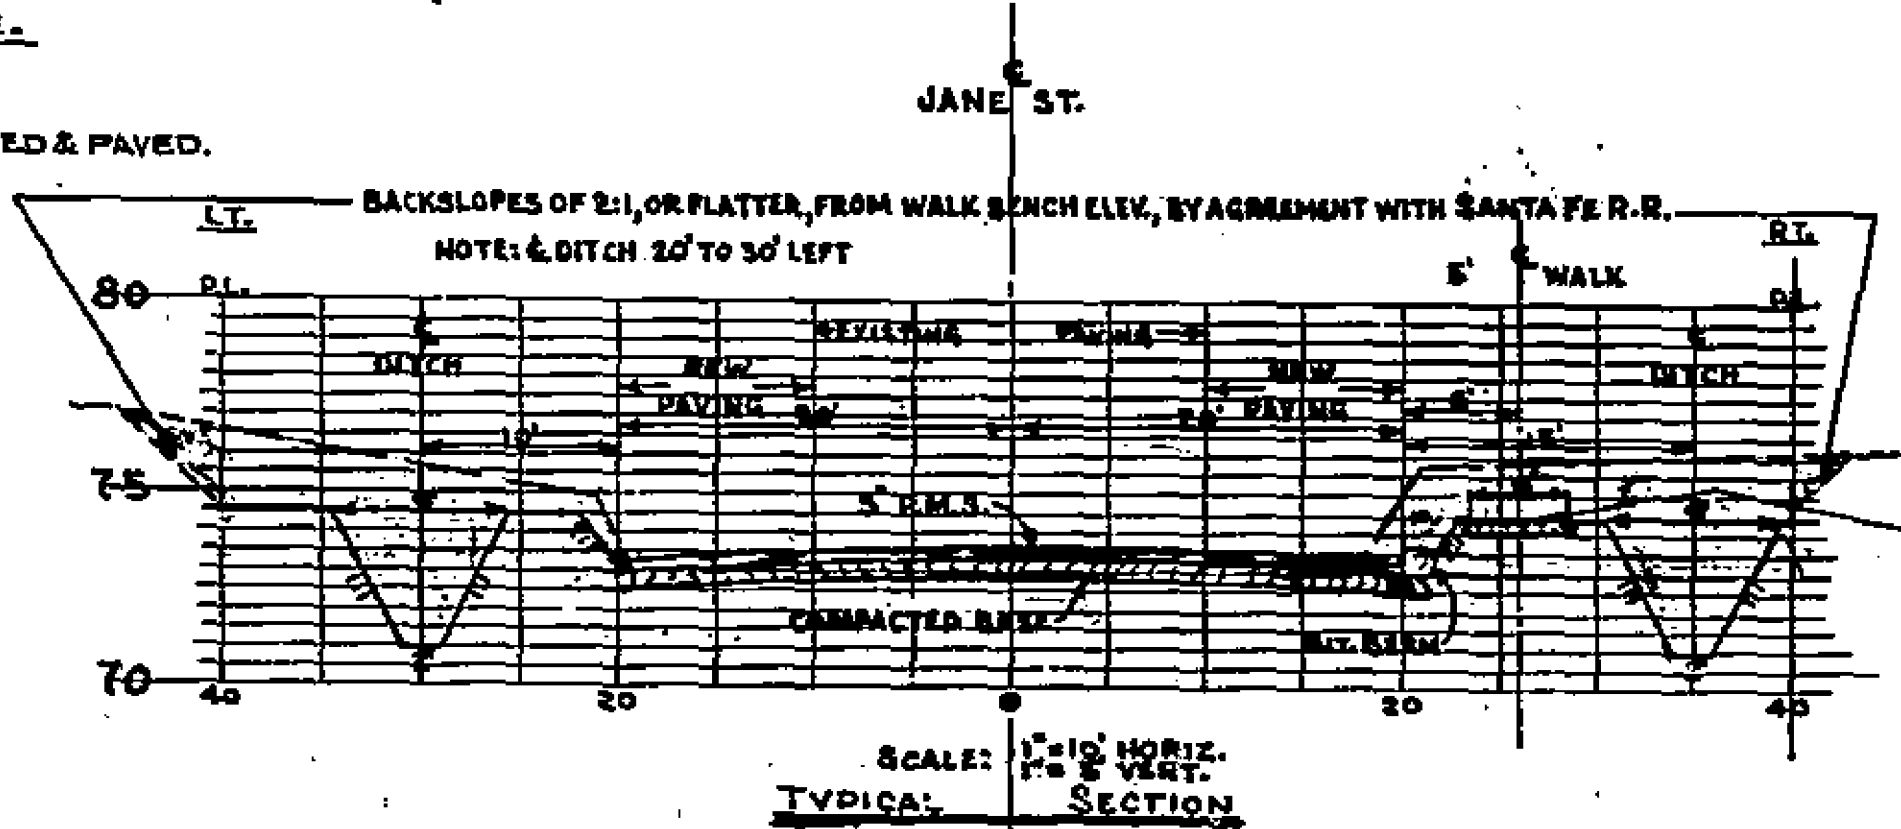
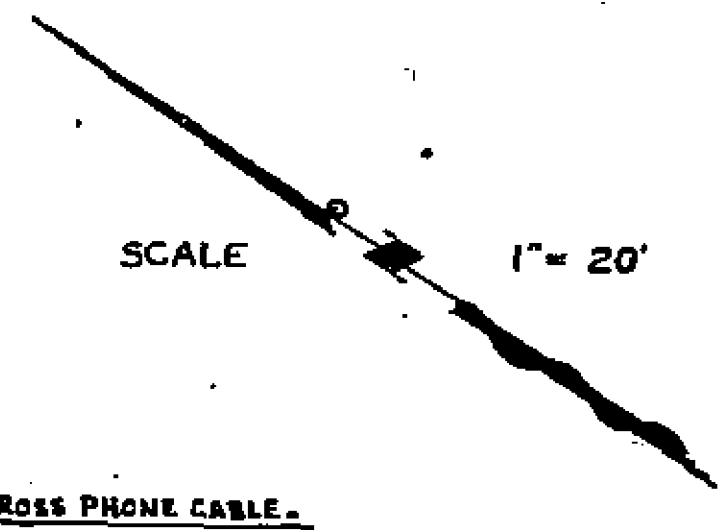


B.M. 865.48 SPK. IN POLE
7048 J 300' W OF RIVER-
SIDE AVE. S. SIDE OF
INDIANA AVE.
F.B. 599/63, 66
SCALE: VERT. 1"=5'
HOR. 1"=20'

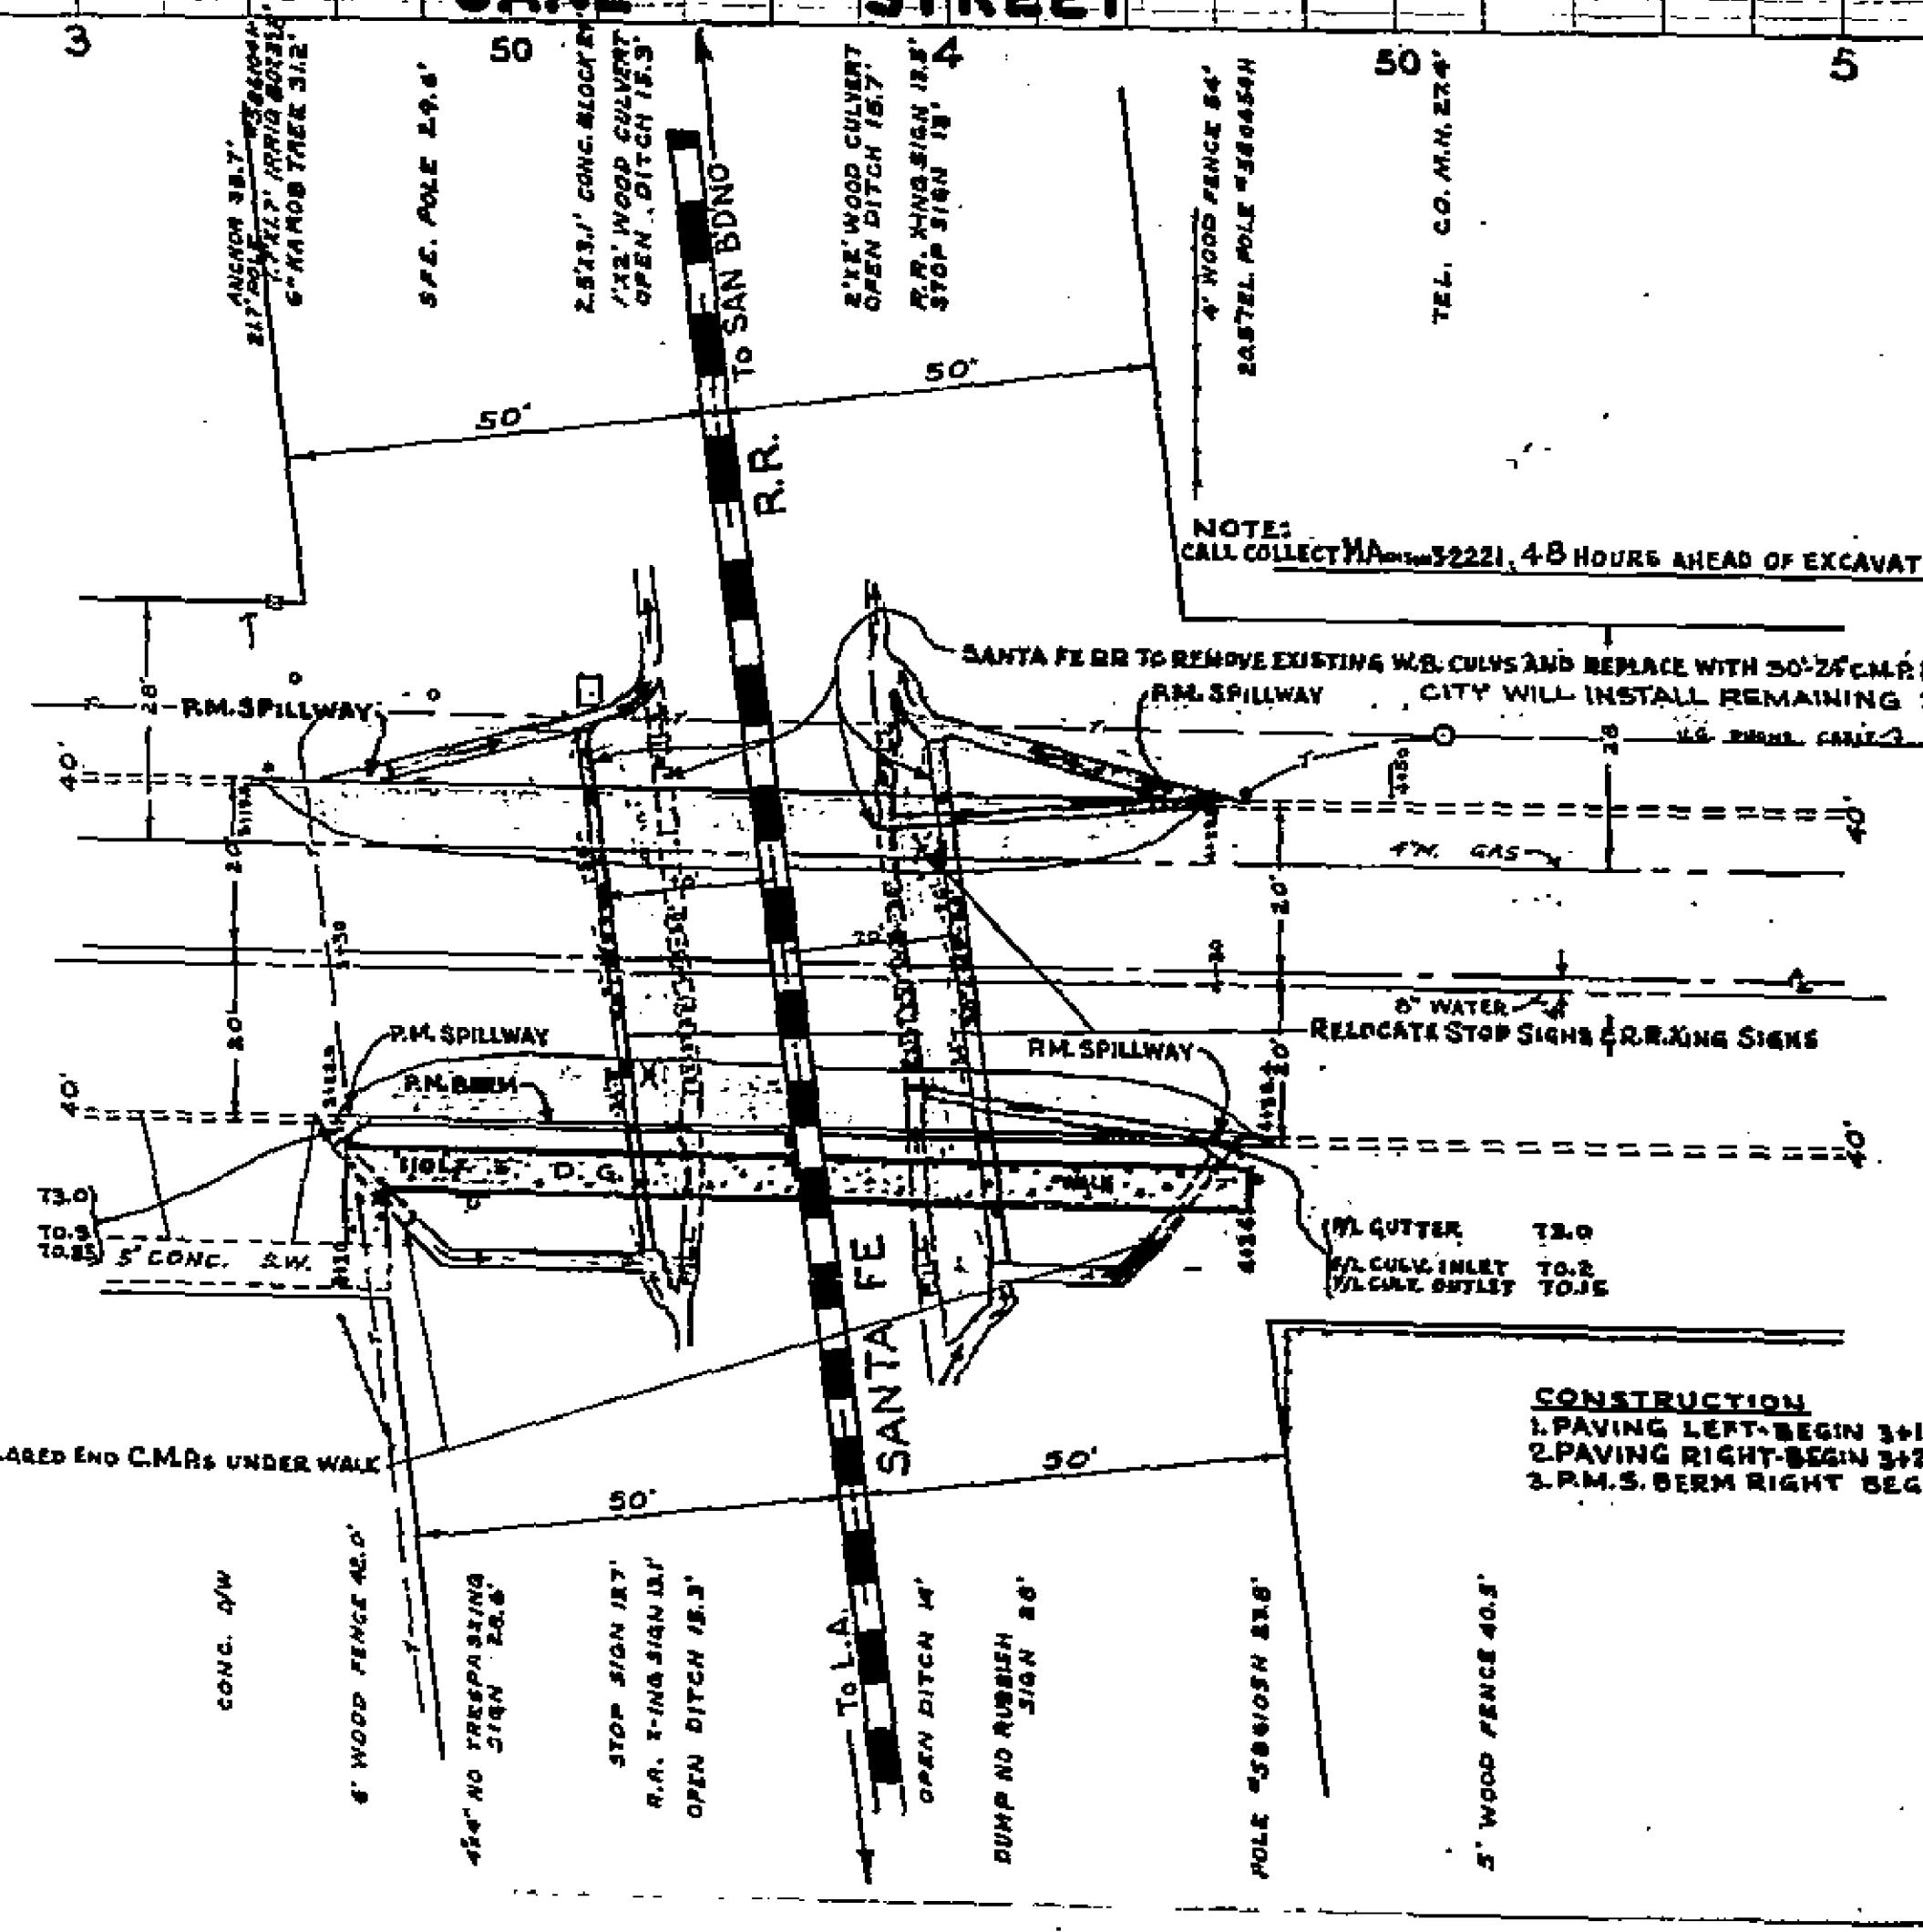

- NOTES:
1. SEAL COAT 5" TO 4" D.B.
 2. NEW PAVING 3" P.M.S.
 3. WHERE FILL OVER EXISTING PAVING IS LESS THAN 3", USE BINDER AND FILL WITH 1" R.M.S. TO FINISHED GRADE.
 4. WHERE FILL OVER EXISTING PAVING IS MORE THAN 3", FILL WITH COMPACTED BASE.
 5. SANTA FE RR RELOCATE. ALL SANTA FE INSTALLATIONS TO CLEAR NEW CONSTRUCTION.
 6. WALK TO CONTAIN 4" DECOMPOSED GRANITE WITHIN 2"x4" REDWOOD HEADERS.
 7. SANTA FE RR TO INSTALL # 8 FLASHING CROSSING SIGNALS, AFTER WIDENING.

- CONSTRUCTION NOTES:
1. PAVING LEFT-BEGIN 3+12.6 END 4+29.6
 2. PAVING RIGHT-BEGIN 3+28.9 END 4+36.4
 3. R.M.S. BERM RIGHT BEGIN 3+53 END 4+21

NOTE:

1. Santa Fe will, at its cost, prepare track to receive paving including header planks and will replace the two 30' box culverts with equivalent 30' lengths of 14-ga. coated and paled, 24" and 30" C.M.P.
2. City will, at its cost, place additional 30' on each C.M.P.; place paving, including track area; and do all other work necessary to the widening.

REVISIONS			CITY OF RIVERSIDE CALIFORNIA DEPARTMENT OF PUBLIC WORKS
MARK	DATE	DESCRIPTION	
1	7/23/66	Changed 21" to 24" C.M.P. and added note on division of cost.	PROPOSED WIDENING OF CROSSING #2B-12.7 OF SANTA FE R.R. AT JANE STREET, RIVERSIDE, CALIFORNIA
DESIGNED BY: [Signature]		CHECKED BY: [Signature]	APPROVED BY: [Signature]
DRAWN BY: [Signature]		RECOMMENDED BY: [Signature]	DIRECTOR OF PUBLIC WORKS
		ASSISTANT CITY ENGINEER	DATE: May 8, 1966

R-162
SHEET 1 OF 1