
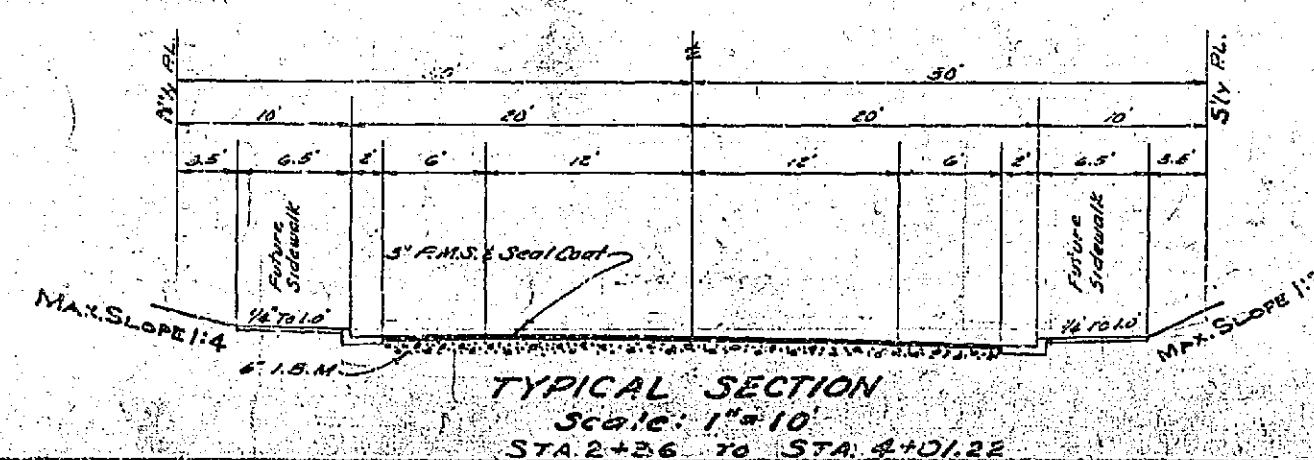


- CONSTRUCTION NOTES**
1. House on Left to be removed by others.
 2. Remove existing curb and gutter & replace as shown.
 3. Remove existing paving 2'x6 to 4'x30.
 4. Remove 100' of fencing & replace at new property line.
 5. Remove trees & shrubs.
 6. Poles to be relocated by utility involved.
 7. Remove existing brick wall & sidewalk at station 3+50 to new property line.
 8. Remove existing 12" drain at station 4+27 to clear construction & stop.

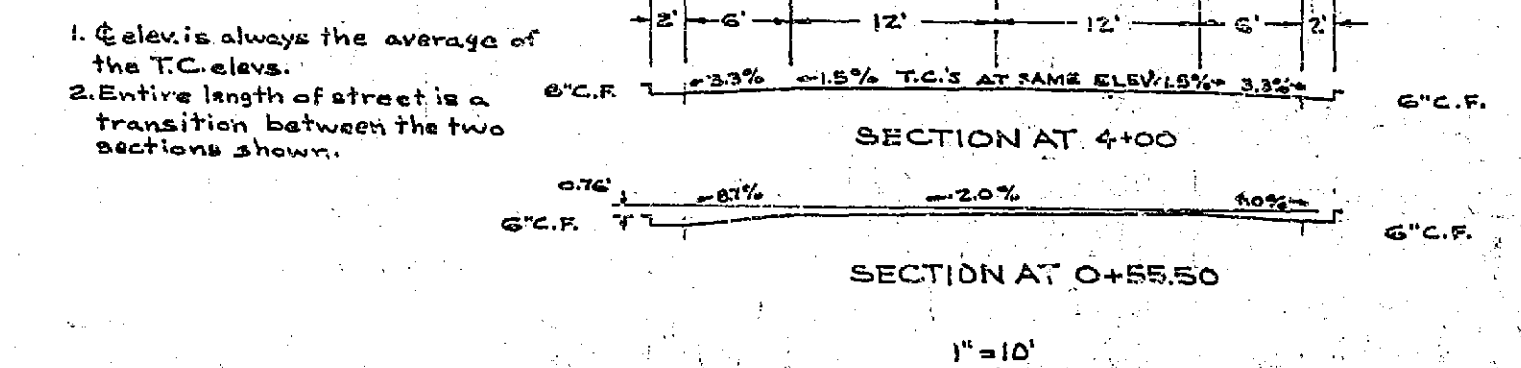

REVISIONS			CITY OF RIVERSIDE CALIFORNIA DEPARTMENT OF PUBLIC WORKS	
MARK	DATE	DESCRIPTION	PROJECT 97 SPRUCE STREET CURB AND GUTTER FROM ALLEY EAST OF MAIN ST. TO ORANGE ST. - AND ON MAIN ST. NEAR SPRUCE ST.	
1	5-4-58	Issue Title		
2	7-6-58	Drainage System & Overlap		
3	12-3-58	Grades & 3rd Day. No. 118		
DESIGNED BY	A. J. J. J.	CHECKED BY	J. L. B.	APPROVED BY
DRAWN BY	J. L. B.	RECOMMENDED BY	Assistant City Engineer	DIRECTOR OF PUBLIC WORKS
				R-170
				DATE: 1/20/59
				SHEET 1 OF 1

PROFILE

NOTE: BOOK, GRADE SHEETS, IS TO BE USED IN CONNECTION WITH THIS PLAN.

DATE	BY	CHECKED

PLAN

DATE	BY	CHECKED

