


- NOTES
1. Construction shall be in accordance with Standard Specifications for Public Works Construction, 1973 Edition.
 2. (1) GRADE OVER DRIVEWAY APPROACH
 3. (2) GRADE TERRACE DRIVE
 4. (3) Indicates remove and replace C & G as per Std. Dwg. No. 200.
 5. (4) Indicates remove and replace S/W as per Std. Dwg. No. 325.
 6. (5) Indicates remove exist, surfacing and replace with .45' full depth A.C.
 7. (6) Indicates install .45' full depth A.C.
 8. (7) Indicates adjust sewer manhole to grade.
 9. (8) Indicates place 6" x 6" I.P.W. APPROACH
 10. (9) Indicates install 30 L.F. of 6" extra strength HSCP.

FOR LOCATION MAP SEE SPECIAL PROVISIONS

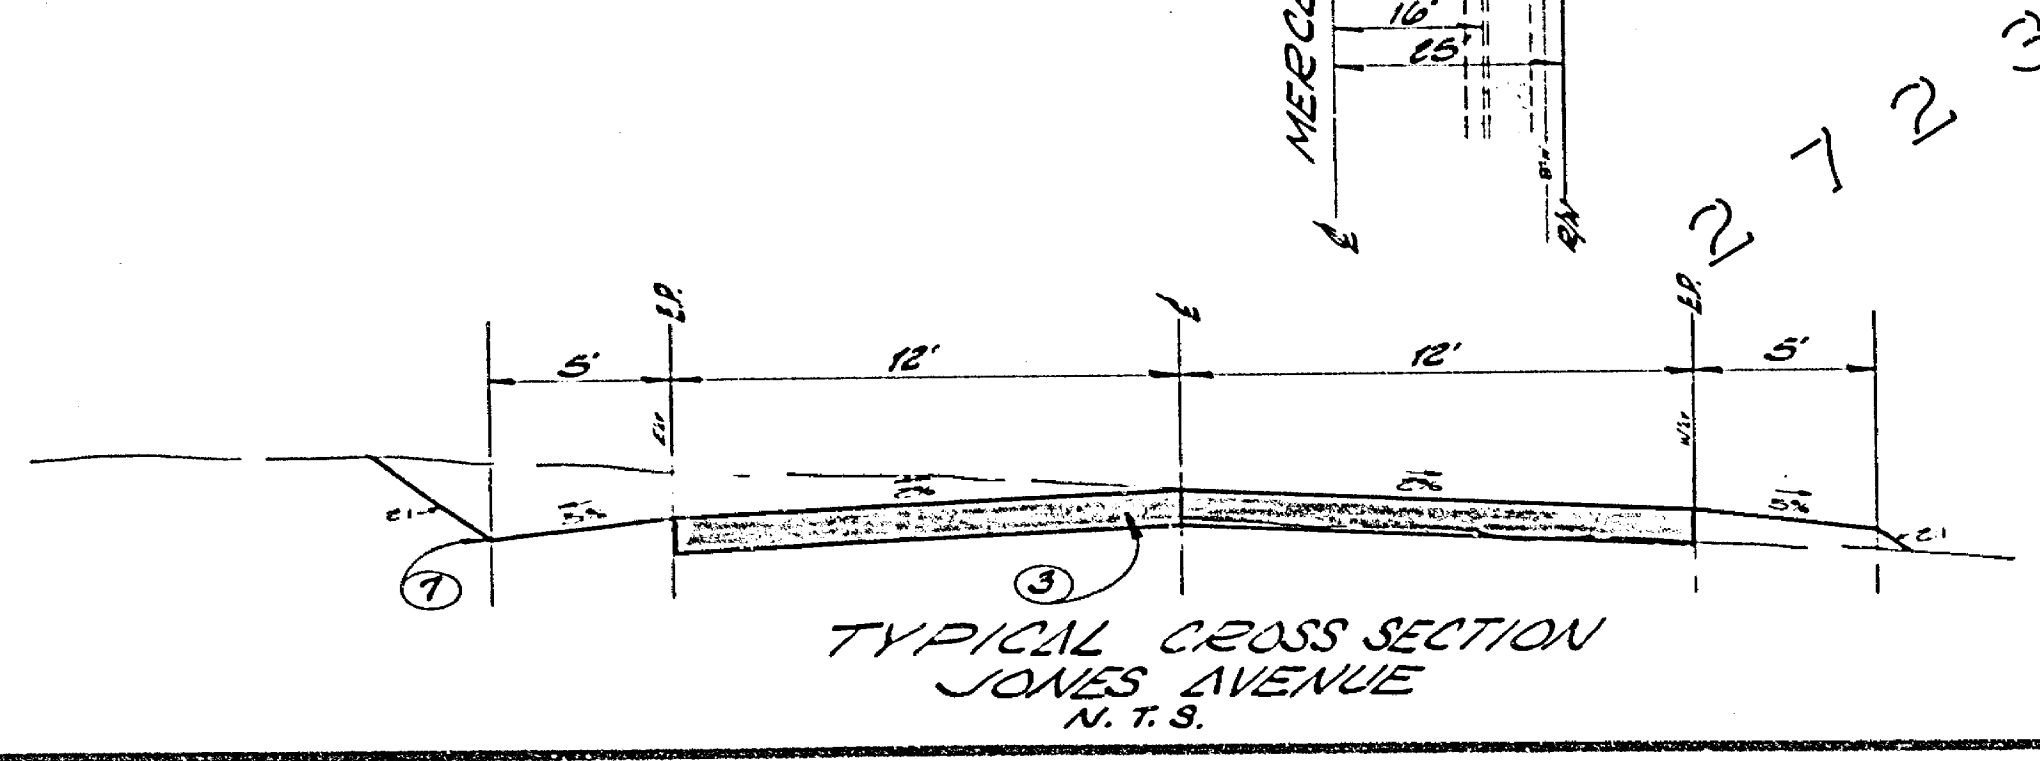

CITY OF RIVERSIDE PUBLIC WORKS DEPARTMENT		JONES AVENUE PAVING BETWEEN MERCER AVENUE AND MAGNOLIA AVENUE		INDEXED 30 ACCOUNT NO. 015-275.7 R-1723 SHEET 1 OF 1 FILE NO.
APPROVED BY [Signature] DATE 1-19-74	DESIGNED BY [Signature]	CHECKED BY [Signature]	DRAWN BY [Signature]	HORIZ. SCALE: 1" = 20' VERT. SCALE: 1" = 2'