


GENERAL NOTES

- I SHALL BE THE RESPONSIBILITY OF THE CONTRACTOR TO CLEAR THE RIGHT OF WAY IN ACCORDANCE WITH THE PROVISIONS OF LAW AS IT AFFECTS EACH UTILITY INCLUDING IRRIGATION LINES AND APPURTENANCES AT NO COST TO THE CITY OF RIVERSIDE.
- CONSTRUCTION SHALL BE IN ACCORDANCE WITH THE CITY OF RIVERSIDE DEPARTMENT OF PUBLIC WORKS, STANDARD DRAWINGS AND THE STANDARD SPECIFICATIONS FOR PUBLIC WORKS CONSTRUCTION, 1976 EDITION.
- TRIM EDGE OF EXISTING PAVEMENT WHERE NEW PAVEMENT JOINS TO A SMOOTH, STRAIGHT LINE. CONSTRUCT MATCH-UP PAVING AS SHOWN ON PLAN AND OVERLAY PAVING AS DIRECTED IN THE FIELD TO PRODUCE A SMOOTH SECTION. ENGINEER ESTIMATES OVERLAY TO BE 1 TONS.
- CURB AND GUTTER SHALL BE STAKED WITH 3' OFFSETS AT 25' INTERVALS.
- LOCATION OF LATERALS TO BE DETERMINED IN THE FIELD AT THE DIRECTION OF THE OWNER. AVOID CONFLICT WITH PROPOSED AND/OR EXISTING FACILITIES.
- CONTRACTOR IS TO VERIFY EXISTING SEWER ELEVATION PRIOR TO CONST. QUANTITIES SHOWN ARE FOR INFORMATION ONLY AND THE CITY OF RIVERSIDE IS NOT RESPONSIBLE FOR THEIR ACCURACY.
- ALL FLAGGED ELEVATIONS SHALL BE STAKED IN THE FIELD BY THE PRIVATE ENGR.
- CONTACT THE PARK AND RECREATION DEPT. TREE DIVISION. AT 781-7518 24 HOURS PRIOR TO RELOCATION OF TREES.

CONSTRUCT NOTES & QUANTITY ESTIMATE

Phase No.	Phase No.	CONSTR. NO.	DESCRIPTION OF WORK	STD. PLAN	QUANTITY
1	2	(1)	STREET EXCAVATION		35 C.Y.
		(2)	CONST. CURB & GUTTER	200	169 L.F.
		(3)	CONST. CONC. SIDEWALK	325	217 S.F.
		(4)	CONST. TREE WELLS (8'x8')		4 EACH
		(5)	RELOCATE PALM TREES (SEE NOTE 10)		7 EACH
		(6)	CONST. 3" A.C. OVER 8" B.C. OR CONST. C.A. OVER COMPACTED NATIVE SOIL		1170 S.F.
		(7)	CONST. A.C. OVERLAY AS NECESSARY FOR SMOOTH JOIN		1400 S.F. (17 TONS)
		(8)	CONST. 24" R.C.P. 2000 D STORM DRAIN		156 L.F.
		(9)	CONST. WATER MAIN SERVICE APPROVED BY WATER DEPT.		1400 S.F.
		(10)	CONST. 4" V.C.P. SEWER LATERAL (TO PROP. LINE)		57 L.F.
		(11)	CONST. CONC. DRIVEWAY APPROACH (TYPE III 7)	301	480 S.F.
		(12)	CONST. CATCH BASIN (W-4) CLEAN OUT AND 15" R.C.P. 2000 D		LUMP BID
		(13)	REMOVE EXIST. R/W HEADER		LUMP BID

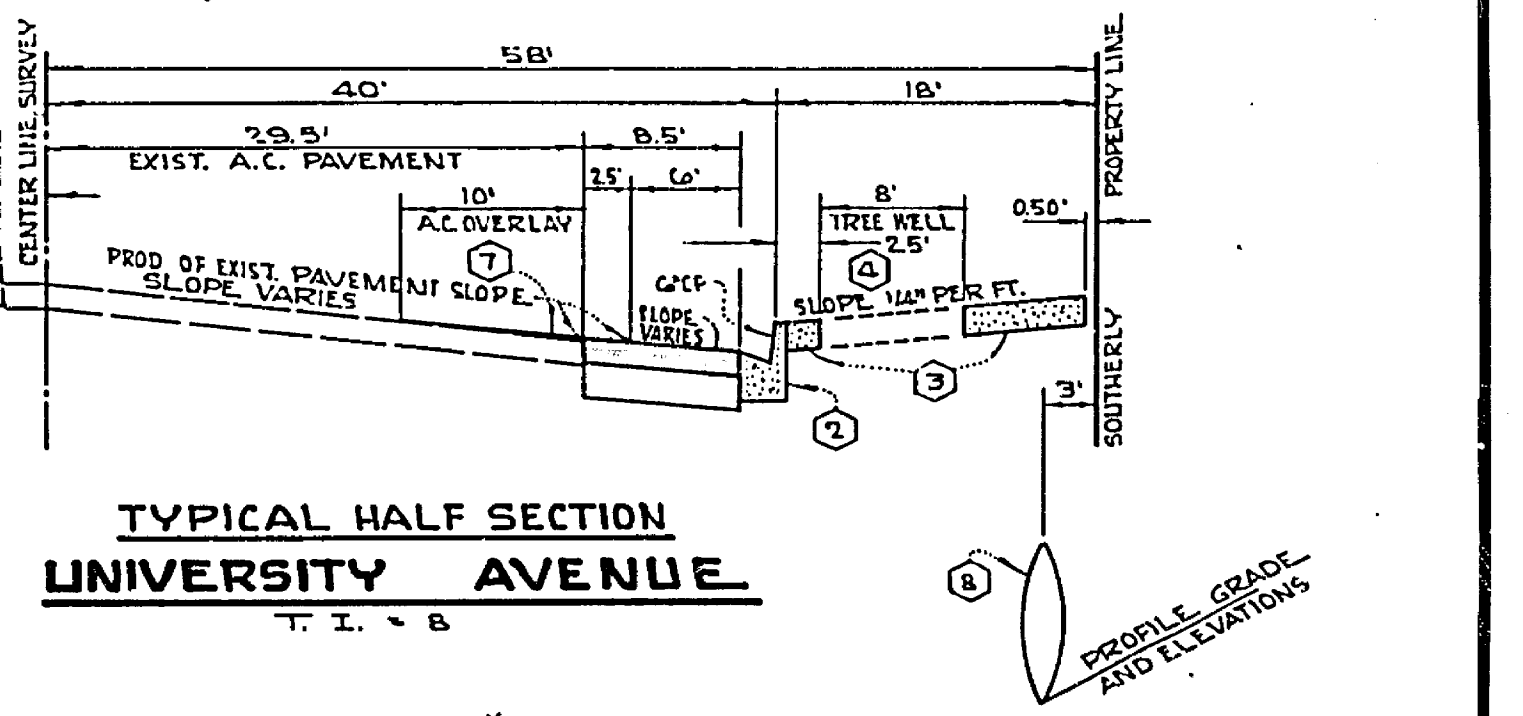

McDaniel & Assoc.
 CIVIL ENGINEERS & SURVEYORS
 351 North Anaheim Blvd.
 Anaheim, Calif. 92805, Phone: (714) 635-3860
 9/13/76
 A. R. McDaniel, P.E. 9608
 305 N. 41-76 FOR UNIVERSITY PLAZA FB. 114-53

CITY OF RIVERSIDE, CALIFORNIA
 PUBLIC WORKS DEPARTMENT

APPROVED BY: *William D. Hendry*
 DATE: 11/3/76

DESIGNED BY: DRS. DRAWN BY: DRS. CHECKED BY: DRS.

STREET IMPROVEMENT PLAN
UNIVERSITY AVENUE
 SOUTHERLY SIDE FROM 457' FT. TO 605' FT. EASTERLY FROM IOWA AVENUE.
 REFERENCE: P.M. 258
 SCALE: HORIZ. 1"=20' VERT. 1"=2'

ACCOUNT NO. DRAWING NUMBER: **R-1916**
 SHEET 1 OF 1 SHEETS