


- GENERAL NOTES:**
- CONSTRUCTION SHALL BE IN ACCORDANCE WITH THE CITY OF RIVERSIDE, DEPT. OF PUBLIC WORKS, STD DWGS., AND THE STANDARD SPECIFICATIONS FOR PUBLIC WORKS CONSTRUCTION, 1979 EDITION.
  - SHOULD THE DEVELOPER DECIDE TO INSTALL THE ACCESS PAVING, PRIOR TO THE CITY COMMENCING ITS PAVING WORK, THE DEVELOPER SHALL COORDINATE HIS INSTALLATION OF ACCESS PAVING ON CHICAGO AVENUE WITH THE CITY CONSTRUCTION INSPECTOR. FINAL COURSE OF PAVING IN ACCESS AREA TO BE PAID FOR BY THE DEVELOPER PRIOR TO THE CITY COMMENCING ITS PAVING OPERATION.

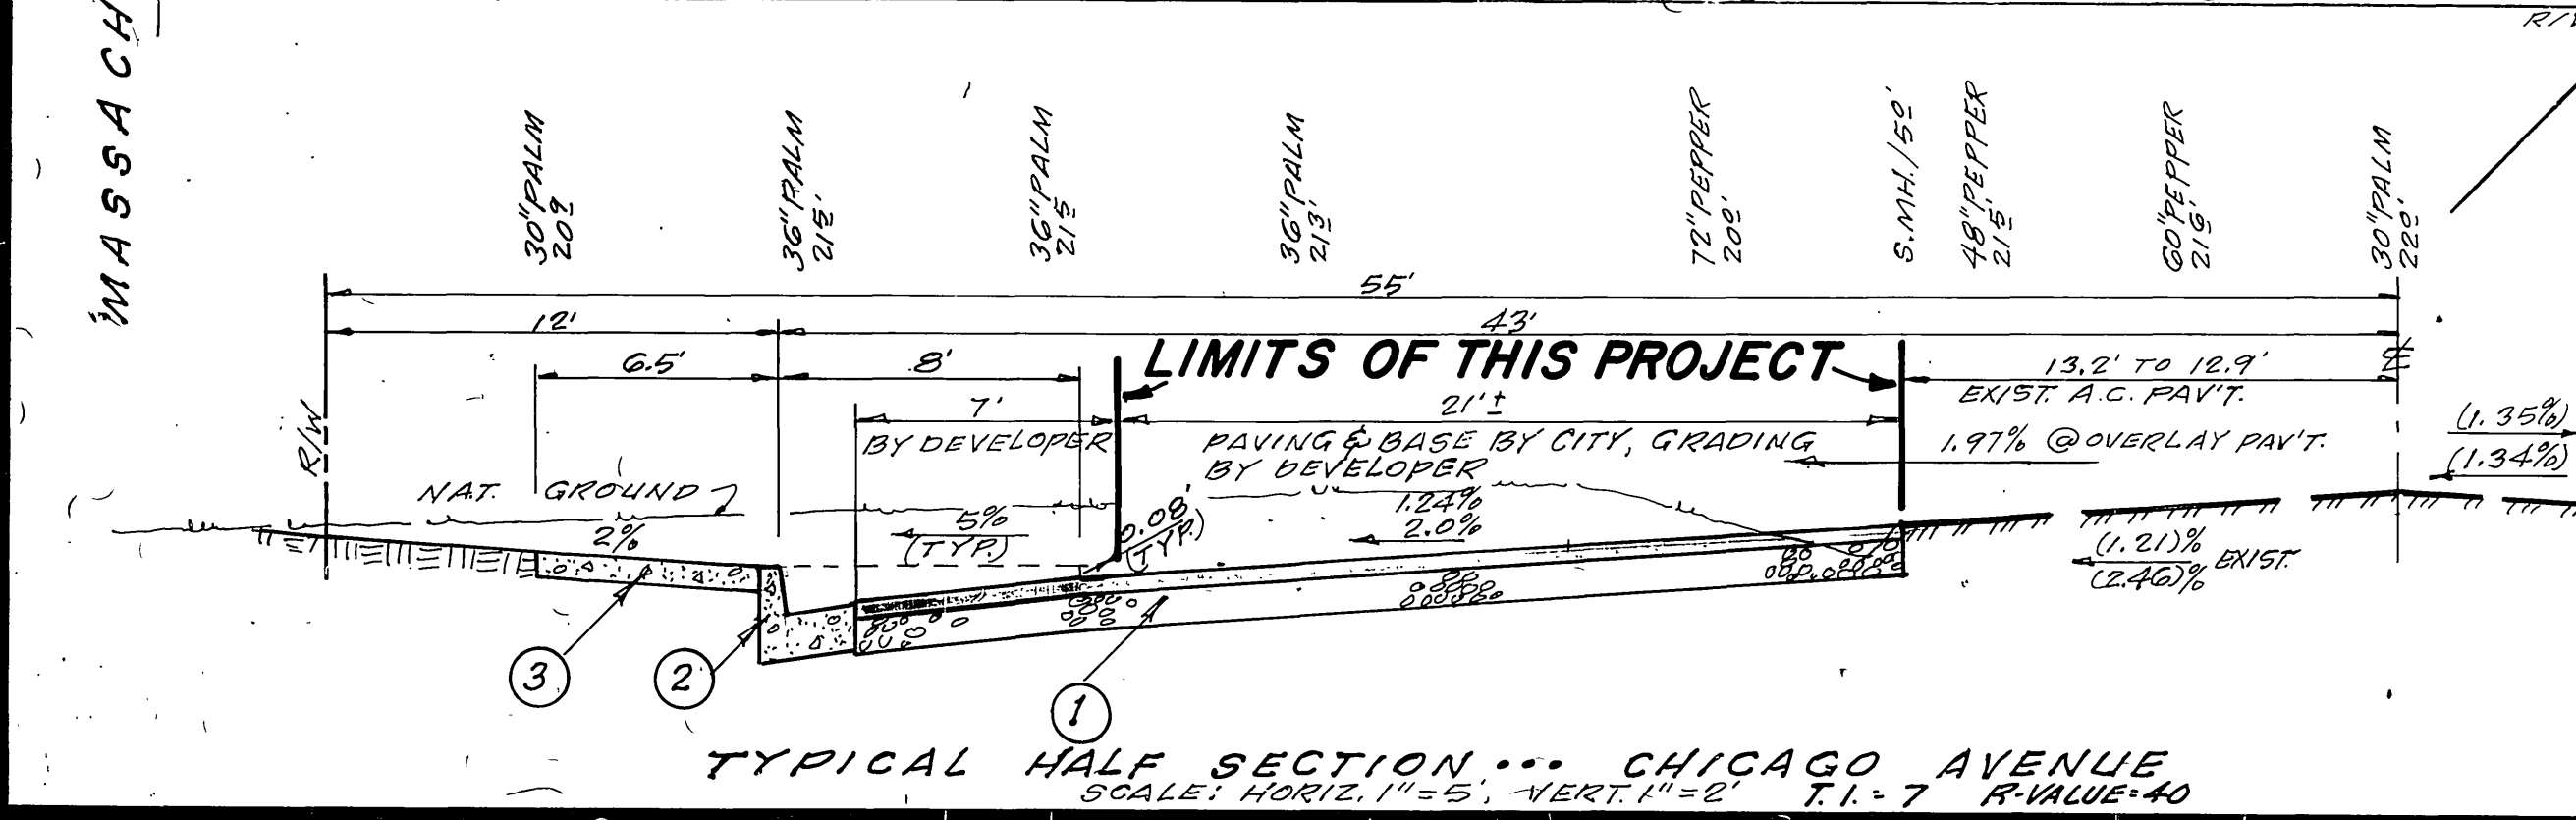

**LEGEND:**

- INDICATED PAVING BY DEVELOPER
- INDICATES PAVING BY CITY
- INDICATES OVERLAY COSTS TO BE SHARED (50% CITY/50% DEV.)
- INDICATES ACCESS PAVING BY DEVELOPER.

**NOTICE:** SHALL BE GIVEN TO THE STATE'S REPRESENTATIVE G.C. CUSUMANO, TELEPHONE 686-2259 OR 486-3646 TWO DAYS BEFORE STARTING WORK.

|   |  |   |
|---|--|---|
| APPROVED BY:<br><i>[Signature]</i><br>DATE 12-17-79<br>HAWKINS, ROBERTSON & ASSOC.<br>ENGINEERS & SURVEYORS<br>RIVERSIDE, CALIFORNIA<br>Charles E. Robertson<br>DATE 12/15/79<br>FOR: HUBERT TEAGUE | APPROVED BY:<br><i>[Signature]</i><br>DATE 12-12-79<br>CHIEF UTILITIES ENGINEER-ELECTRIC | APPROVED BY:<br><i>[Signature]</i><br>DATE 12-11-79<br>CHIEF UTILITIES ENGINEER-WATER |
|---|--|---|

**CITY OF RIVERSIDE PUBLIC WORKS DEPARTMENT**

|                    |         |
|--------------------|---------|
| APPROVED BY        | DATE    |
| PRINCIPAL ENGINEER | 9/24/80 |
| TRAFFIC DIVISION   | 9/24/80 |
| CHIEF W. ENGINEER  | 9/24/80 |

- CONSTRUCTION NOTES:**
- CONSTRUCT 4" A.C. OVER 8" D.G.
  - CONSTRUCT VARIABLE THICKNESS A.C. OVERLAY PAVEMENT.

**BENCH MARK:** I-T-E  
PK NAIL SET IN CONG. BASE OF STREET LIGHT ON N.E. COR. OF CHICAGO AV. & SPRUCE ST. ELEV. 912.371

**CHICAGO AVENUE PAVEMENT PARTICIPATION**

W'LY SIDE FROM 331.71' N/O TO 584.56' N/O MASSACHUSETTS AVE.

HORIZ. SCALE: 1" = 20' VERT. SCALE: 1" = 4'

ACCOUNT NO. **R-2171 A**  
SHEET **1** OF **1**  
78-2931

ADAPTED FROM PLAN R-2171