


B.M. ELEV. 709.835' P.K. IN S.E. COR. RET.
 JACKSON 1 CALIFORNIA.
 F.B. 585 / 721.43
 SCALE: HORIZ. 1" = 20'
 VERT. 1" = 2'

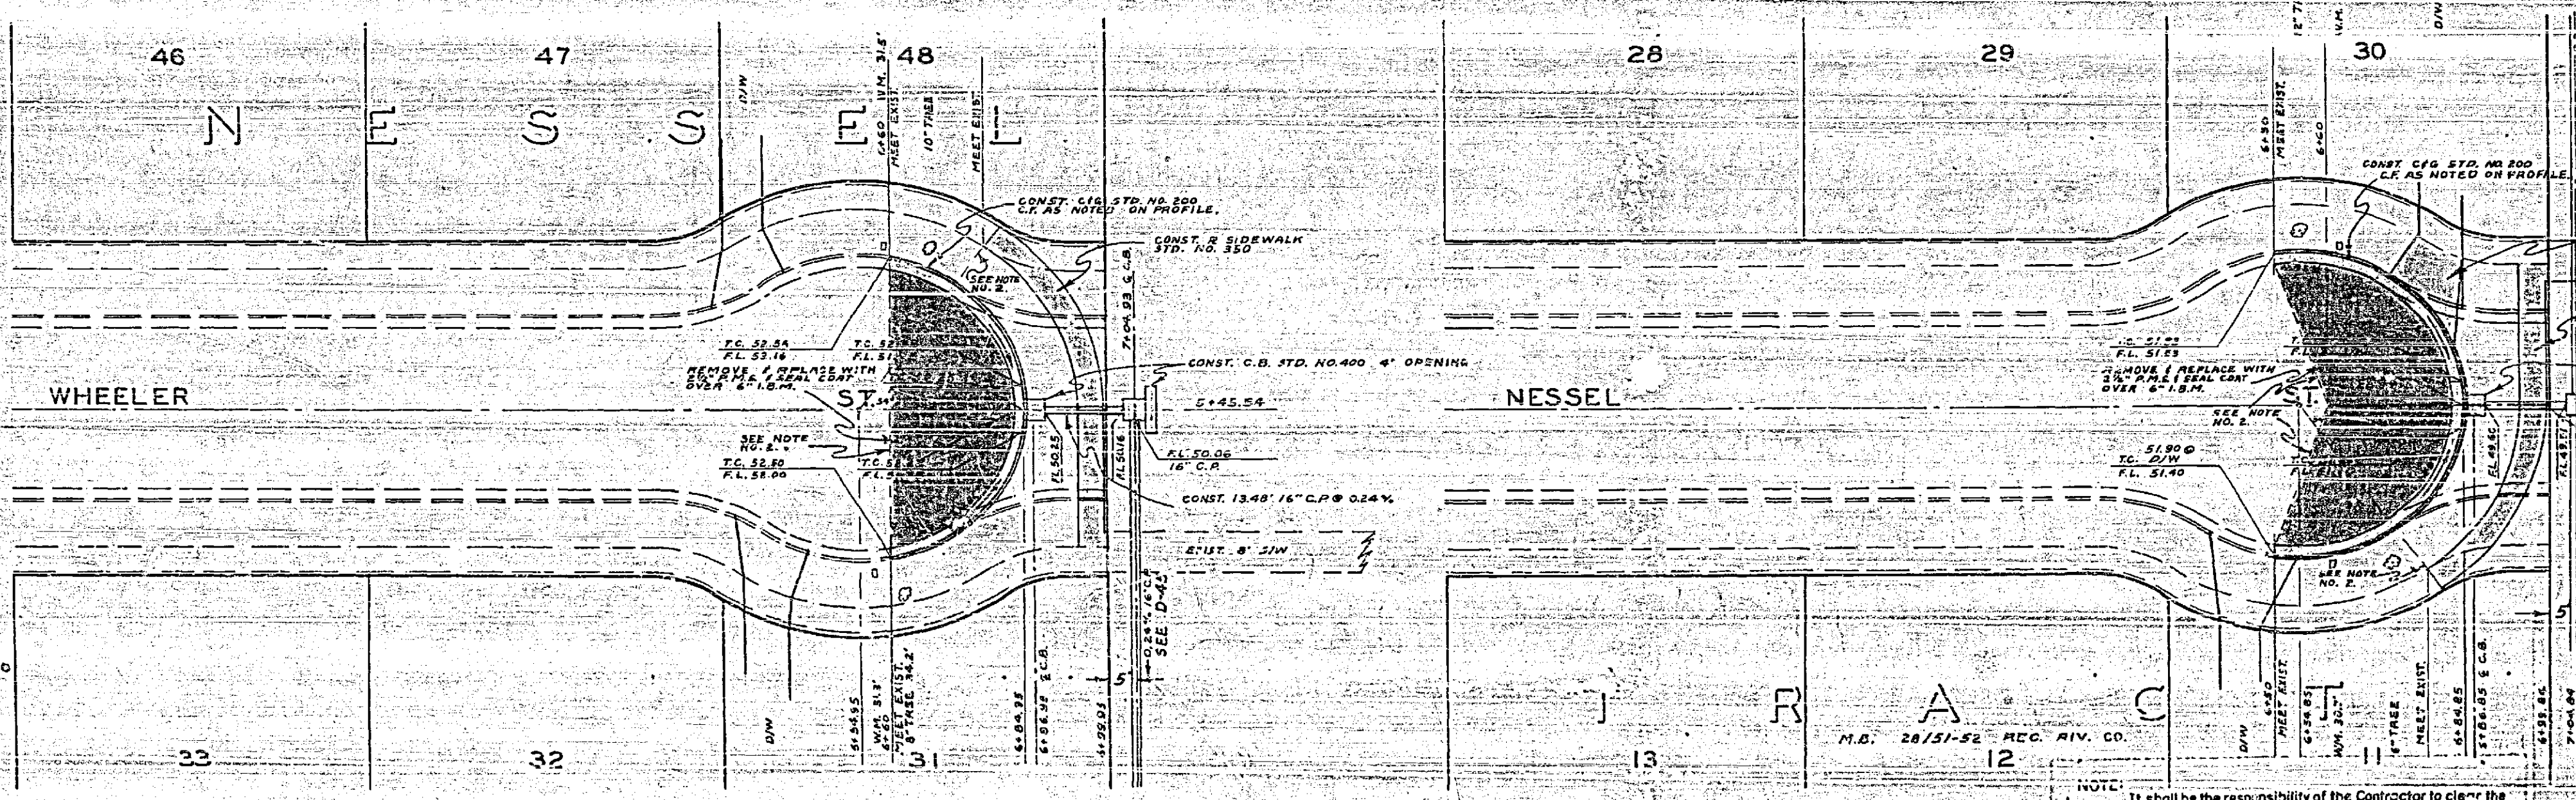

SCALE: 1" = 20'

- NOTE: It shall be the responsibility of the Contractor to clear the right of way in accordance with the provisions of the law as it affects each utility including irrigation lines and appurtenances and at no cost to the City.
- Remove curb, gutter, S/W, Paving, S.E. of lines indicated.
 - Concrete removals to be made at a saw cut joint on score line.
 - Backfill with earth between new curb & gutter and S/W, and behind S/W.
 - This plan is intended to supplement and be used in conjunction with plan D-45.

REVISIONS			CITY OF RIVERSIDE CALIFORNIA DEPARTMENT OF PUBLIC WORKS	
MARK	DATE	DESCRIPTION		

DESIGNED BY B. L.	CHECKED BY [Signature]	APPROVED BY [Signature] DIRECTOR OF PUBLIC WORKS	R-317 SHEET 1 OF 1
DRAWN BY B. L.	RECOMMENDED BY [Signature] ASSISTANT CITY ENGINEER	DATE 3/23/40	