



**REBAR DETAIL**  
SCALE: 1" = 2'

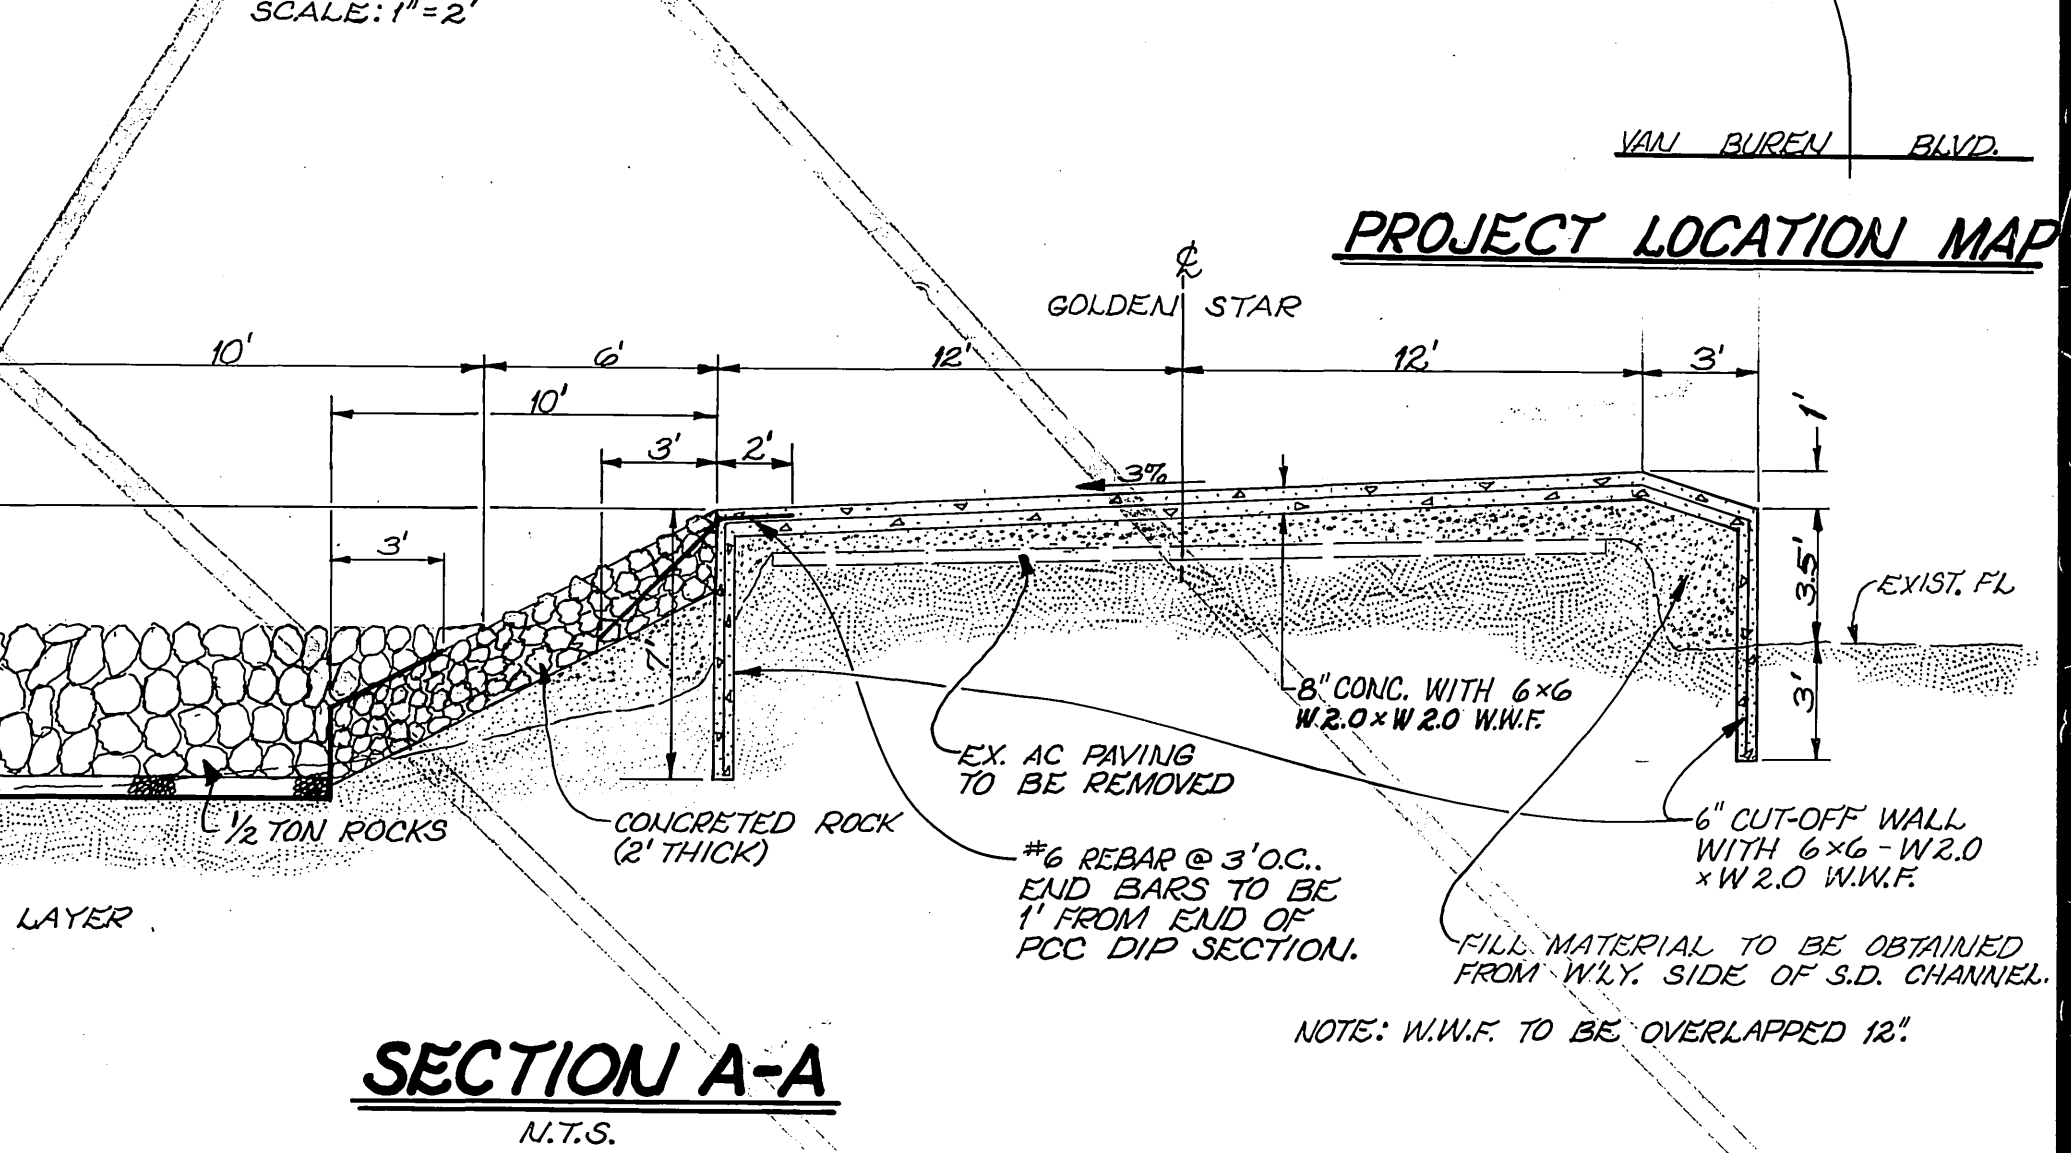

**SECTION A-A**  
N.T.S.

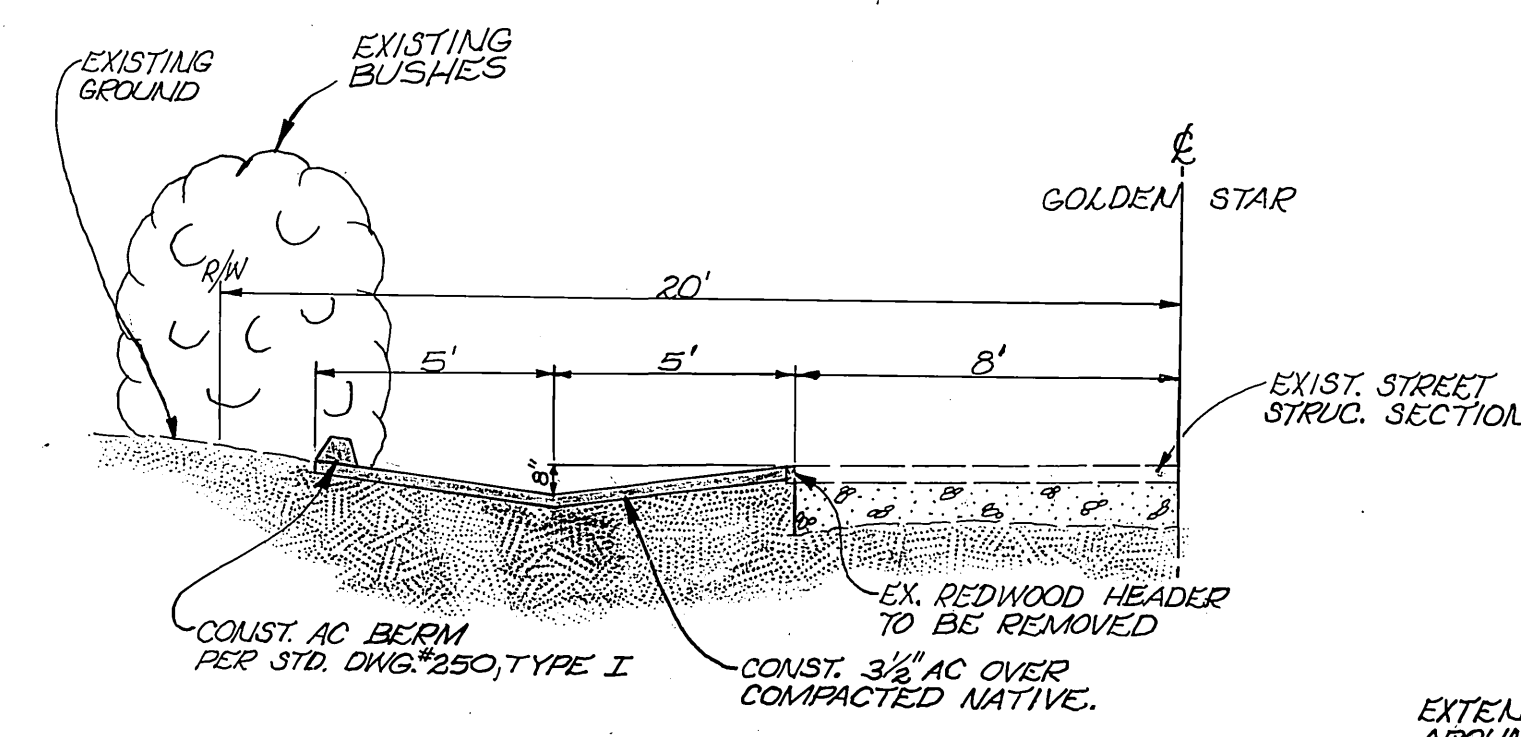

**SECTION B-B**  
STA. 23+65 TO 26+50  
SCALE: 1" = 4'

**GENERAL CONSTRUCTION NOTES**

- EXISTING UTILITIES SHOWN ON THIS PLAN ARE PLOTTED FROM UTILITY RECORDS. THE CONTRACTOR IS REQUIRED TO TAKE DUE PRECAUTIONARY MEASURES TO LOCATE AND PROTECT ALL UTILITIES WHETHER OR NOT SHOWN ON THIS PLAN.
- PRIME CONTRACTORS BIDDING THIS WORK SHALL HAVE A CLASS A OR C12 LICENSE.
- CONSTRUCTION SHALL BE IN ACCORDANCE WITH THE CITY OF RIVERSIDE DEPARTMENT OF PUBLIC WORKS, STANDARD DRAWINGS AND THE STANDARD SPECIFICATIONS FOR PUBLIC WORKS CONSTRUCTION, CURRENT EDITION.
- TRIM EDGE OF EXISTING PAVEMENT WHERE NEW PAVEMENT JOINS TO A SMOOTH, STRAIGHT LINE. CONSTRUCT MATCH-UP PAVING AS SHOWN ON PLAN AND OVERLAY PAVING AS DIRECTED IN THE FIELD TO PRODUCE A SMOOTH SECTION.
- ALL ELEVATIONS, SHOWN ON THIS PLAN, SHALL BE STAKED IN THE FIELD.

**IMPORTANT NOTICE**  
Section 421.4217 of the Government Code requires a Dig Alert notification. Number to be issued before or "Hold to Excavate" will be mailed. For your Dig Alert I.D. Number Call CALL TOLL FREE TWO WORKING DAYS BEFORE YOU DIG UNDERGROUND SERVICE ALERT 1-800-422-4133

**ENGINEER IN RESPONSIBLE CHARGE**  
MICHAEL KATUSMAN  
R.C.E. No. 36886 expires 6/30/95  
DATE 3/13/95

DESIGNED BY: KARL  
DRAWN BY: [Signature]  
CHECKED BY: [Signature]

**CITY OF RIVERSIDE PUBLIC WORKS DEPARTMENT**  
APPROVED BY: [Signature] DATE: 3/13/95  
PRINCIPAL ENGINEER  
TRAFFIC DIVISION  
CHIEF P.W. ENGINEER

**GOLDEN STAR FLOOD DAMAGE REPAIR 1993**  
650' SLX OF HIGHRIDGE TO COUNTY LINE  
HORIZ. SCALE: 1" = 20'  
VERT. SCALE: 1" = [ ]

PROJECT: 430-54500-440391-30253  
**R-3325**  
SHEET 1 OF 1

INDEXED 2/29/96 fH