



STREET NAME SIGN SCHEDULE

LOCATION	Street Name	Block No.	Corner
A	Vasquez Pl	2500	S.E.
B	Brian Way	4400	N.E.
C	Bunché Pl	2500	

Street name signs and posts to be furnished and installed by the contractor per City of Riverside Specs and Std. Div. No. 662.

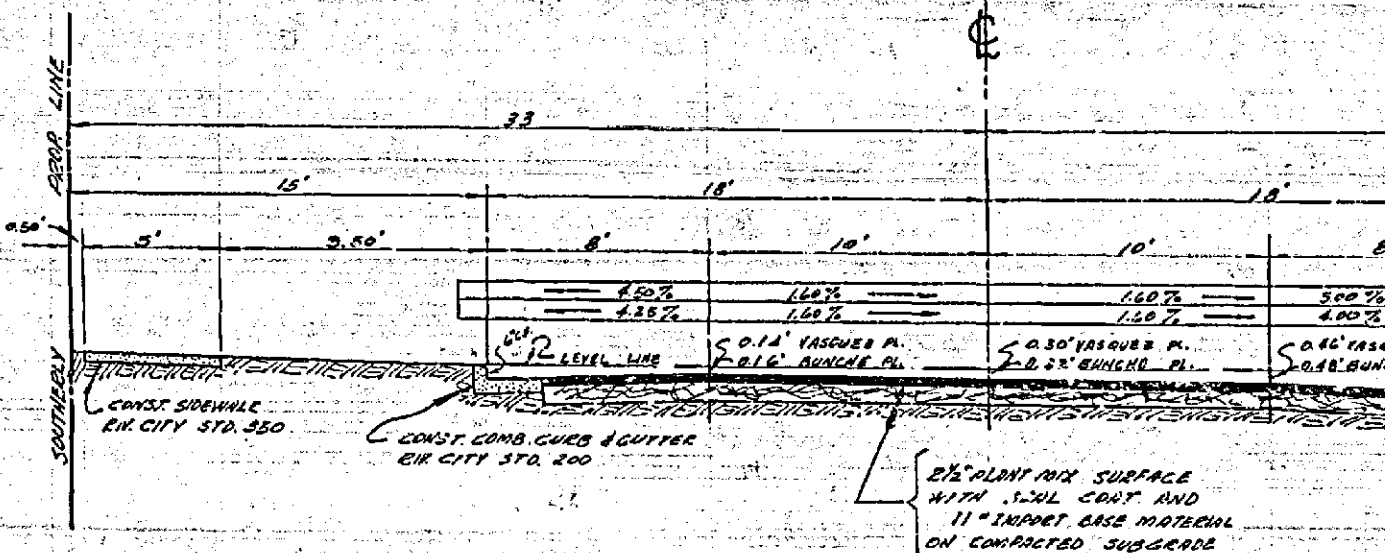

NOTE:
 IF SUBMITTER DESIRES TO REDUCE REQUIREMENTS ON IMPACT BASE MATERIAL, ADDITIONAL SOIL TESTS MAY BE TAKEN AT SUBMITTER'S EXPENSE. ANOTHER SUBMITTER MAY BE REQUIRED TO RESUBMIT DESIGN. SUBMITTER WILL CONTACT ARCHITECT THROUGH CITY OF RIVERSIDE, BEFORE MAKING TESTS. THE CITY OF RIVERSIDE WILL MAKE A TEST OF BASE MATERIAL IN PLACE. BEFORE ANYTHING CAN BE INSTALLED, RESULTS OF THIS TEST MUST INDICATE THAT THE BASE MATERIAL IS SATISFACTORY TO THE ARCHITECT'S DESIGN.

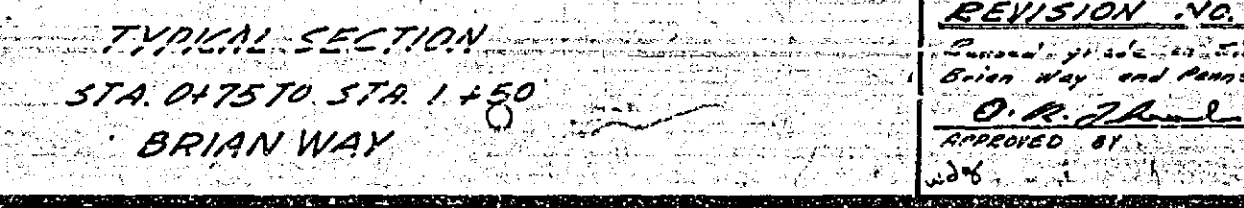

REVISION NO. 1
 Second 1/4 mile south of intersection between Brian Way and Pennsylvania Ave.
 D.R. 24-60
 DATE: 6-7-60
 DRAWN BY: [Signature]
 CHECKED BY: [Signature]

J. F. DAVIDSON-CIVIL ENGINEER
 R.E. NO. 862
 RIVERSIDE, CALIFORNIA
 APPROVED BY: [Signature] DATE: 1-26-60
CITY OF RIVERSIDE, CALIFORNIA
 DEPARTMENT OF PUBLIC WORKS

STREET PLAN & PROFILE
BUNCHE PL - VASQUEZ PL
BRIAN WAY
NESSEGEN TRACT
 HORIZ. SCALE 1" = 40' VERT. SCALE 1" = 4'

APPROVED BY: [Signature]
 Director of Public Works
 DATE: 3-1-60
 SHEET: 1 OF 2

NO. D-364