


B.M. ELEV. 757.76 PK. NAIL & LEAD IN NW
 CURB RETURN JACKSON & GARFIELD
 F.B. 664 / 33-39
 SCALE: HOR. 1" = 50'
 VERT. 1" = 5'


PROJECT	REVISION
NOTE BOOK, CROSS CHECKED	
NO. 1	
DATE	

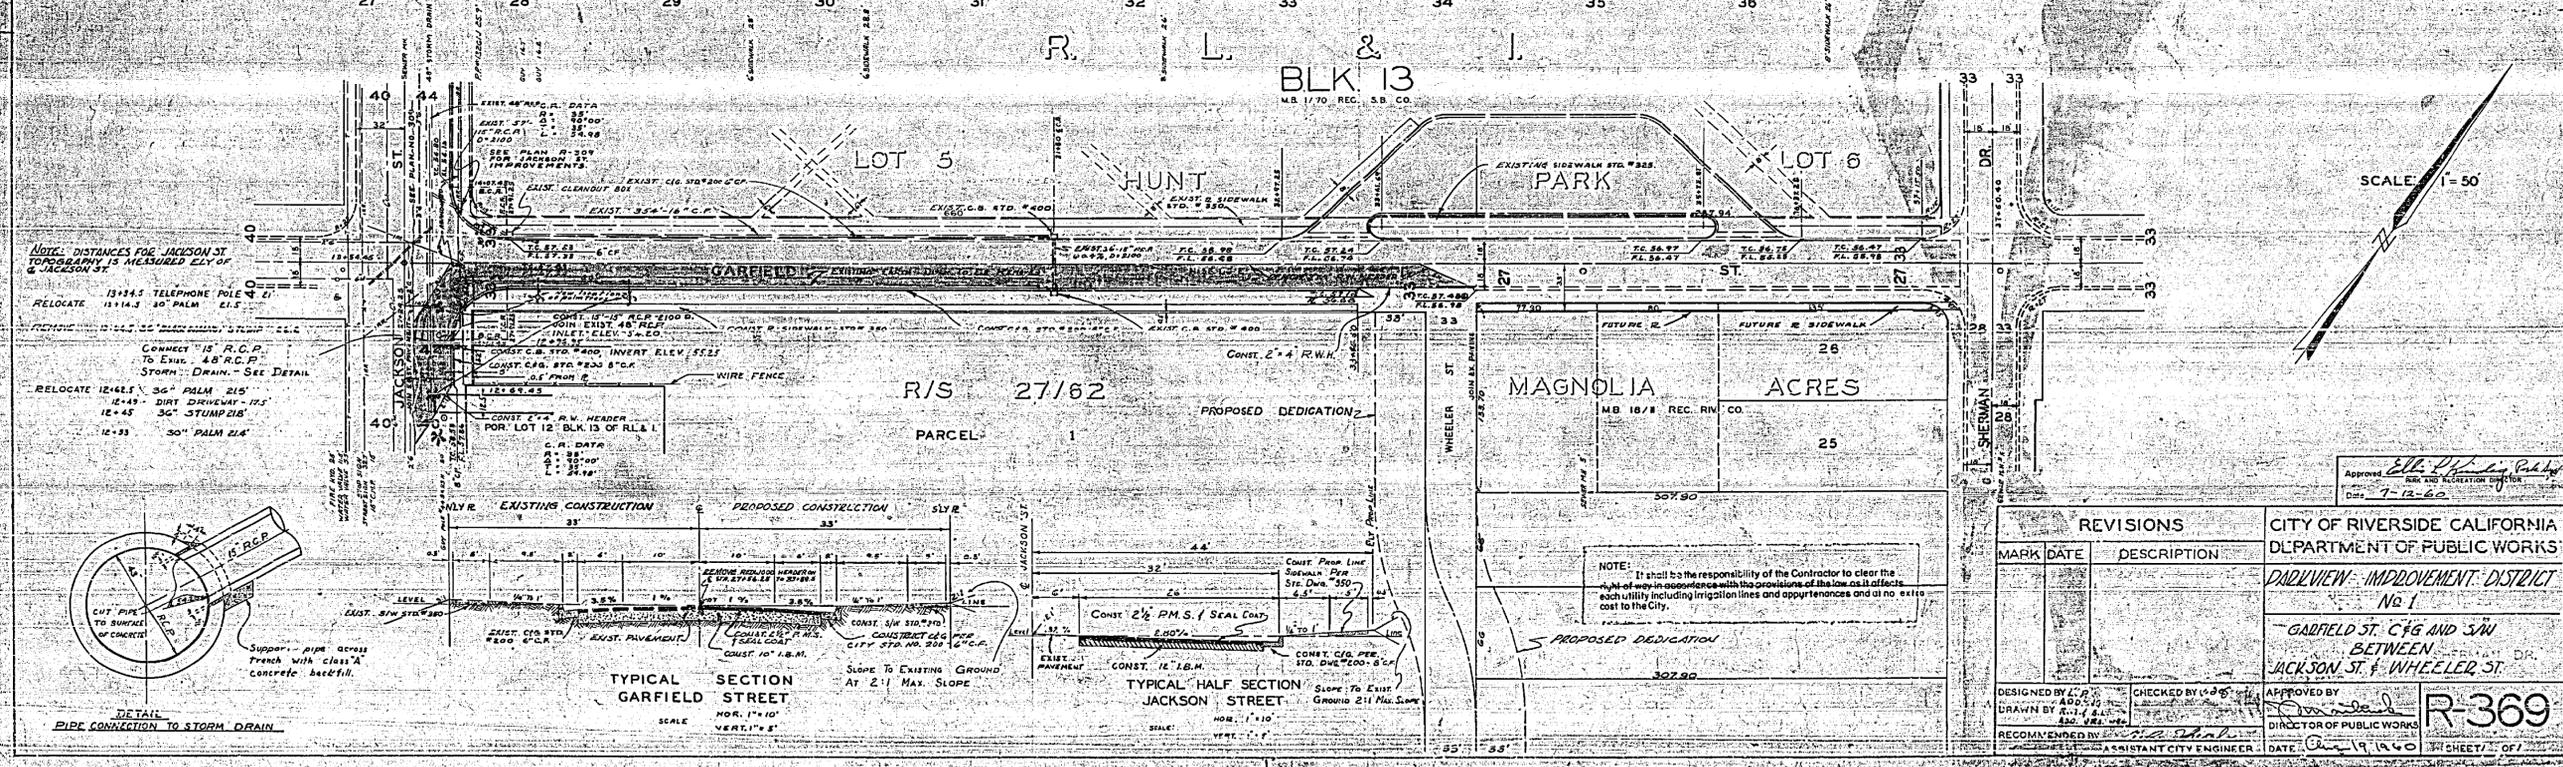

SCALE: 1" = 50'

PLAN	REVISION
NOTE BOOK, CROSS CHECKED	
NO. 1	
DATE	

REVISIONS		CITY OF RIVERSIDE CALIFORNIA DEPARTMENT OF PUBLIC WORKS	
MARK	DATE	DESCRIPTION	DRAWING IMPROVEMENT DISTRICT NO. 1
			GARFIELD ST. CFG AND SW BETWEEN JACKSON ST. & WHEELER ST.
DESIGNED BY	CHECKED BY	APPROVED BY	R-369
DRAWN BY	DATE	DIRECTOR OF PUBLIC WORKS	
RECOMMENDED BY	DATE	ASSISTANT CITY ENGINEER	

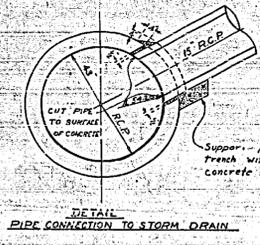

TYPICAL SECTION
 GARFIELD STREET
 SCALE: HOR. 1" = 10'
 VERT. 1" = 2'

TYPICAL HALF SECTION
 JACKSON STREET
 SCALE: HOR. 1" = 10'
 VERT. 1" = 2'

