


ALLEY TYPICAL SECTION
(NTS)

1. FROM STA. 10+32 TO 11+70
2. FROM STA. 13+80 TO 15+35

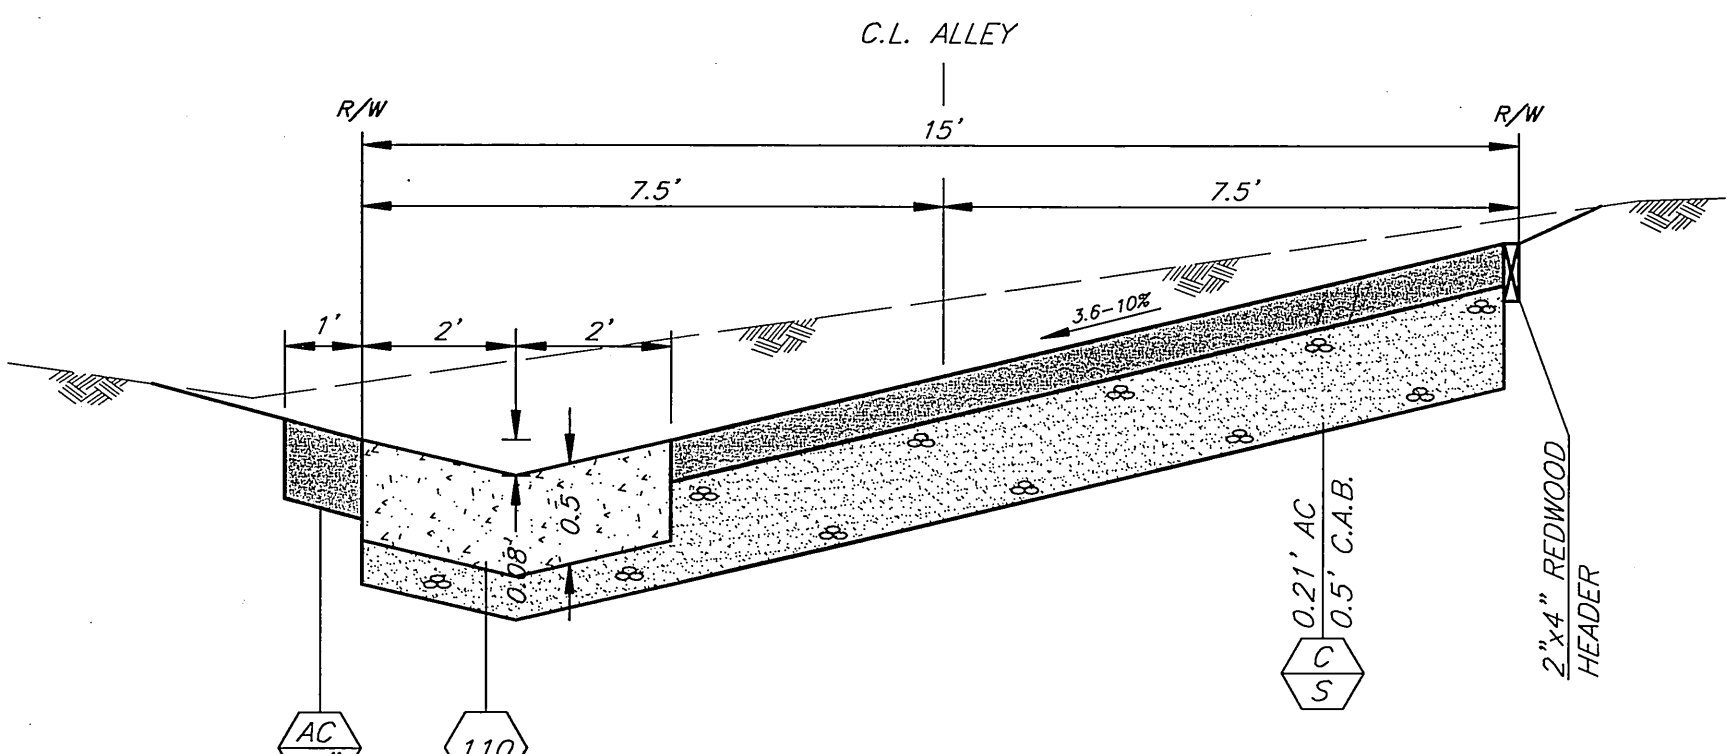

ALLEY TYPICAL SECTION
(NTS)


1. FROM STA. 11+80 TO 13+70

GENERAL CONSTRUCTION NOTES

1. EXISTING UTILITIES SHOWN ON THIS PLAN ARE PLOTTED FROM UTILITY RECORDS. THE CONTRACTOR IS REQUIRED TO TAKE DUE PRECAUTIONARY MEASURES TO LOCATE AND PROTECT ALL UTILITIES WHETHER OR NOT SHOWN ON THIS PLAN.
2. PRIME CONTRACTORS BIDDING THIS WORK SHALL HAVE A CLASS "A" or "C-12" LICENSE.
3. CONSTRUCTION SHALL BE IN ACCORDANCE WITH THE CITY OF RIVERSIDE STANDARD DRAWING AND STANDARD SPECIFICATIONS FOR PUBLIC WORKS CONSTRUCTION, 2003 EDITION.
4. RIGHT OF ENTRY HAVE BEEN OBTAINED FOR WORK SHOWN OUTSIDE OF CITY RIGHT OF WAY.

SPECIFIC CONSTRUCTION NOTES

- NUMBERS ABOVE 100 IN A HEXAGON ON THE PLAN REFER TO THE RESPECTIVE STANDARD DRAWING AND SHALL BE CONSTRUCTED ACCORDINGLY. UNLESS MODIFICATIONS ARE NOTED ON THE PLAN OR COVER SHEET. ANY NUMBER SHOWN BELOW THE STANDARD DRAWING NUMBER INDICATES THE SPECIFIC ALTERNATE TO BE CONSTRUCTED.
- AC 4" CONSTRUCT 1' WIDE AND 4" THICK OF AC PAVEMENT.
- C/S CONSTRUCT STRUCTURAL SECTION OF 0.21' D.G.A.C. OVER 0.5' C.A.B. PER R-680.
- L INSTALL 2 SETS OF 3 BANDS TYPE L POLE MARKERS, 1 SET ON EACH DIRECTION, PER FIG. 6-54 OF CALTRANS TRAFFIC MANUAL.
- PIP PROTECT IN PLACE.
- R/T REMOVE TREE (CLASS I - 6" TO 18", CLASS II - OVER 18" TO 36", AND CLASS III - OVER 36").
- REL/F RELOCATE EXISTING FENCE TO THE ORIGINAL LOCATIONS.
- T/II TRANSPLANT EXISTING PALM TREE (CLASS I - 6" TO 18", CLASS II - OVER 18" TO 36", AND CLASS III - OVER 36") TO THE HUNTER PARK.

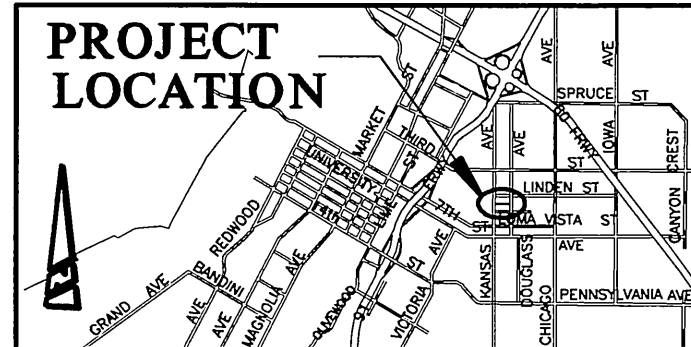

IMPORTANT NOTICE
Section 4216/4217 of the Government Code requires a Dig Alert Identification Number to be issued before a "Hazard to Excavate" will be void. For your Dig Alert ID Number call CALL TOLL FREE 48 HOURS BEFORE YOU DIG **UNDERGROUND SERVICE ALERT 1-800-227-2600**

BENCHMARK: 17-D3
P.K. NAIL AND CITY ENGINEER TAG IN THE CENTER OF THE NORTHWEST CURB RETURN AT UNIVERSITY AVENUE AND KANSAS AVENUE
ELEV. - 923.273

ENGINEER IN RESPONSIBLE CHARGE
MICHAEL KATUSIAN
R.C.E. No. 36886 expires 6/30/04
DATE 11/19/03



MARK	REVISIONS	APPR. DATE	CHECKED BY

CITY OF RIVERSIDE, CALIFORNIA PUBLIC WORKS DEPARTMENT
APPROVED BY: [Signature]
PRINCIPAL ENGINEER: [Signature]
TRAFFIC ENGINEER: [Signature]
SURVEYOR: [Signature]
CITY ENGINEER: [Signature]

ALLEY IMPROVEMENTS
(BETWEEN KANSAS AVENUE AND DOUGLASS AVENUE)

ACCT. NO.: 9764334265-440211XX
R-3745
SHEET 1 OF 1
FILE NO.: LFRANK/G/DWG/R3737