



PROFILE
 Horiz. 1"=40'
 Vert. 1"=4'




BENCHMARK: B.M. Spike &
 Lead in conc. wall N. Warner
 Penn. & Chicago Ave.
 ELEV. 970.23

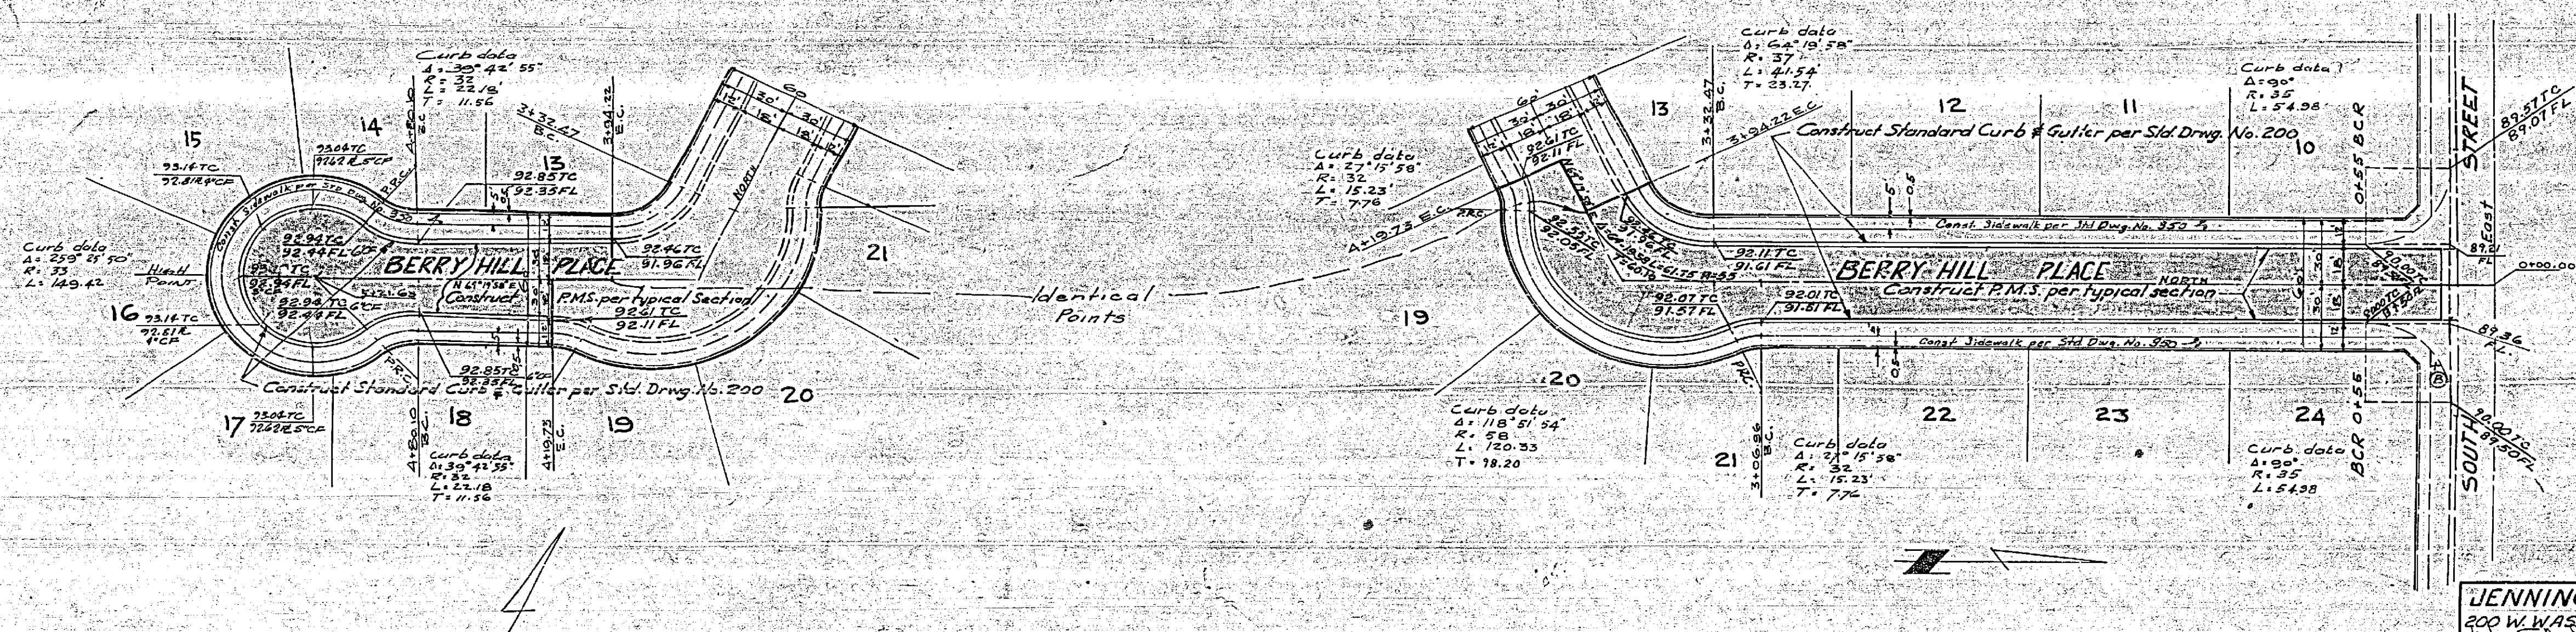

PLAN
 Scale: 1"=40'

JENNINGS HALDERMAN INC.
 200 W. WASHINGTON, SANTA ANA, CALIF.
 HUGH E. HALDERMAN, A.C.E. 8793, DATE 6/16/60
 CITY OF RIVERSIDE
 DEPARTMENT OF PUBLIC WORKS
 STREET PLANT PROFILE
 UNIVERSITY MESA UNIT NO. 1
 BERRY HILL PLACE
 SOUTH ST. TO STA. 5+21.63
 HOR. SCALE: 1"=40' VERT. SCALE 1"=4'
 APPROVED BY: [Signature]
 DIRECTOR OF PUBLIC WORKS
 DATE: 6-20-60
 NO. R-392
 SHEET 3 OF 3

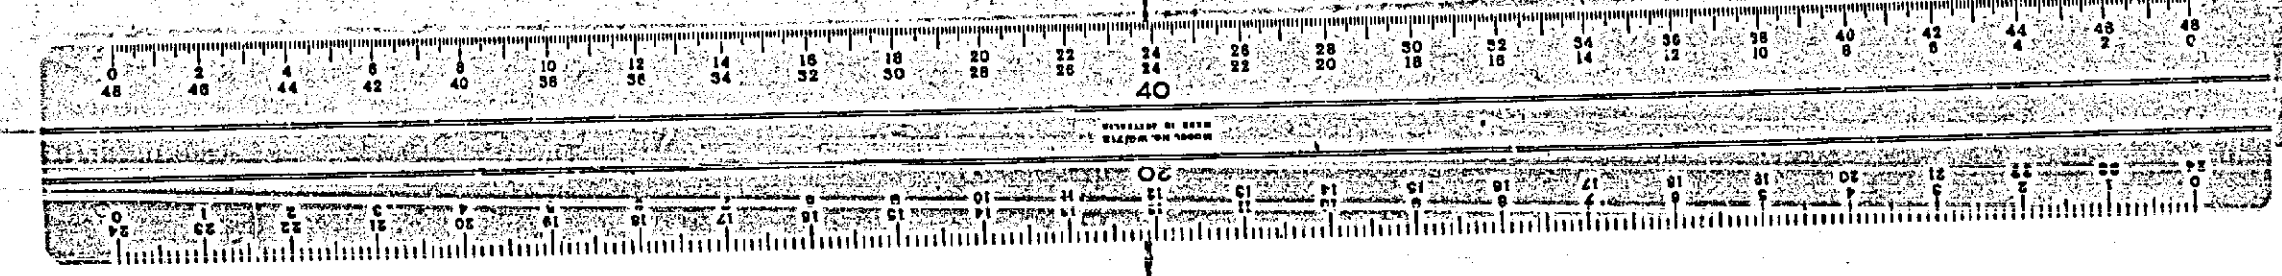

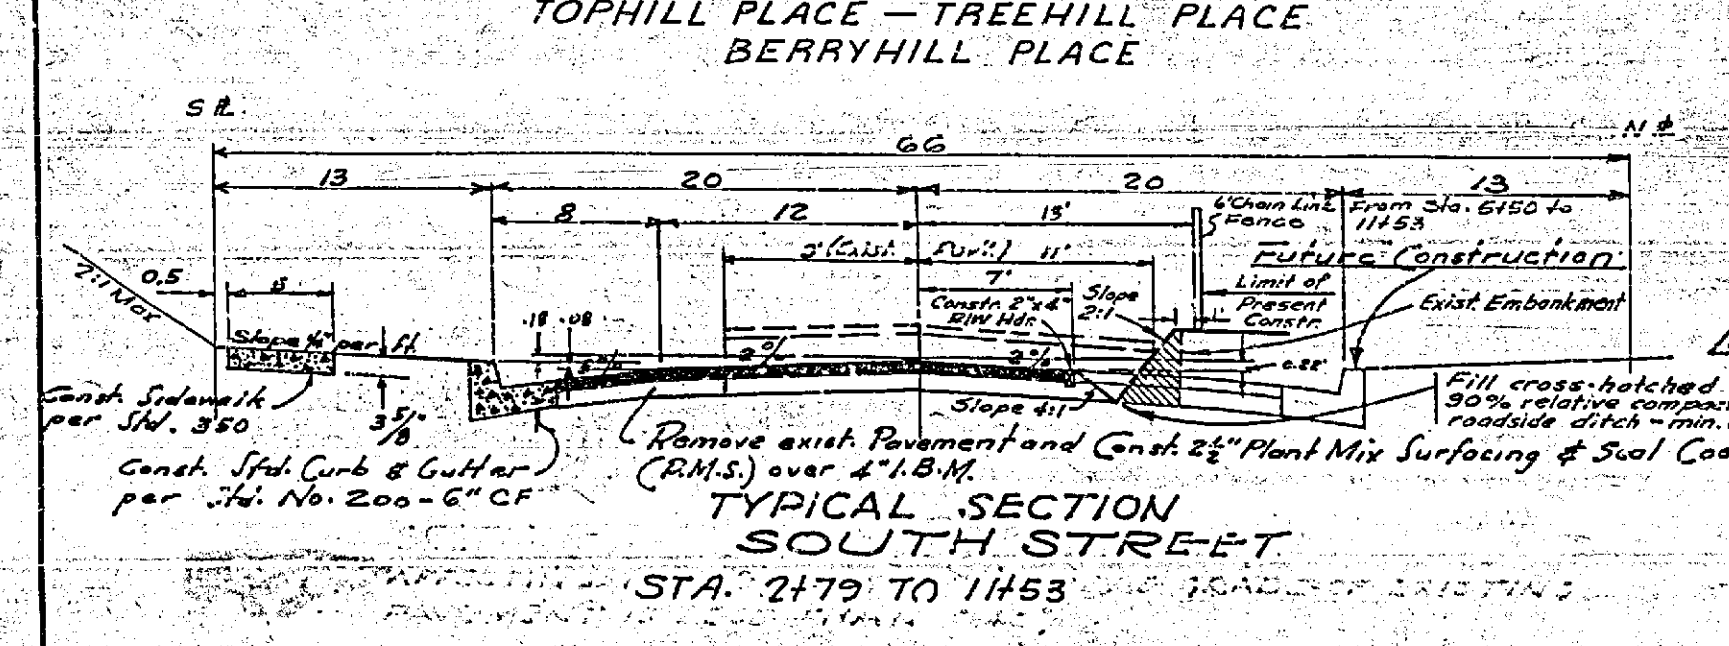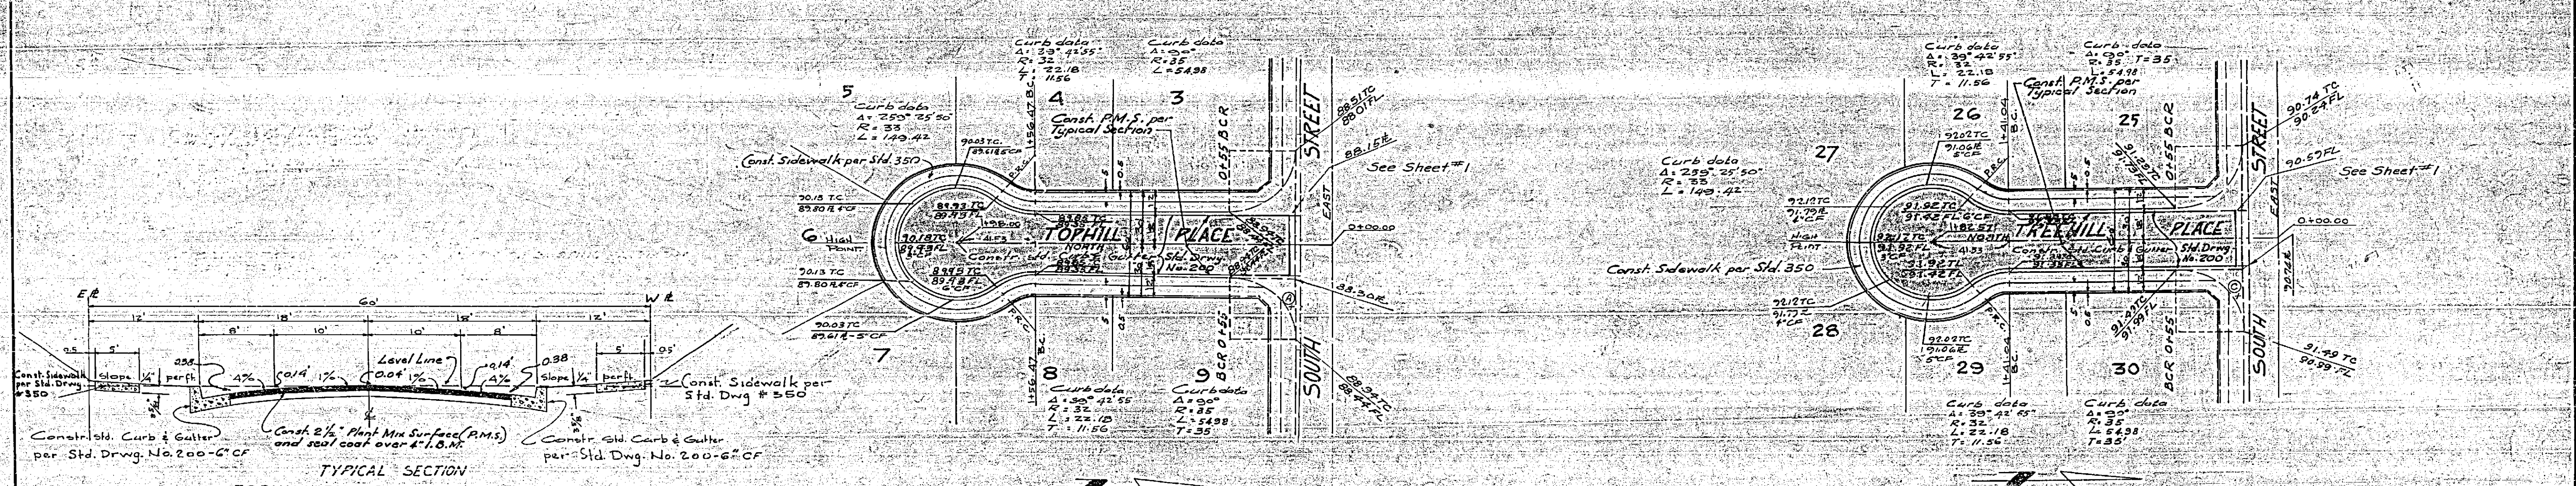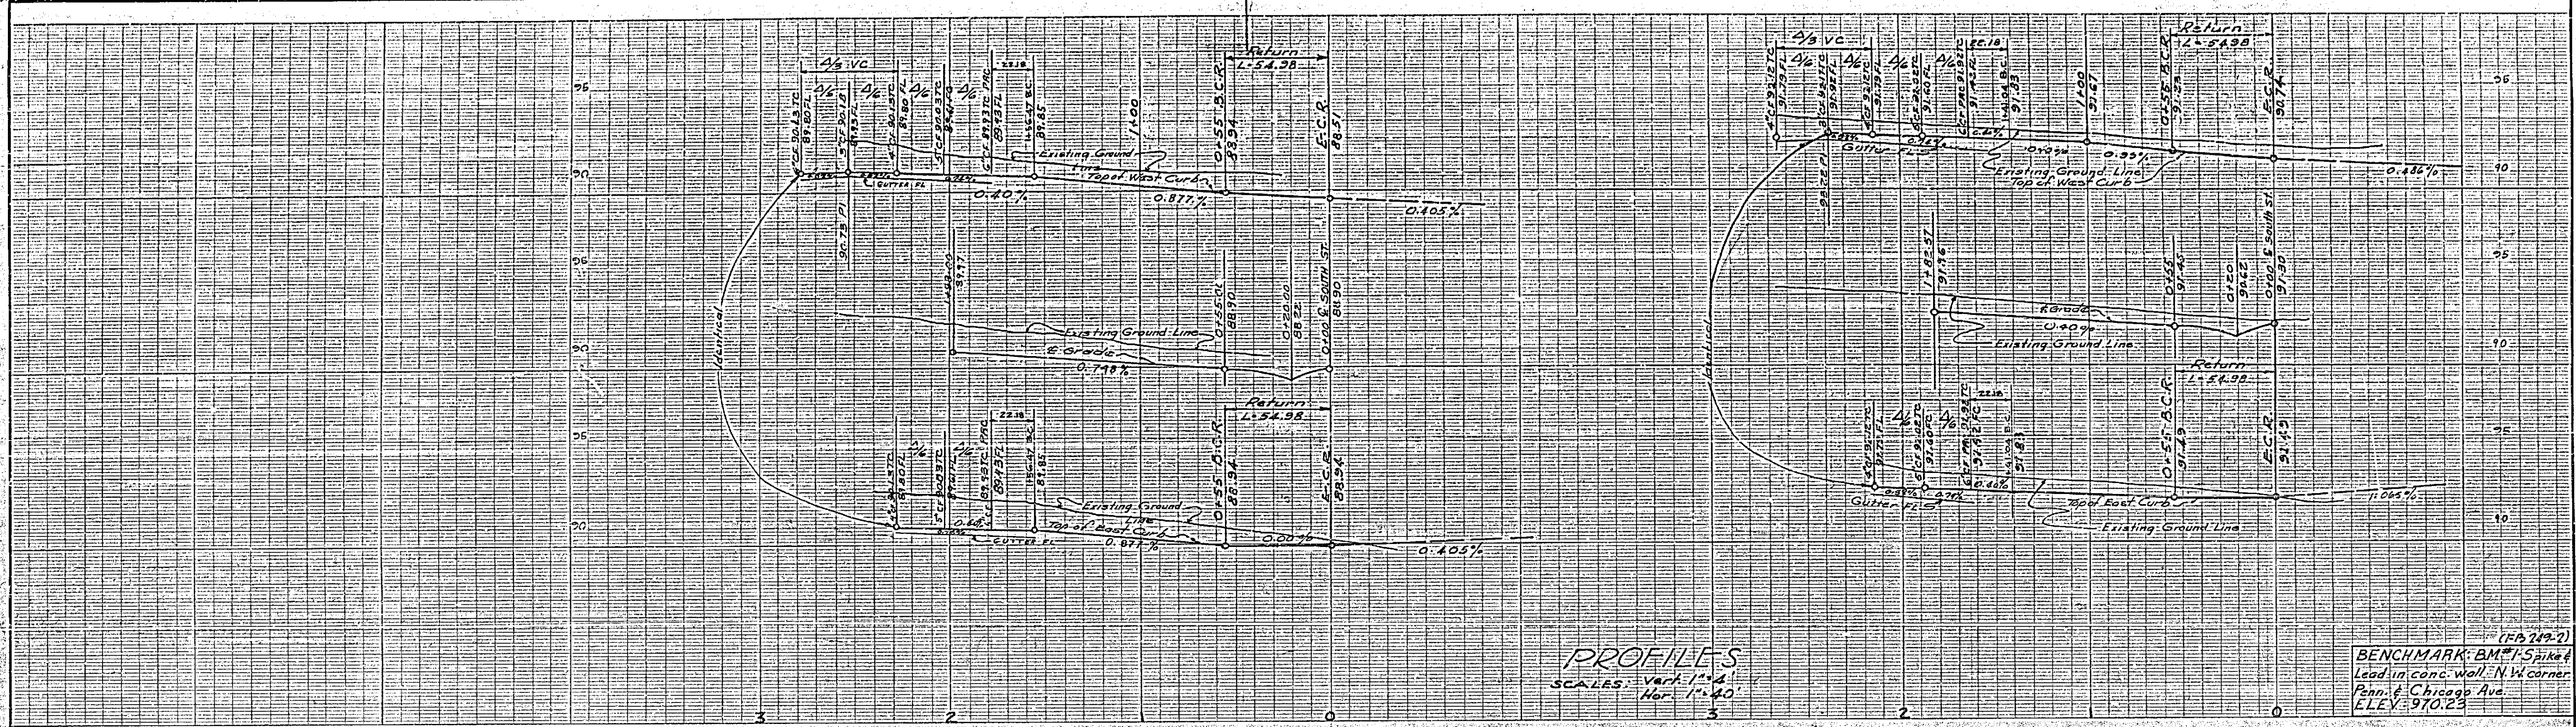

REVISIONS		
MARK	DATE	DESCRIPTION
1	7/18/60	Ditch Sec. on North side of South Street up to 1153

DESIGNED BY: _____ CHECKED BY: _____
 DRAWN BY: _____ RECOMMENDED BY: _____

APPROVED BY: _____
 DIRECTOR OF PUBLIC WORKS
 DATE: 7/18/60

JENNINGS HALDERMAN, INC.
 200 W. WASHINGTON, SANTA ANA
 HUGH E. HALDERMAN R.C.E. 8793 DATE 6/14/60
CITY OF RIVERSIDE
 DEPARTMENT OF PUBLIC WORKS
 STREET PLAN PROFILE
 UNIVERSITY MESA (UNIVERSITY)
 TOPOHILL PLACE
 SOUTH ST. TO STA. 1+98
 TREEHILL PLACE
 SOUTH ST. TO STA. 1+82.57
 Horiz. Scale 1"=40' Vert. Scale 1"=4'
NO. R-392
SHEET 2 OF 3

