

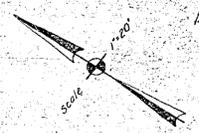


Note
 Shaded Area Indicates
 A.C. to be Placed.

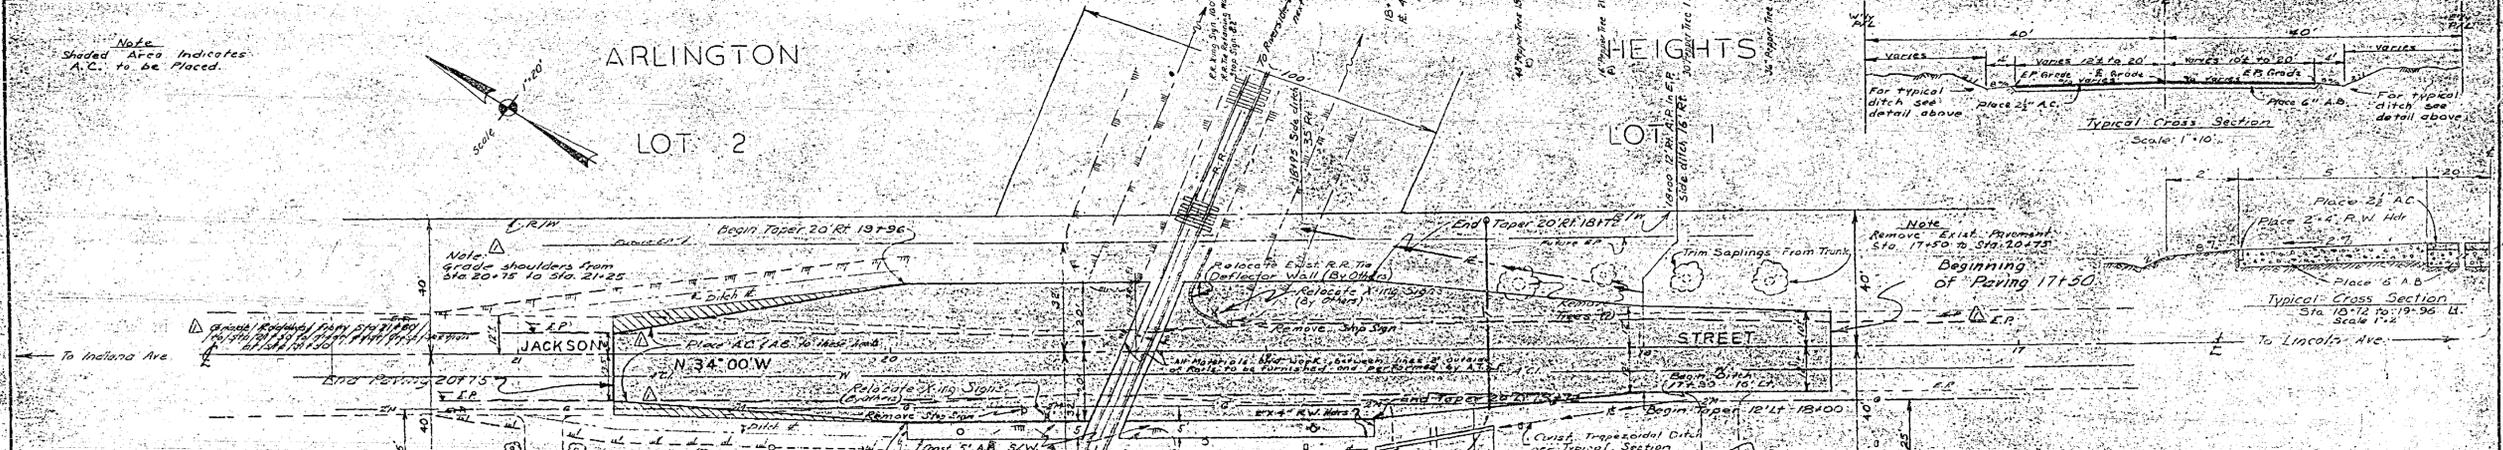

ARLINGTON
 LOT 2

HEIGHTS
 LOT 1

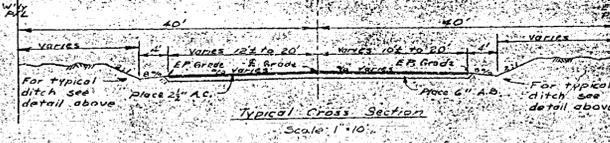

Estimated Pav Quantities

Earthwork	608.577 C.Y.
Remove Bituminous Pavement	701.823 S.Y.
Aggregate Base Material	210.247 C.Y.
Asphalt Concrete	162.1468 Tons
Redwood Headers	125 L.F.
15" C.M.P. (6 days)	32 L.F.
Remove Trees	1 Ea
(18)	1 Ea

COMPOSITE STREET WIDENING Account No. 01-3060-3016			CITY OF RIVERSIDE, CALIFORNIA DEPARTMENT OF PUBLIC WORKS	
REVISIONS			JACKSON STREET AT A.T. & S.F. CROSSING AT/SF CROSSING NO 2B158	
MARK	DATE	DESCRIPTION	DESIGNED BY	CHECKED BY
1	1/14/16	Revised plan per city and state engineer		
APPROVED BY			APPROVED BY	
DIRECTOR OF PUBLIC WORKS			DIRECTOR OF PUBLIC WORKS	
RECOMMENDED BY			RECOMMENDED BY	
ASSISTANT CITY ENGINEER			ASSISTANT CITY ENGINEER	
DATE 1-20-16			SHEET 7 OF 12	
CONTRACT PW-1			SHEET 14 OF 14	