



PROFILE
 Horiz. 1" = 50'
 Vert. 1" = 5'

NOTE: B.M. Top of Curb Lt. Sta. 40+88.70
 (City Drawg. No. R-406)
 E.L. 826.16

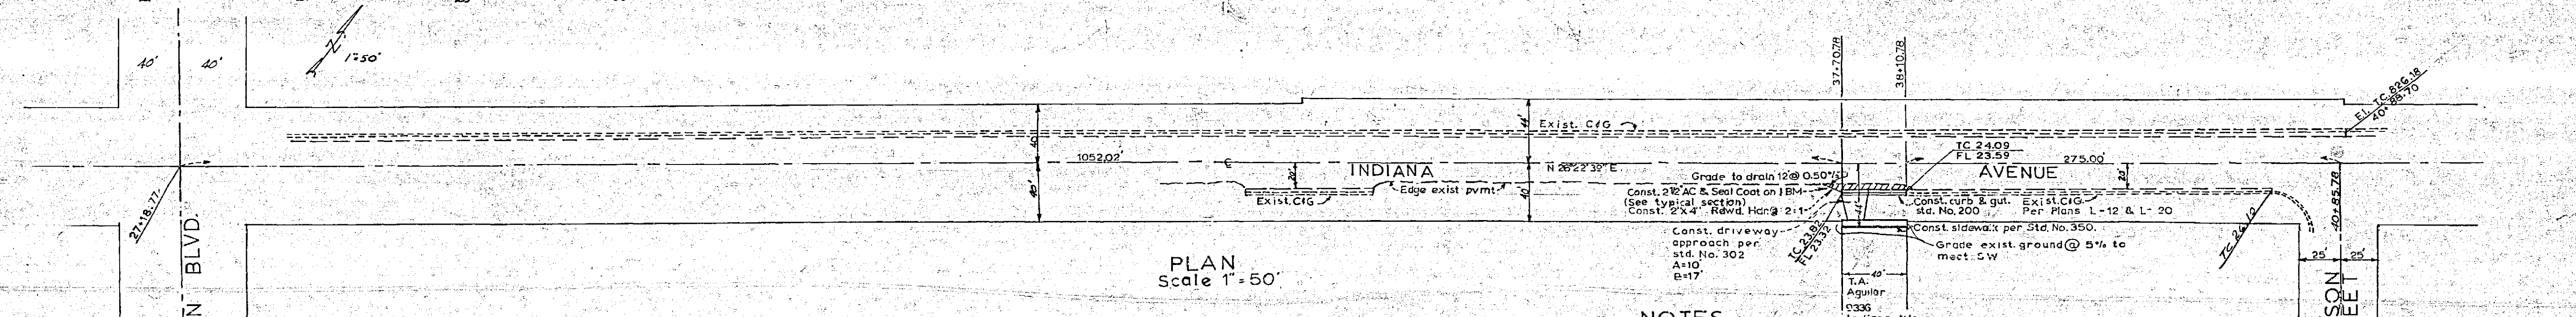

PLAN
 Scale 1" = 50'

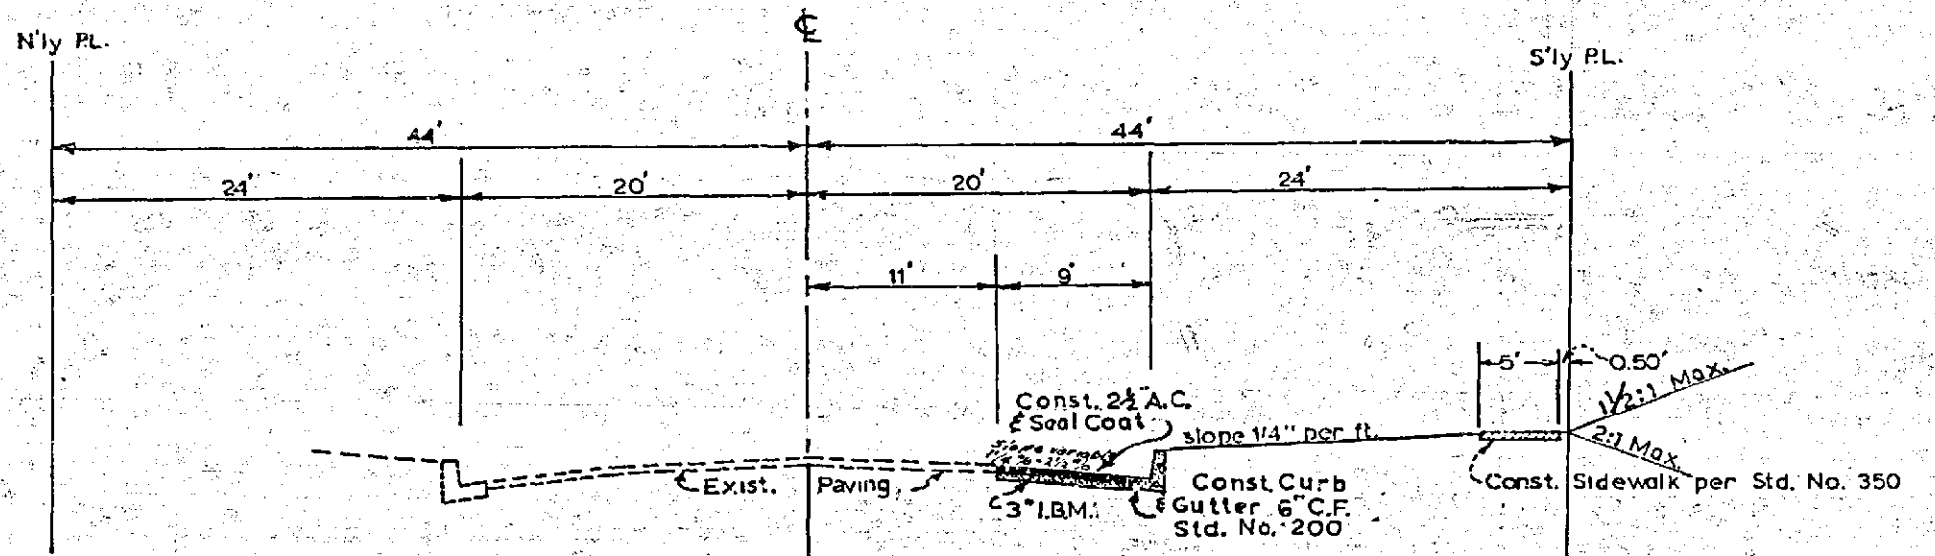

TYPICAL SECTION
 INDIANA AVENUE
 Scale 1" = 10'

NOTES

1. It shall be the responsibility of the contractor to clear the R/W in accordance with the provisions of law as it affects each utility including irrigation lines and appurtenances and at no cost to the city.
2. Construction shall be in accordance with the City of Riverside, Department of Public Works Specifications No. 461 and Standard Drawings.
3. Prime coat, seal coat, and paint binder are required.
4. Grading will require a permit under Ordinance 3093 for a cut or fill exceeding 100 cubic yards, or a fill over one foot in depth.
5. The City of Riverside will take a soil test to determine the requirement on imported base material after the streets have been prepared to rough grade.
6. Trim edge of existing pavement, where new paving joins existing pavement, to a clean straight line. Construct match up paving as shown and overlay paving as directed in the field to produce a smooth crown section.

RIDDELL & STRAHM
 ENGINEER - SURVEYOR
 SAN BERNARDINO, CALIFORNIA
 Approved: John P. Ridell RE 13146
 Date: 10-19-63

| REVISIONS | | |
|-----------|------|-------------|
| MARK | DATE | DESCRIPTION |
| | | |
| | | |

| | | | |
|-------------|-------------------------|---------------|--------------|
| DESIGNED BY | SUBMITTED BY | APPROVED BY | PROJ. NO. |
| | | | R-406A |
| DRAWN BY | PARK DEPT. TRAFFIC DIV. | | |
| CHECKED BY | RECOMMENDED BY | DATE 12-10-63 | SHEET 1 OF 1 |

