


CONSTRUCTION NOTES:

- NUMBERS ABOVE 100 IN A HEXAGON ON THE PLAN REFER TO THE RESPECTIVE STANDARD DRAWING AND SHALL BE CONSTRUCTED ACCORDINGLY, UNLESS MODIFICATIONS ARE NOTED ON THE PLAN. ANY NUMBER SHOWN BELOW THE STANDARD DRAWING NUMBER INDICATES THE SPECIFIC ALTERNATE TO BE CONSTRUCTED.
- REMOVE AND REPLACE EXISTING IMPROVEMENTS AS INDICATED ON THE PLANS.
- CONSTRUCT 20' RETAINING CURB AT THE BACK OF SIDEWALK. MATCH EXISTING RAMP CURB.
- ADJUST WATER METER BOX TO GRADE.
- TREES TO BE REMOVED BY CITY FORCES. CONTRACTOR SHALL REGRADE SITE AND REPLACE REMOVED TREES WITH 24" BOX MAGNOLIA GRANDIFLORA. NEW TREE LOCATIONS ARE AS SHOWN ON PLAN OR AS DIRECTED BY THE ENGINEER DURING CONSTRUCTION.
- RELOCATE IRRIGATION LINE AND/OR VALVES, AND SPRINKLER HEADS BEHIND SIDEWALK.
- REPLACE 2 GREEN PLASTIC METER BOXES WITH CONCRETE METER BOXES AND ADJUST TO GRADE. CONCRETE WATER METER BOXES SHALL BE PROVIDED BY THE CITY AND CONTRACTOR SHALL ARRANGE FOR PICKUP FROM THE CITY OF RIVERSIDE.
- PROTECT IN PLACE EXISTING FEATURE. DESCRIPTION PER PLAN.

SPECIFIC NOTES:

- ROSE BUSH TO BE RELOCATED. CONTRACTOR SHALL COORDINATE WITH RESIDENTS ABOUT ROSE BUSHES AND BRICK PAVERS.

No.	Contract Bid Items	Quantity	Unit
1	Construct PCC Sidewalk (W=6.5) Std. Dwg. 325	2,160	S.F.
2	R&R PCC Dwy. Appr. and Matchup Std. Dwg. 302	810	S.F.
3	Construct Retaining Curb	20	L.F.
4	24" Box Tree (Magnolia Grandiflora)	4	Ea

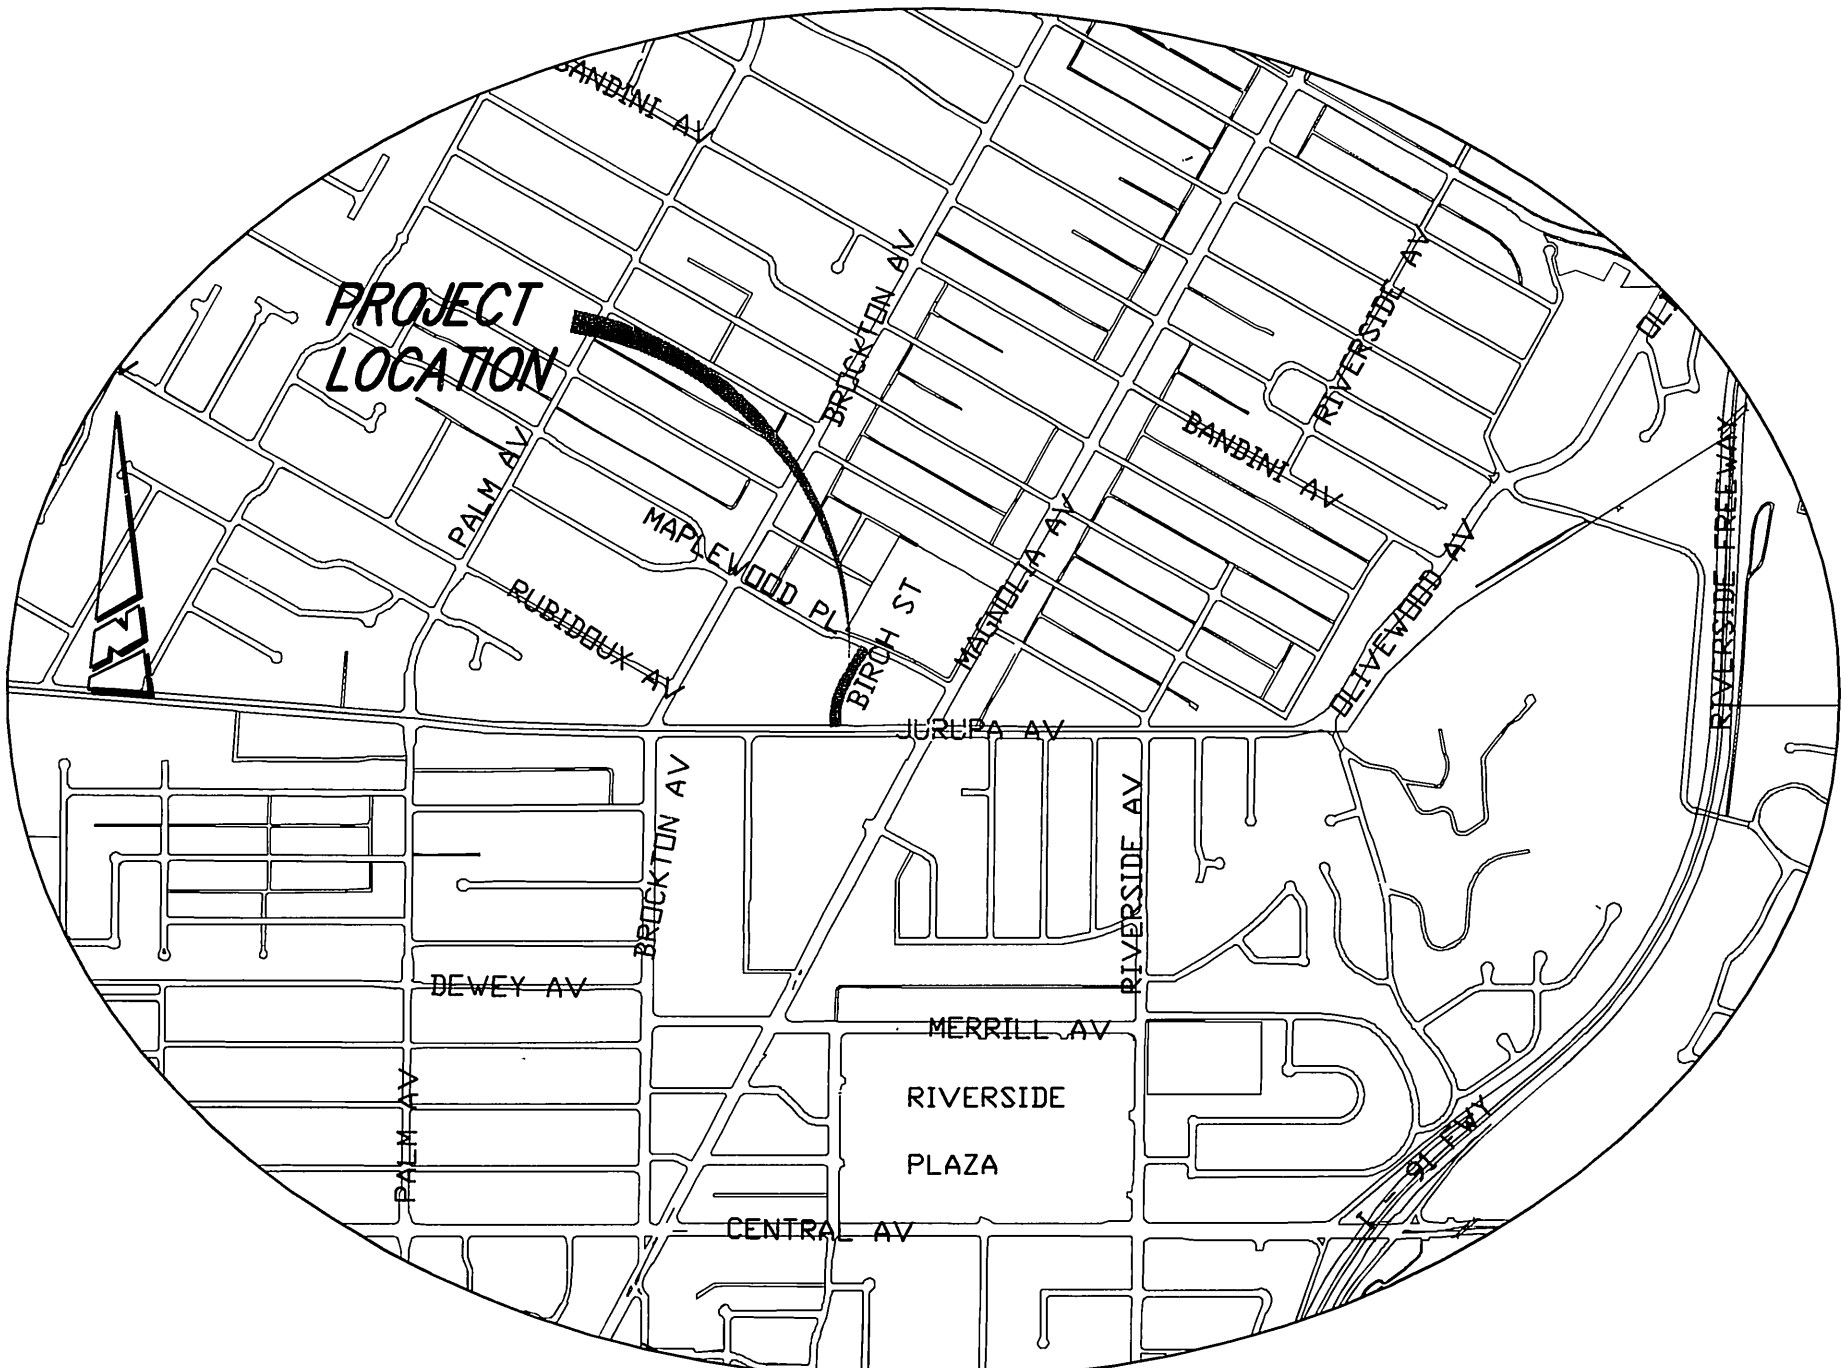

LOCATION MAP

Underground Service Alert
 CALL BEFORE YOU DIG
 CALL TOLL FREE
 1-800-227-2600
 TWO WORKING DAYS BEFORE YOU DIG

ENGINEER IN RESPONSIBLE CHARGE
 Ibrahim A. Massoud
 R.C.E. No. 64224 expires 6/30/09
 DATE 1/22/09

REGISTERED PROFESSIONAL ENGINEER
 IBRAHIM A. MASSOUD
 No. 64224
 Exp. 6-30-2009
 CIVIL
 STATE OF CALIFORNIA

DESIGNED BY: JUE
 DRAWN BY: JUE
 CHECKED BY: ADE

CITY OF RIVERSIDE, CALIFORNIA
 PUBLIC WORKS DEPARTMENT

APPROVED BY: [Signature]
 ENGINEERING MANAGER
 DATE: 1/22/09

APPROVED BY: [Signature]
 CITY ENGINEER
 DATE: 1/22/09

**BIRCH STREET
 SIDEWALK CONSTRUCTION**
 (JURUPA AVE TO MAPLEWOOD PL)

HORIZ. SCALE: 1" = 20'

ACCT. NO.: R-4116
 SHEET 1 OF 1
 FILE NO.